




Copyright: All rights reserved.
 This drawing is the property of elliswilliams architects and should not be reproduced without permission.
 The drawing must not be scaled. Dimensions are in millimetres unless specified.

- 1 Existing white painted render
- 2 Existing London stock brickwork
- 3 Existing brickwork
- 4 Existing lead roof
- 5 Modern lead roof (existing)
- 6 Modern brickwork repair (existing)
- 7 / 13 Existing timber windows
- 8 Existing slate roof
- 9 Existing level access from Bedford Plc
- 11 Existing railings

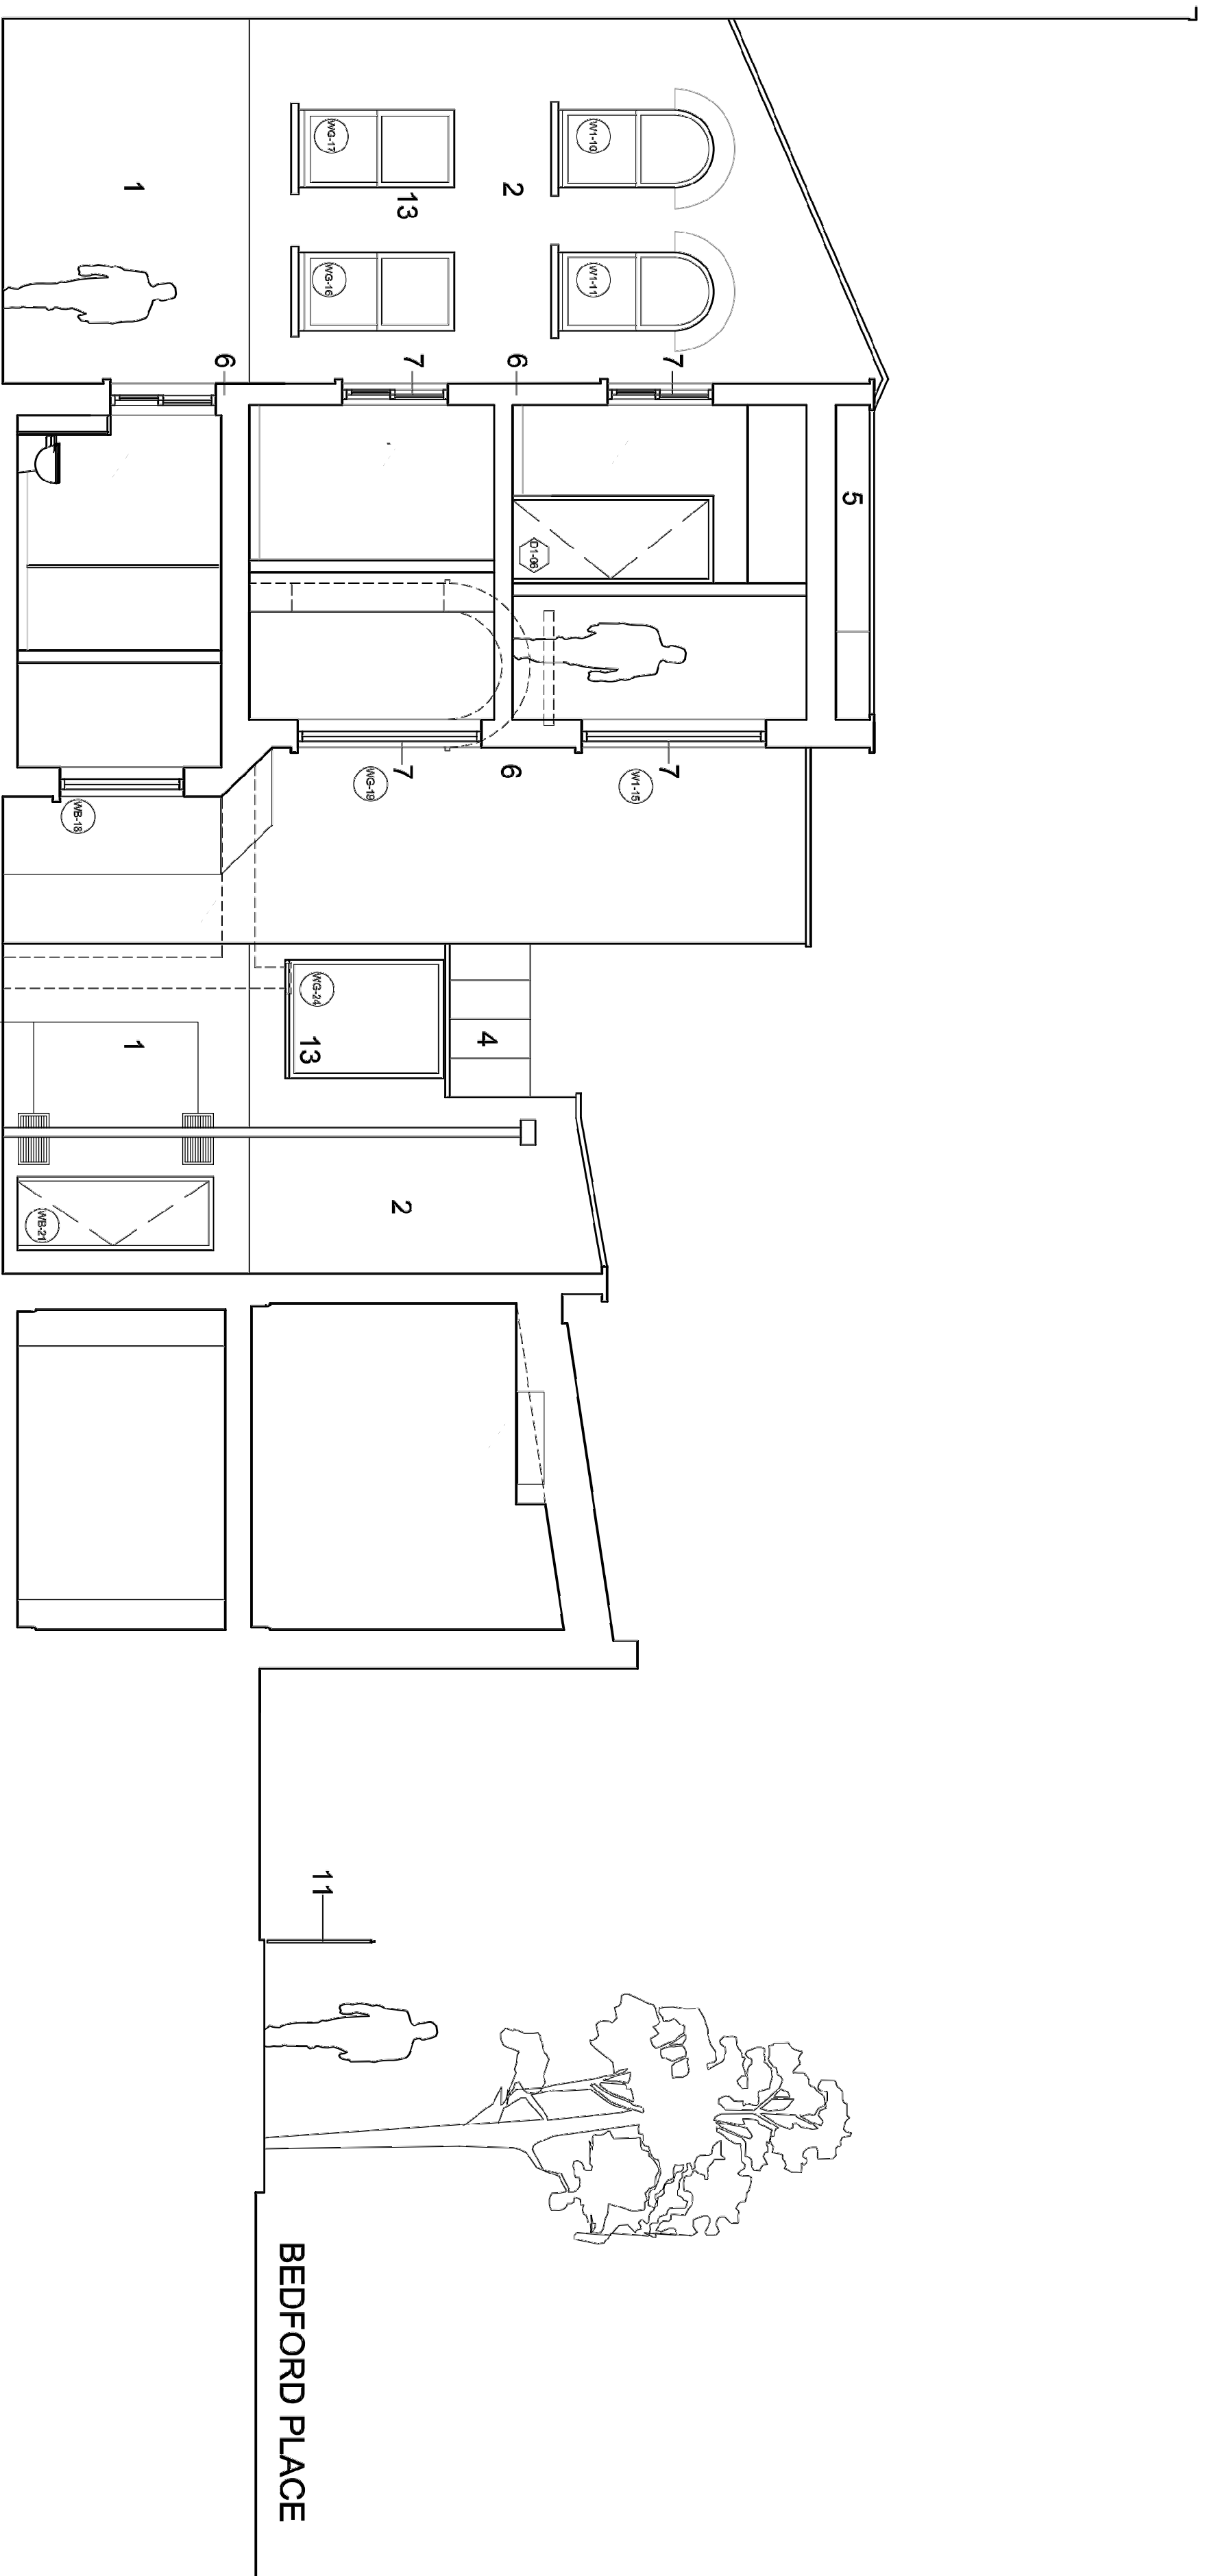

Proposed white
 powder coated
 metal louvres

COURTYARD ELEVATION 3

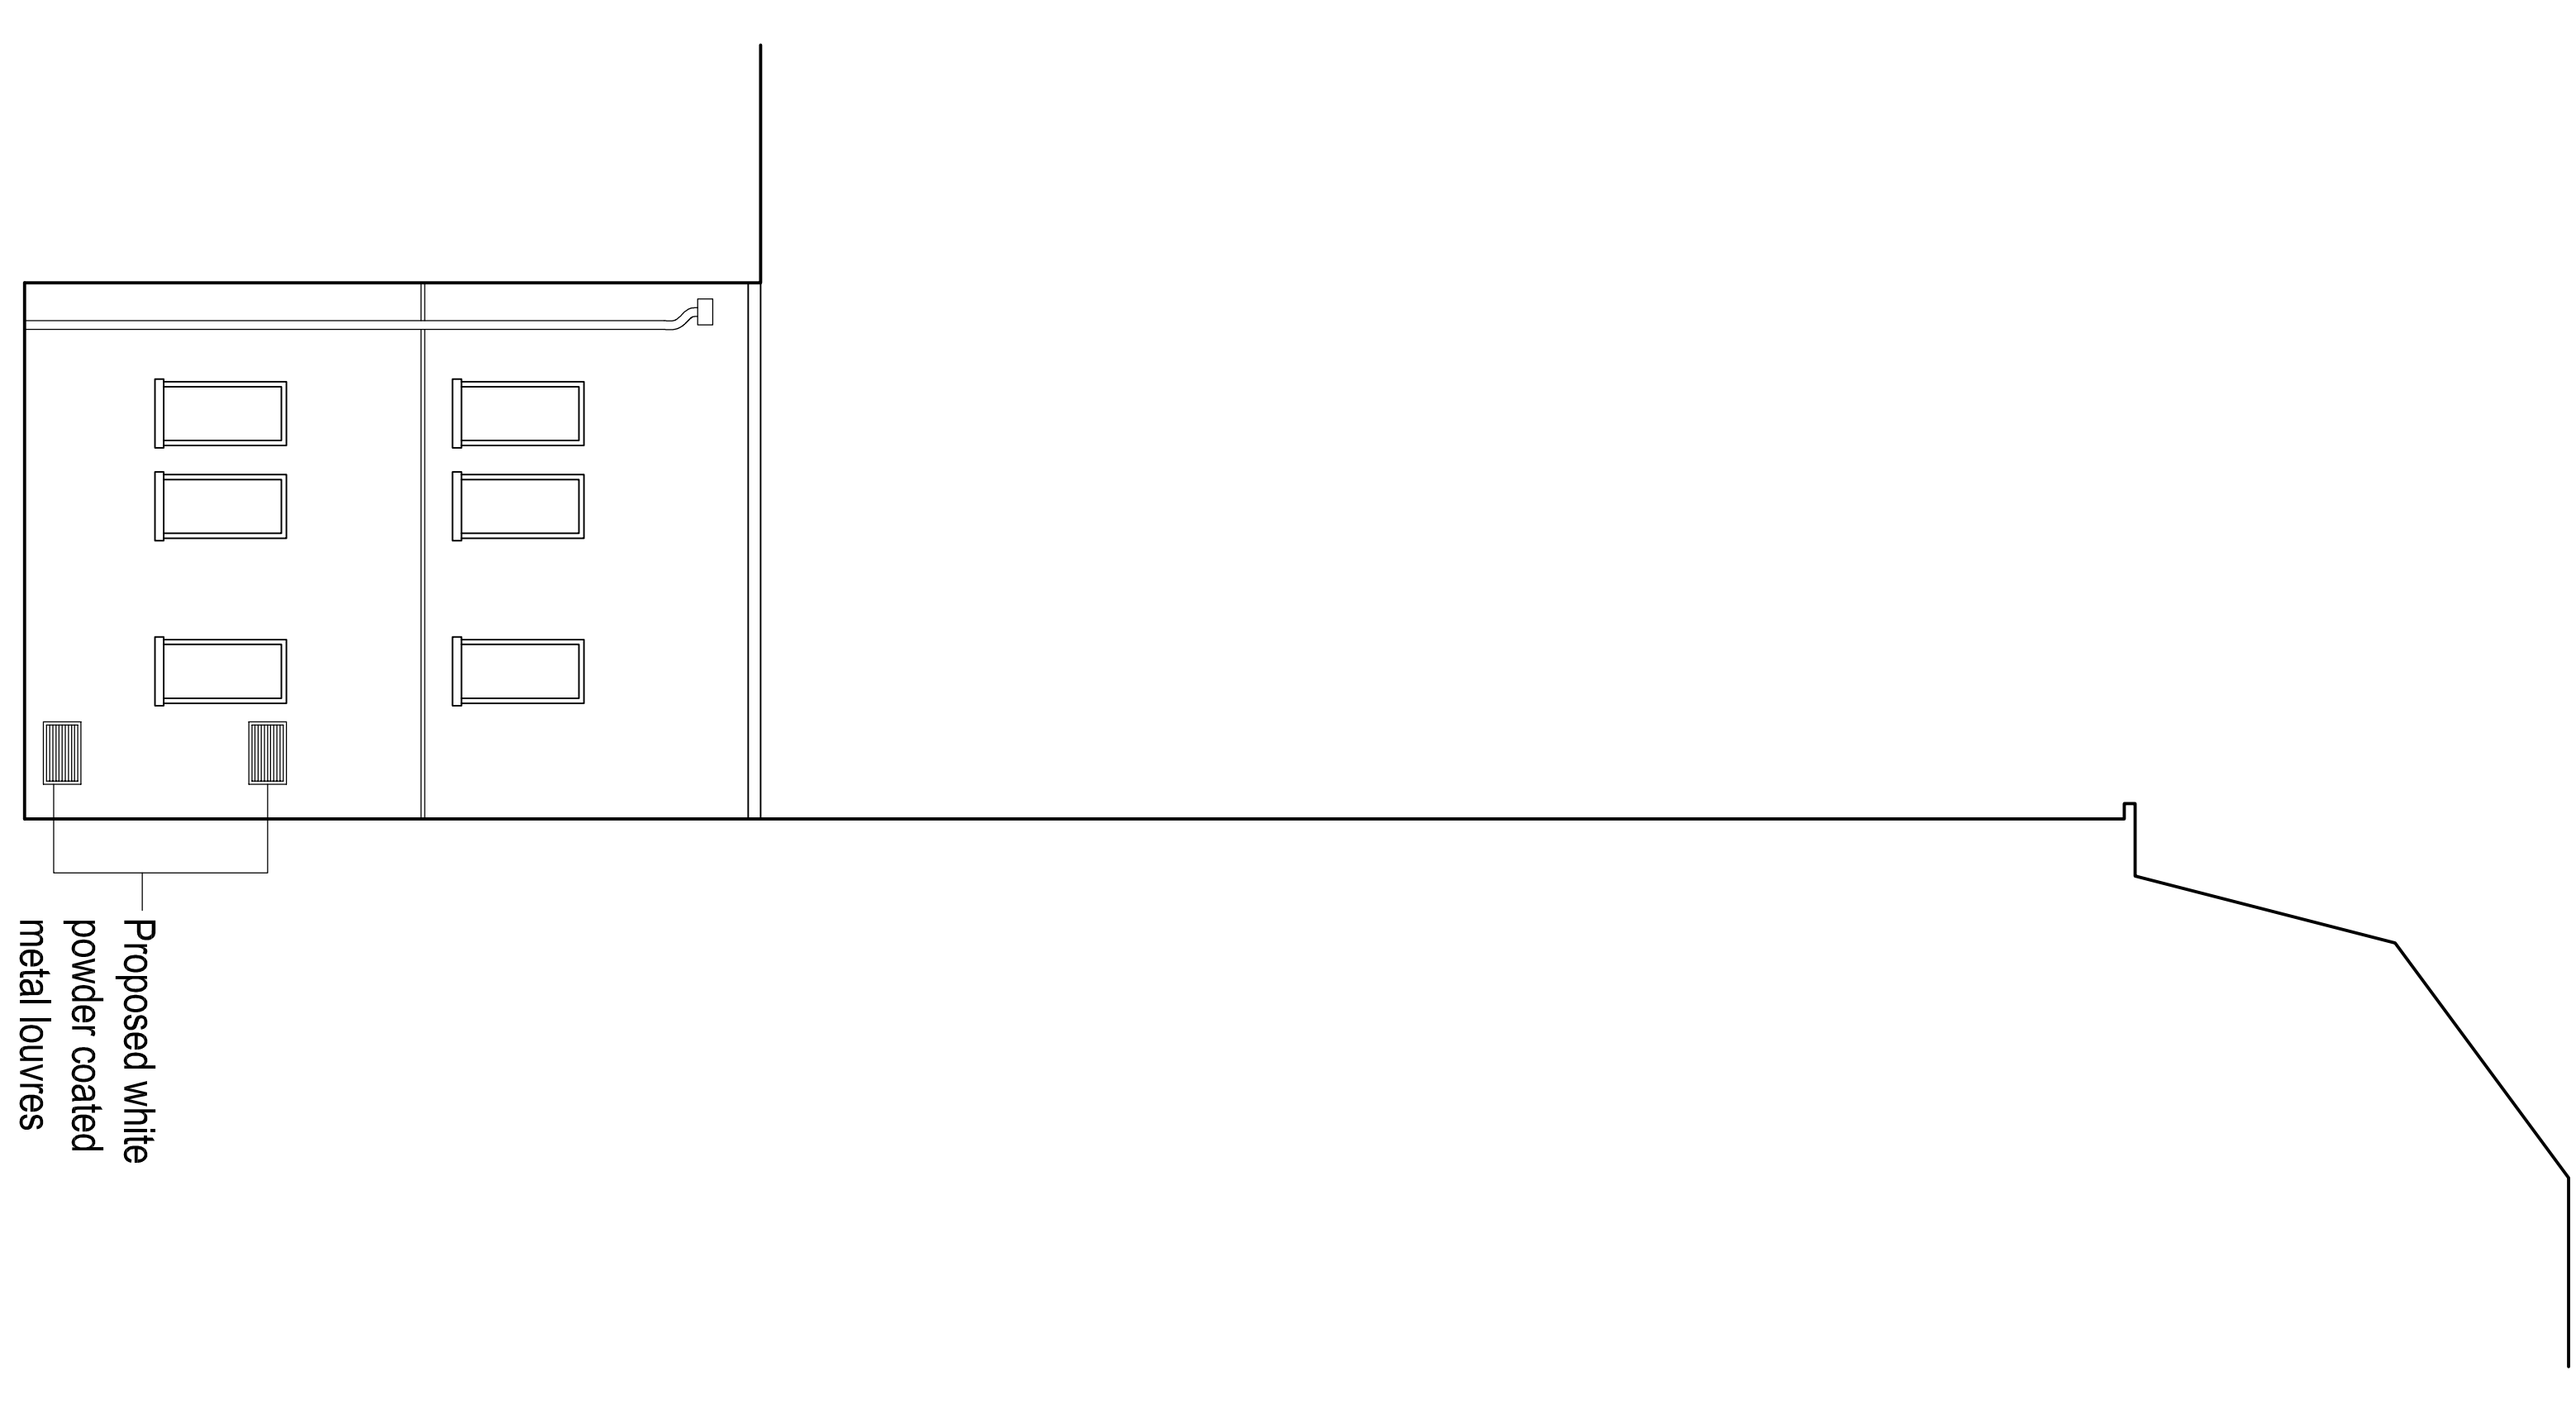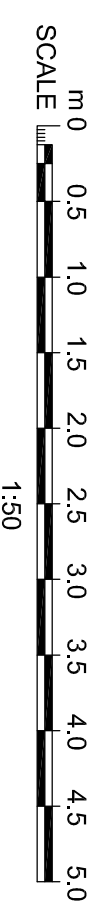

Proposed white
 powder coated
 metal louvres

COURTYARD ELEVATION 4

REV	DATE	REVISION NOTE	BY	CHECK

