



Third Floor Plan - Acoustic partition between No. 53 and 54

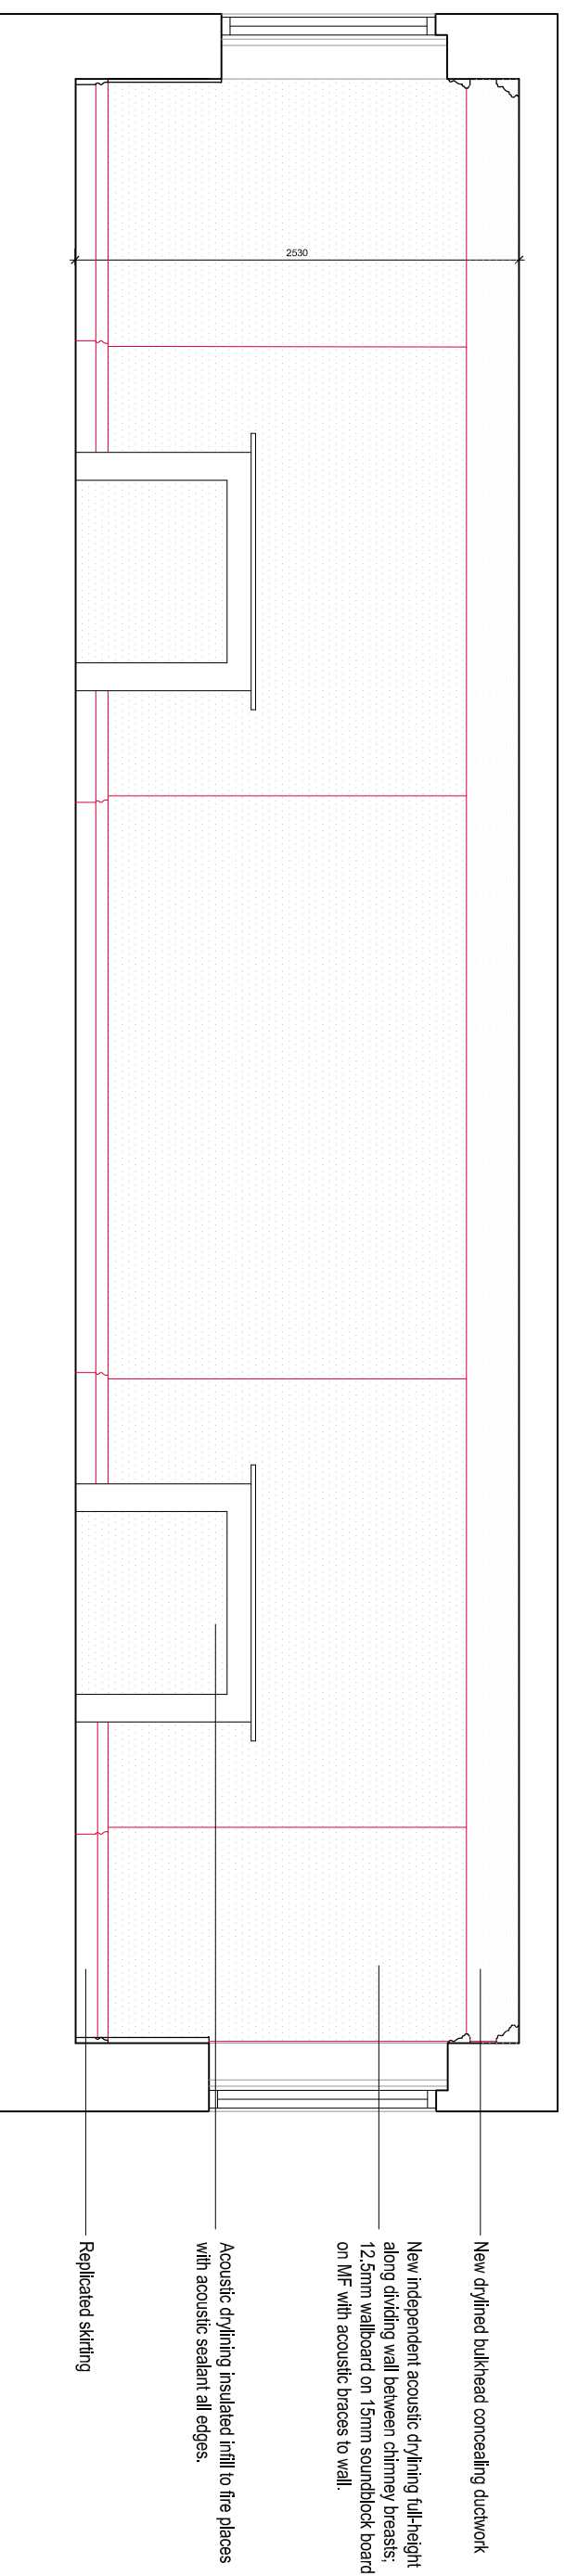

Third Floor Plan - Laboratory Elevation

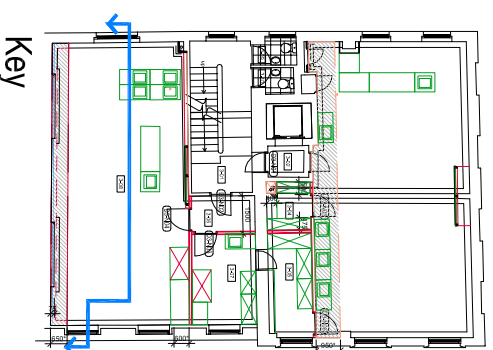

NO.	DATE	BY	CHKD	DESCRIPTION

