

02 597-12015  
B-B

01 597-12320  
C-C

01 597-12321  
D-D


02 597-12014  
F-F

01 597-12015  
G-G

02 597-15000  
R-R

01 597-12013  
P-P

01 597-12012  
A-A

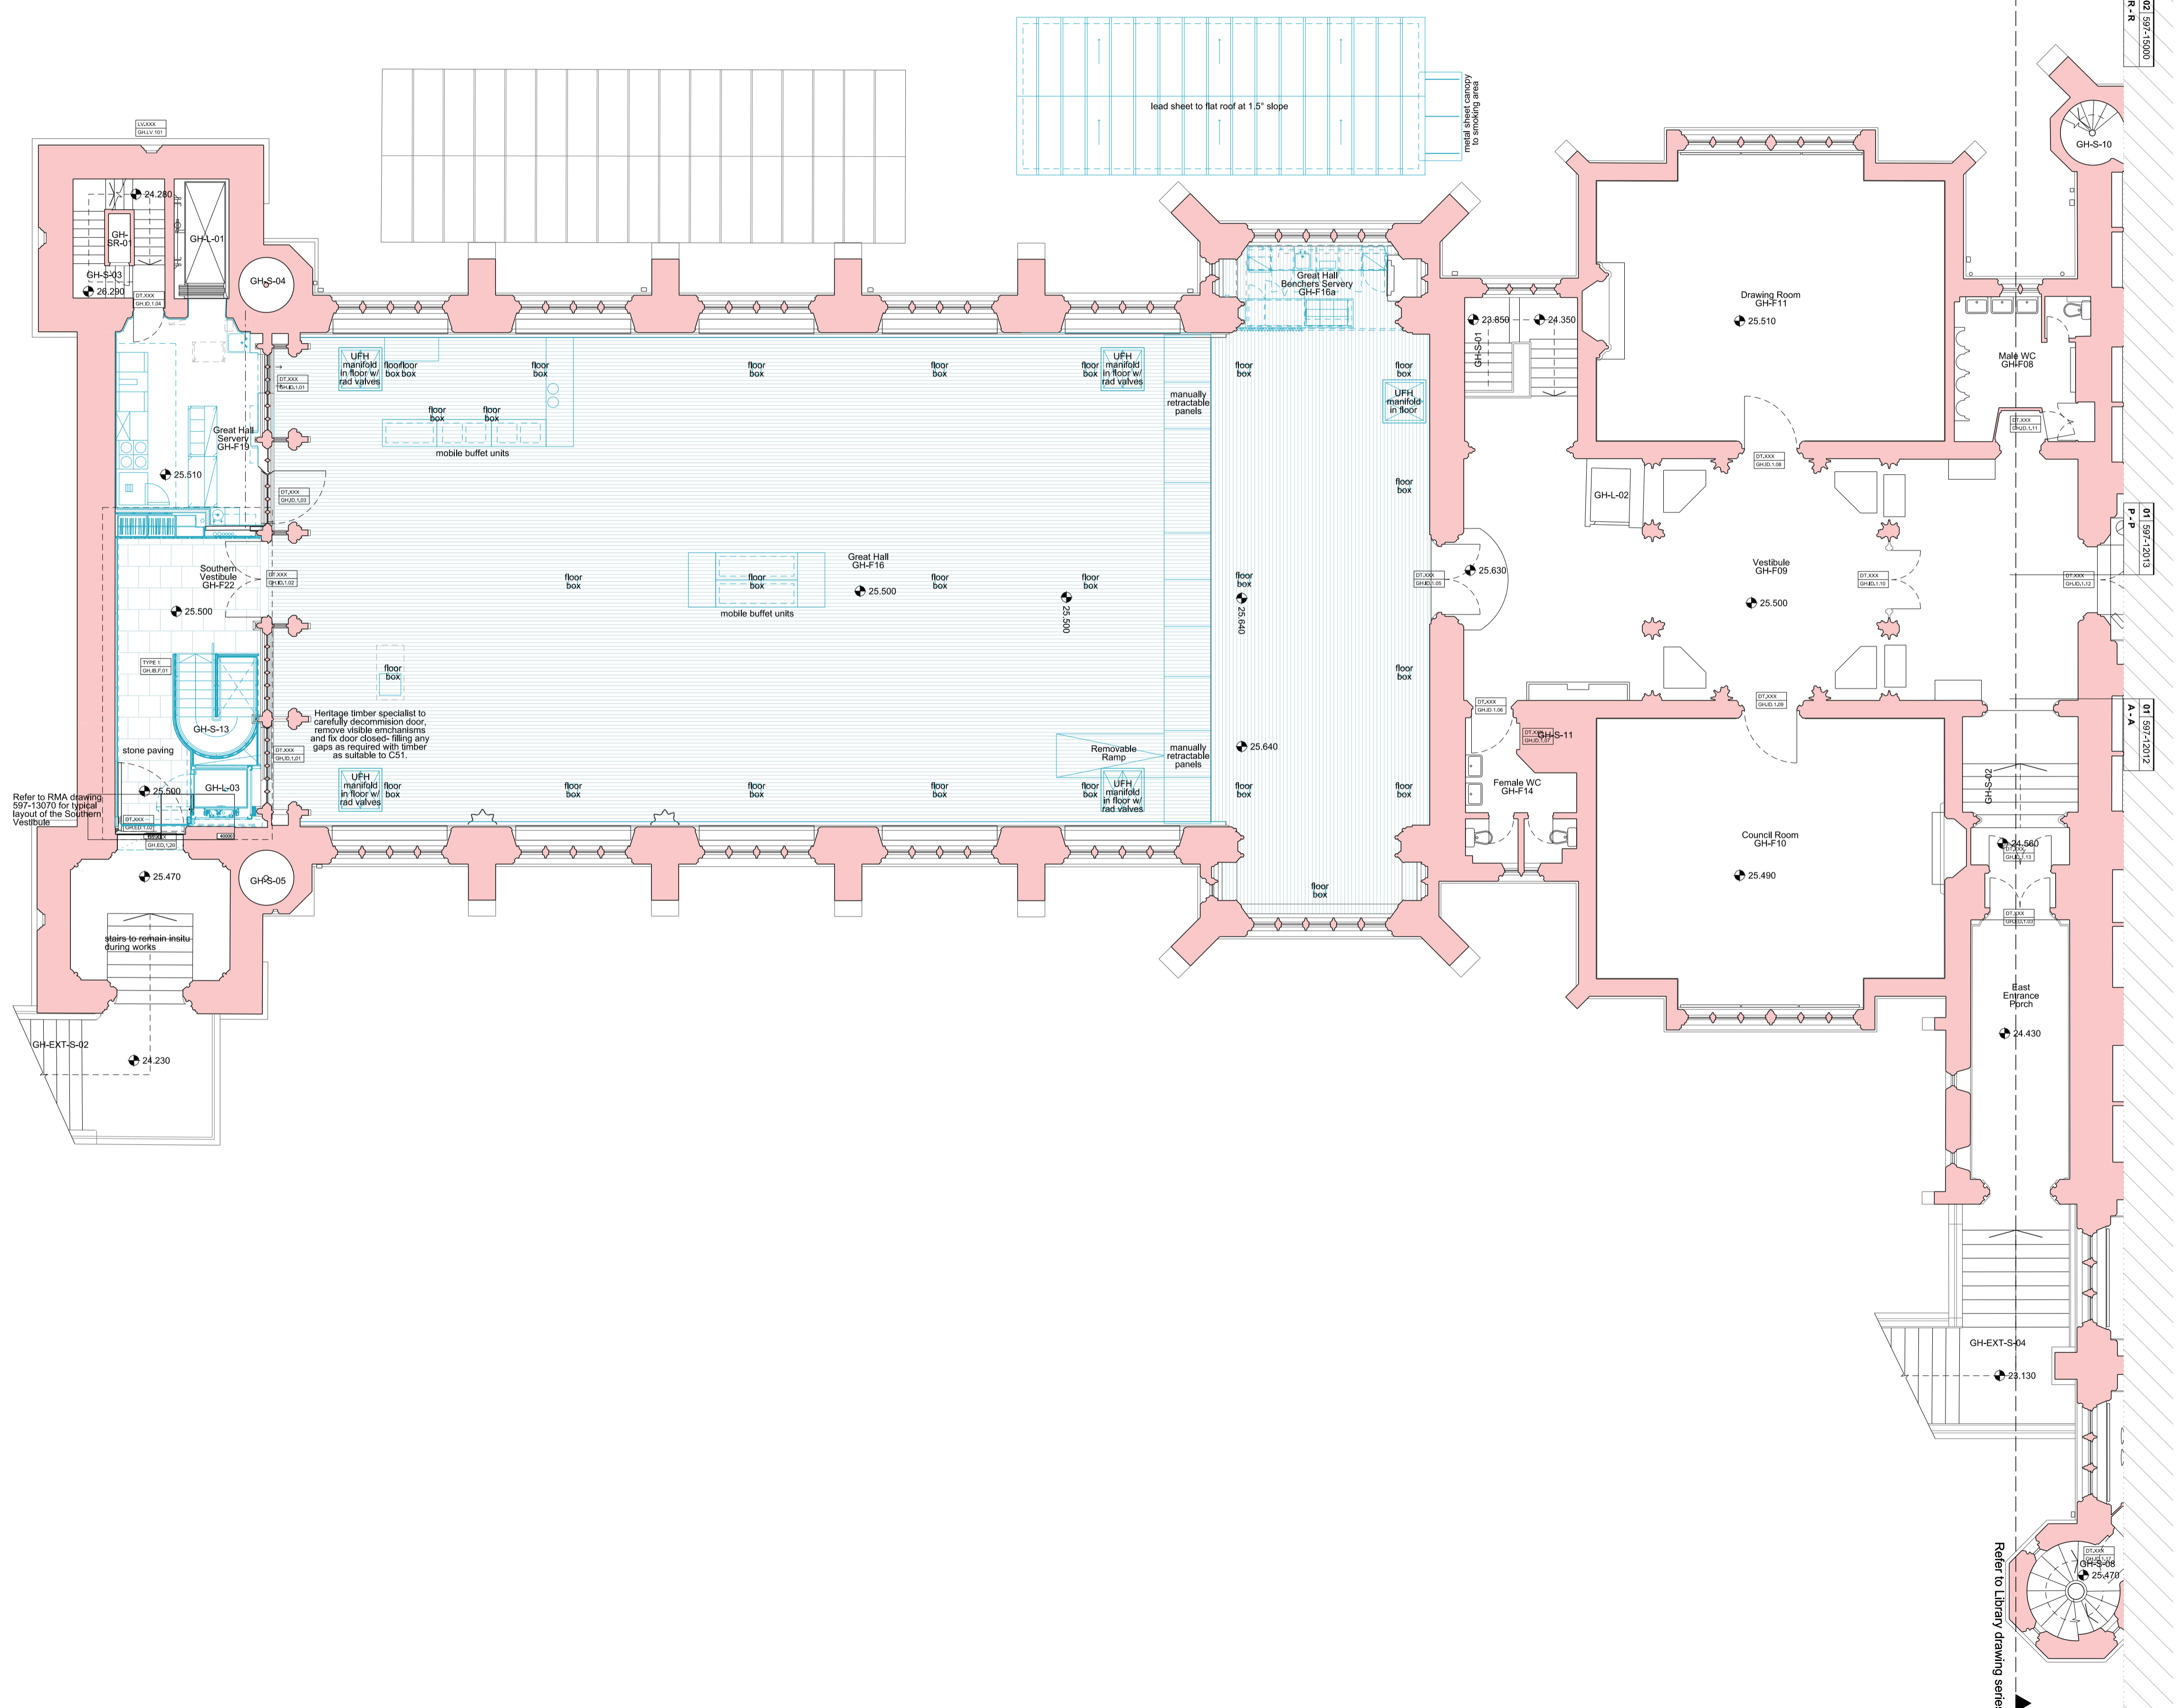

DO NOT SCALE FROM THIS DRAWING.  
CONTRACTOR TO CHECK ALL DIMENSIONS ON SITE.  
ANY DISCREPANCIES TO BE REPORTED TO THE ARCHITECT IMMEDIATELY.

COPYRIGHT RICK MATHER ARCHITECTS LLP ©

Existing Walls  
Proposed Works

CD = Checking dimension  
CL = Centreline  
EQ = Equal

NOTE

This drawing is to be used for coordination only, and must be read in conjunction with all relevant specifications, schedules and drawings and the relevant MEPH and Structural drawings and specifications.

PLEASE NOTE:  
Drawings of the existing buildings have been taken from survey information known to include inaccuracies. Setting out noted on this drawing is measured from the assumed wall substrate. Final location to be verified on site by contractor. Setting out is to be from the locations identified, and checked with Architect before installation.

All existing foundations are shown indicatively.  
Report any dimensional discrepancies found on site to the Architect immediately.

Checking dimensions are stated for coordination only, not for primary setting out principles.  
This drawing is to be read in colour.

REVISIONS

PL1	11.05.18	PLANNING CONDITION DISCHARGE
REV	DATE	DESCRIPTION

KEY PLAN

STATUS

**CONSTRUCTION**

**RICK MATHER ARCHITECTS ©**

123 Garden High Street London N1H 7AR  
Tel: 020 7546 1121 Fax: 020 7597 7626  
info@rickmather.com www.rickmather.com

THE HONOURABLE SOCIETY OF LINCOLN'S INN  
GREAT HALL AND LIBRARY

TITLE  
**PROPOSED GREAT HALL & EAST TERRACE  
FIRST FLOOR PLAN**

DRAWN	TP	JOB #	597	DRG #	19185	REV	PL1
CHECKED	NMW	SCALE@1	1:100	SIZE	A1	DATE	MAY 18
		SCALE@2	1:200	SIZE	A3	REV DATE	11.05.18