
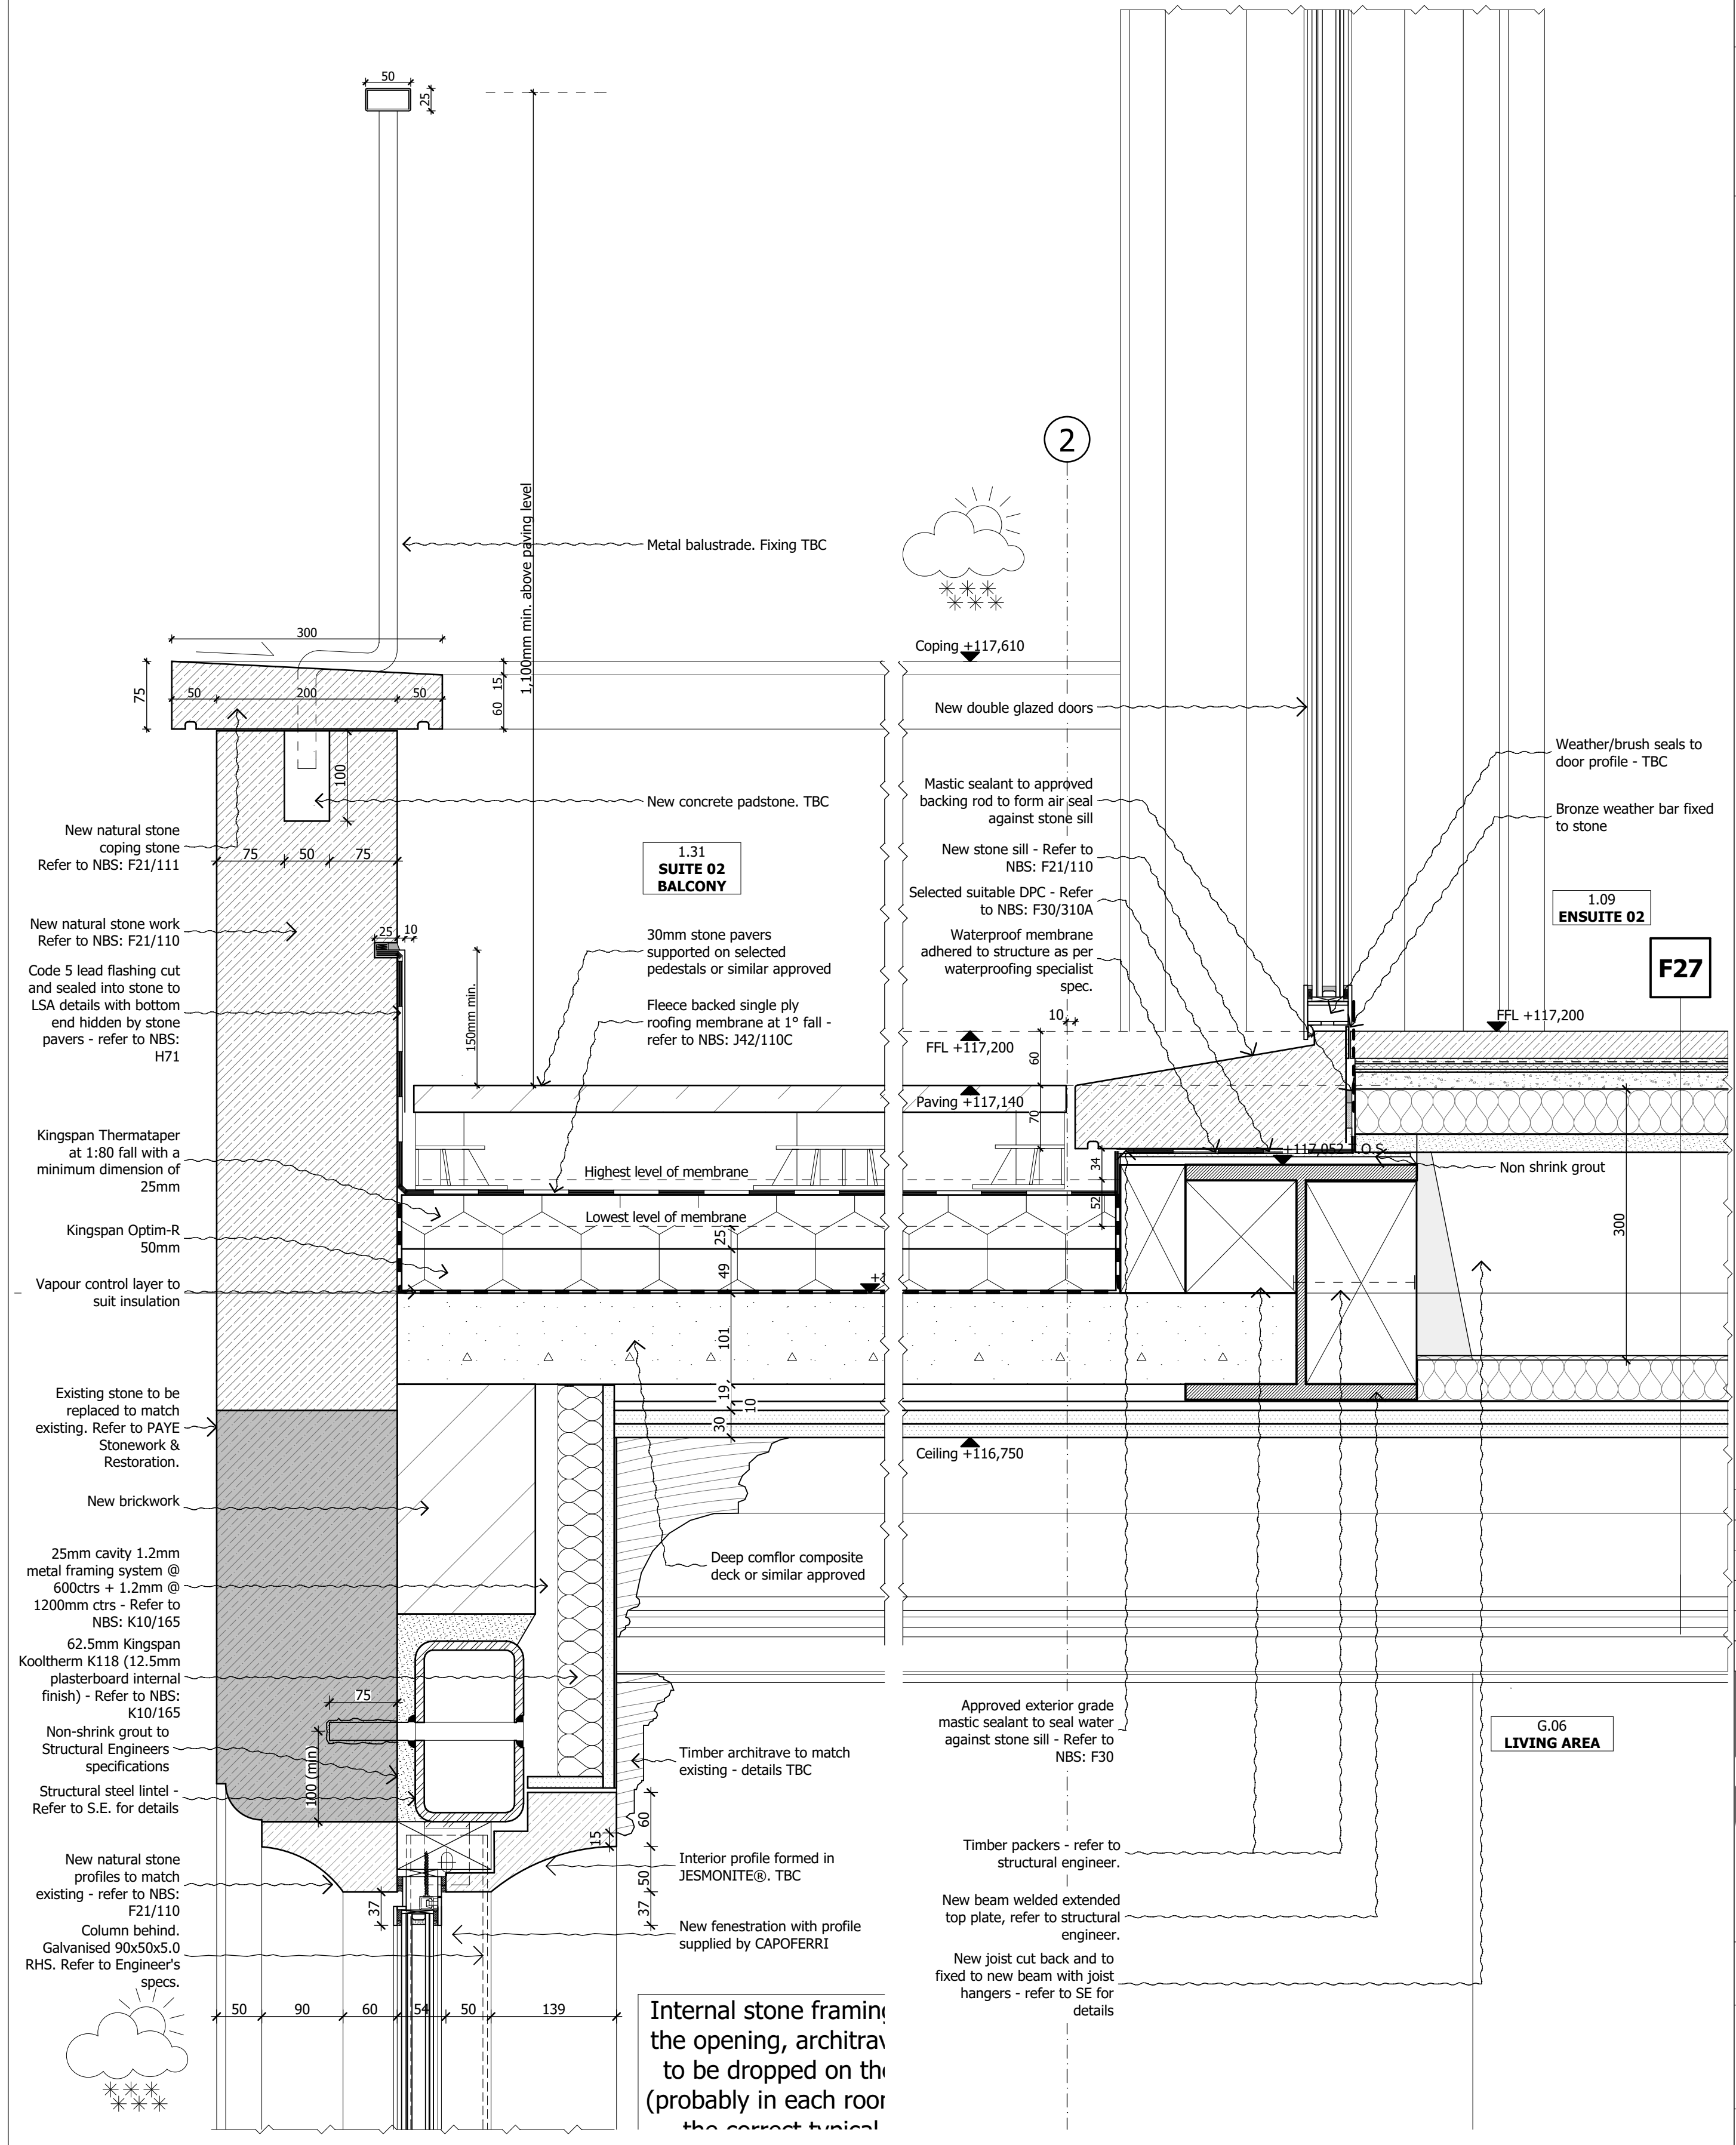


Figured dimensions only are to be taken from this drawing. All dimensions are to be checked on site before any work is put in hand. If in doubt, ask.

All SHH drawings to be read in conjunction with relevant SHH Finishes, Sanitaryware, Lighting & Ironmongery schedules.

Any discrepancies to be highlighted to SHH prior to procurement and in good time.
 Copyright © Spence Harris Hogan Limited 2015
 Registered in England & Wales. Registered No. 261 0615
 SHH is the trading name of Spence Harris Hogan Limited

Legends & Notes:

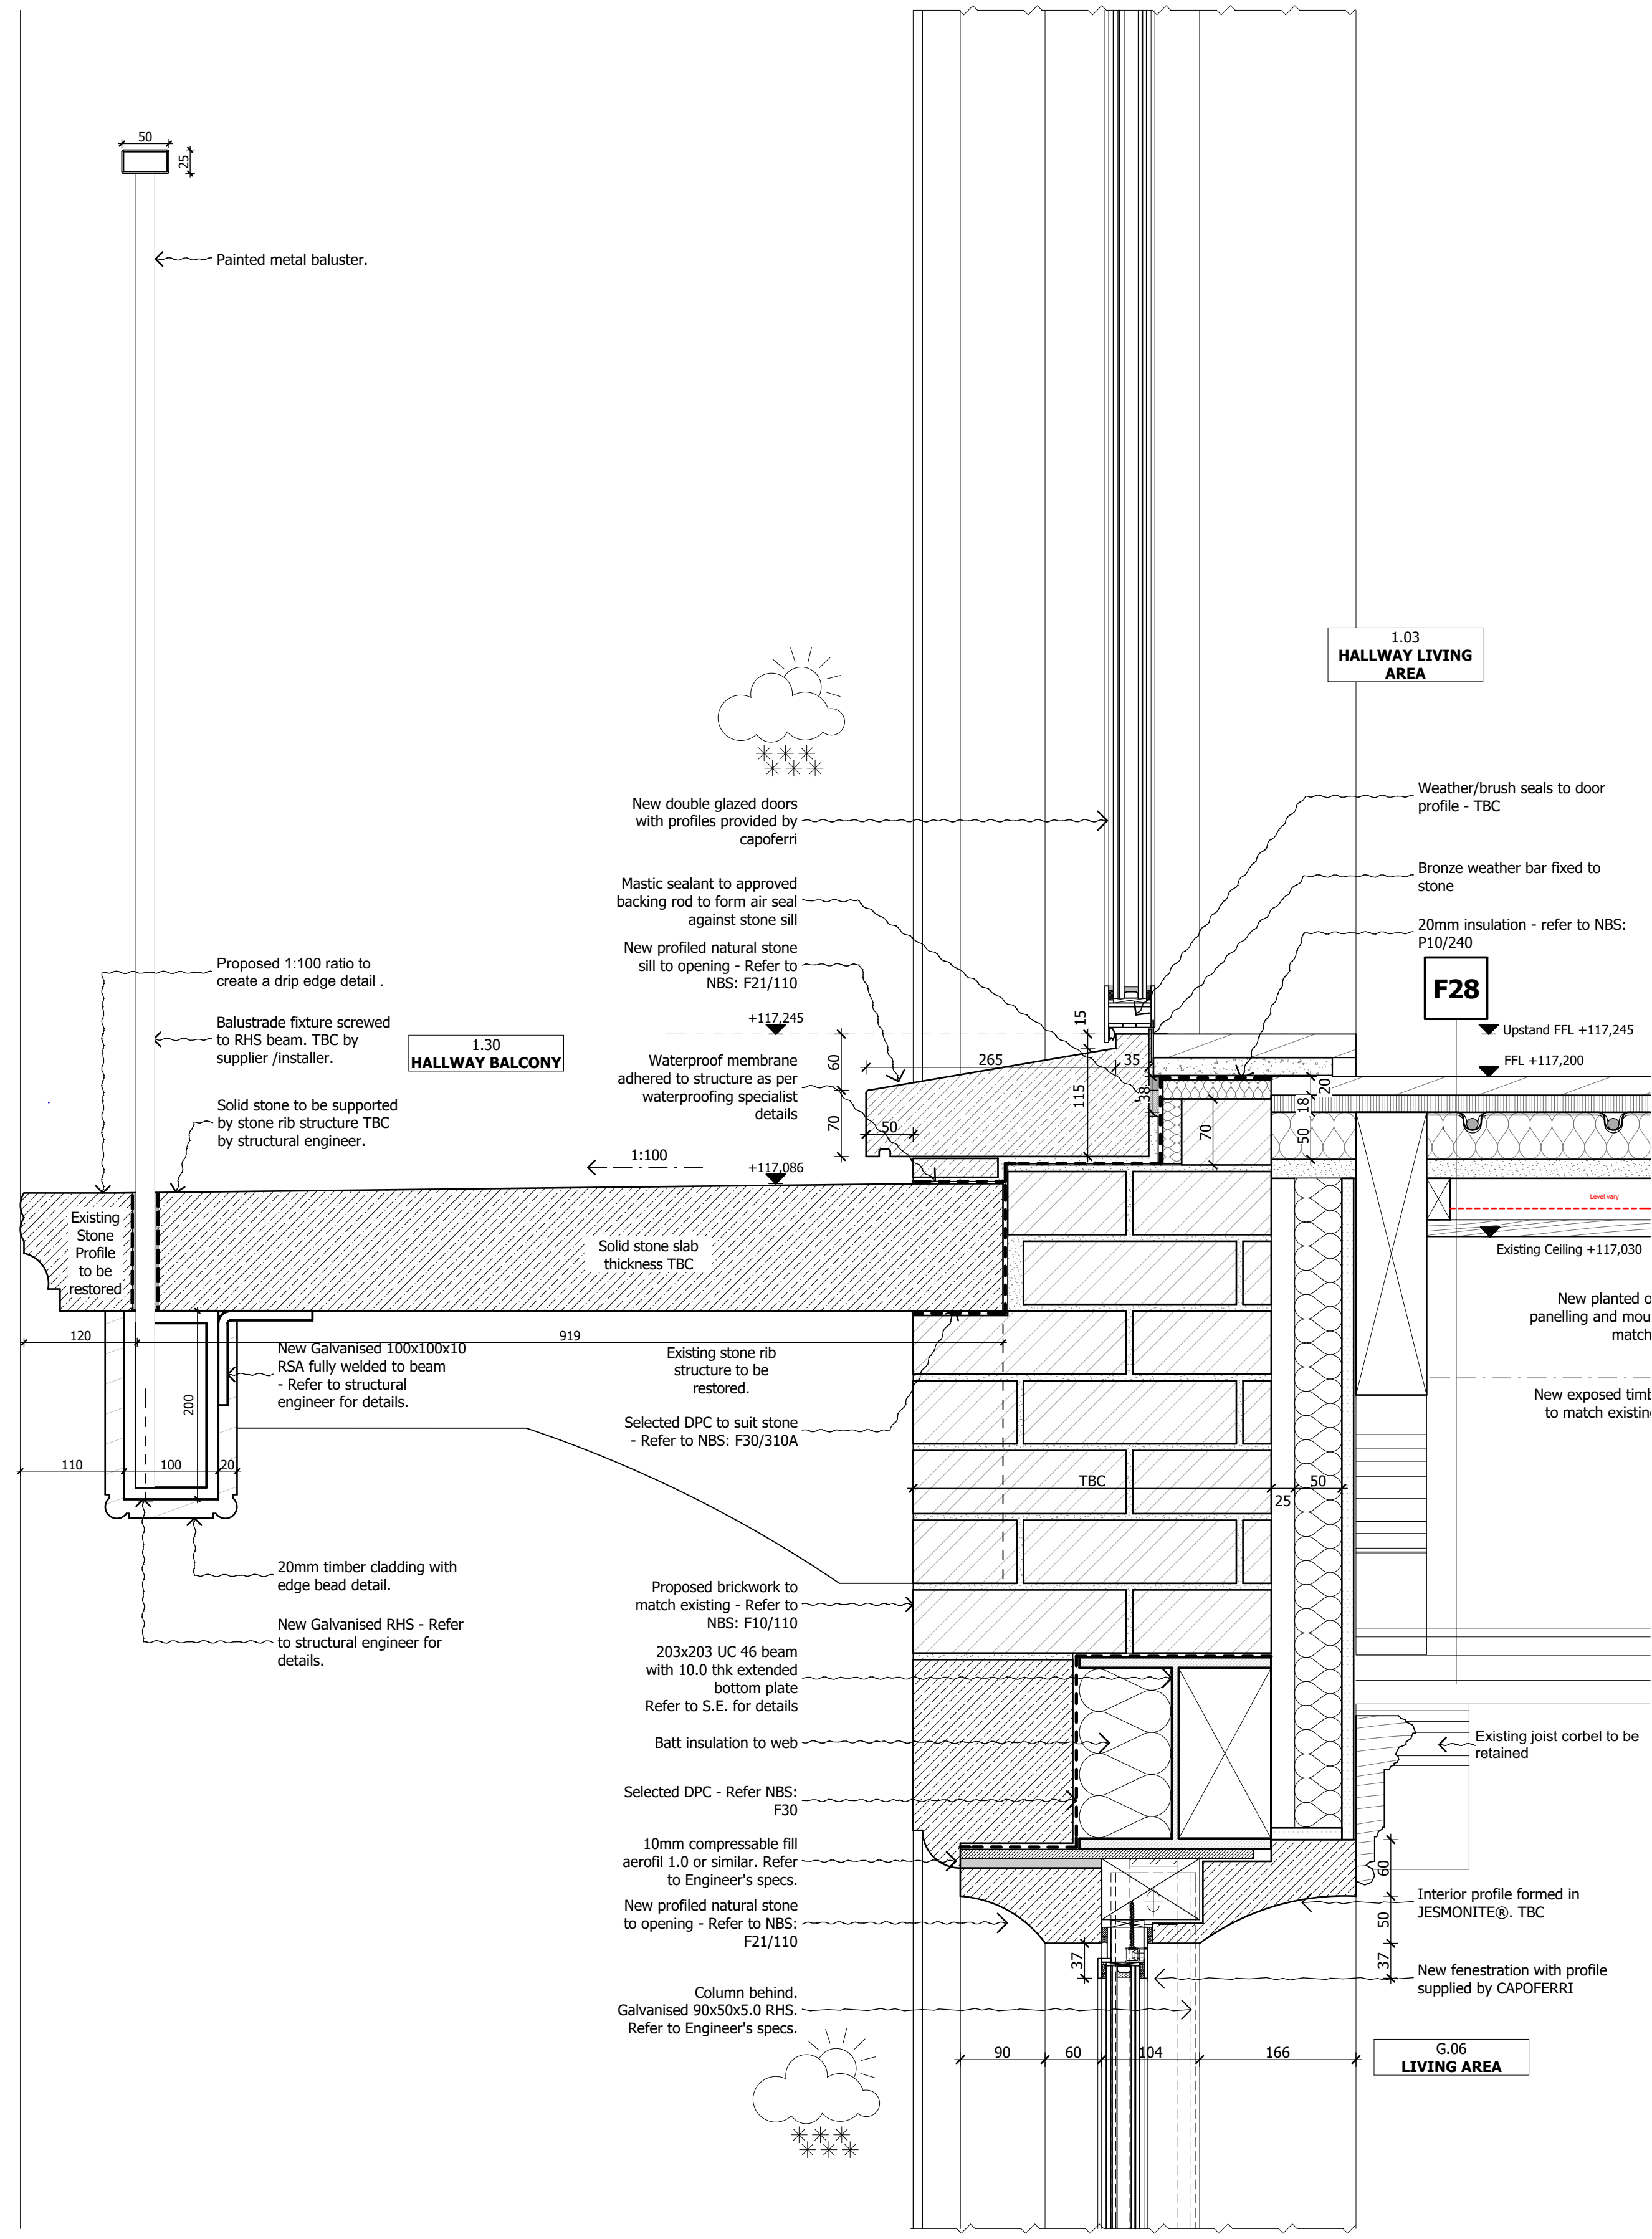

1 SCALE 1:5 @ A1; 1:10 @ A3
1.30 - HALLWAY BALCONY DETAIL (SECTION B-B)

2 SCALE 1:5 @ A1; 1:10 @ A3
1.31 - SUITE 02 BALCONY DETAIL (SECTION E-E)

Rev	Date	Descriptor	Athr
T03	21.02.18	Building Control	DP
T02	01.12.17	Tender Issue	CX
T01	17.11.17	Tender Issue	JD

shh
 SHH ARCHITECTS | INTERIOR DESIGNERS
 RIBA # MEMBER
 Chartered Practice

1 Vencourt Place, Ravenscourt Park
 Hammer Smith, London W6 9NU
 Phone: +44 (0) 20 8600 4171 Email info@shh.co.uk
 shh.co.uk

Project:
Athlone House
 Hampstead Lane
 London
 Client:
 Private Client

Drawing Title:
Existing House Balcony Details
 (Project number) / DWG number / Revision: (817)AH-419_T03 Checked: SM