


Drawing to be read in conjunction with consultants information.
 Do not scale from drawing.
 All dimensions to be checked on site.
 Notify Architect of any discrepancies.
Drawing to be used solely for purposes indicated.

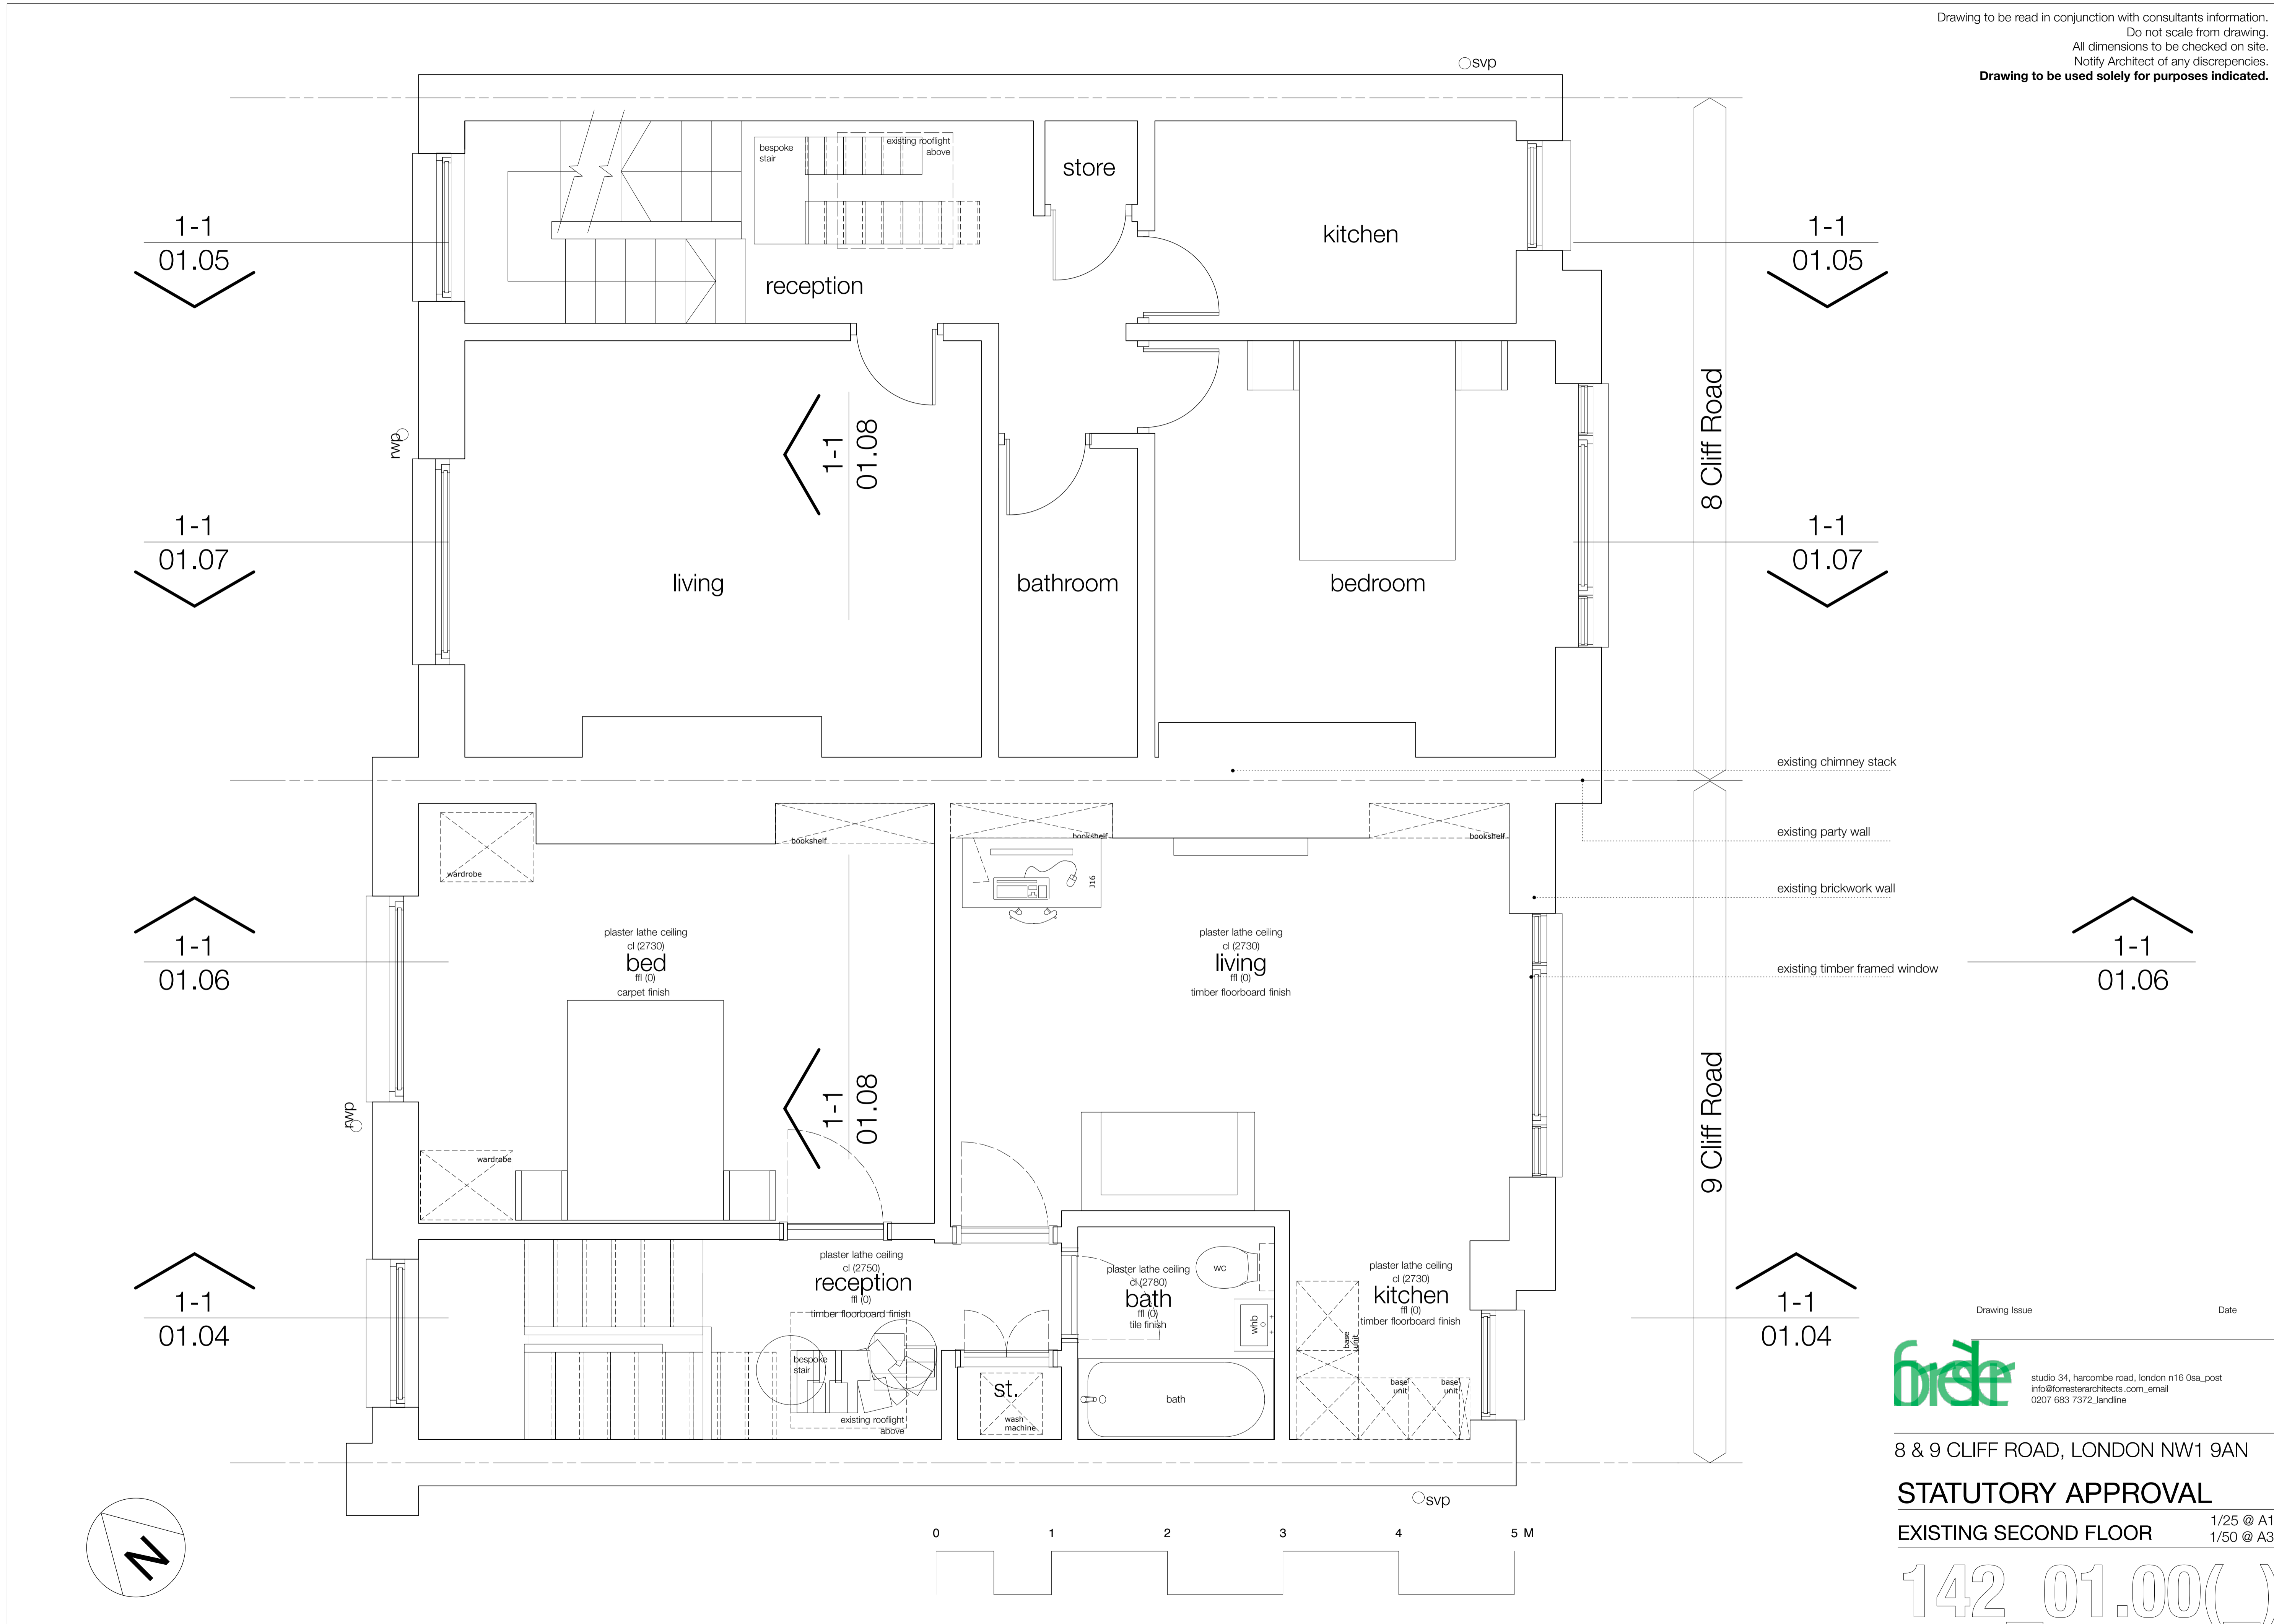

Drawing Issue _____ Date _____

brede studio 34, hercombe road, london n16 0sa_post
 info@foresterarchitects.com_email
 0207 683 7372_landline

8 & 9 CLIFF ROAD, LONDON NW1 9AN

STATUTORY APPROVAL

EXISTING SECOND FLOOR 1/25 @ A1
 1/50 @ A3

142_01.00()