


Drawing to be read in conjunction with consultants information.
 Do not scale from drawing.
 All dimensions to be checked on site.
 Notify Architect of any discrepancies.
Drawing to be used solely for purposes indicated.

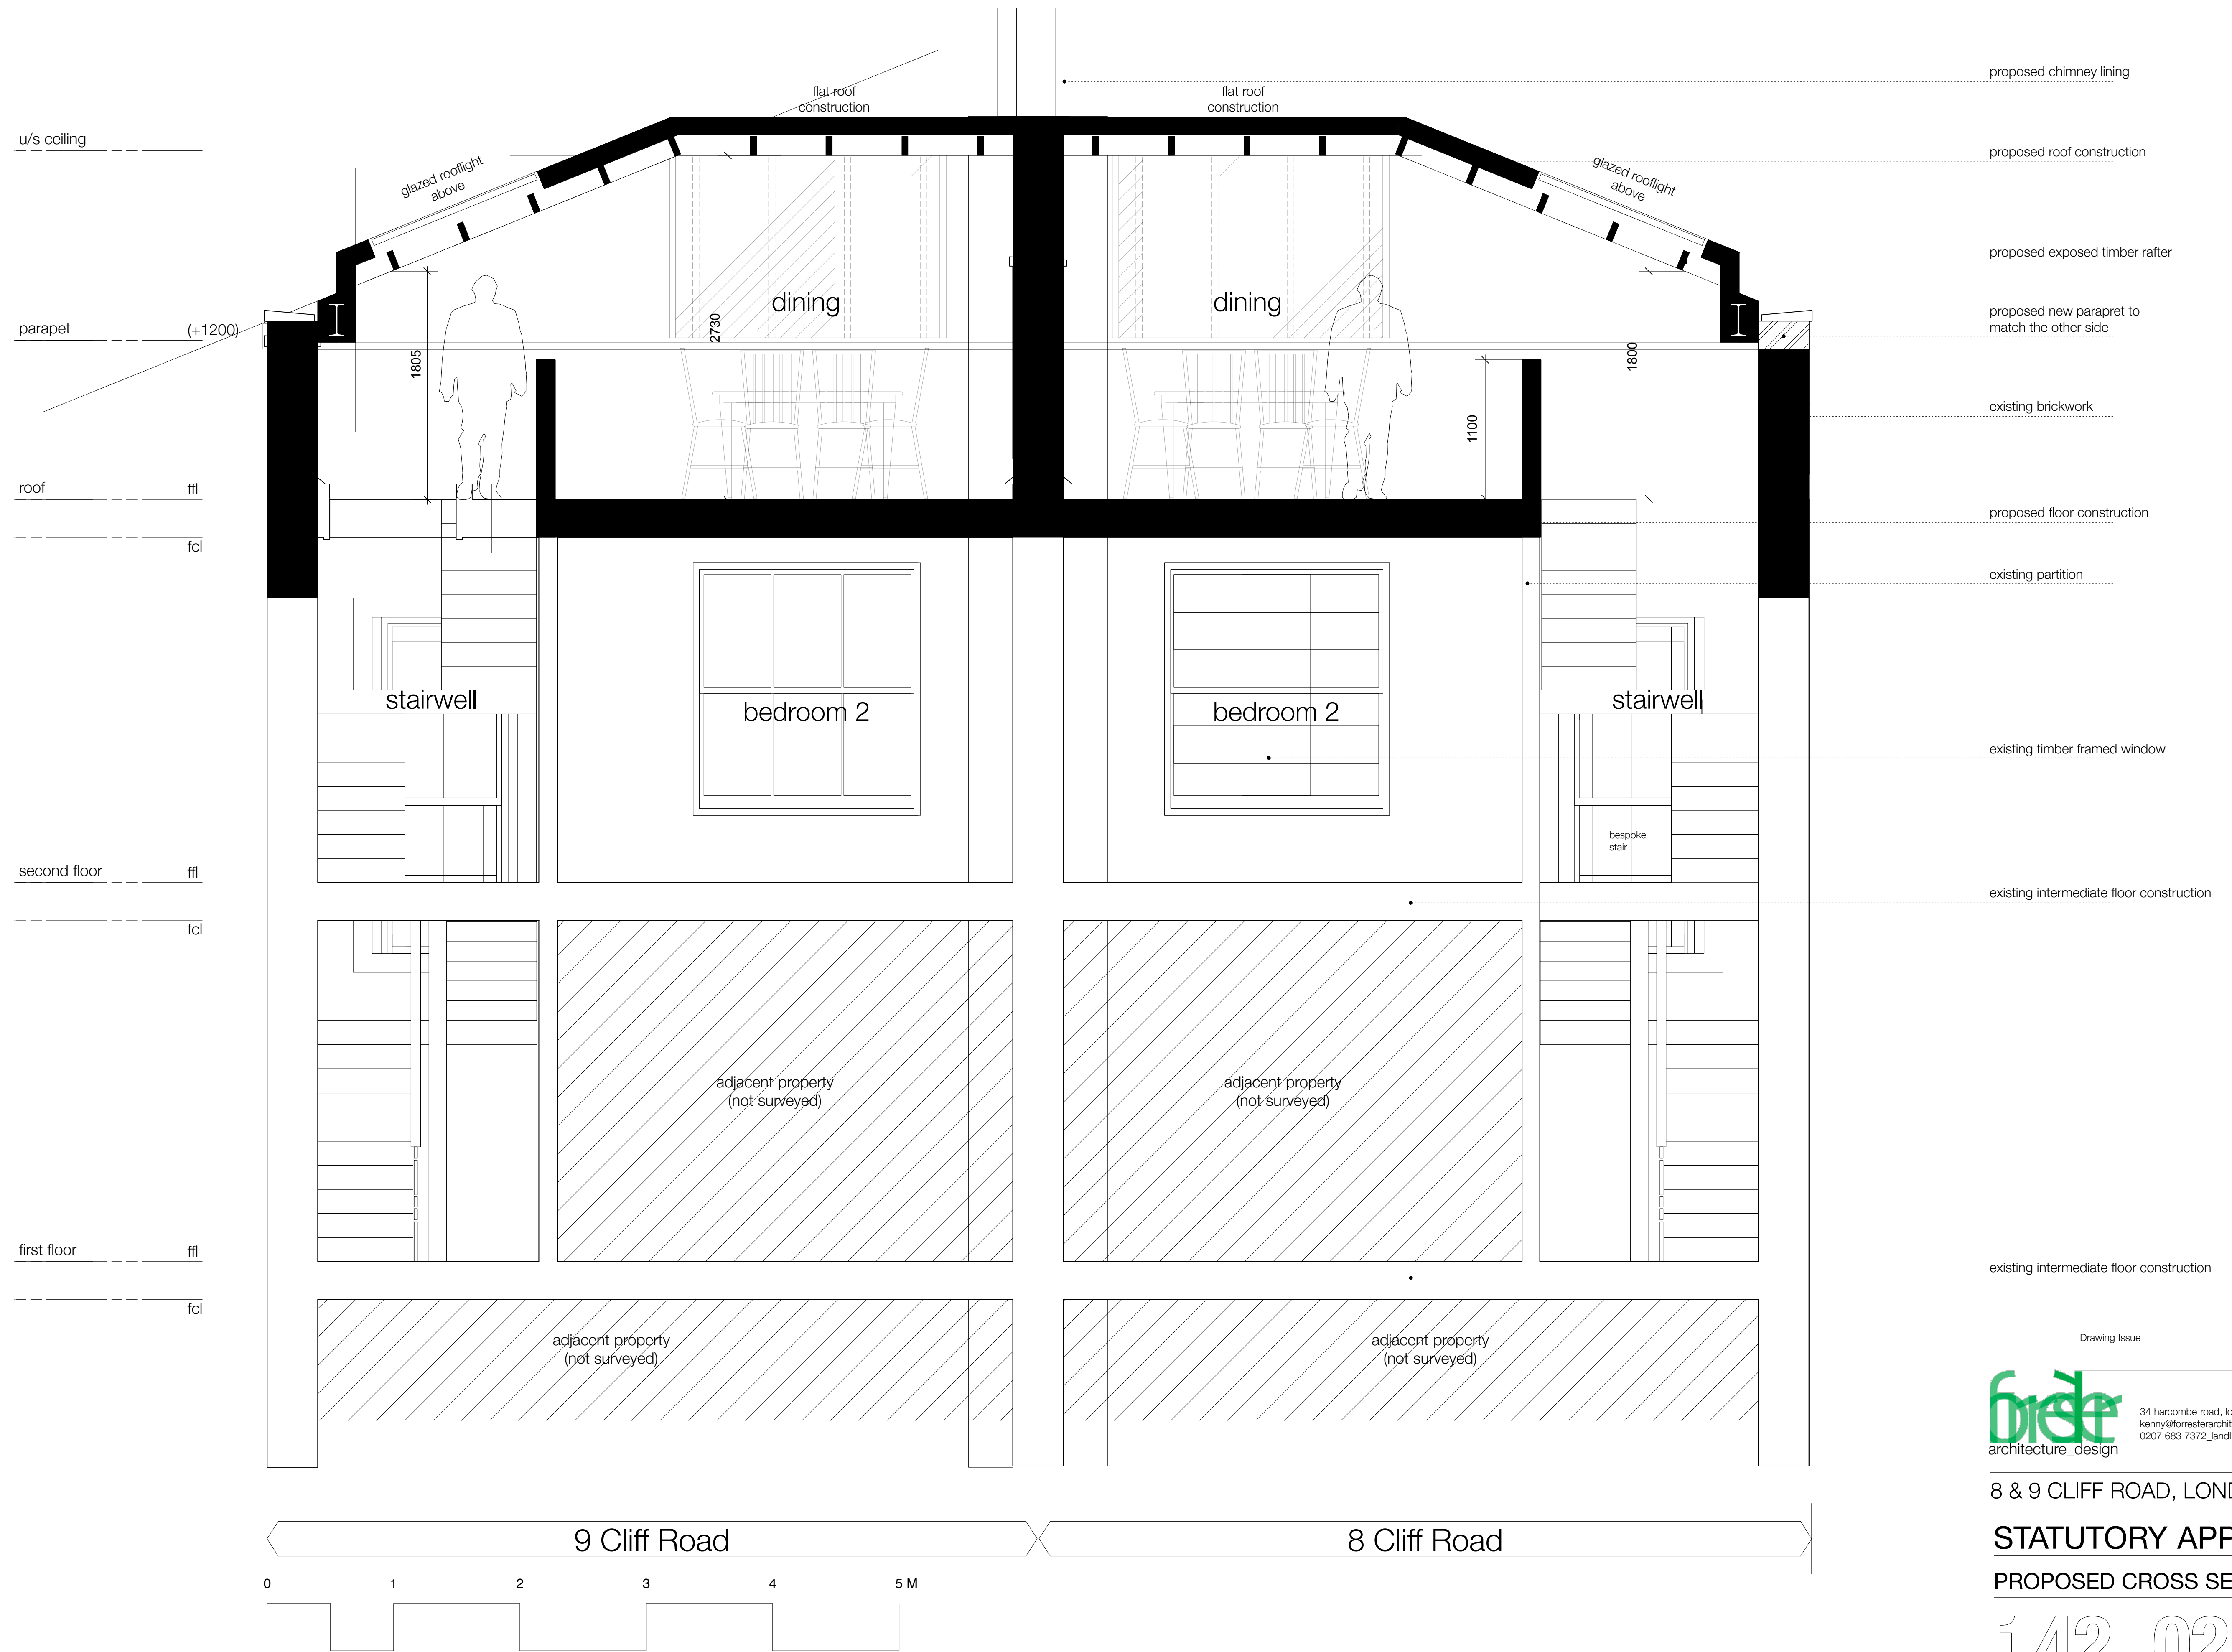

proposed chimney lining
 proposed roof construction
 proposed exposed timber rafter
 proposed new parapet to match the other side
 existing brickwork
 proposed floor construction
 existing partition
 existing timber framed window
 existing intermediate floor construction
 existing intermediate floor construction

Drawing Issue _____ Date _____

brede
 architecture_design
 34 harcombe road, london n16 0sa_post
 kenny@forresterarchitects.co.uk_email
 0207 683 7372_landline

8 & 9 CLIFF ROAD, LONDON NW1 9AN

STATUTORY APPROVAL

PROPOSED CROSS SECTION 1/25 @ A1
 1/50 @ A3

142_02.08()