


Drawing to be read in conjunction with consultants information.  
 Do not scale from drawing.  
 All dimensions to be checked on site.  
 Notify Architect of any discrepancies.  
**Drawing to be used solely for purposes indicated.**

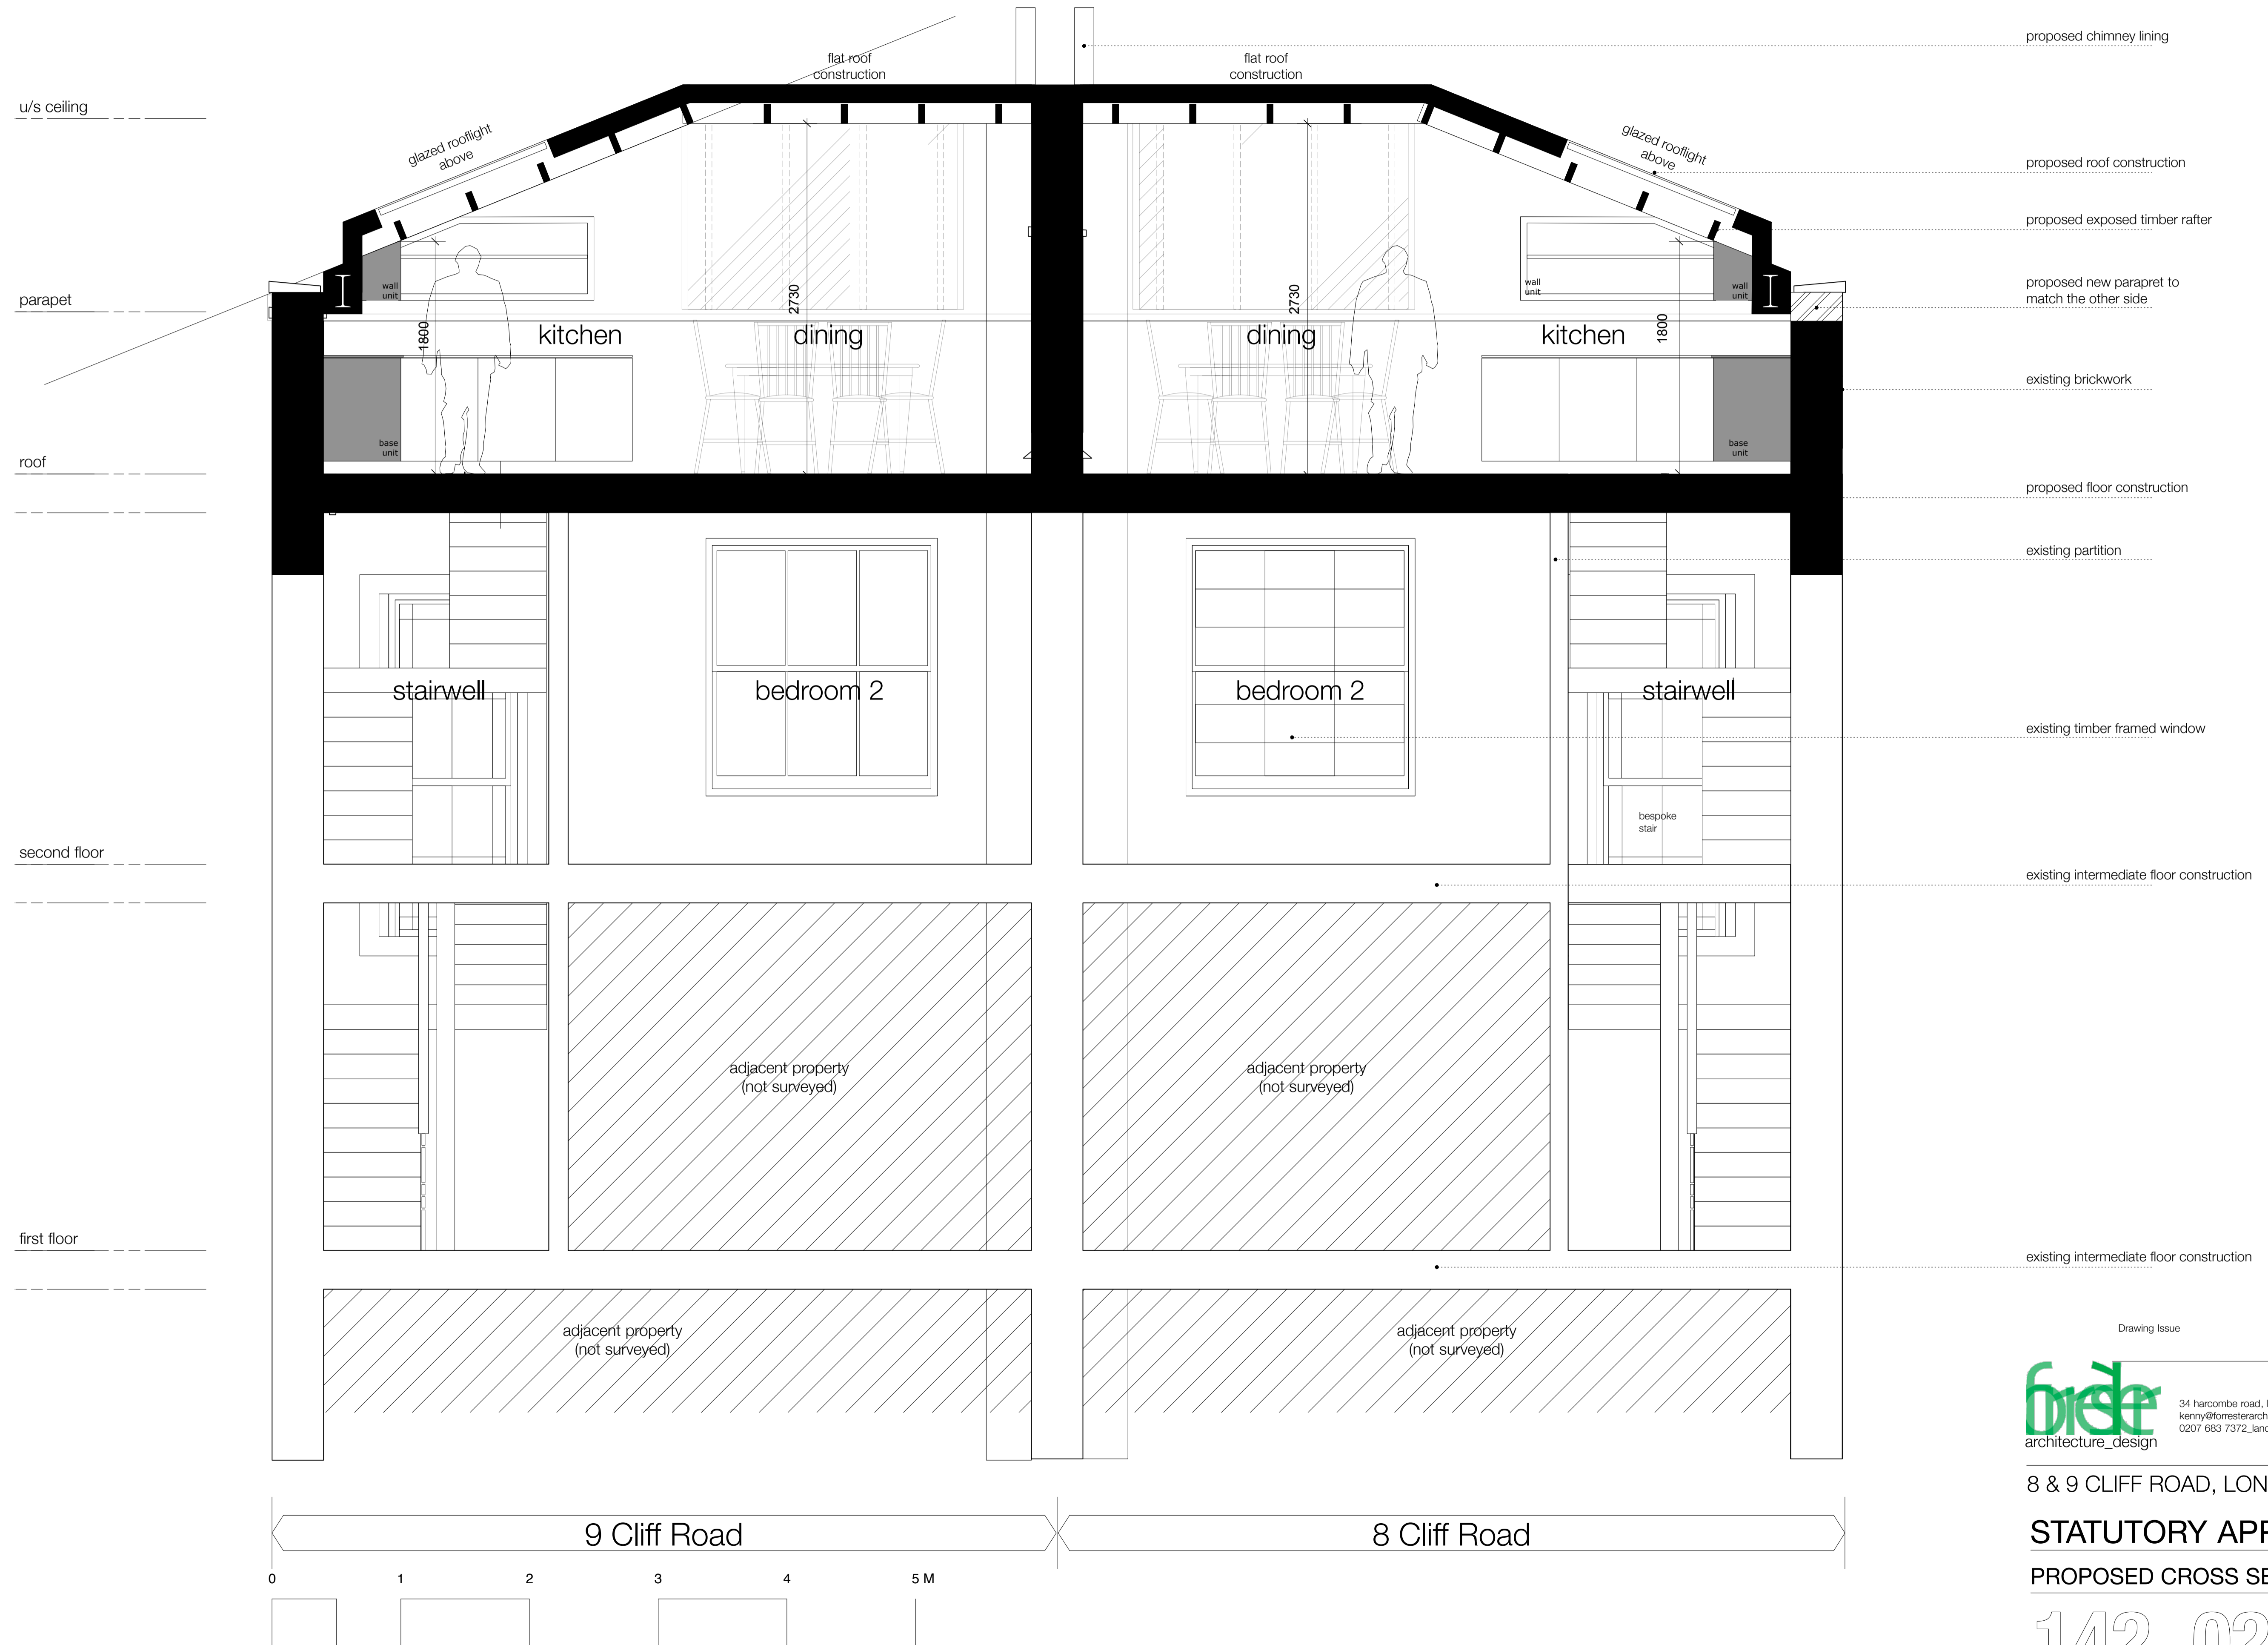

Drawing Issue \_\_\_\_\_ Date \_\_\_\_\_

**brede**  
 architecture\_design  
 34 harcombe road, london n16 0sa\_post  
 kerry@foresterarchitects.co.uk\_email  
 0207 683 7372\_landline

8 & 9 CLIFF ROAD, LONDON NW1 9AN

**STATUTORY APPROVAL**

PROPOSED CROSS SECTION 1/25 @ A1  
 1/50 @ A3

142\_02.09( )