
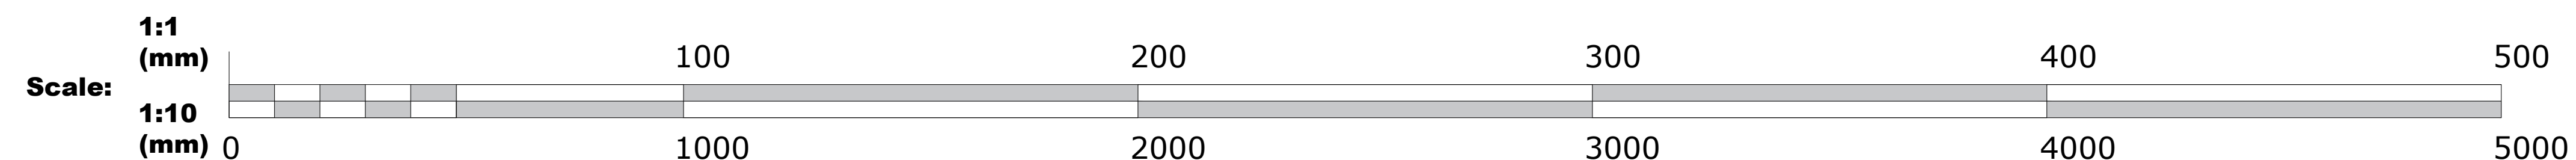
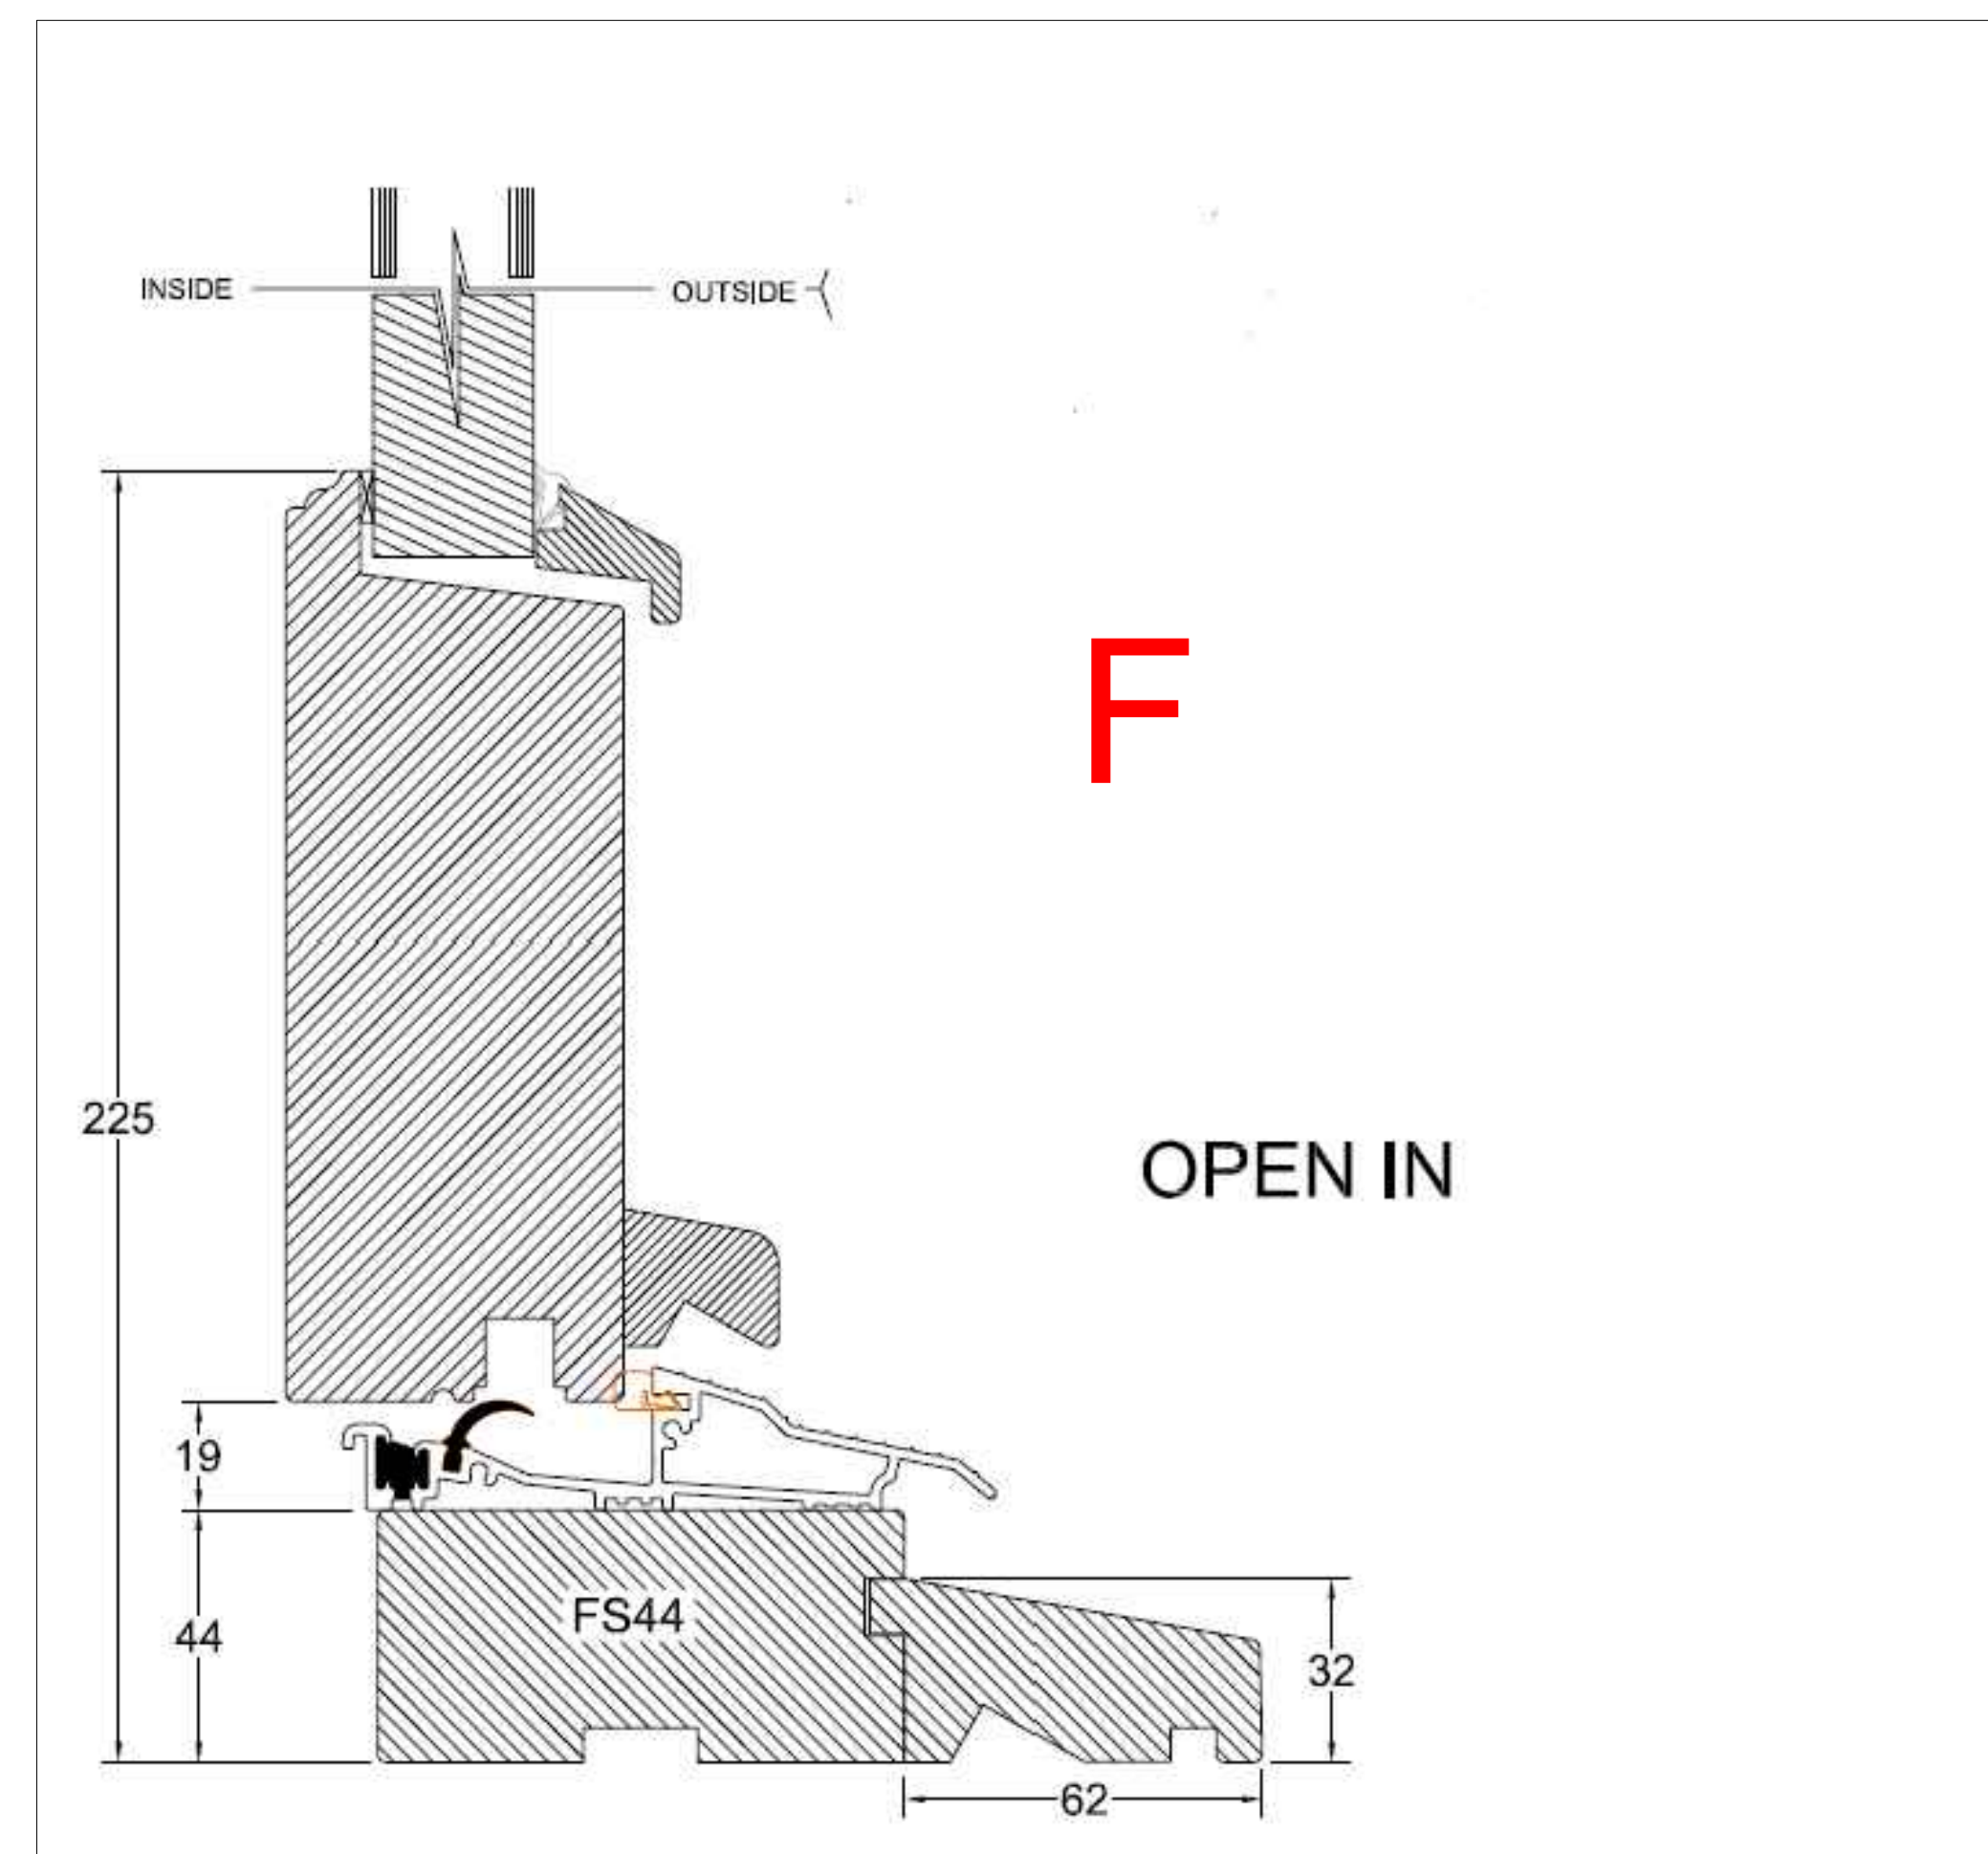
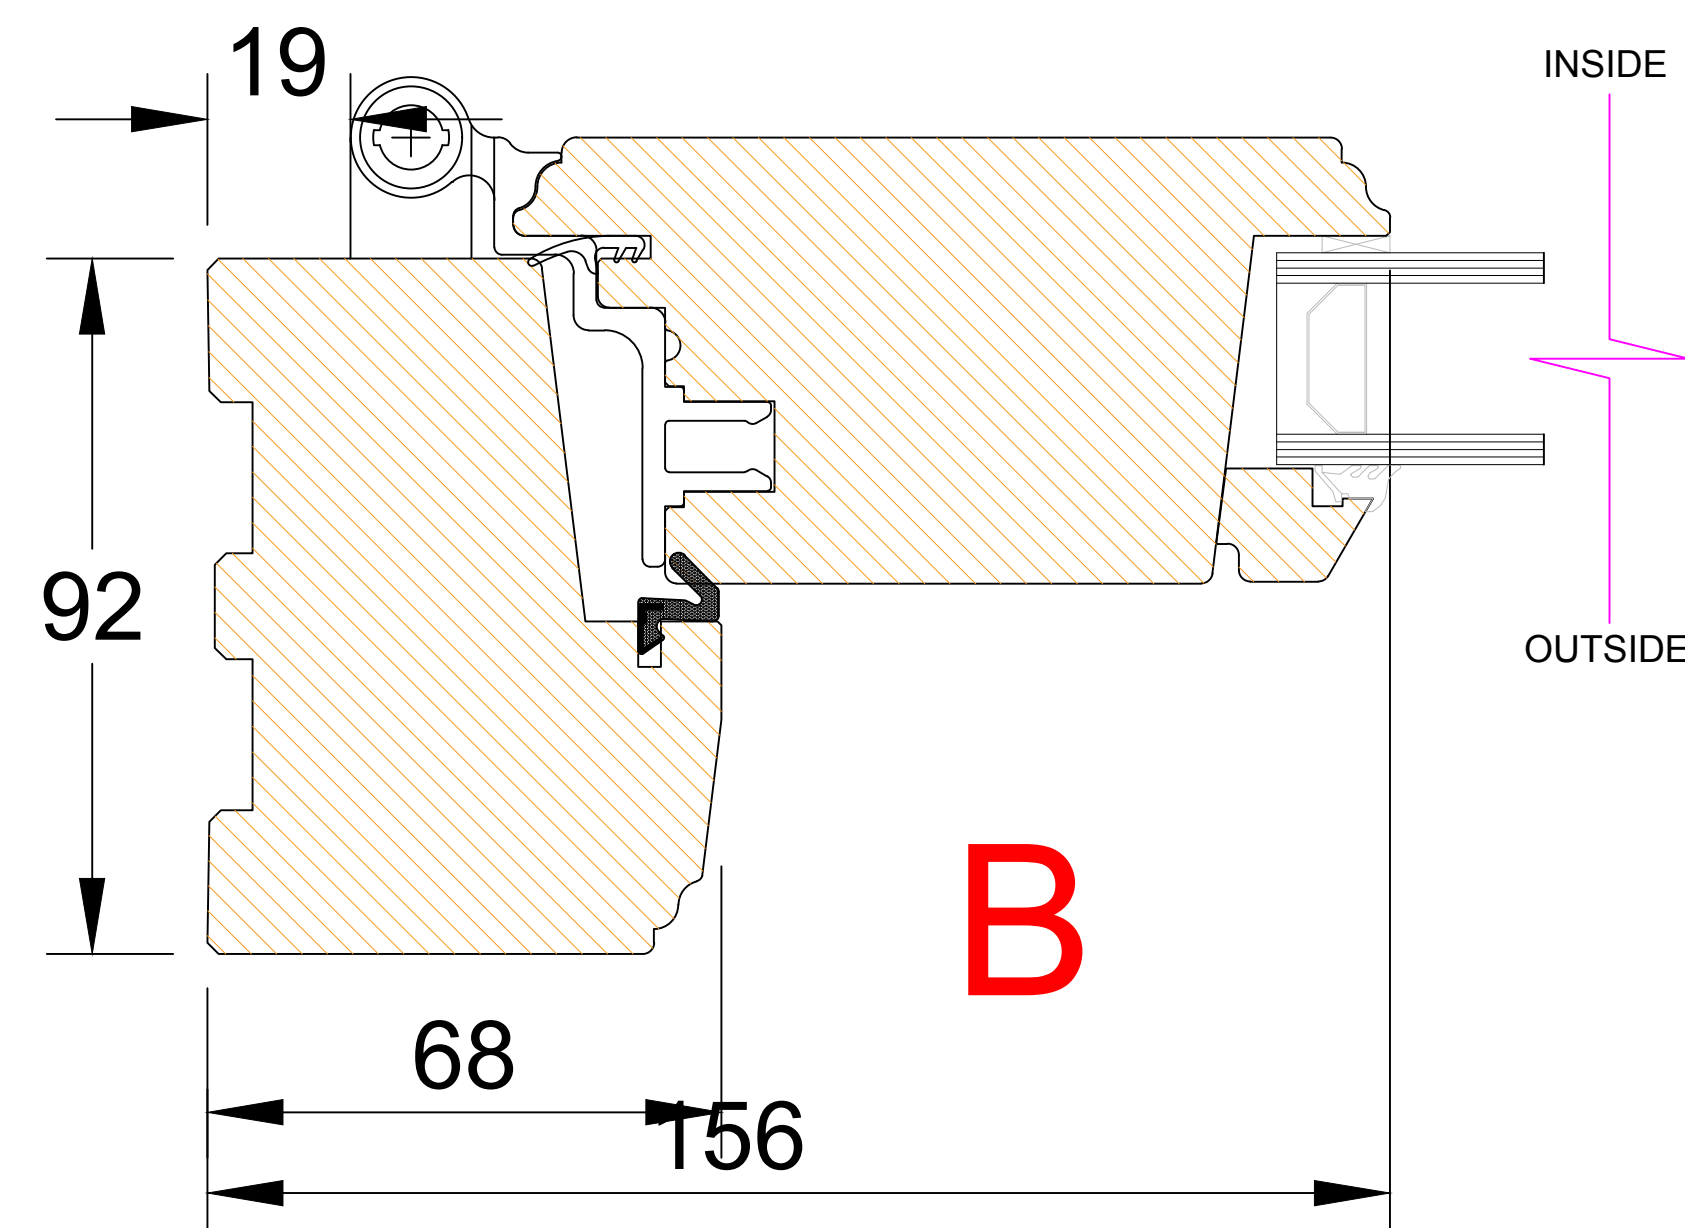
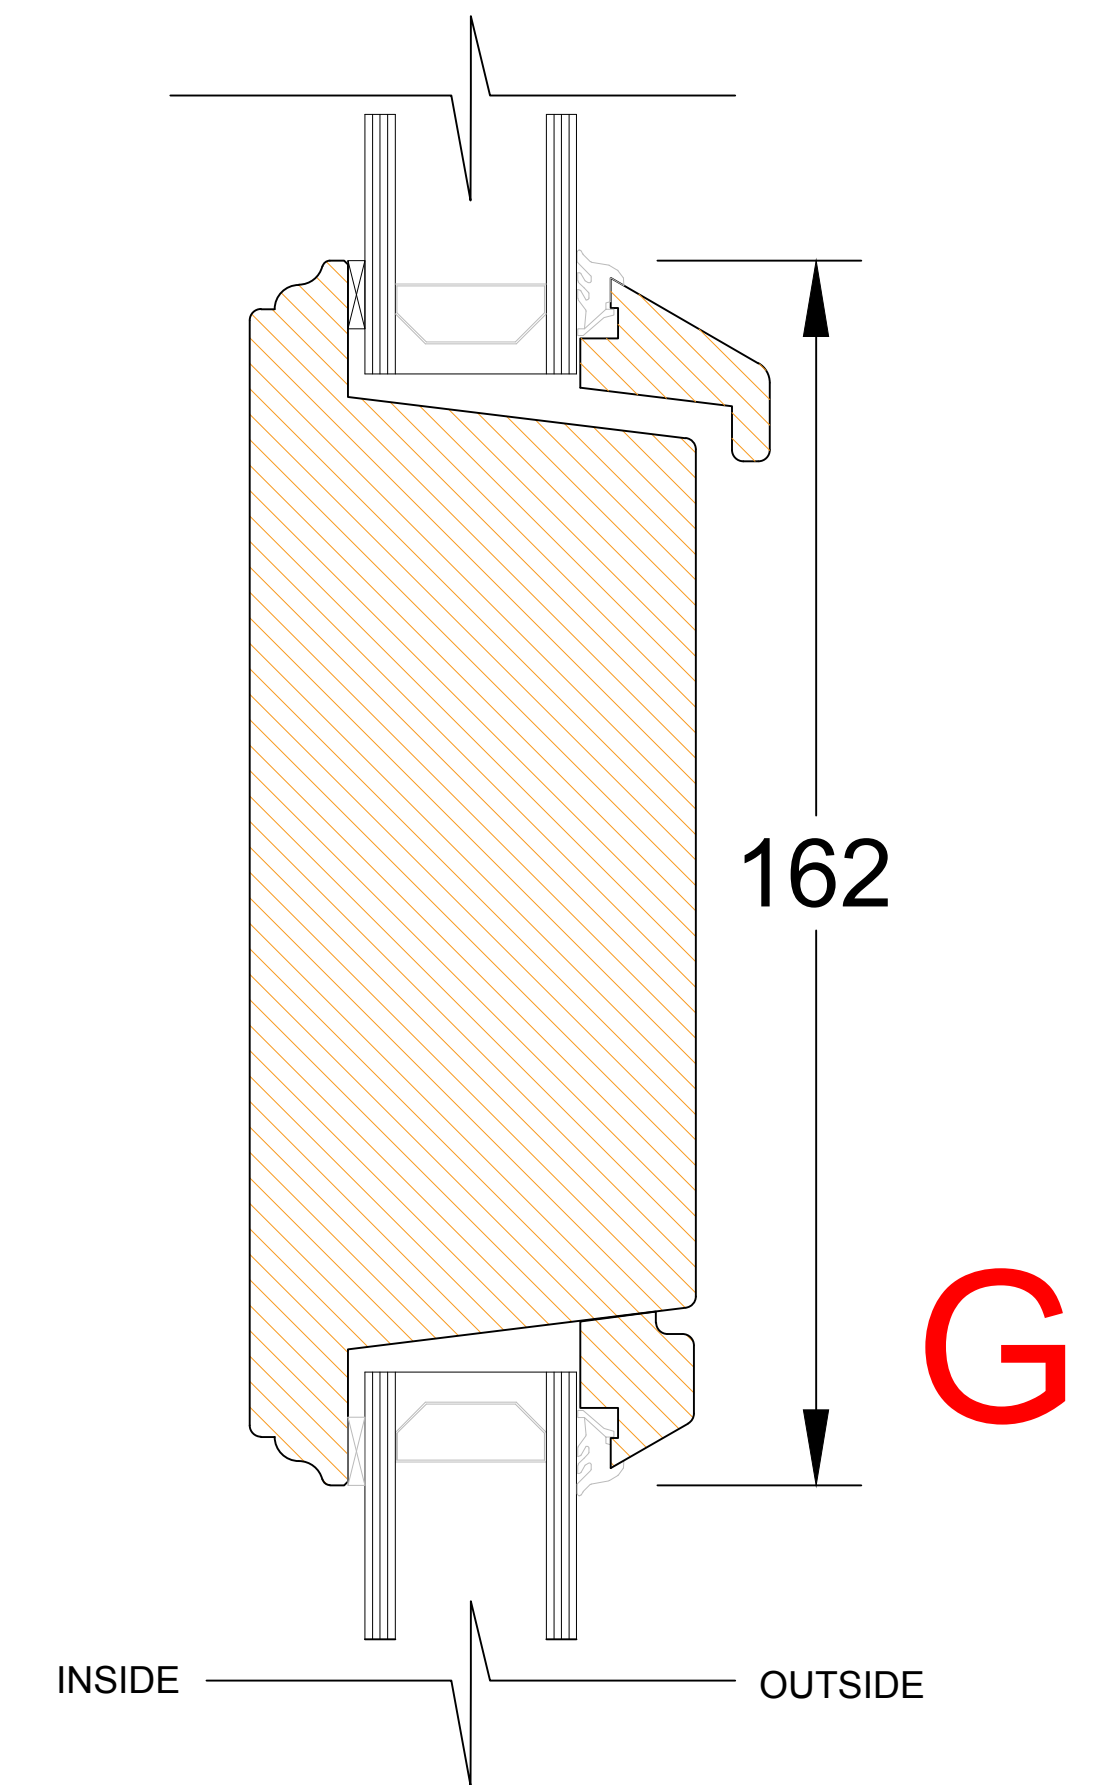


4) Hall Door-Amdega Hardwood Timber French Doors
TFH1, 820 mm. wide x 2015 mm. high, Arched Head infill: Yes, Door Handle Style: Modern, Door Hinge Finish: White, External Finish: Arctic White, Feature Panel: 6, Furniture Finish: Chrome, Glass Whole Frame: Stippolyte, Hung: Right, Internal Finish: Arctic White, Laminated Gl's: Whole Frame: Single, Letterbox A: in Midrail, Letterbox Finish: Chrome, Letterbox Type: Standard, *This door is NOT Secure by Design, Midrail A: Yes, Opening: In, Profile Style: Storm Proof, Sealed Unit Type: Energy Saver Security, Spacer Colour: Black

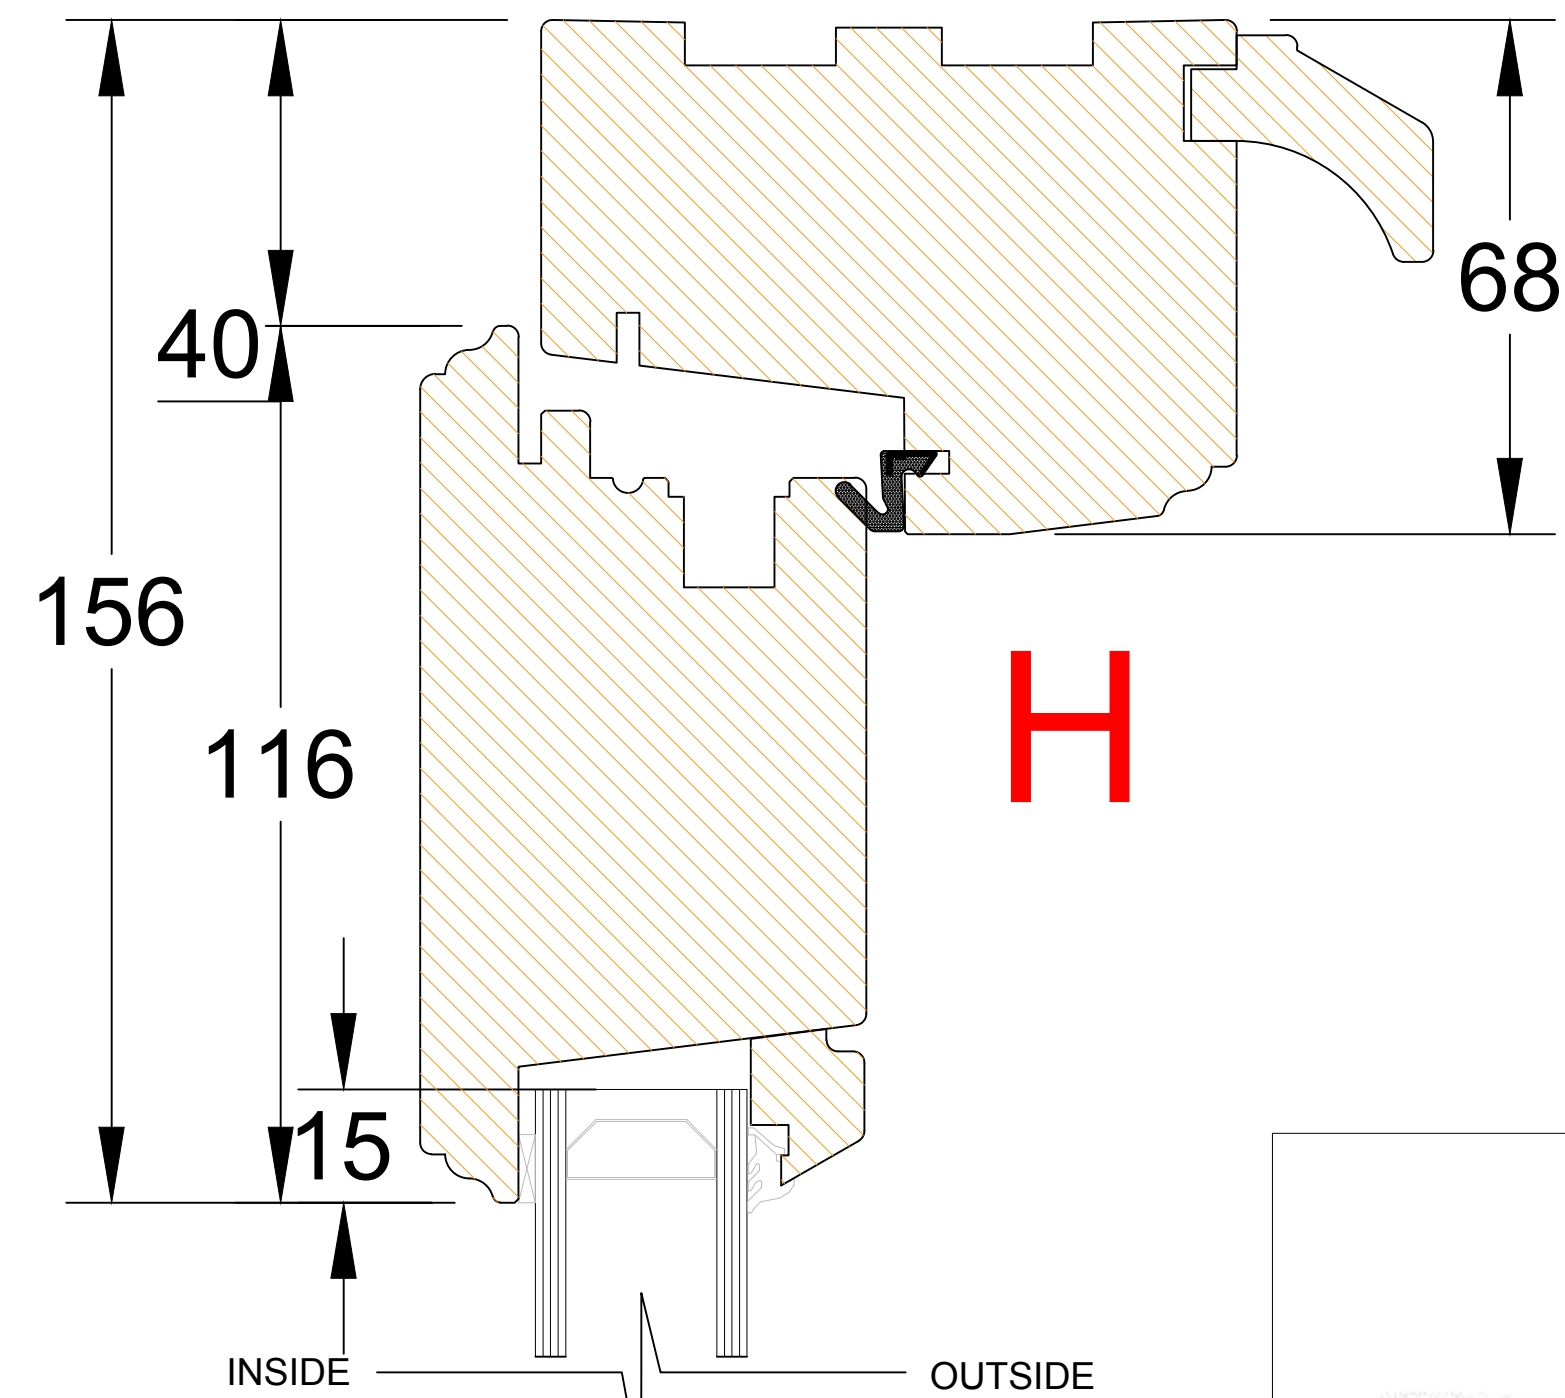

1. All dimensions in millimetres (mm) and levels in metres (m) unless noted otherwise.
2. This drawing to be read in conjunction with all other relevant drawings and specification.
3. All work to comply with the relevant British Standards, Codes of Practice and the Building Regulations.

Revisions:

Customer: Mr Guy Clutton-Desen
Garden Flat
25 Netherhall Gardens
London
NW3 5RL

Drawing Title:
Door detail

Drawing No: 2081/PP/05 Contract No: EF2081AW

Scale: 1:1 Starting Date: 22 May 2018

Drawn: E.Radinaite Size: A1 Revision: . Ref No: .



© Crown copyright. All rights reserved.
License numbers 010031673 and 100042205