


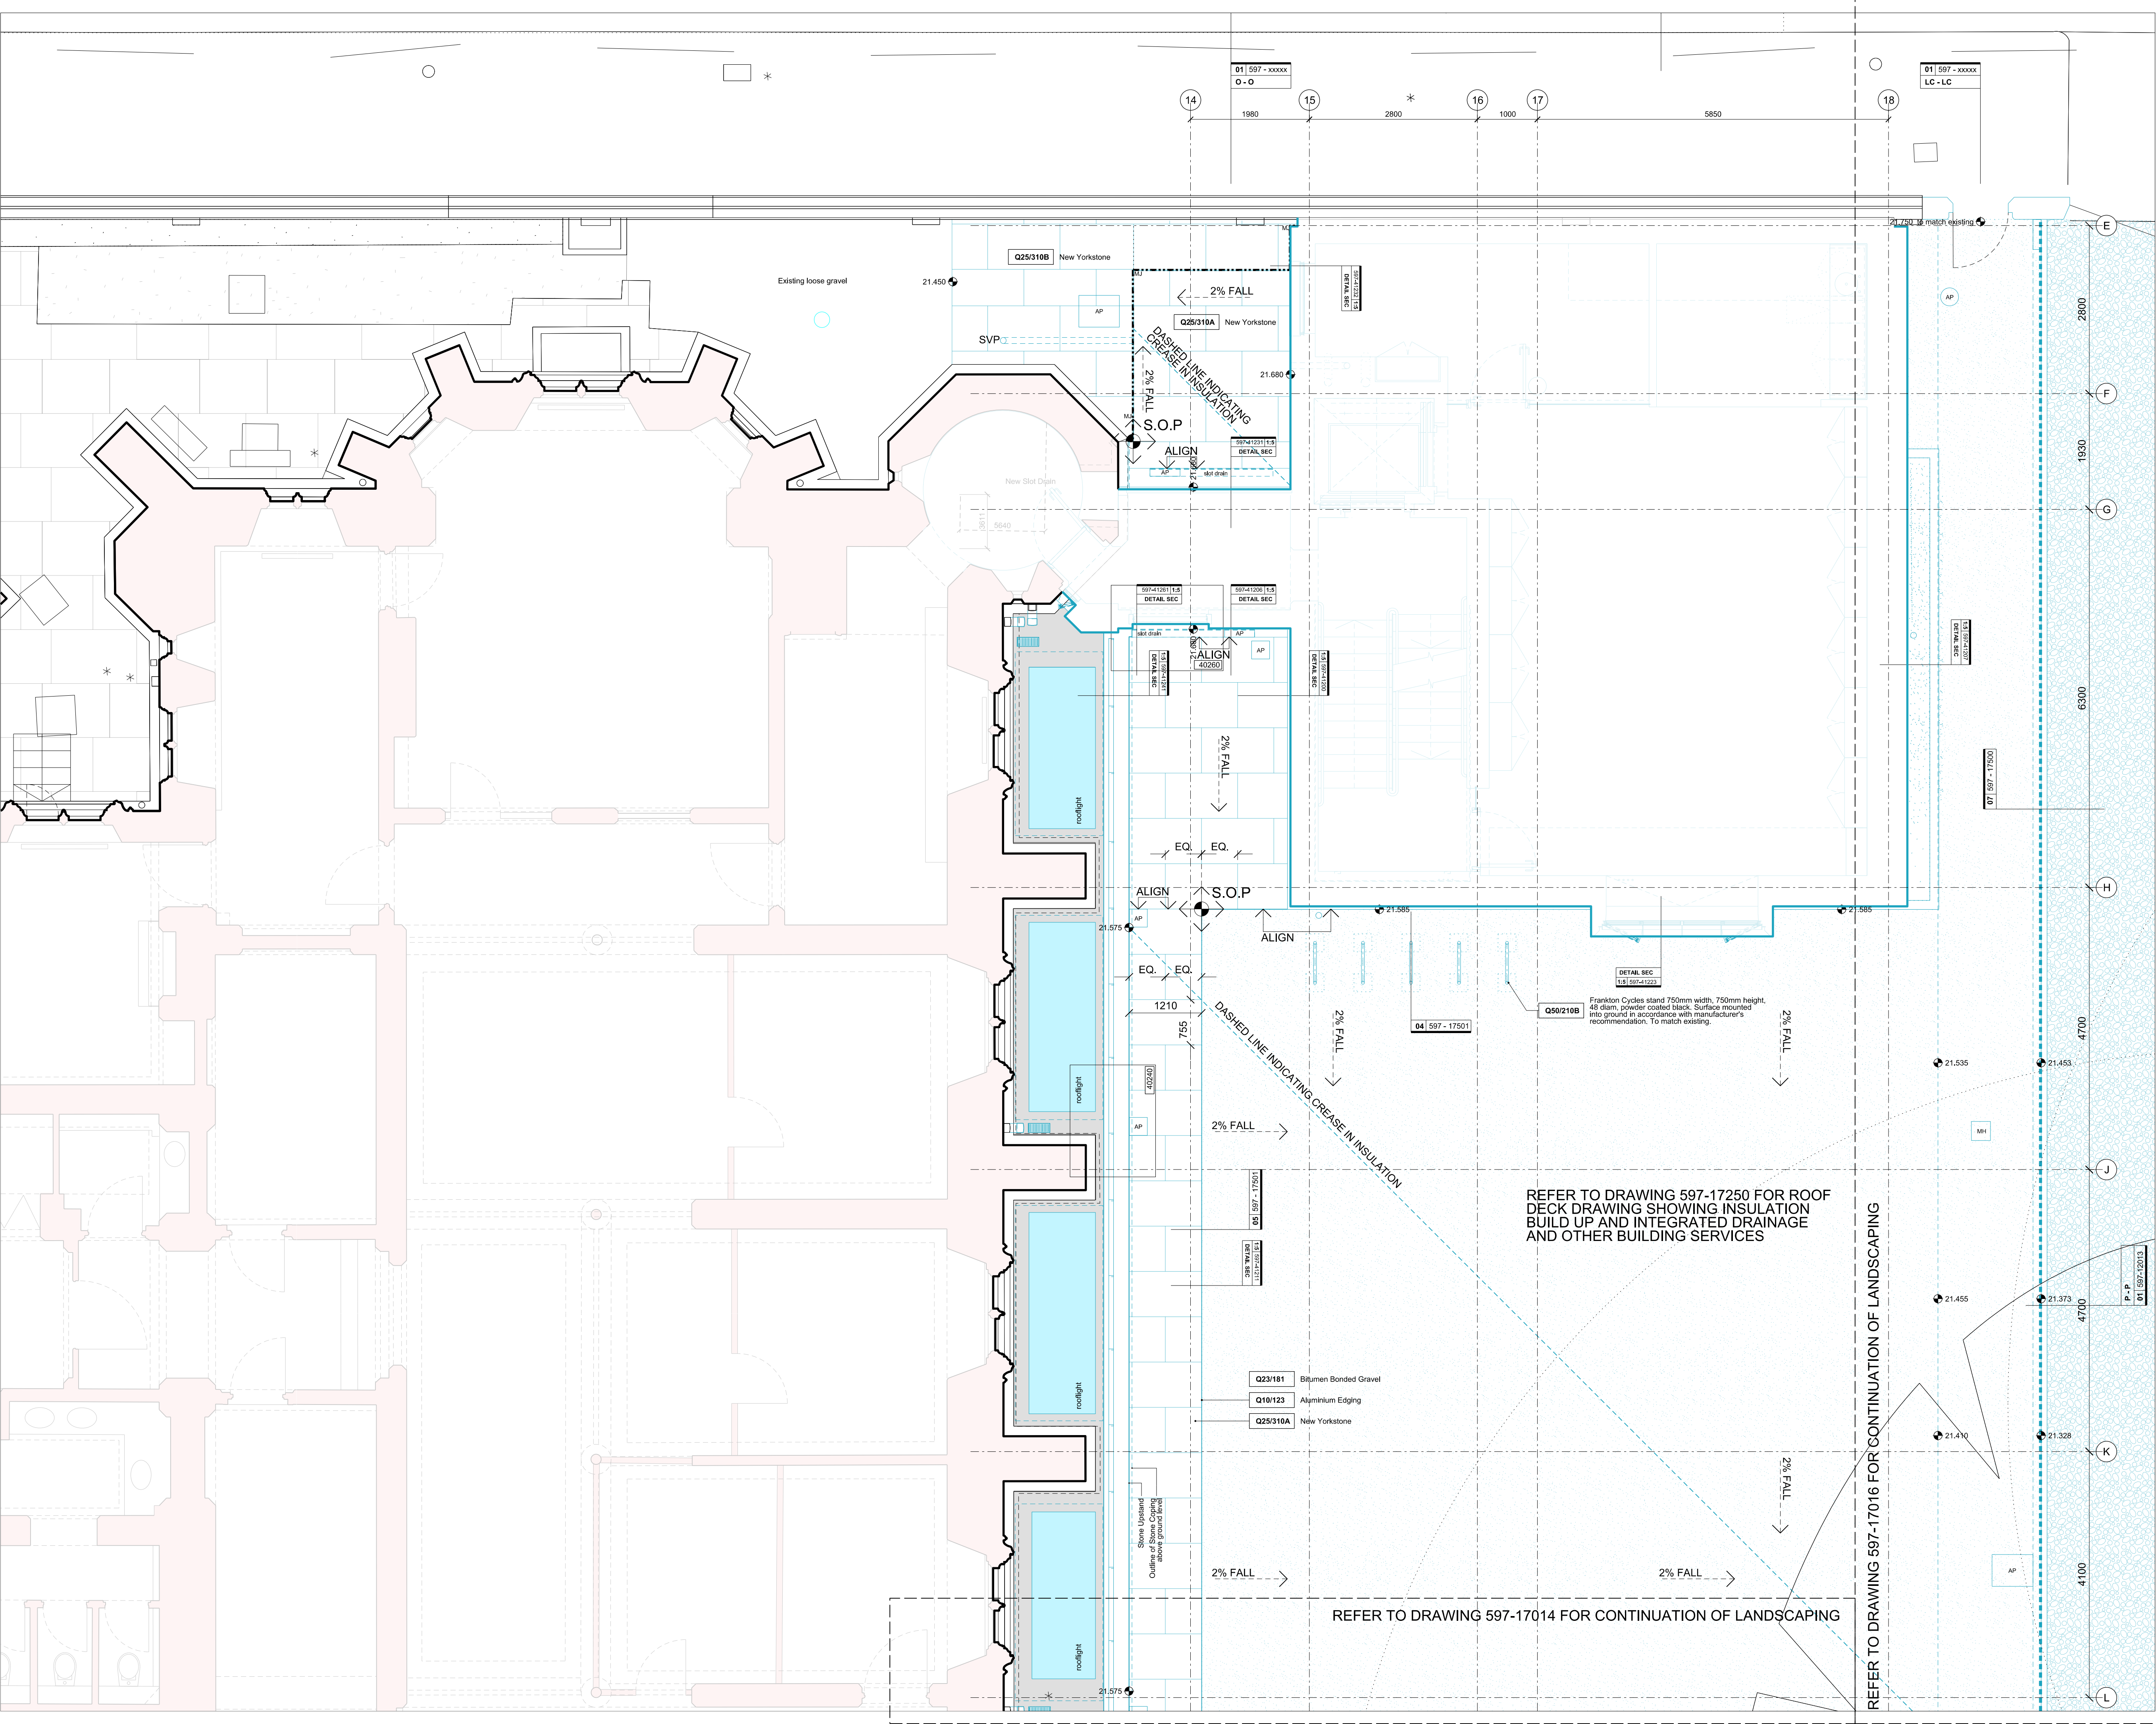


NOTES
DO NOT SCALE FROM THIS DRAWING.
CONTRACTOR TO CHECK ALL DIMENSIONS ON SITE.
ANY DISCREPANCIES TO BE REPORTED TO THE ARCHITECT IMMEDIATELY.
COPYRIGHT RICK MATHER ARCHITECTS LLP ©

This drawing is to be read in conjunction with the full specification.
For drainage specifications, refer to the schedules noted above and the relevant IDS information.
This drawing is to be read in conjunction with the full IDS drawing/specification package.
Refer to Landscape Architect's drawings for planting information.
Refer to EOC drawings 14132-C01 & C05 for drainage information.
Manholes to be set out with paving.
This drawing must be read in colour.

- KEY
- York Stone
 - Bonded chippings
 - Loose gravel
 - Planting beds
 - Turf
 - Granite setts
 - Tegula paving

REVISIONS

REV	DATE	DESCRIPTION
C1	02.02.18	CONSTRUCTION

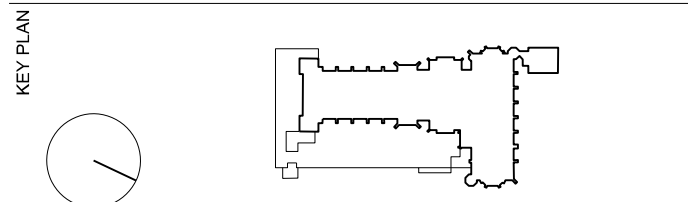

CONSTRUCTION

RICK MATHER ARCHITECTS ©			
123 Camden High Street London NW1 1JH T: 020 7244 1121 F: 020 7244 1122 info@rickmather.com www.rickmather.com			
THE HONOURABLE SOCIETY OF LINCOLN'S INN GREAT HALL AND LIBRARY			
PROPOSED GREAT HALL PROJECT PROPOSED LANDSCAPE DETAIL PLAN LIBRARY EXTENSION (1 of 2)			
DRAWN JR	JOB # 597	DRG # 17013	REV C1
CHECKED TP	SCALE@A1 1:50 1:100	SIZE A1 A3	DATE JAN 16' REV/DATE 02.02.18