


1 Key Plan
Scale: 1:200

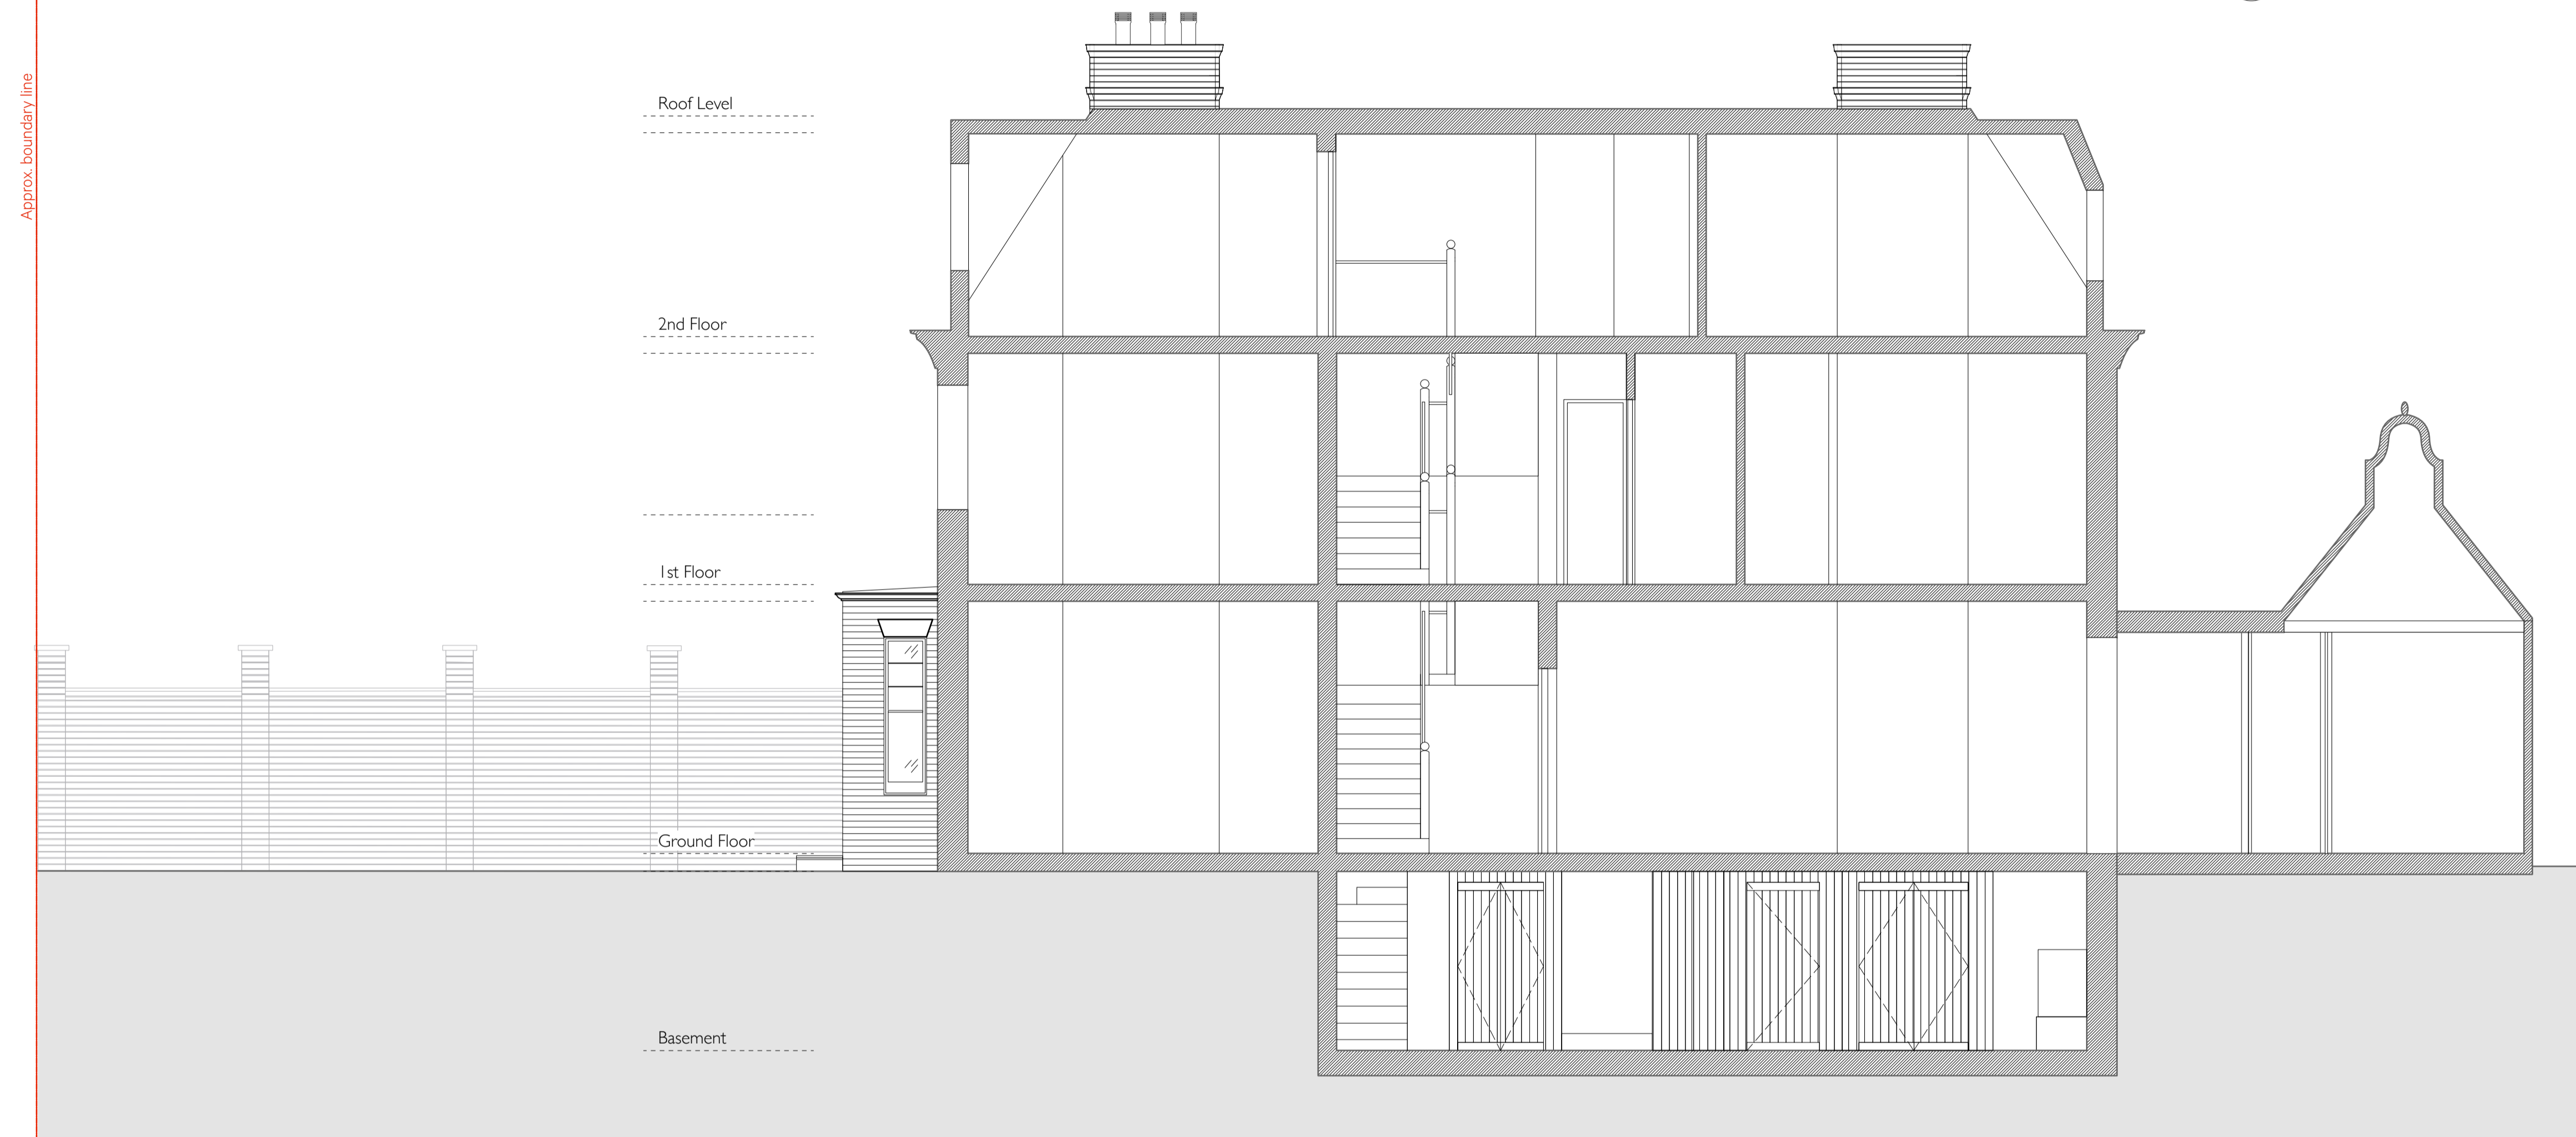

1 Section A-A
Scale: 1:50

Revision	Date	Amendment	Notes											Client	Project	Drawing	Scale	Date	Drawn	FO	Project N°	Drawing N°	Revision	Unit 001	First Floor
/	11.05.2018	First Issue												Mrs and Mr Strobel	5 Gainsborough Gardens	Existing Section AA	1:50 @ A1/1:100@A3	April 2018	FO		785	785_PL_025	A	California Building	6 Southernhay
A	21.05.2018	Planning Issue																						London SE13 7SF	West Exeter EX1 1JG
												info@burwellarchitects.com										+44 (0) 2083 056010		+44 (0) 1392 423981	

NO DIMENSIONS ARE TO BE SCALED FROM THIS DRAWING. THE CONTRACTOR/MANUFACTURER IS RESPONSIBLE FOR CHECKING ALL DIMENSIONS AND QUERYING ANY DISCREPANCIES. THIS DRAWING IS THE PROPERTY OF BDA ARCHITECTS LTD. COPYRIGHT IS RESERVED BY THEM AND THE DRAWING IS ISSUED ON CONDITION THAT IT IS NOT COPIED, REPRODUCED, RETAINED OR DISCLOSED TO ANY UNAUTHORISED PERSON, EITHER WHOLLY OR IN PART, WITHOUT WRITTEN CONSENT.

Burwell Deakins