


1 Key Plan  
Scale: 1:200

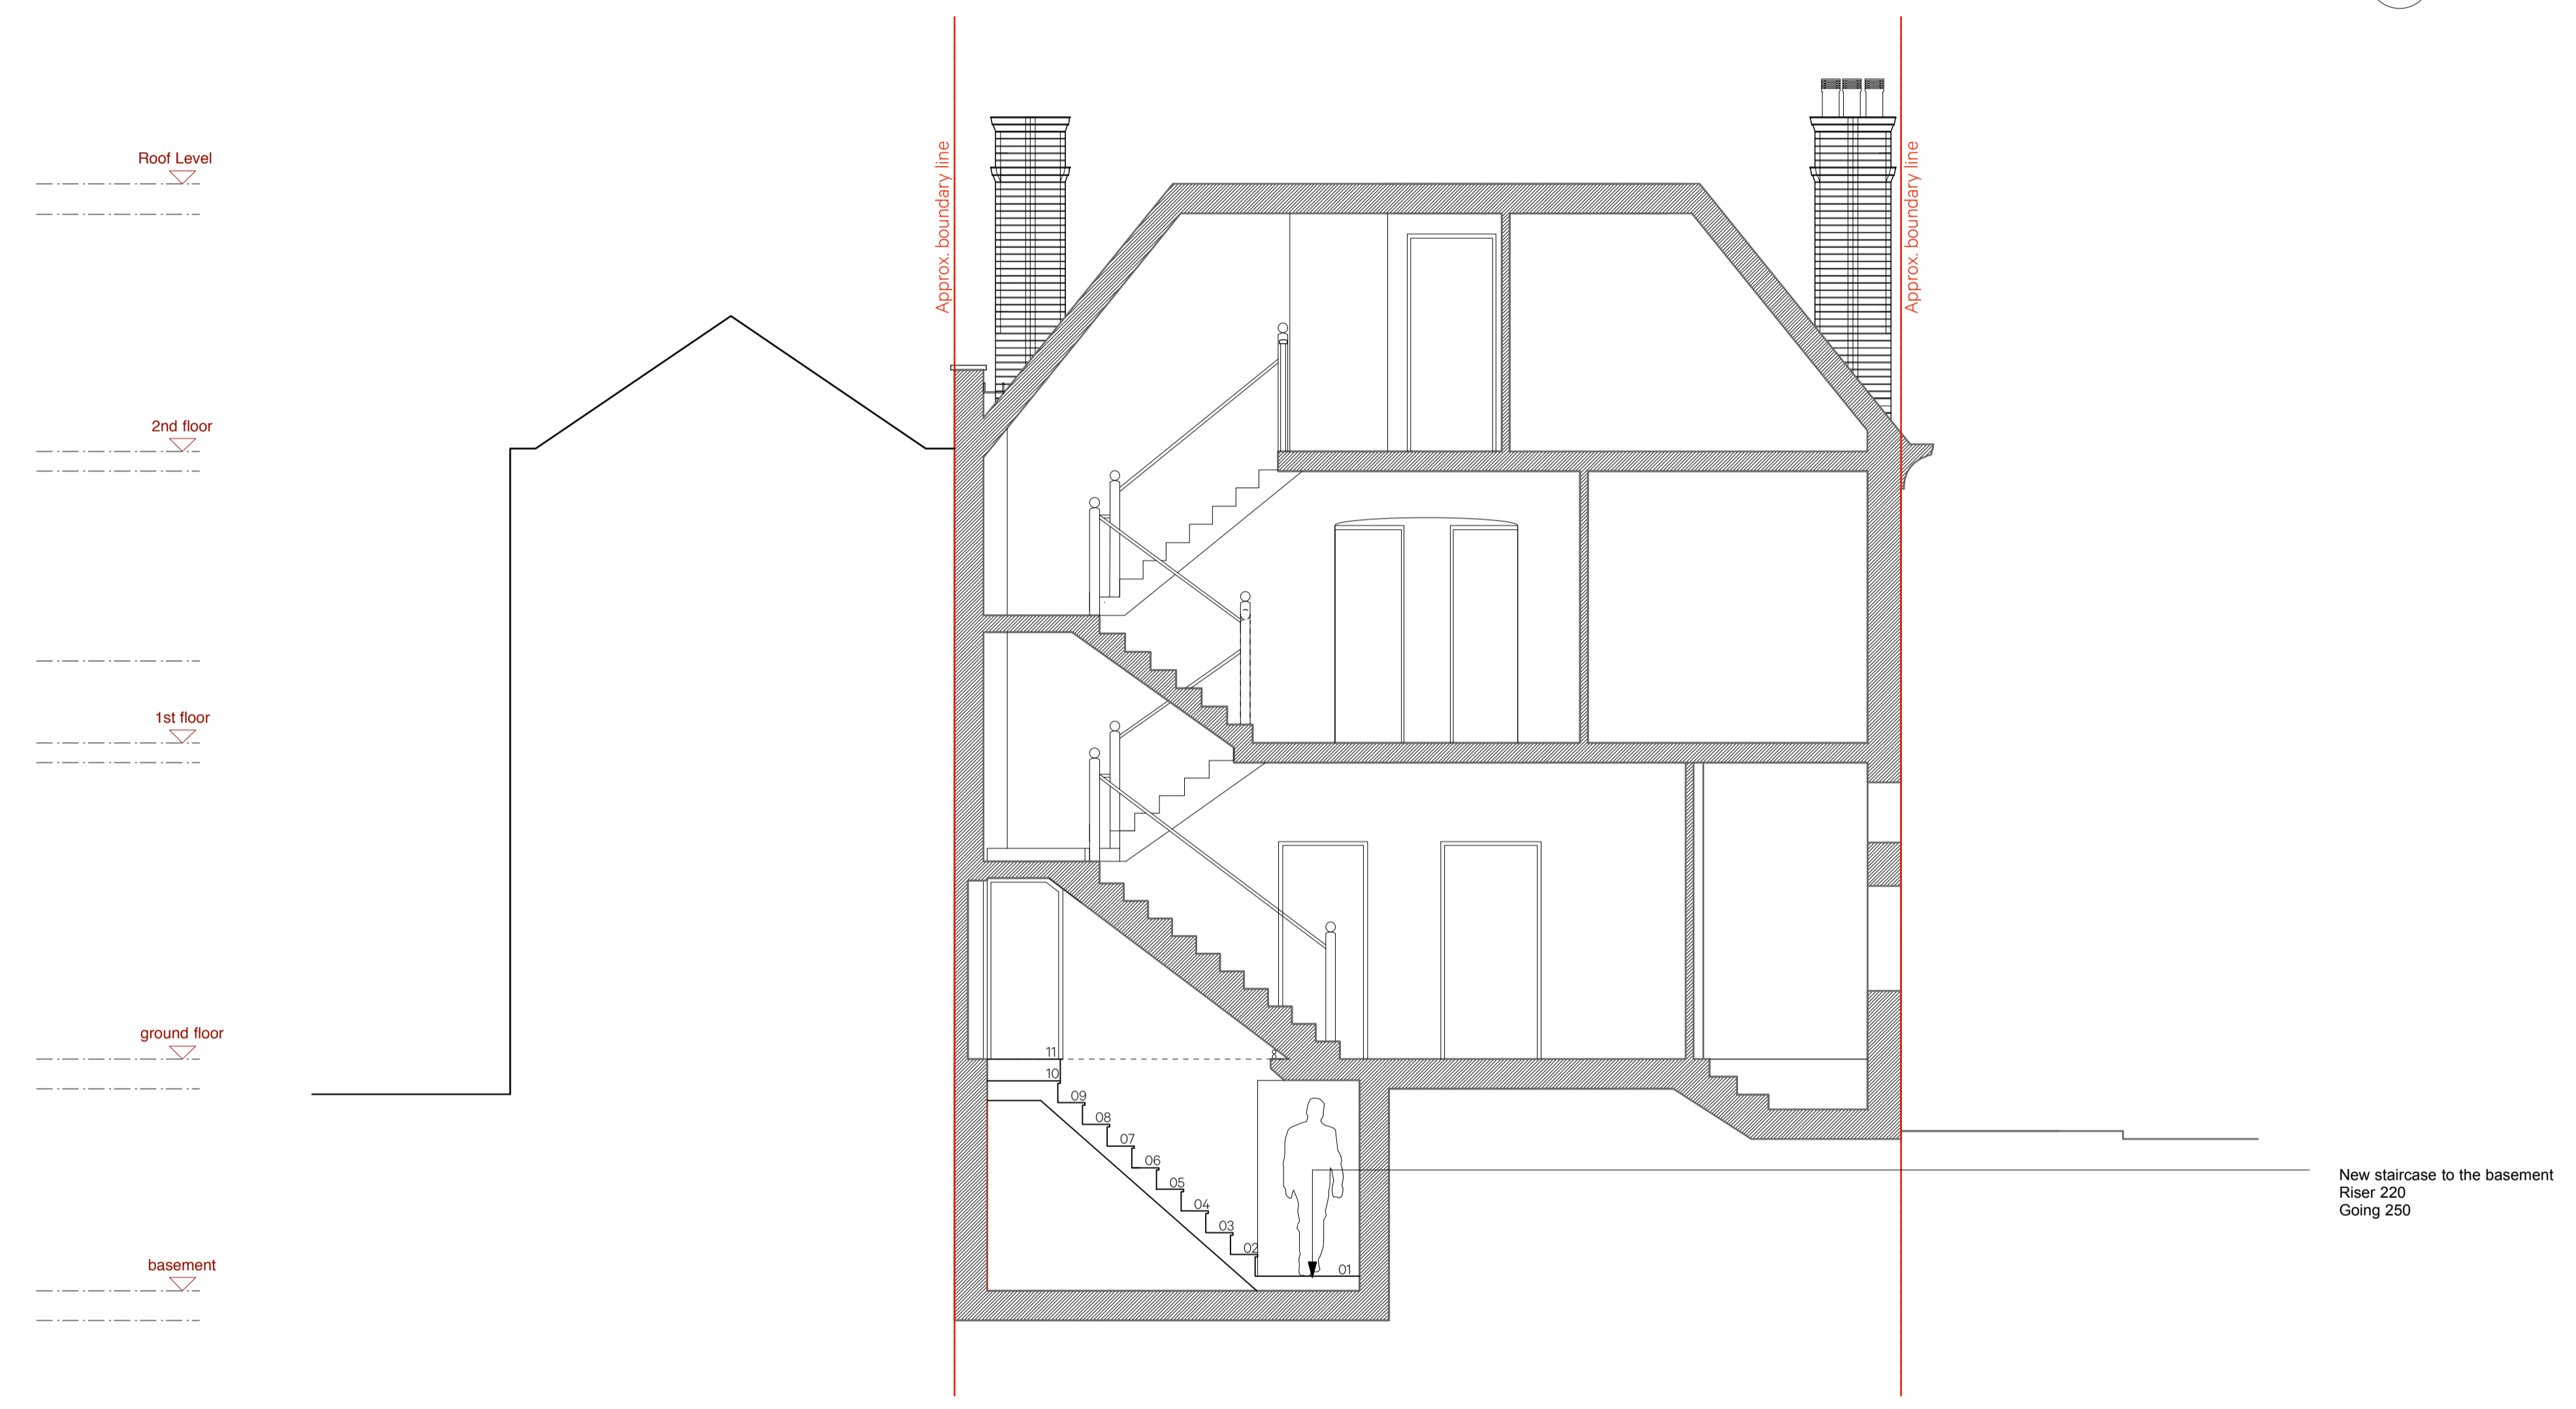

2 Section B-B  
Scale: 1:50

| Revision | Date       | Amendment      | Notes |  |  |  |            | Client                 | Mrs and Mr Strobel |               | <b>Burwell Deakins</b><br><small>info@burwellarchitects.com<br/>www.burwellarchitects.com</small> |
|----------|------------|----------------|-------|--|--|--|------------|------------------------|--------------------|---------------|---|
| /        | 11.05.2018 | First Issue    |       |  |  |  | Project    | 5 Gainsborough Gardens |                    | Unit 001      |   |
| A        | 21.05.2018 | Planning Issue |       |  |  |  | Drawing    | Proposed Section BB    |                    | 6 Southernhay |   |
|          |            |                |       |  |  |  | Scale      | 1:50 @ A1/1:100@A3     | Drawn              | FO            |   |
|          |            |                |       |  |  |  | Date       | April 2018             | Revision           | A             | West Exeter EX1 1JG   |
|          |            |                |       |  |  |  | Project N° | 785                    | Drawing N°         | 785_PL_056    | First Floor   |
|          |            |                |       |  |  |  |            |                        |                    |               | 6 Southernhay   |
|          |            |                |       |  |  |  |            |                        |                    |               | West Exeter EX1 1JG   |
|          |            |                |       |  |  |  |            |                        |                    |               | +44 (0) 1392 423981   |
|          |            |                |       |  |  |  |            |                        |                    |               | +44 (0) 2083 056010   |

NO DIMENSIONS ARE TO BE SCALED FROM THIS DRAWING. THE CONTRACTOR/MANUFACTURER IS RESPONSIBLE FOR CHECKING ALL DIMENSIONS AND QUERING ANY DISCREPANCIES. THIS DRAWING IS THE PROPERTY OF BDA ARCHITECTS LTD. COPYRIGHT IS RESERVED BY THEM AND THE DRAWING IS ISSUED ON CONDITION THAT IT IS NOT COPIED, REPRODUCED, RETAINED OR DISCLOSED TO ANY UNAUTHORISED PERSON, EITHER WHOLLY OR IN PART, WITHOUT WRITTEN CONSENT.