


-	-	-	-

Rev	Description	Date	By
-----	-------------	------	----

Status

Preliminary

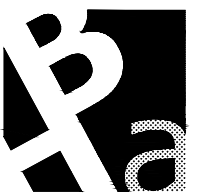

Buchanan Hartley Architects Ltd
architecture interiors environment
3 Grosvenor Gardens London SW1W 0BD
T 020 7592 7247
E mail@buchananhartley.co.uk

Client
Victor House Hotel Ltd

Project

0621 Arran House Hotel

77-79 Gower Street WC1E 6HJ

Title
Level B1
Exisiting

Scale	1:50@A1		
Date	23/09/2015		
Drawn	Checked		
NM	--		
Project No	Drawing No	REV	
0621	L(EX) 002	B	


Legend

Possible Original Cornices

© Buchanan Hartley Architects Ltd.

The information contained in this drawing is the copyright of Buchanan Hartley Architects Ltd. and must not be used in whole or in part without the express written approval of Buchanan Hartley Architects Ltd.

DO NOT SCALE FROM THIS DRAWING

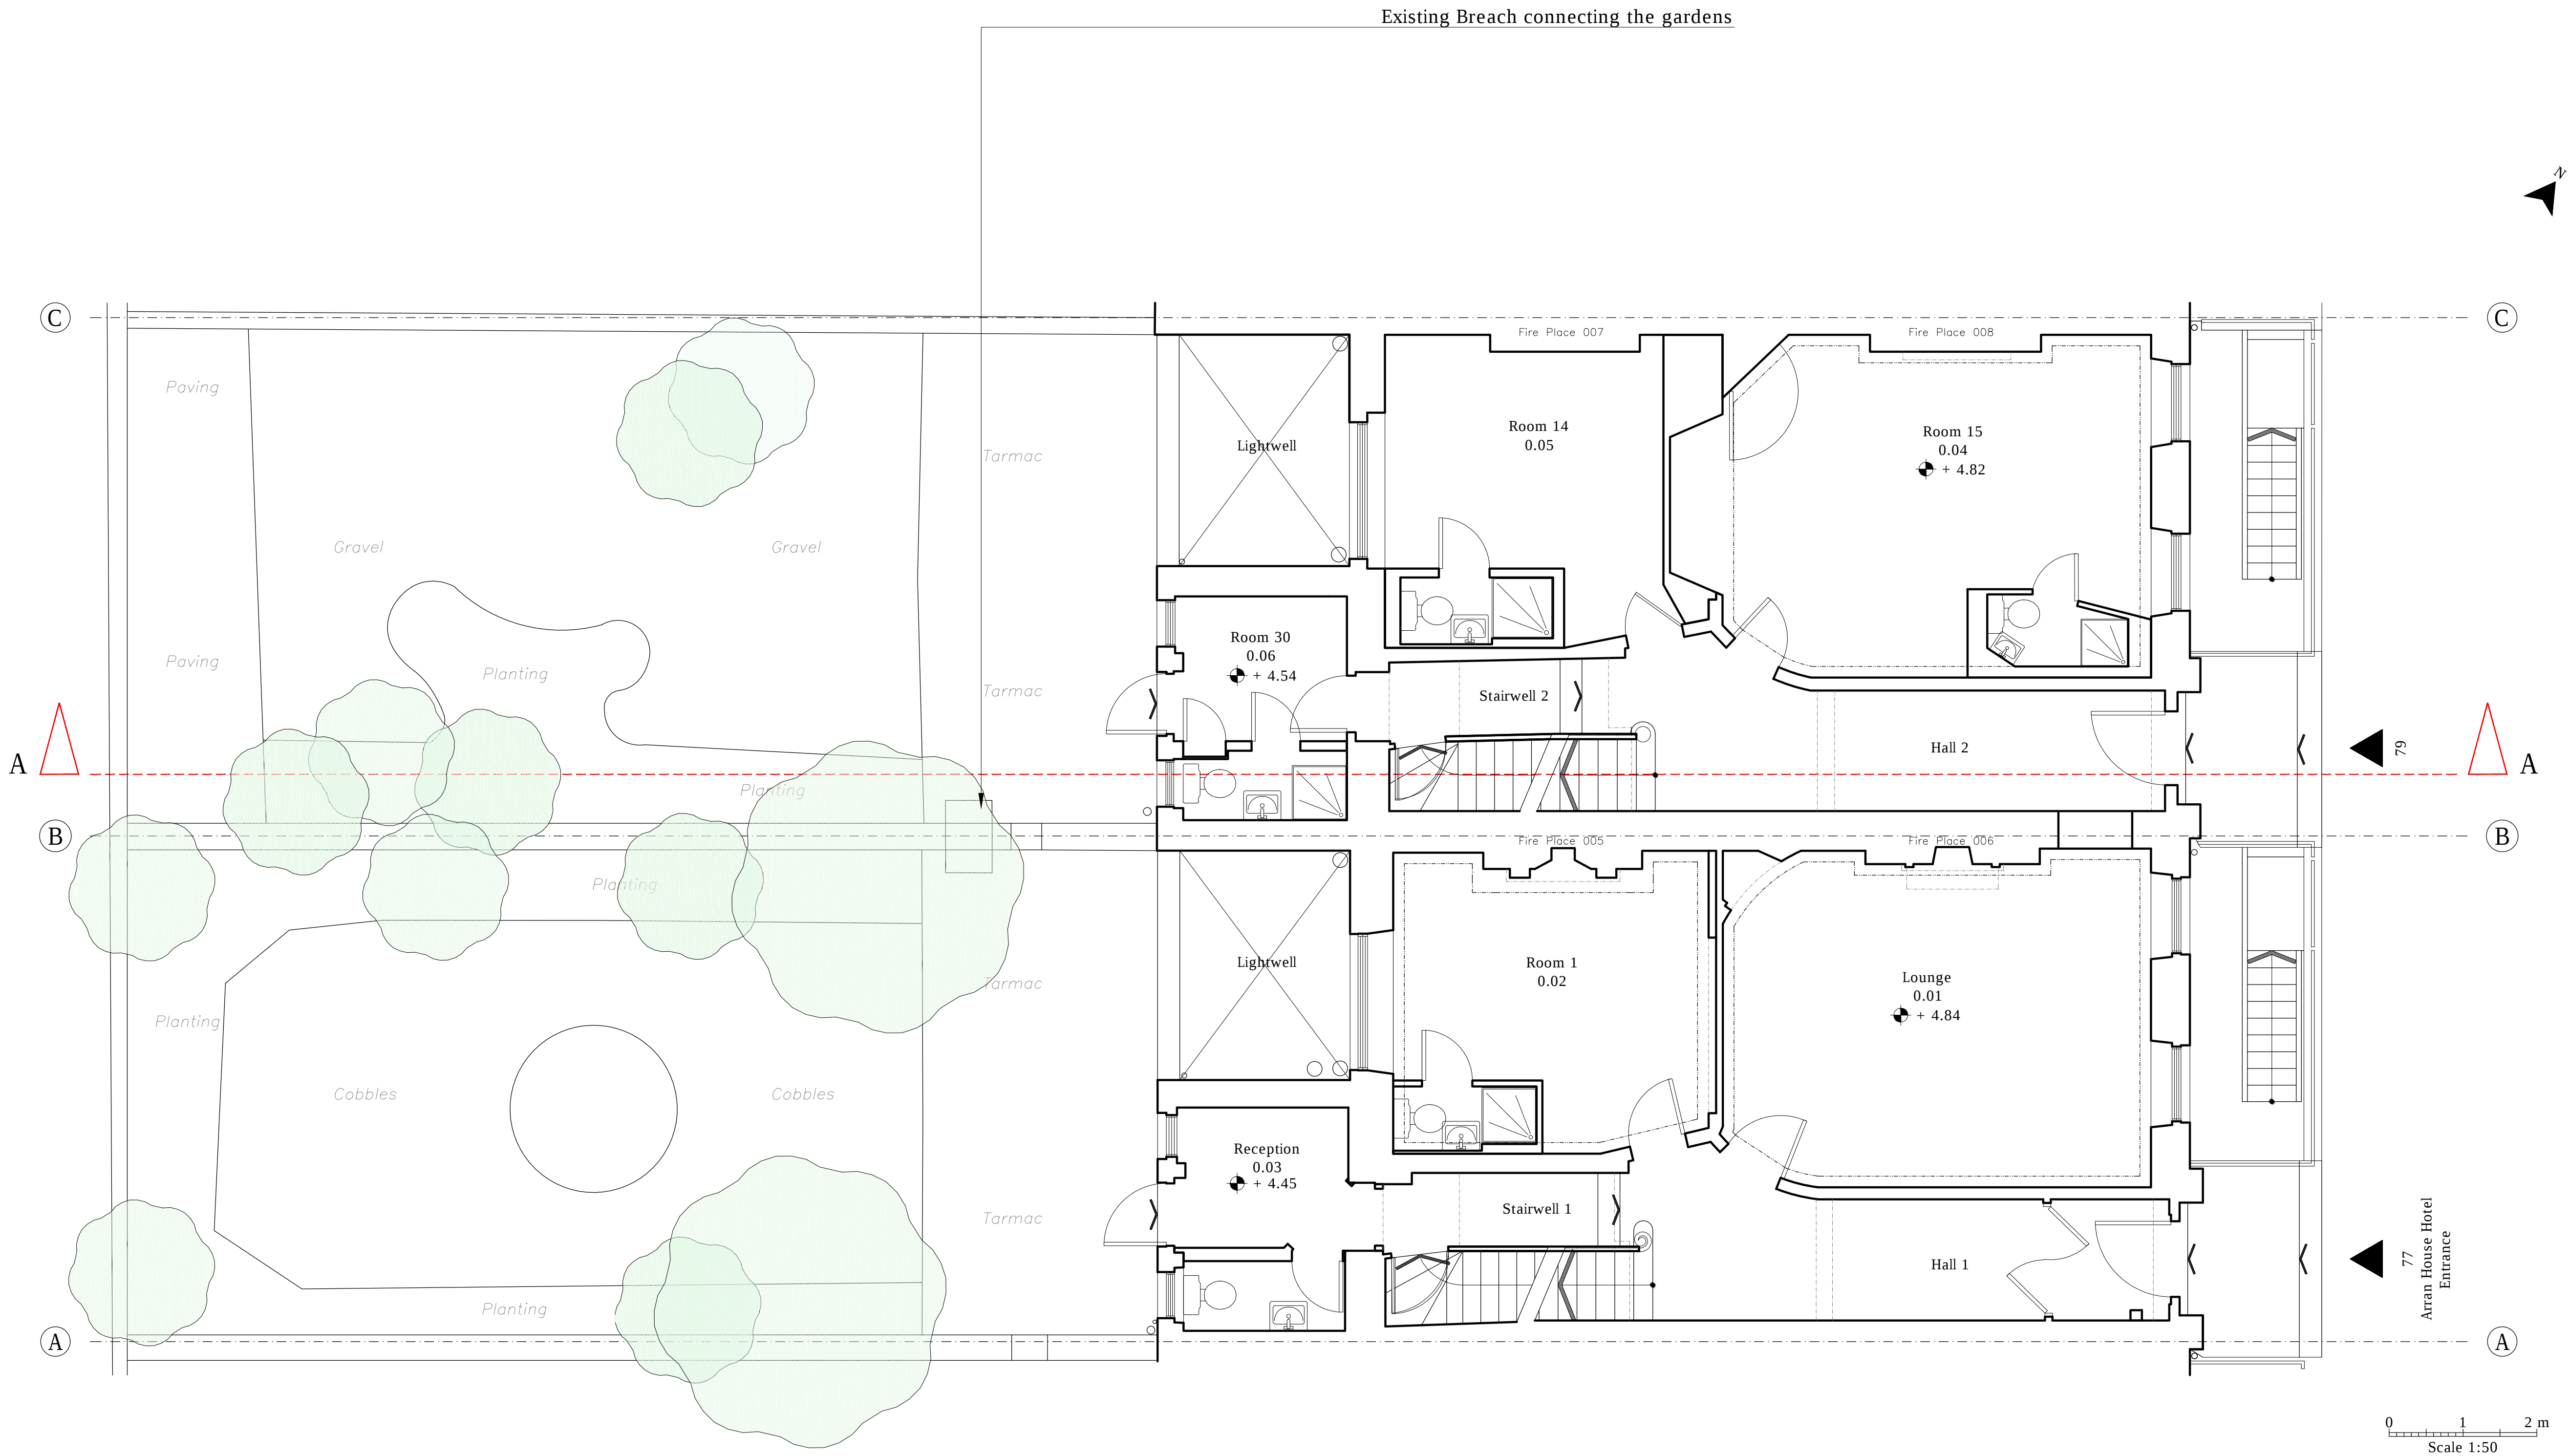

Rev	Description	Date	By
-	-	-	-
Status			
Preliminary			
Buchanan Hartley Architects Ltd architecture interiors environment 13 Grosvenor Gardens London SW1W 0RD T 020 7592 7247 E mail@buchananhartley.co.uk			
Client			
Victor House Hotel Ltd			
Project			
0621 Arran House Hotel 77-79 Gower Street WC1E 6HJ			
Title			
Level 0 Existing			
Scale			
1:50@A1			
Date			
23/09/2015			
Drawn	Checked		
NM	--		
Project No	Drawing No	REV	
0621	L(EX) 003	B	


Legend

Possible Original Cornices

© Buchanan Hartley Architects Ltd.

The information contained in this drawing is the copyright of Buchanan Hartley Architects Ltd. and must not be used in whole or in part without the express written approval of Buchanan Hartley Architects Ltd.

DO NOT SCALE FROM THIS DRAWING

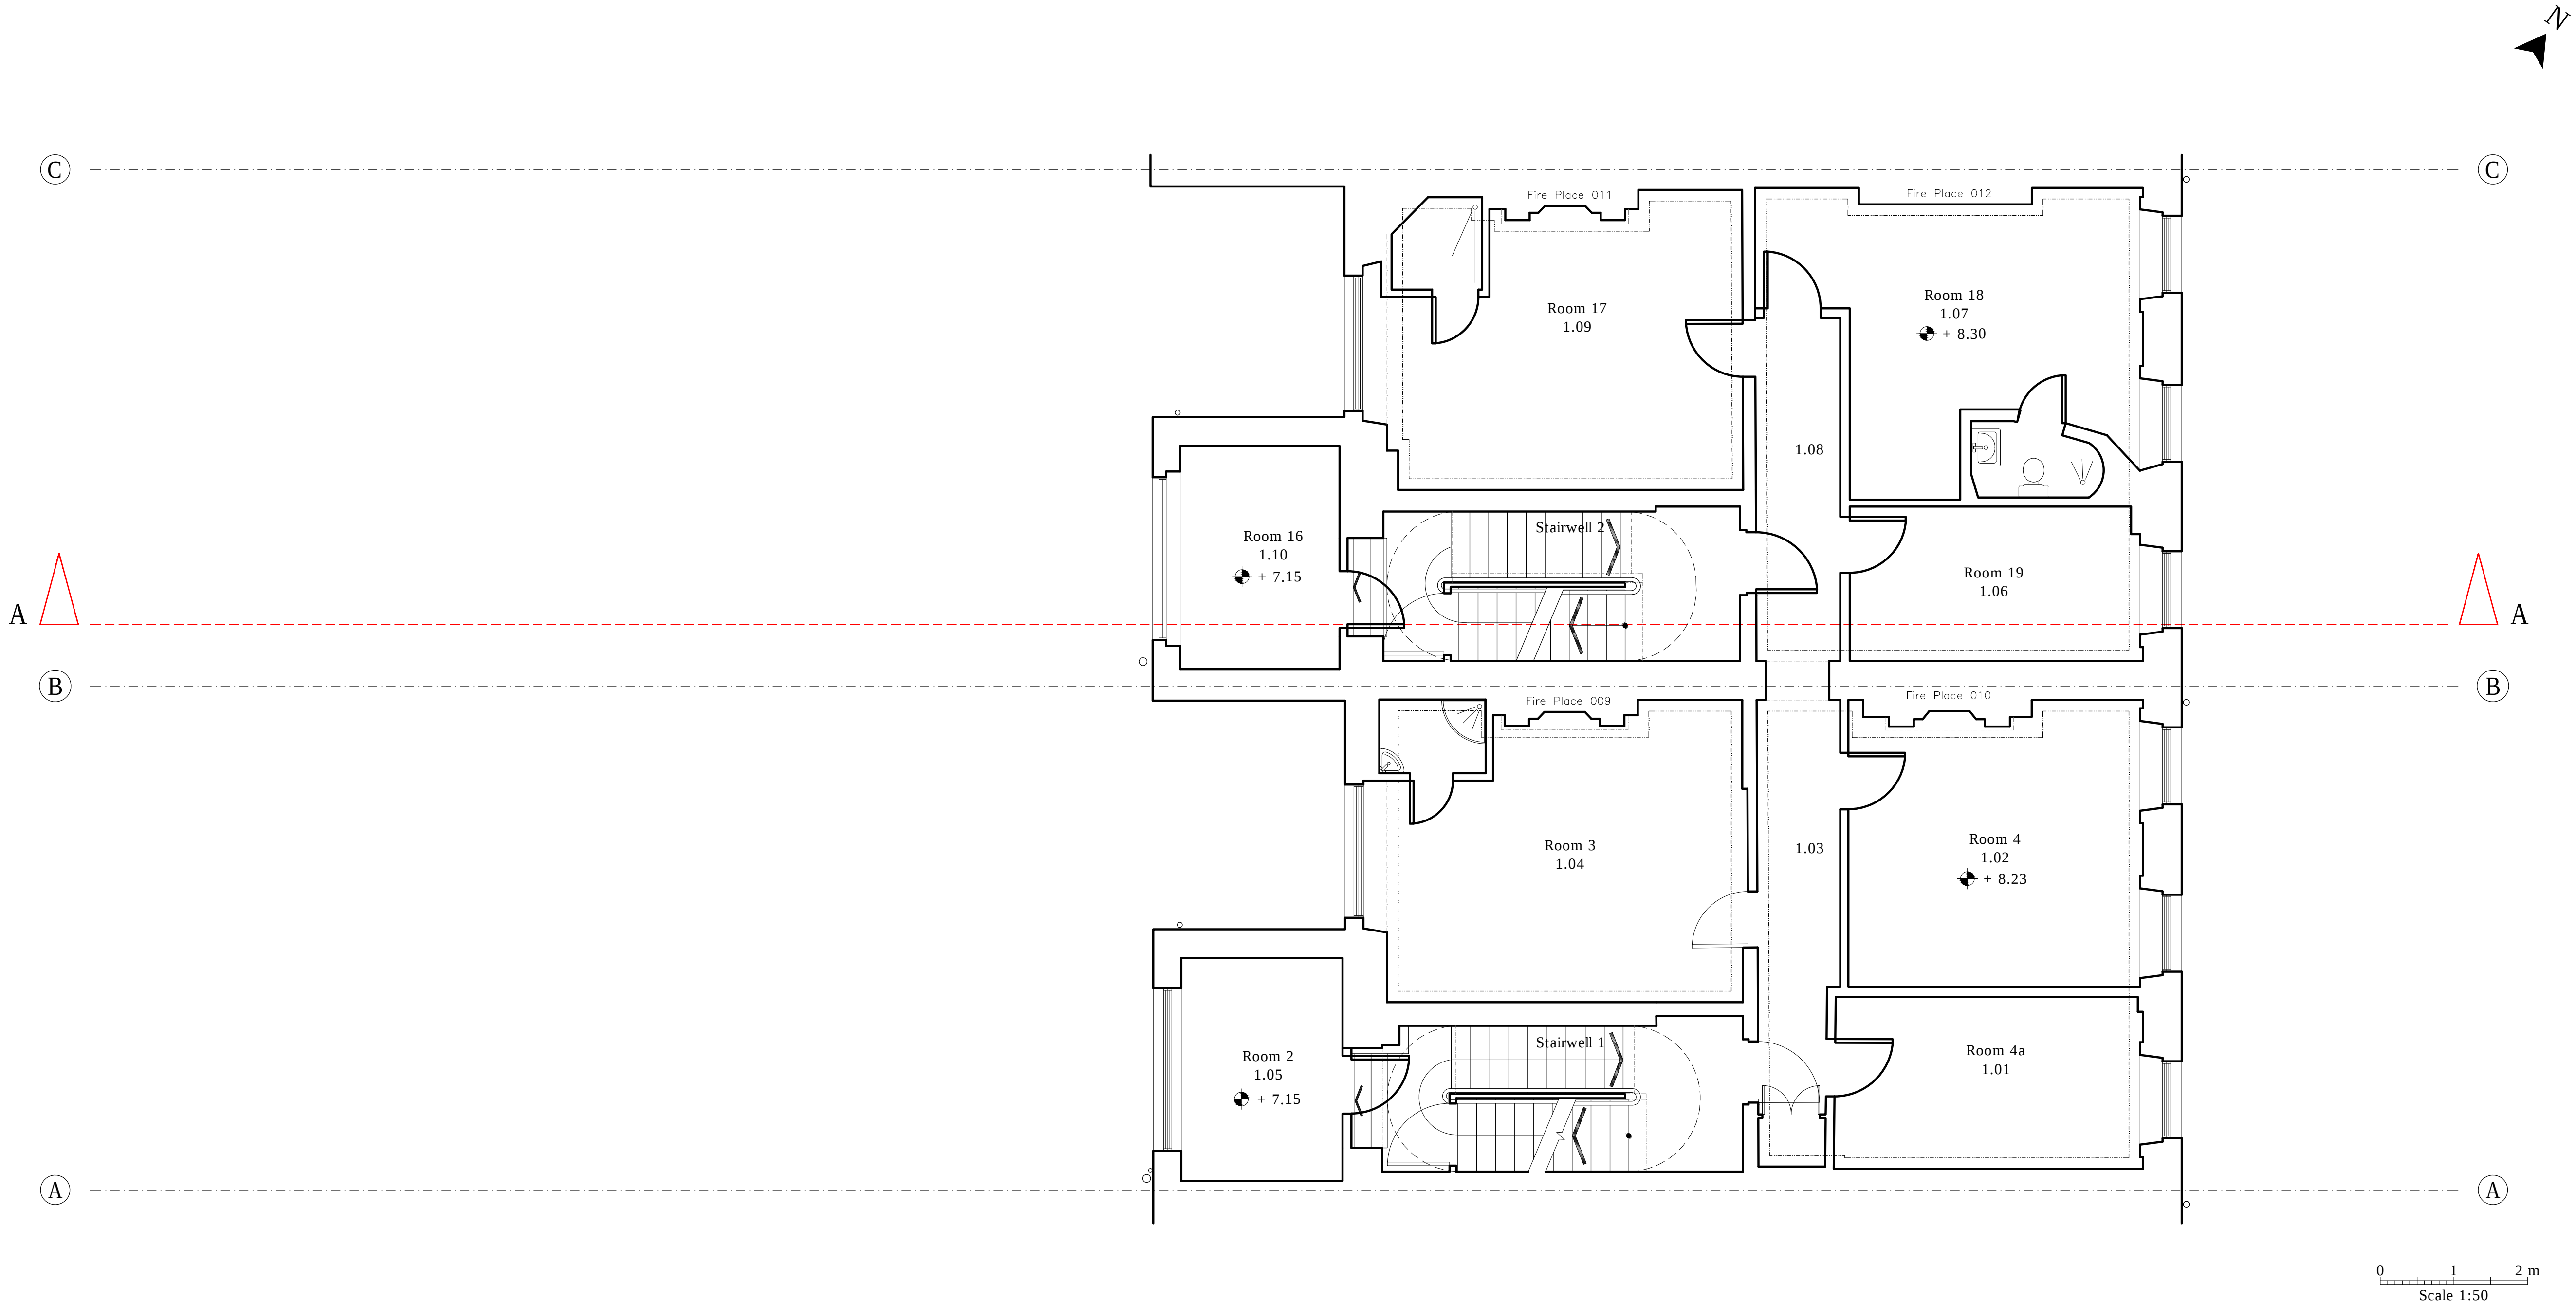

Rev	Description	Date	By
-	-	-	-
Status			
Preliminary			
Buchanan Hartley Architects Ltd architecture interiors environment 13 Grosvenor Gardens London SW1W 0RD T 020 7592 7247 E mail@buchananhartley.co.uk			
Client			
Victor House Hotel Ltd			
Project			
0621 Arran House Hotel			
77-79 Gower Street WC1E 6HJ			
Title			
Level 1			
Exisiting			
Scale			
1:50@A1			
Date			
23/09/2015			
Drawn	Checked		
NM	--		
Project No	Drawing No	REV	
0621	L(EX) 004	B	


Legend

Possible Original Cornices

© Buchanan Hartley Architects Ltd.

The information contained in this drawing is the copyright of Buchanan Hartley Architects Ltd. and must not be used in whole or in part without the express written approval of Buchanan Hartley Architects Ltd.

DO NOT SCALE FROM THIS DRAWING

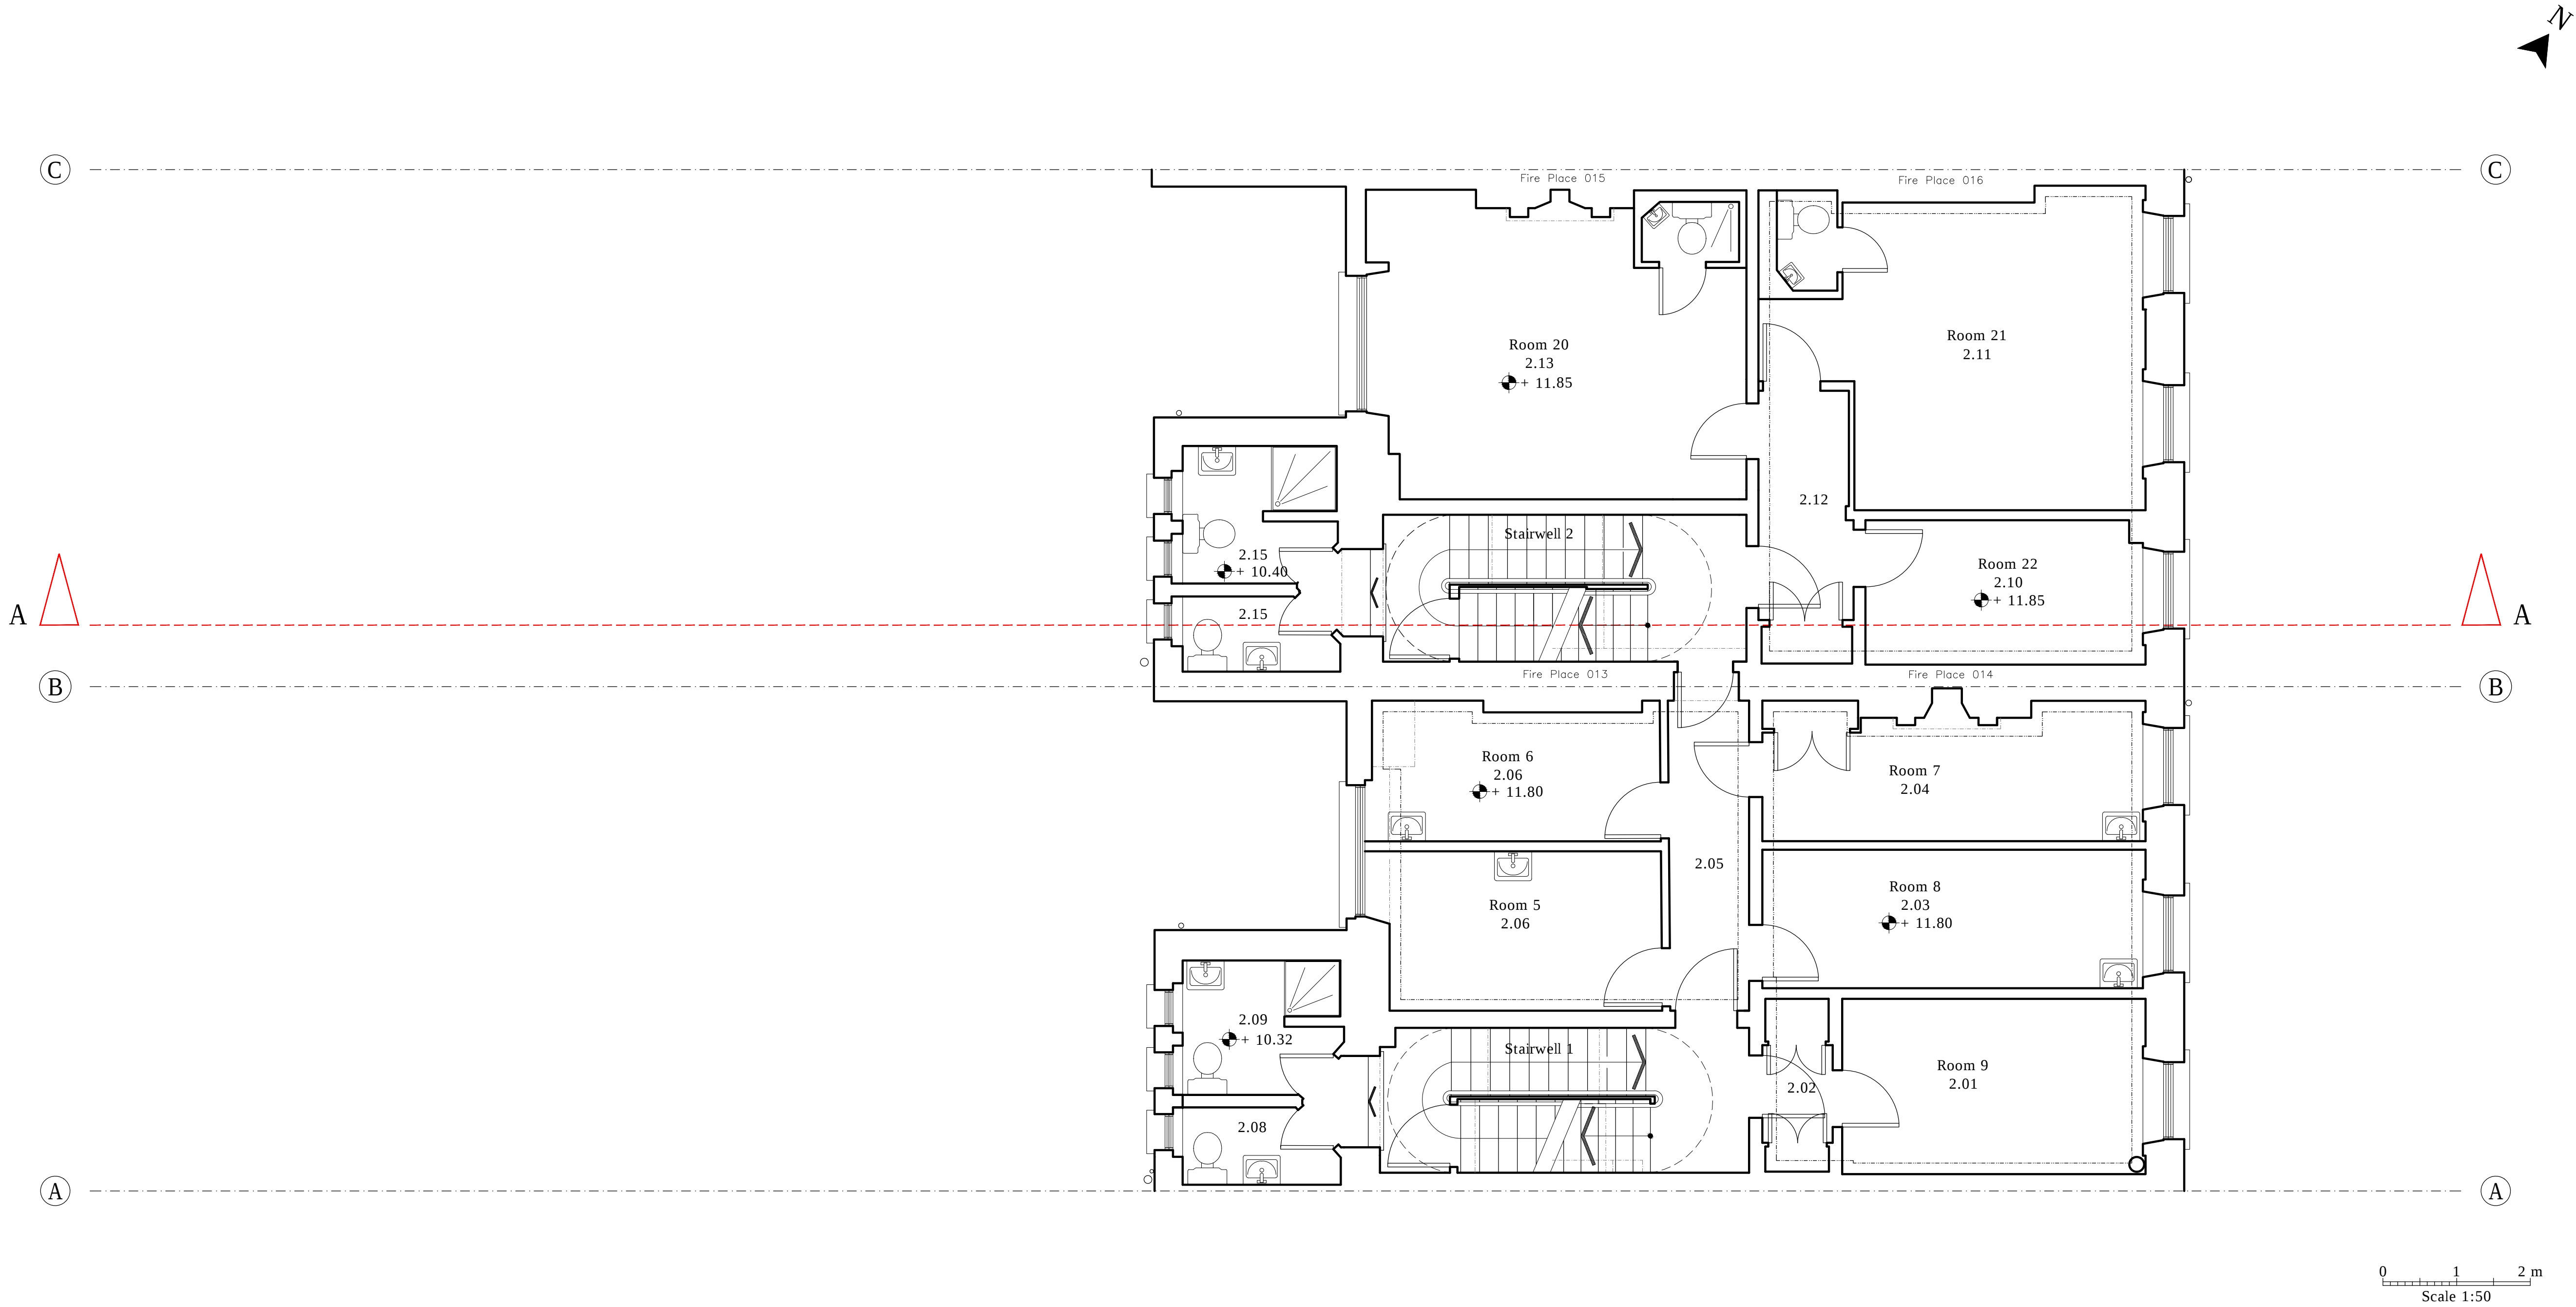

Rev	Description	Date	By
-	-	-	-
Status			
Preliminary			
Buchanan Hartley Architects Ltd architecture interiors environment 13 Grosvenor Gardens London SW1W 0RD T 020 7592 7247 E mail@buchananhartley.co.uk			
Client			
Victor House Hotel Ltd			
Project			
0621 Arran House Hotel			
77-79 Gower Street WC1E 6HJ			
Title			
Level 2			
Exisiting			
Scale			
1:50@A1			
Date			
23/09/2015			
Drawn	Checked		
NM	--		
Project No	Drawing No	REV	
0621	L(EX) 005	B	




Legend

Possible Original Cornices

© Buchanan Hartley Architects Ltd.

The information contained in this drawing is the copyright of Buchanan Hartley Architects Ltd. and must not be used in whole or in part without the express written approval of Buchanan Hartley Architects Ltd.

DO NOT SCALE FROM THIS DRAWING

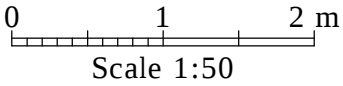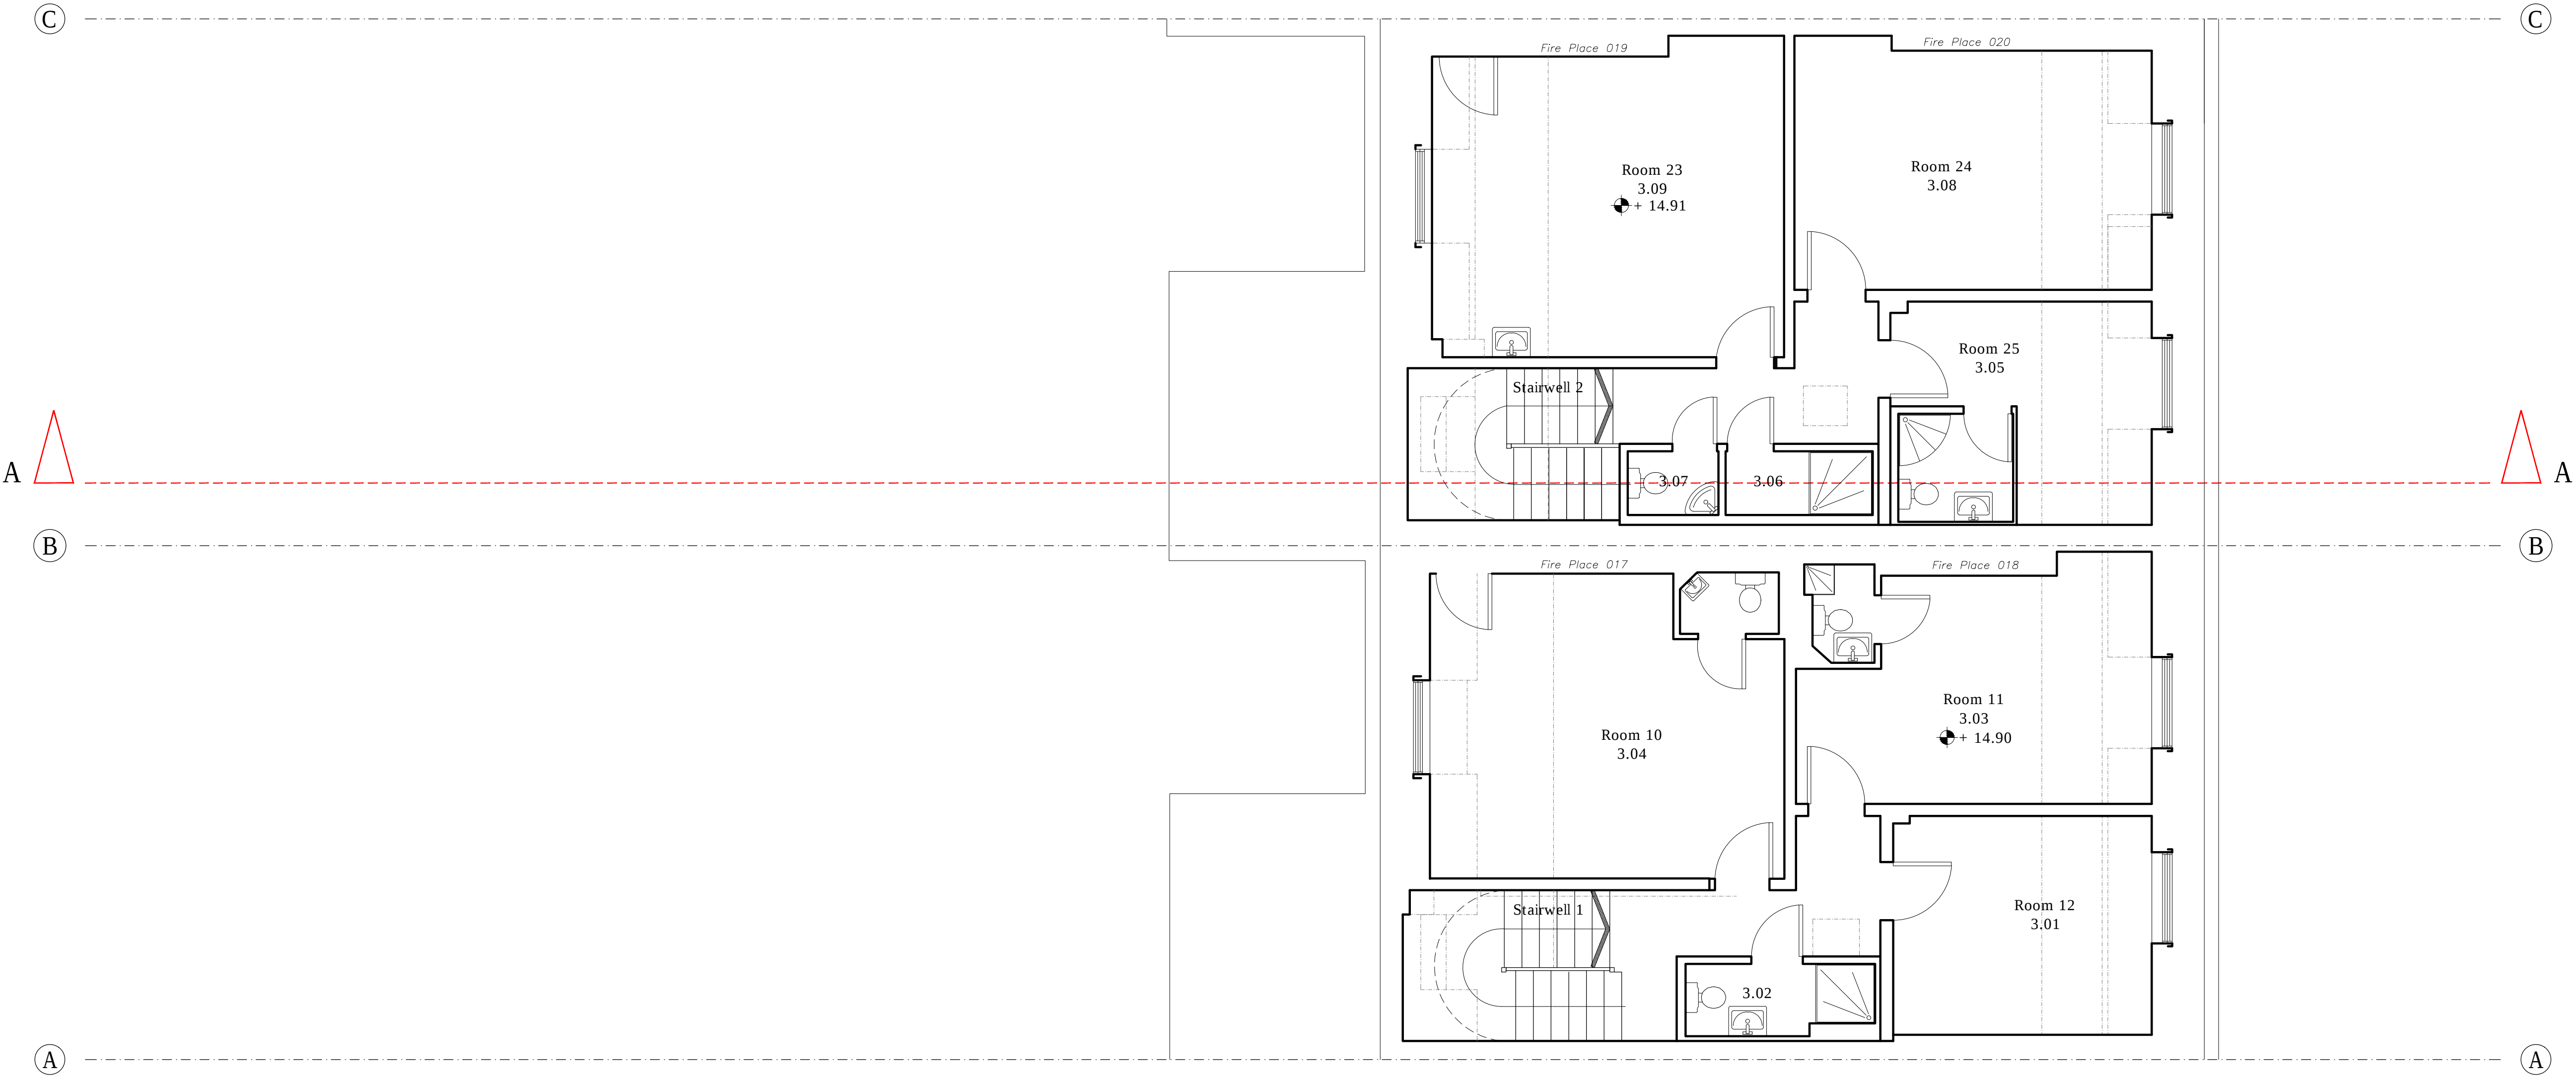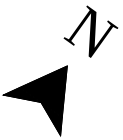

Rev	Description	Date	By
-	-	-	-
Status			
Preliminary			
Buchanan Hartley Architects Ltd architecture interiors environment 13 Grosvenor Gardens London SW1W 0RD T 020 7592 7247 E mail@buchananhartley.co.uk			
Client			
Victor House Hotel Ltd			
Project			
0621 Arran House Hotel			
77-79 Gower Street WC1E 6HJ			
Title			
Level 3			
Existing			
Scale			
1:50@A1			
Date			
23/09/2015			
Drawn	Checked		
NM	--		
Project No	Drawing No	REV	
0621	L(EX) 006	B	