


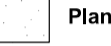
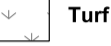





REFER TO DRAWING 597-17011 FOR EAST TERRACE

NOTES  
 DO NOT SCALE FROM THIS DRAWING.  
 CONTRACTOR TO CHECK ALL DIMENSIONS ON SITE.  
 ANY DISCREPANCIES TO BE REPORTED TO THE ARCHITECT  
 IMMEDIATELY.  
 COPYRIGHT RICK MATHER ARCHITECTS LLP ©


This drawing is to be read in conjunction with the full specification.  
 For drainage specifications, refer to the schedules noted above and the relevant IDS information.  
 This drawing is to be read in conjunction with the full IDS drawing specification package.  
 Refer to Landscape Architect's drawings for planting information.  
 Refer to EOC drawings 14132-C01 & C05 for drainage information.  
 Manholes to be set out with paving.  
 This drawing must be read in colour.

- KEY
-  York Stone
  -  Bonded chippings
  -  Loose gravel
  -  Planting beds
  -  Turf
  -  Granite setts
  -  Tegula paving

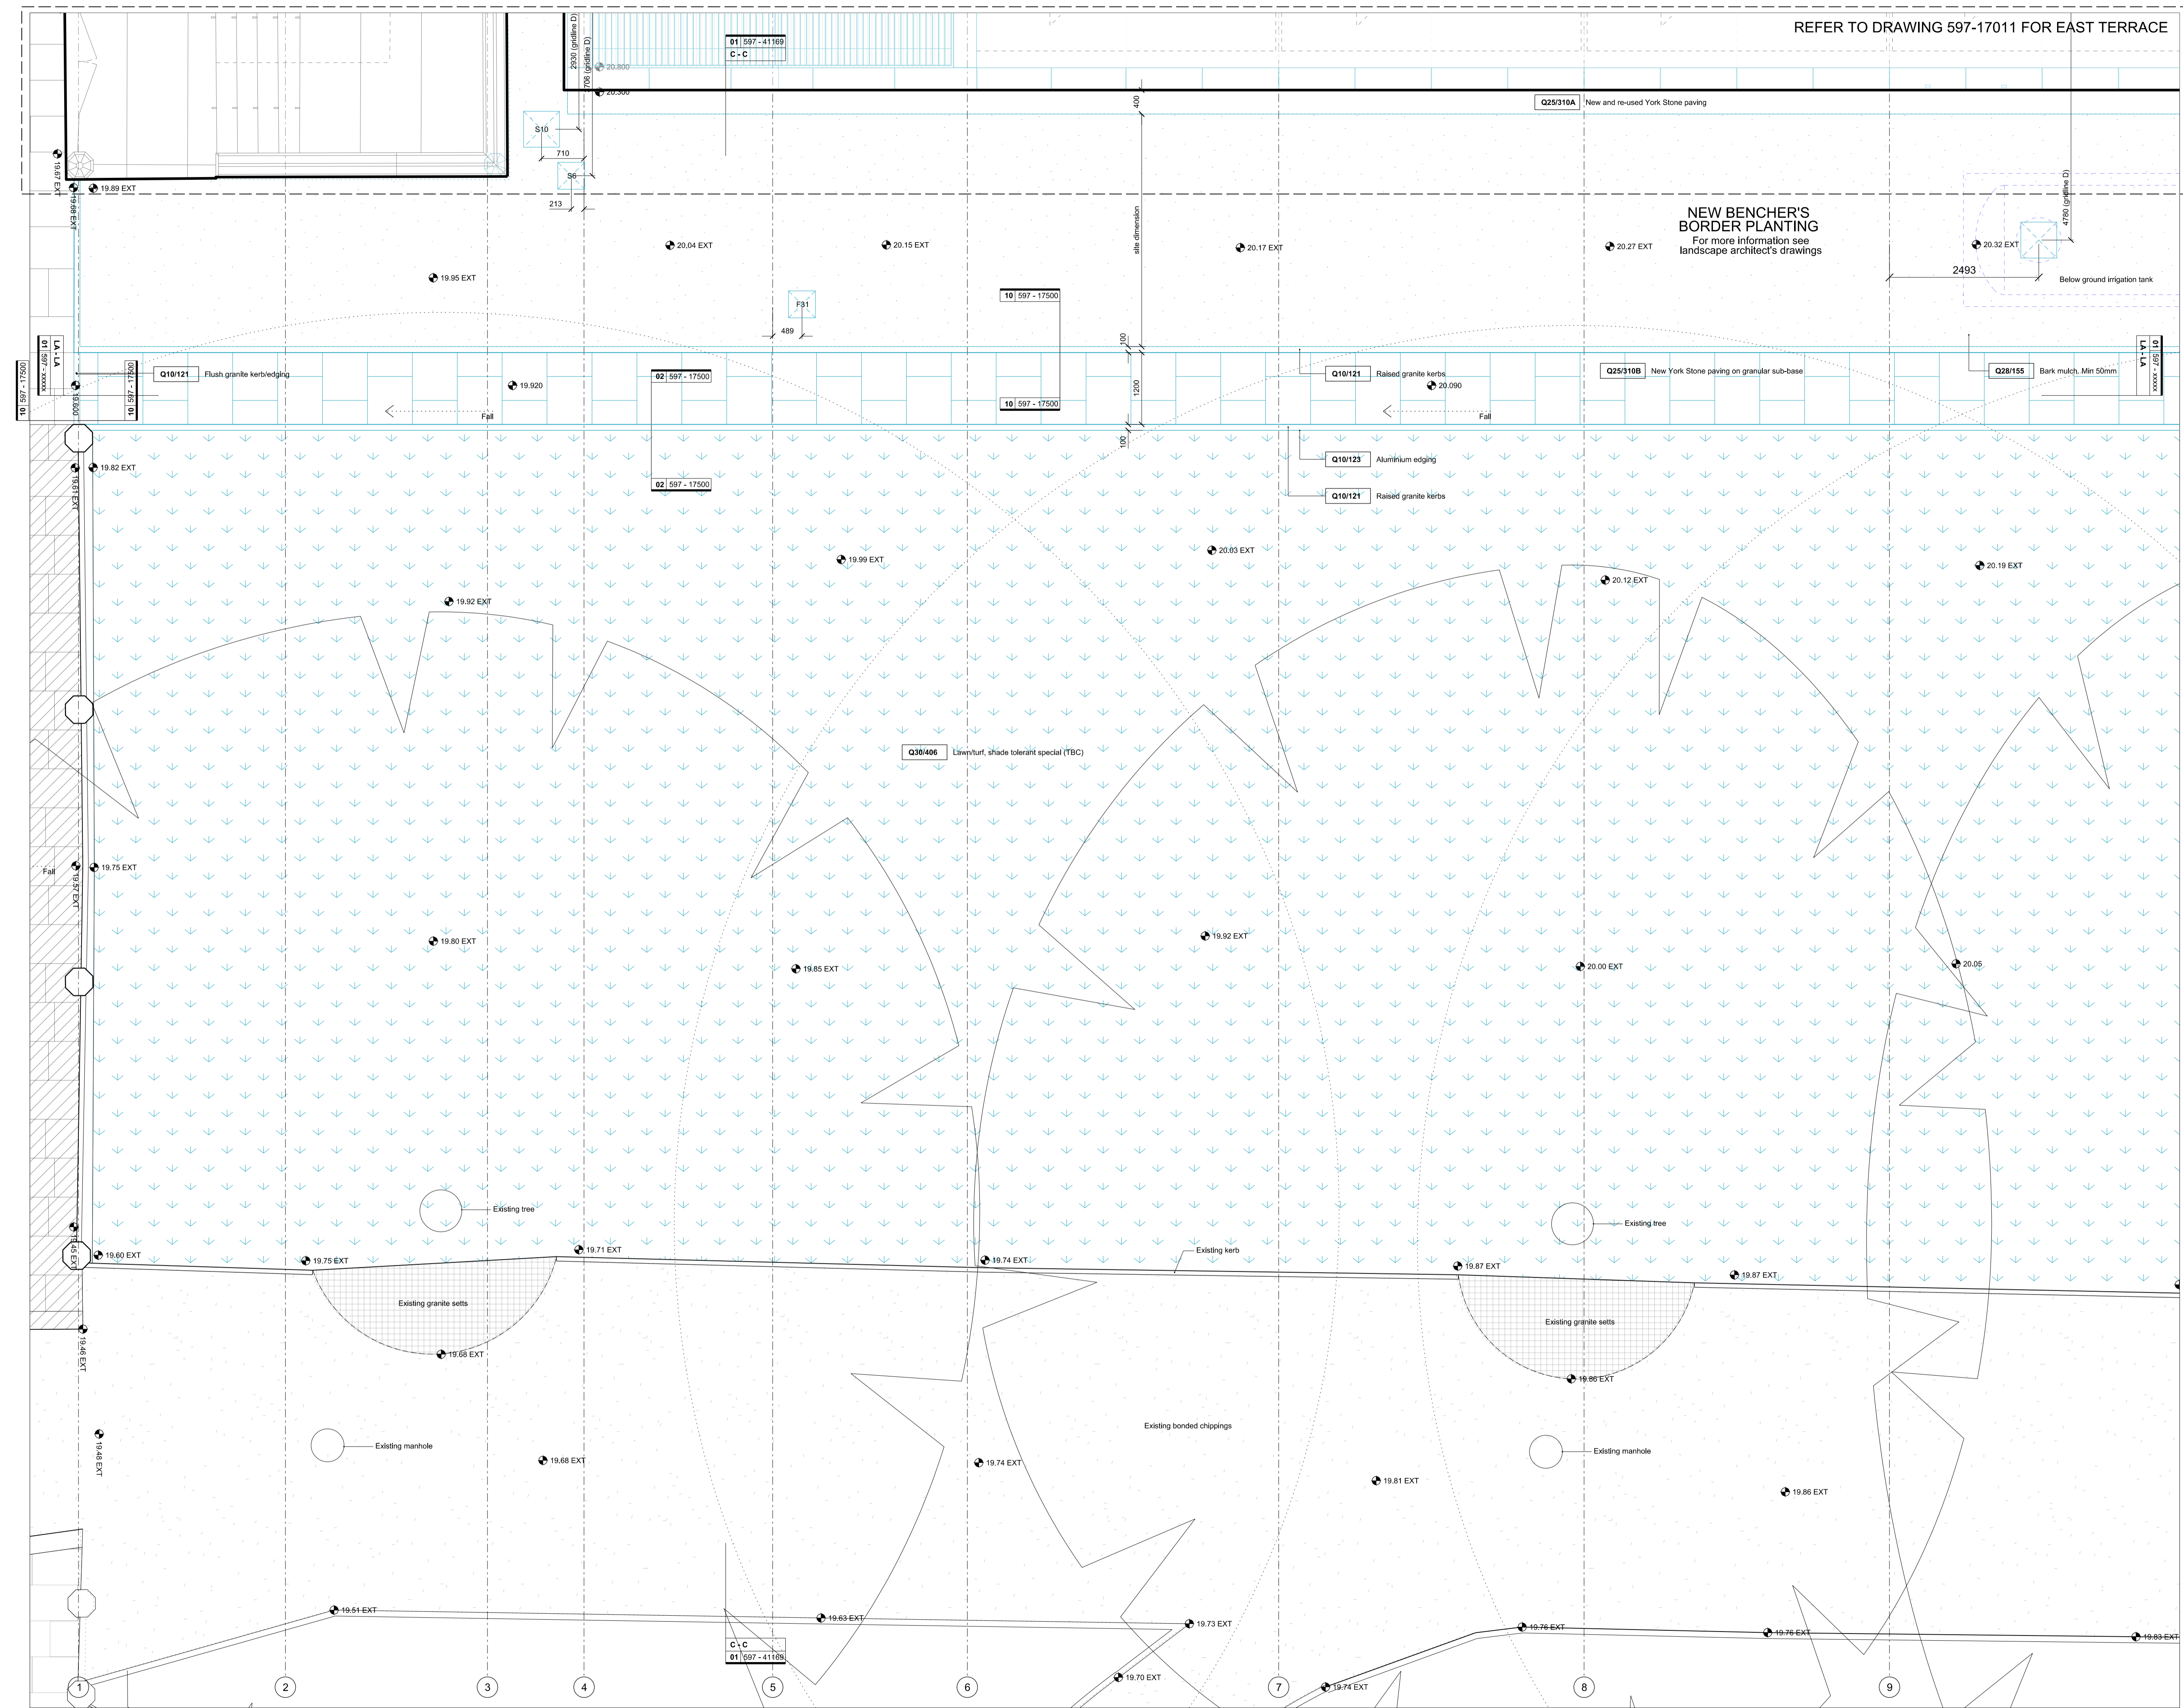

REVISIONS

REV	DATE	DESCRIPTION
C1	02.02.18	Issued for construction

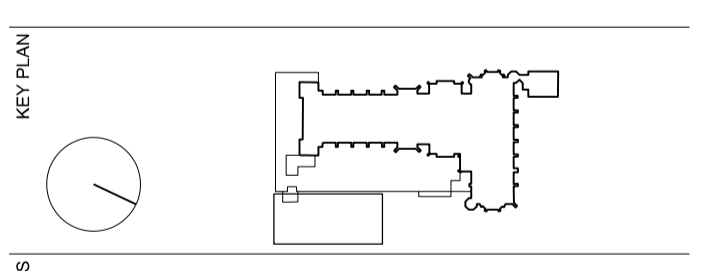

STATUS  
**CONSTRUCTION**

**RICK MATHER ARCHITECTS ©**  
 123 Gordon Way Street London N1 1JR  
 7140 724 121 P.020 7307 7140  
<http://www.rickmather.com>

JOB  
**THE HONOURABLE SOCIETY OF LINCOLN'S INN  
 GREAT HALL AND LIBRARY**

TITLE  
**PROPOSED GREAT HALL PROJECT  
 LANDSCAPE DETAIL PLAN  
 EAST TERRACE (1 OF 2)**

DRAWN	JOB #	DWG #	REV
JR	<b>597</b>	<b>17017</b>	<b>C1</b>
CHECKED	SCALE	SIZE	DATE
TP	1:50 1:100	A1 A3	FEB 18
REV	DATE	REV	DATE
			02.02.18