


DO NOT SCALE FROM THIS DRAWING.
 CONTRACTOR TO CHECK ALL DIMENSIONS ON SITE.
 ANY DISCREPANCIES TO BE REPORTED TO THE ARCHITECT IMMEDIATELY.
 COPYRIGHT RICK MATHER ARCHITECTS LLP ©


This drawing is to be read in conjunction with the full specification.
 For drainage specifications, refer to the schedules noted above and the relevant IDS information.
 This drawing is to be read in conjunction with the full IDS drawing specification package.
 Refer to Landscape Architect's drawings for planting information.
 Refer to EOC drawings 14132-C01 & C05 for drainage information.
 Manholes to be set out with paving.
 This drawing must be read in colour.

- KEY
- Proposed Works
 - Landscape details - see reference for drawing number
 - York Stone
 - Bonded chippings
 - Loose gravel
 - Planting beds
 - Turf
 - Granite setts
 - Tegula paving

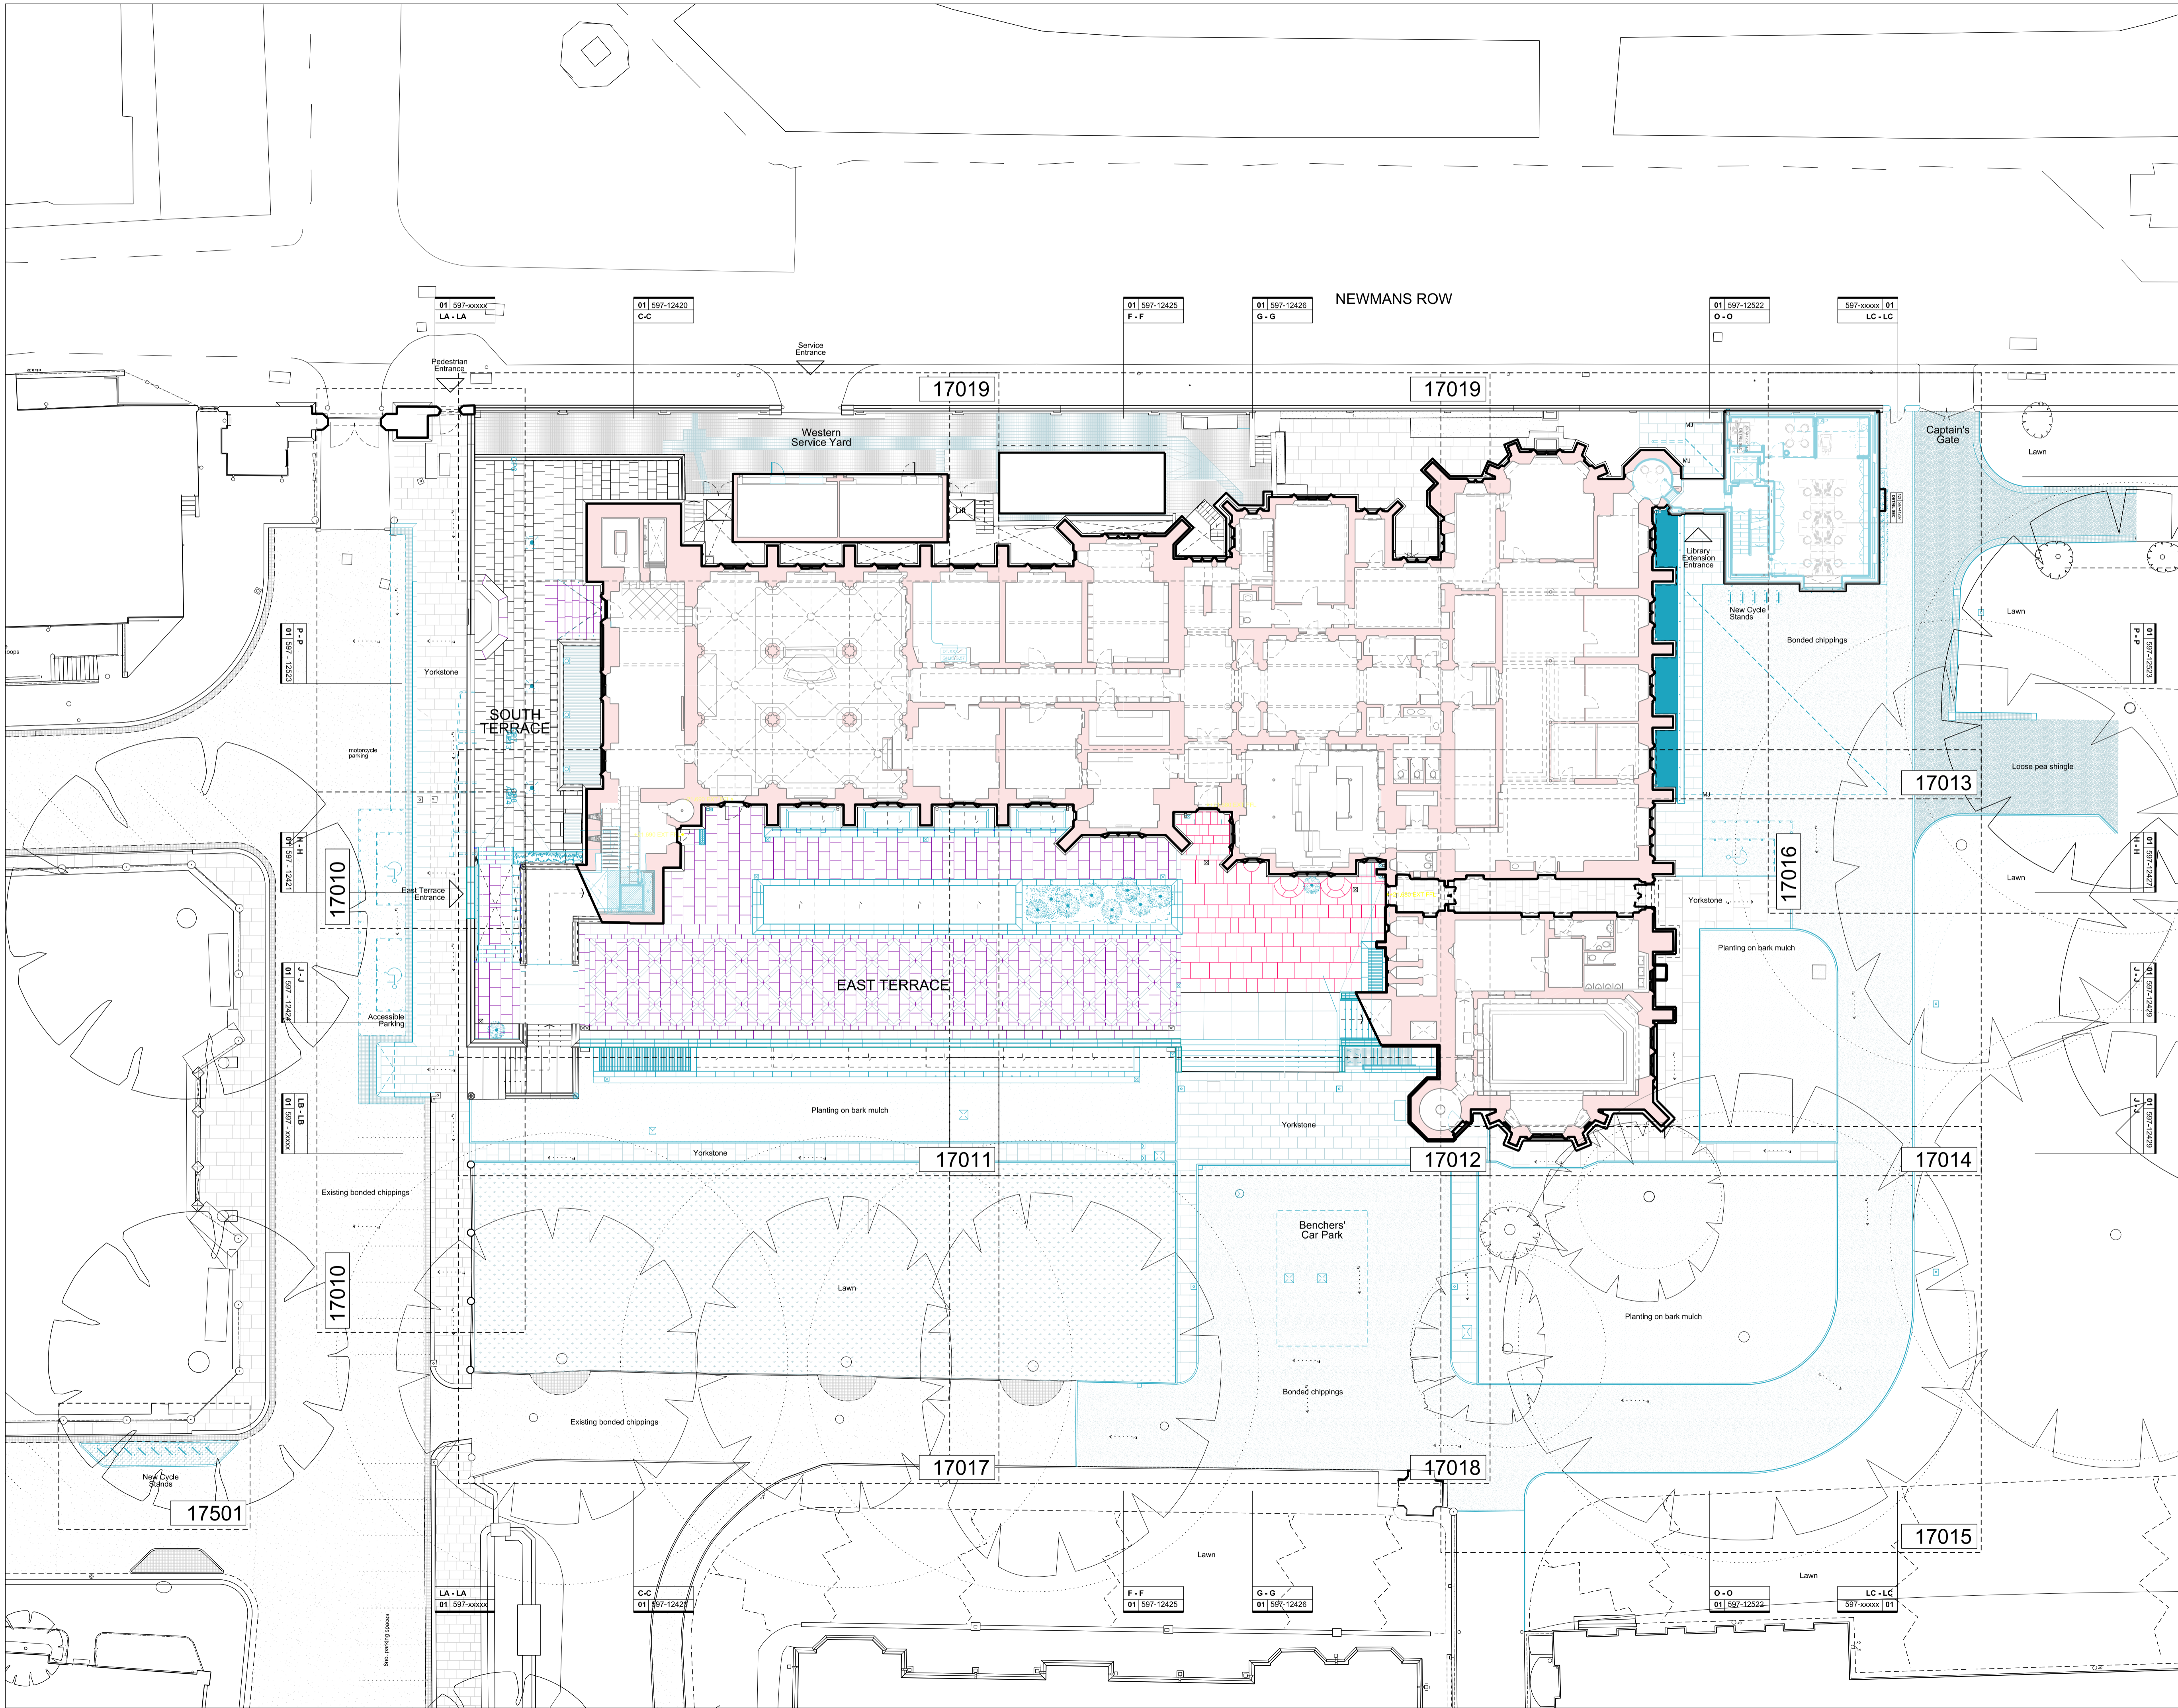

REVISIONS

REV	DATE	DESCRIPTION
C1	02.02.16	CONSTRUCTION
T5	05.02.16	TENDER

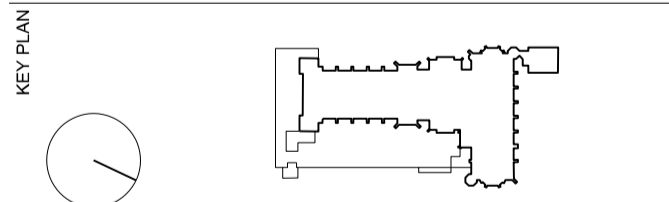

CONSTRUCTION

RICK MATHER ARCHITECTS ©
 123 Gordon High Street London N1 1JF
 T: 020 7244 1232 F: 020 7244 1233
 info@rickmather.com www.rickmather.com

JOB
**THE HONOURABLE SOCIETY OF LINCOLN'S INN
 GREAT HALL AND LIBRARY**

TITLE
**GREAT HALL PROJECT
 PROPOSED LANDSCAPE OVERVIEW PLAN**

DRAWN	NMW	JOB #	597	DRG #	17005	REV	C1
CHECKED	TP	SCALE	1:200 1:400	SIZE	A1 A3	DATE	JAN '16 02.02.18