


This drawing is to be read in conjunction with the full specification.
 For drainage specifications, refer to the schedules noted above and the relevant IDS information.
 This drawing is to be read in conjunction with the full IDS drawing specification package.
 Refer to Landscape Architect's drawings for planting information.
 Refer to EOC drawings 14132-C01 & C05 for drainage information.
 Manholes to be set out with paving.
 This drawing must be read in colour.

- KEY
- York Stone
 - Bonded chippings
 - Loose gravel
 - Planting beds
 - Turf
 - Granite setts
 - Tegula paving

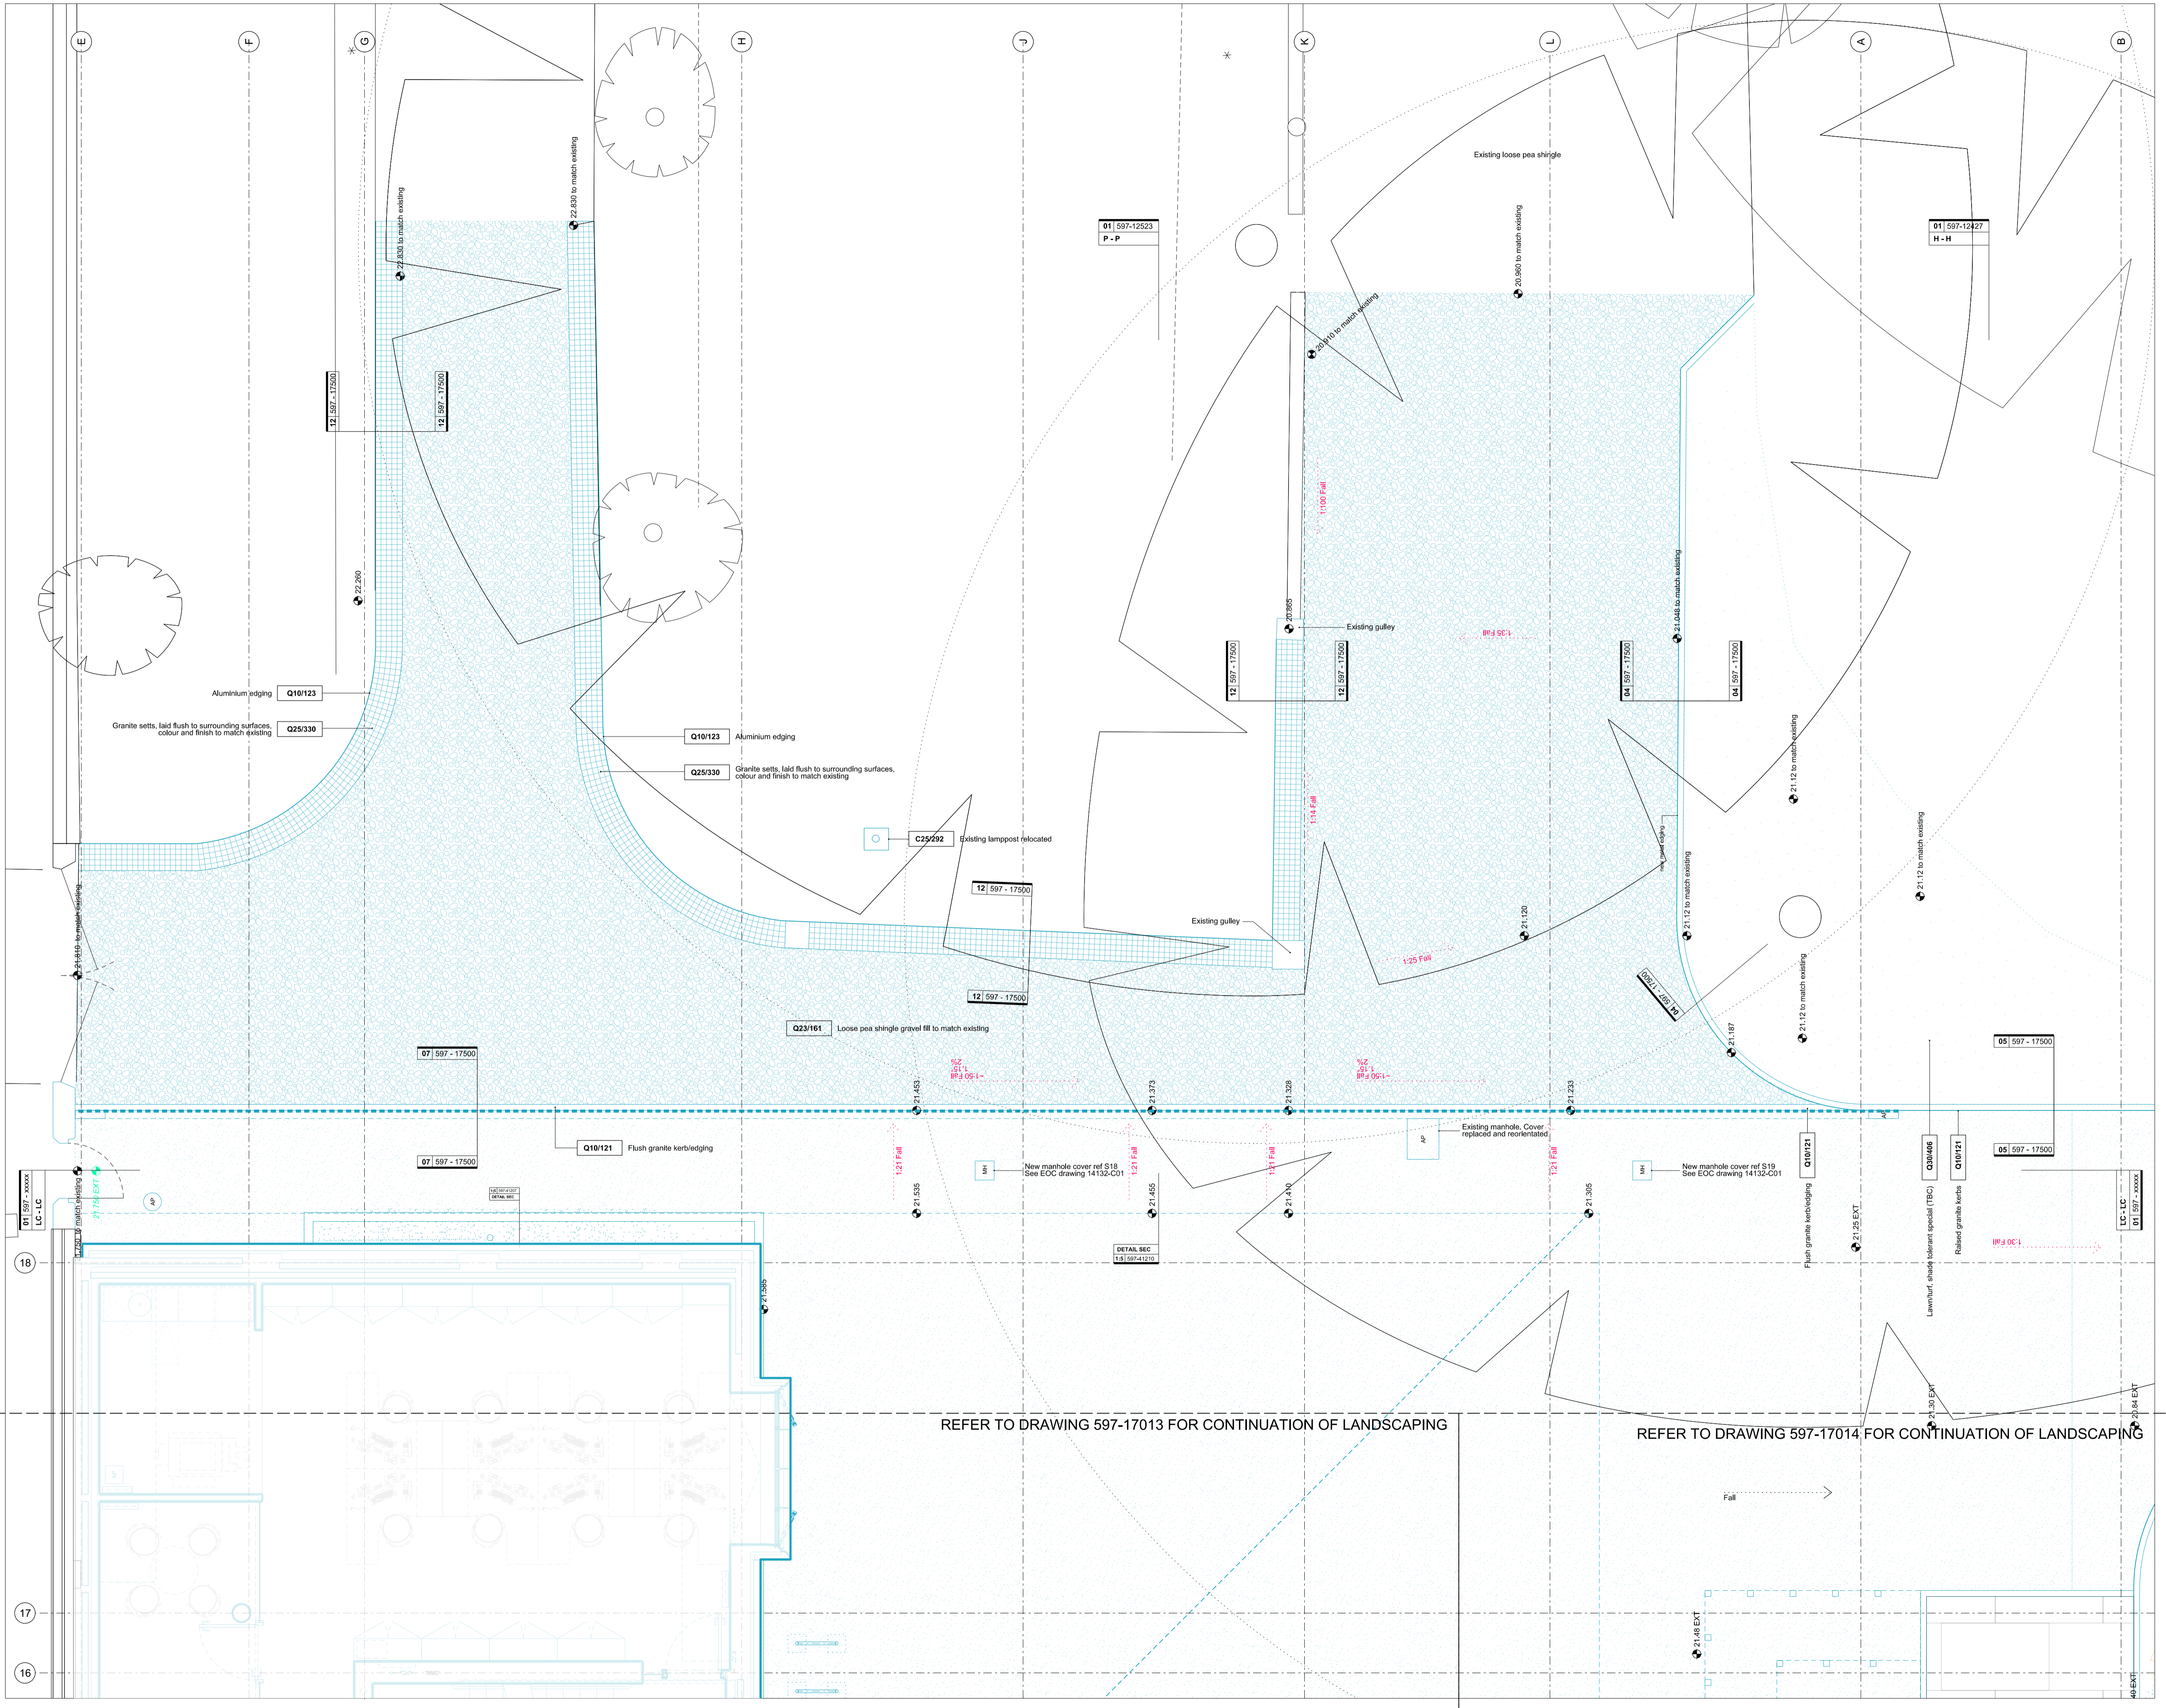


REFER TO DRAWING 597-17013 FOR CONTINUATION OF LANDSCAPING

REFER TO DRAWING 597-17014 FOR CONTINUATION OF LANDSCAPING

REVISIONS

REV	DATE	DESCRIPTION
C1	02.02.18	Issued for construction

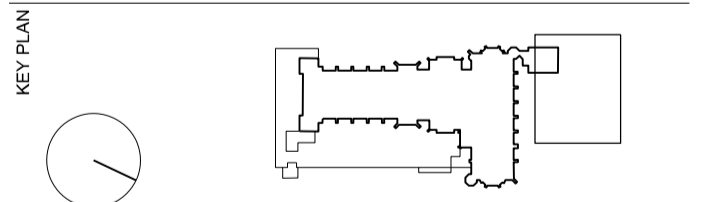

CONSTRUCTION

RICK MATHER ARCHITECTS ©
 123 Gordon High Street London N31 1JF
 T: 020 7244 1232 F: 020 7244 1233
 info@rickmather.com www.rickmather.com

JOB
**THE HONOURABLE SOCIETY OF LINCOLN'S INN
 GREAT HALL AND LIBRARY**

TITLE
**PROPOSED GREAT HALL PROJECT
 PROPOSED LANDSCAPE DETAIL PLAN
 CAPTAIN'S GATE**

DRAWN	JR	JOB #	597	DRG #	17016	REV	C1
CHECKED	TP	SCALE@A1	1:50	SIZE	A1	DATE	FEB 18
			1:100		A3		02.02.18