


PLAN

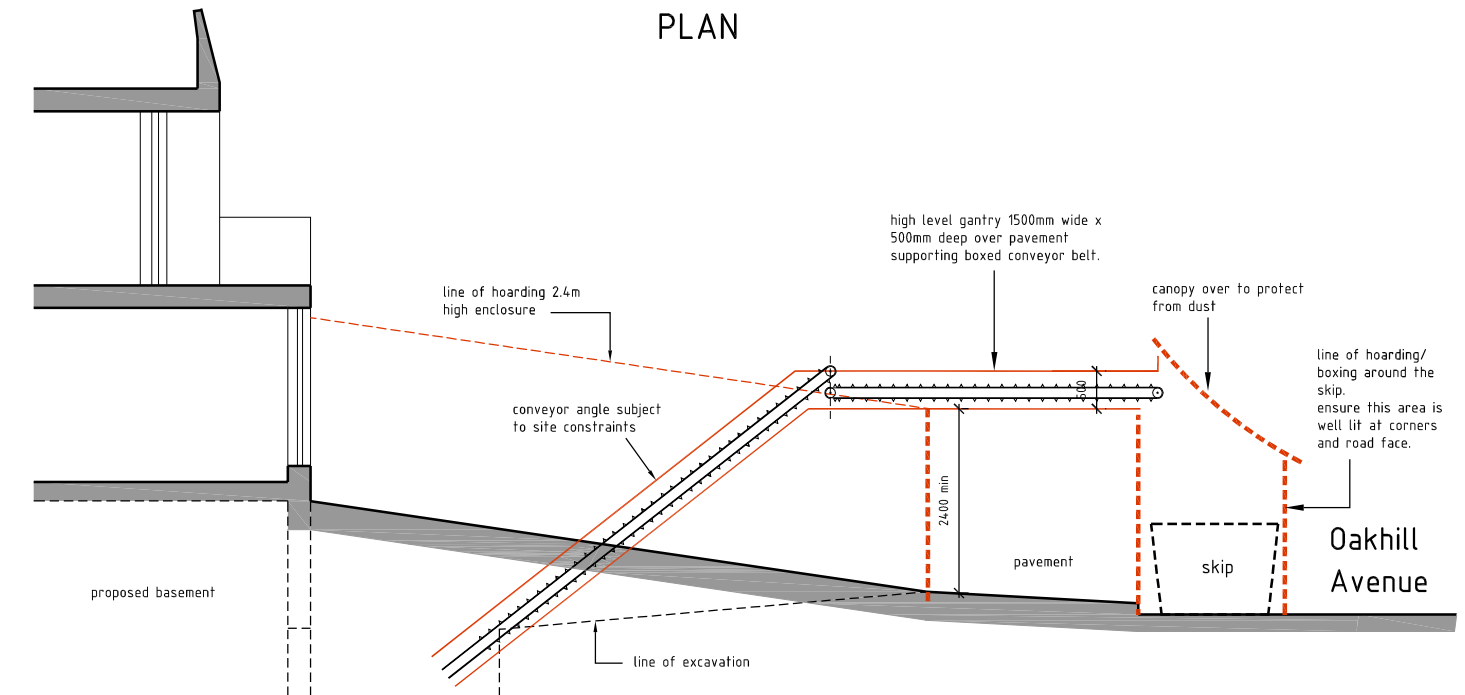

SECTION

REV. A. JP REVISIONS 06-03-18