


NOTES:

RESTRICTED COVENANT PROPOSAL

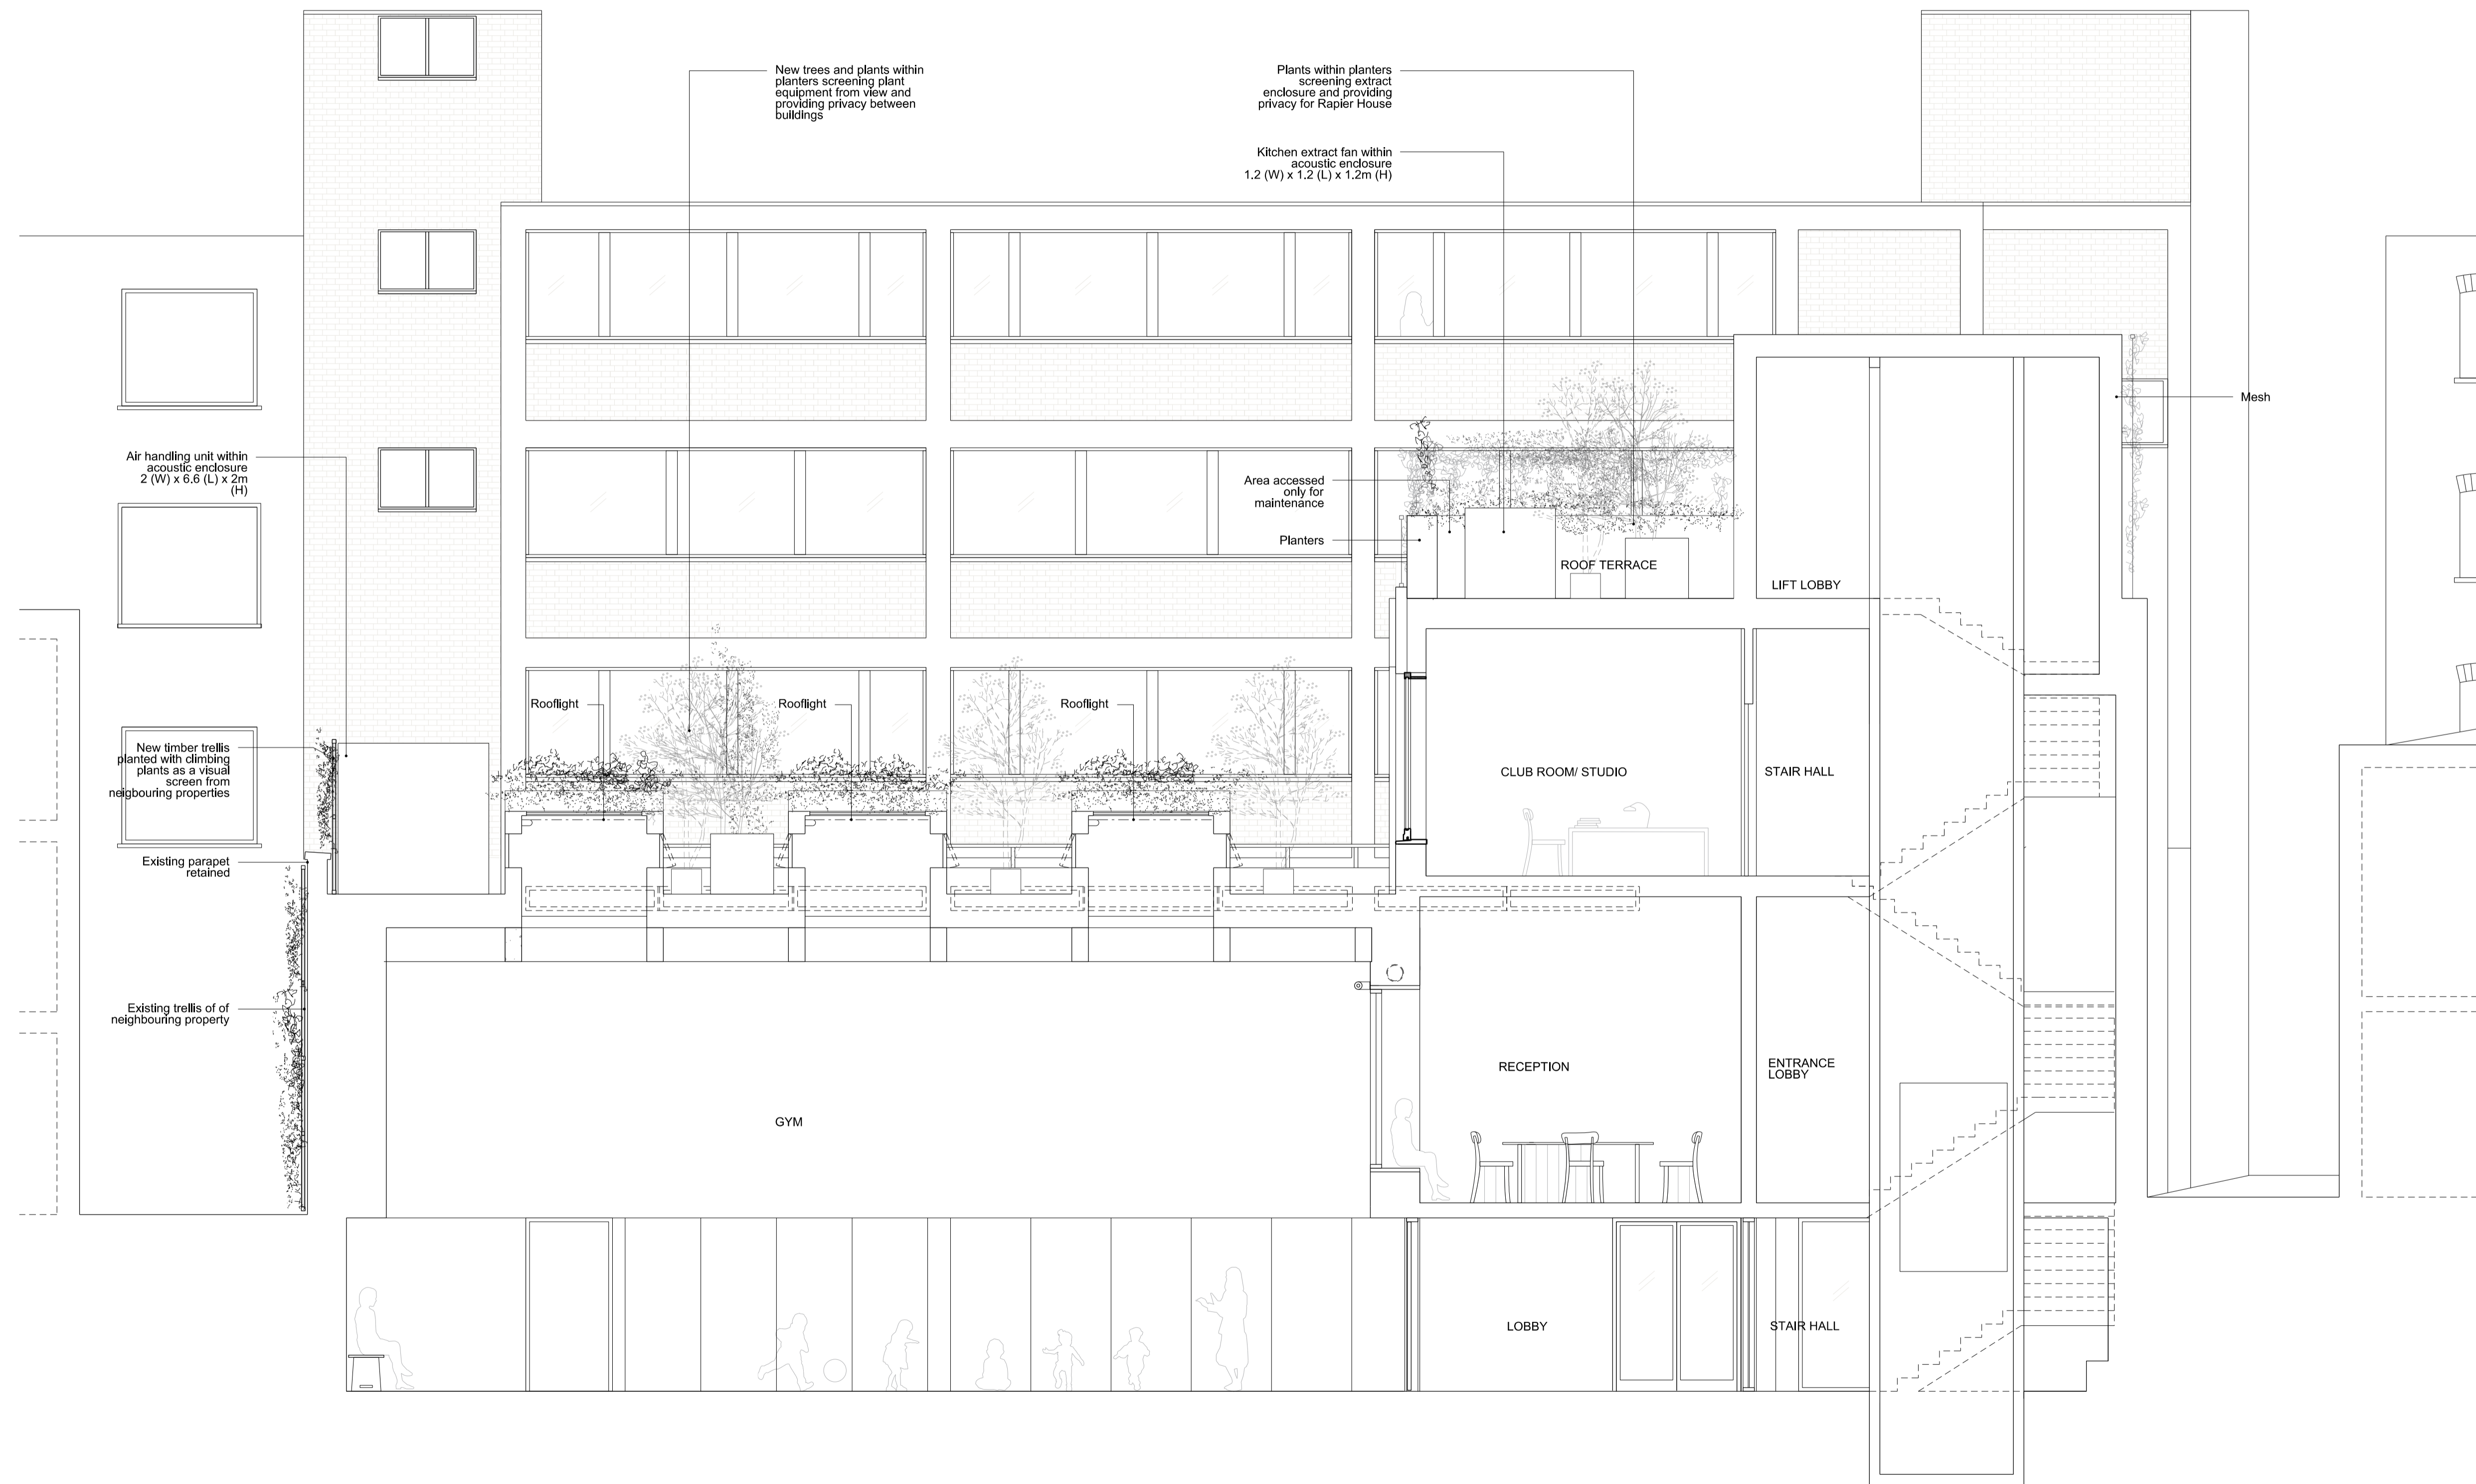

Rev	Date	Description
E	04.04.18	Minor Material Amendment
D	04.08.17	Minor Material Amendment
C	10.04.17	Planning
B	06.09.16	Minor Material Amendments
A	01.06.16	Minor Material Amendments
-	20.12.13	Planning Application

6a Architects
 Rapier House
 40 Lams Conduit Street
 London WC1N 3LJ
 t +44(0)20 7242 5422
 f +44(0)20 7242 3646
 post@6a.co.uk
 www.6a.co.uk

PROJECT: Bedford House

JOB:

TITLE: Proposed Section B

STATUS: Planning

DATE: 04.04.18 SCALE: 1:50(A1)
1:100(A3)

REV: E NUMBER: 1601

DO NOT SCALE FROM THIS DRAWING. ALL DIMENSIONS ARE TO BE CHECKED ON SITE. THIS DRAWING IS TO BE READ IN CONJUNCTION WITH ALL CONSULTANTS INFORMATION

DRAWN: SI INSPECTED: JR