


8700 827196.528 10000.007 71.724
 8700 827264.528 10001.001 70.957
 Scale m

Notes :
 This plan should only be used for its original purpose. SV Surveying Ltd accepts no responsibility for this plan if supplied to any other party other than the original client.
 All dimensions / levels should be checked on site prior to design and construction.
 Drainage information (where applicable) has been visually inspected from the surface and should be treated as approximate only.
 Tree information (where applicable) has been surveyed from ground level and therefore should be treated as approximate only.
 Contours are drawn at 0.2m intervals
 The survey has been fixed to GPS OSGB 1936 using the active GPS network.

Legend:

Building (Contours) (Overhang)	70g	70g	70g
Building / walls	70p	70p	70p
Roof line	70q	70q	70q
Concrete edge	70r	70r	70r
Centre Line	70s	70s	70s
Boundary	70t	70t	70t
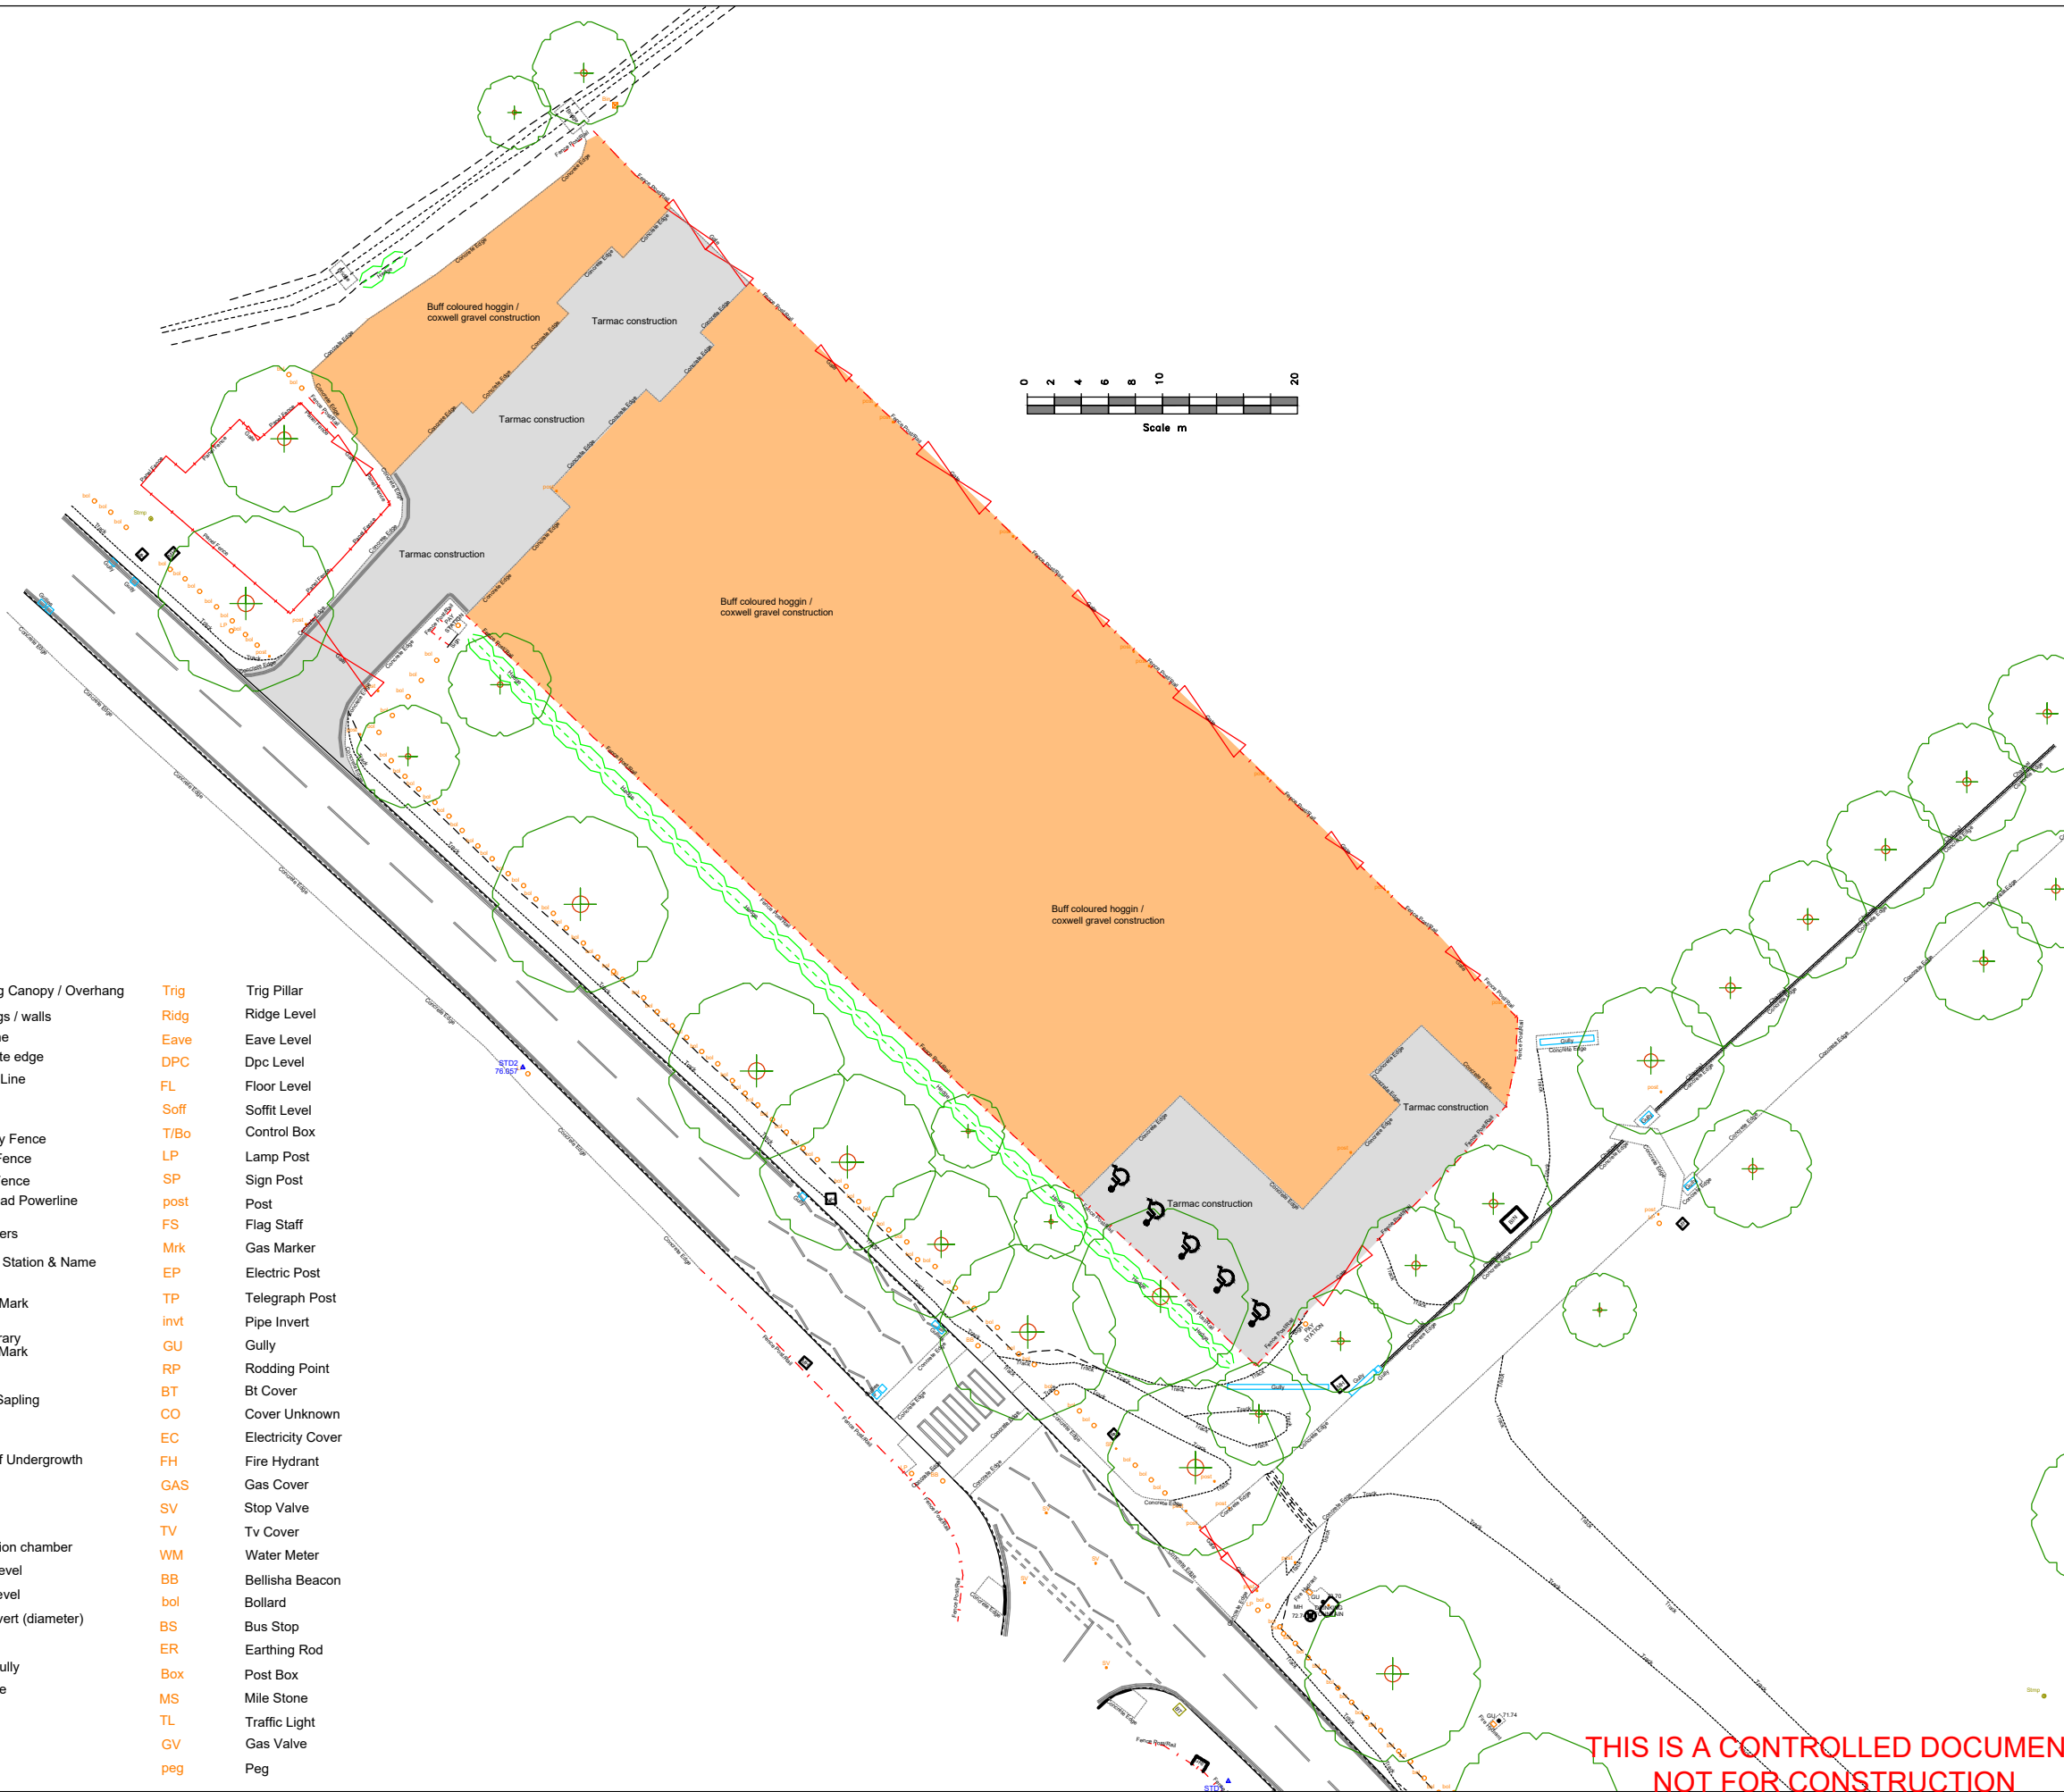

Legend:

- | | | | | |
|--|----------------------------|--|------|-------------------|
| | Building Canopy / Overhang | | Trig | Trig Pillar |
| | Buildings / walls | | Ridg | Ridge Level |
| | Kerb line | | Eave | Eave Level |
| | Concrete edge | | DPC | Dpc Level |
| | Centre Line | | FL | Floor Level |
| | Barrier | | Soff | Soffit Level |
| | Hedge | | T/Bo | Control Box |
| | Security Fence | | LP | Lamp Post |
| | Panel Fence | | SP | Sign Post |
| | Open Fence | | post | Post |
| | Overhead Powerline | | FS | Flag Staff |
| | Chambers | | Mrk | Gas Marker |
| | Survey Station & Name | | EP | Electric Post |
| | | | TP | Telegraph Post |
| | STN1 | | invt | Pipe Invert |
| | Bench Mark | | GU | Gully |
| | Temporary Bench Mark | | RP | Rodding Point |
| | Tree / Sapling | | BT | Bt Cover |
| | Area Of Undergrowth | | CO | Cover Unknown |
| | Gate | | EC | Electricity Cover |
| | | | FH | Fire Hydrant |
| | | | GAS | Gas Cover |
| | | | SV | Stop Valve |
| | | | TV | Tv Cover |
| | | | WM | Water Meter |
| | | | BB | Bellisha Beacon |
| | | | bol | Bollard |
| | | | BS | Bus Stop |
| | | | ER | Earthing Rod |
| | | | Box | Post Box |
| | | | MS | Mile Stone |
| | | | TL | Traffic Light |
| | | | GV | Gas Valve |
| | | | peg | Peg |
| | | | | |
| | | | | |
