



[illegible]

- | TYPE | ① | GLASS BALUSTRADE |
|------|---|------------------|
| TYPE | ② | TIMBER CLADDING |
| TYPE | ③ | BLACK RAILINGS |

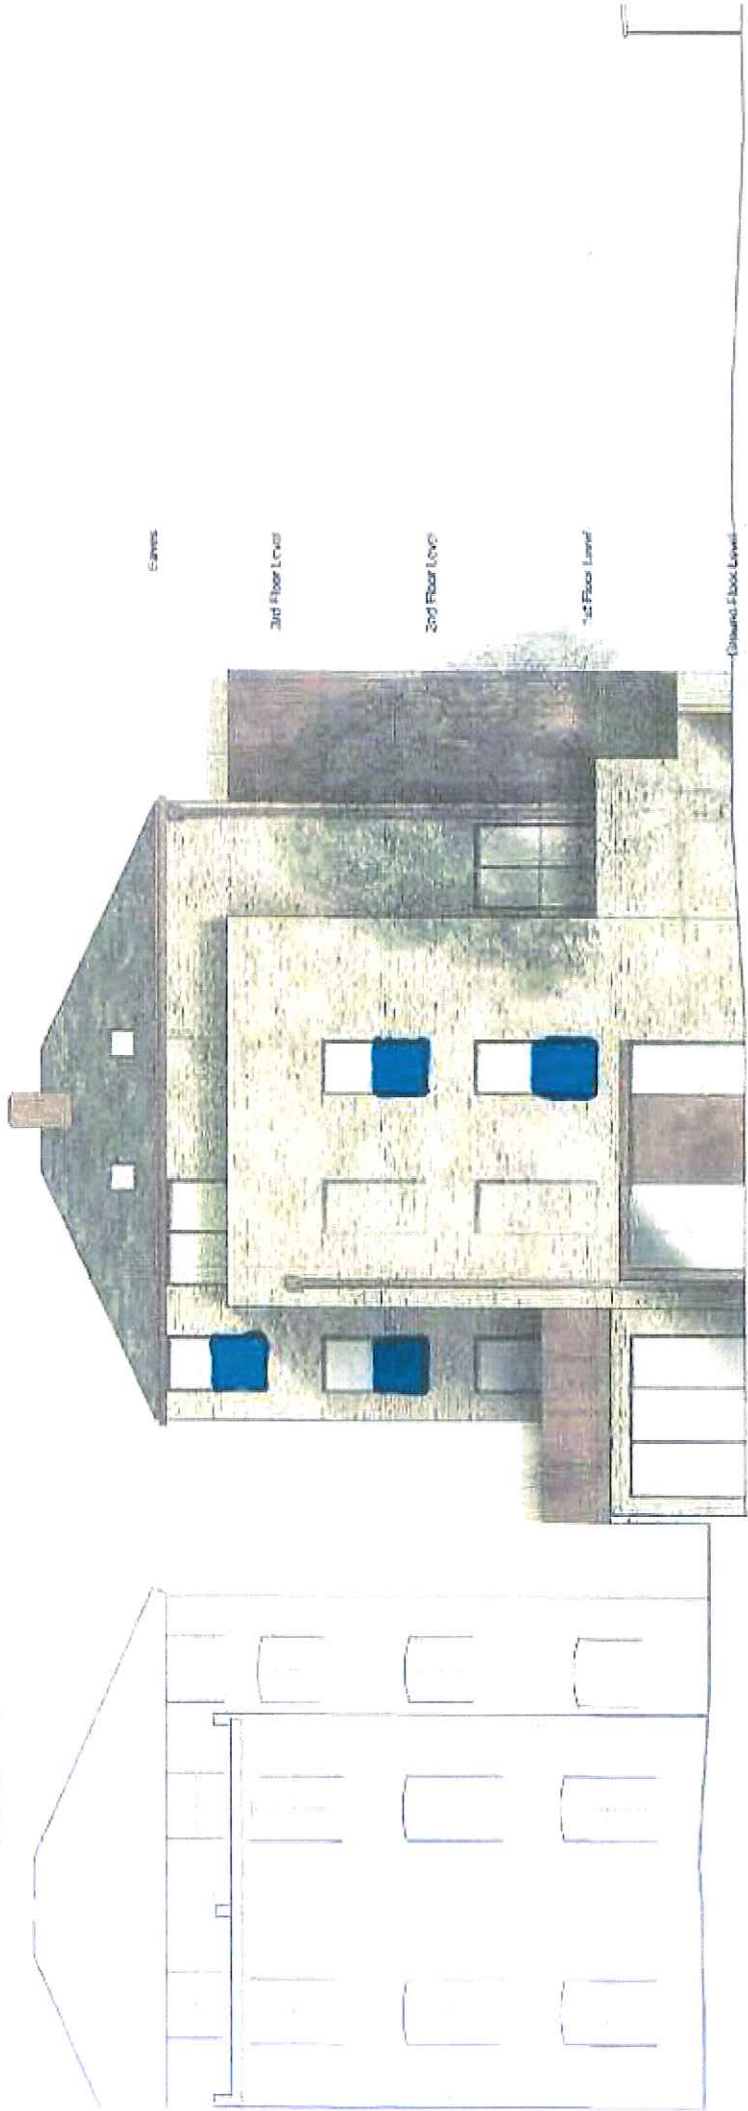






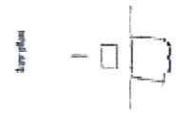

1










[illegible]

[TYPE 1]

[APPENDIX A]

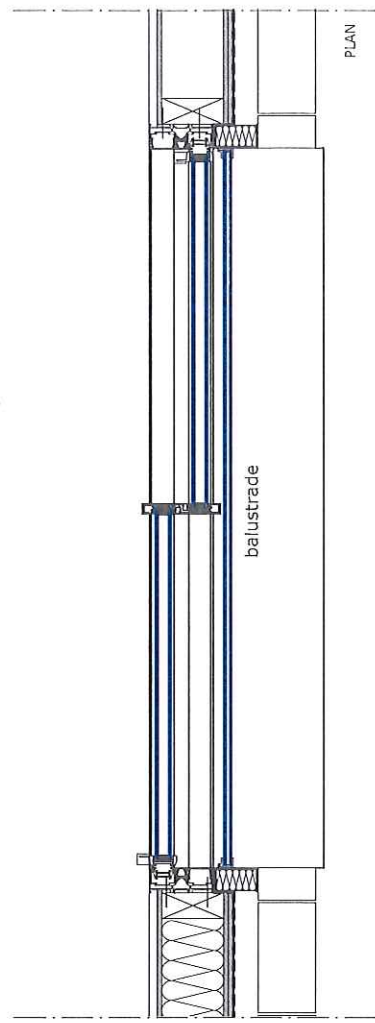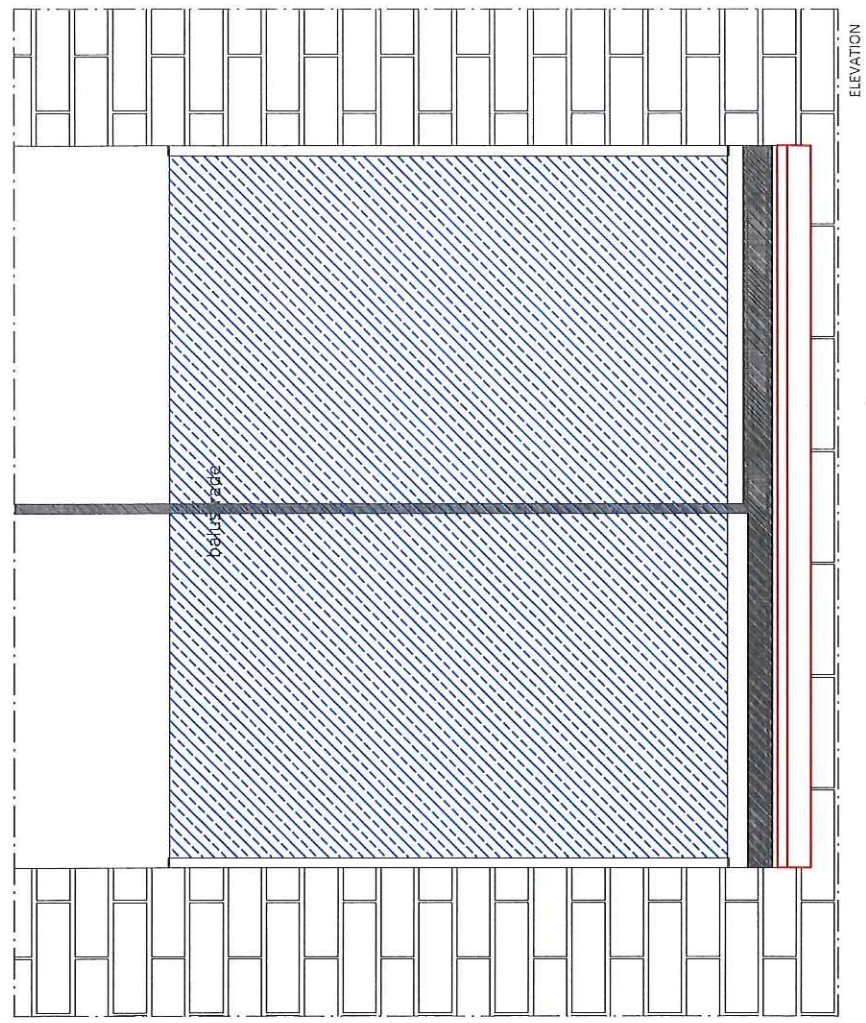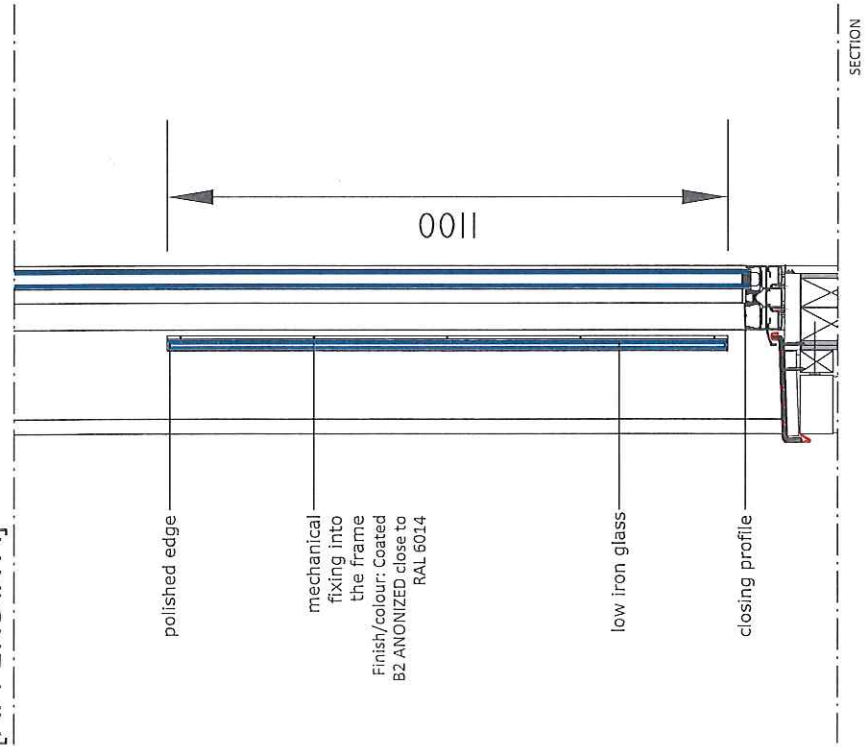

REVISIONS:		JOB TITLE: 51-53 Agar Grove	CLIENT: Helm
A.	2016_10_10	JOB NO.: 328	
B.		DWG TITLE: Railing type 01 details	DRAWN: AF
C.		DWG NO.: 328 RS 02 Rev.A	CHECKED: ---
D.		SCALE: 1:10@A3	CAD FILE: 20161010 328 RAILINGS
E.		DATE: 2016_10_10	

All dimension to be checked on site before the commencement of work




[APPENDIX A]

MAX 3000

[TYPE 3]

20

1250

115

60

ELEVATION

MAX 3000

SECTION



PLAN

REVISIONS:		JOB TITLE: 51-53 Agar Grove	CLIENT: Helm
A.	2016_10_10	JOB NO.: 328	
B.		DWG TITLE: Railing type 03 details	
C.		DWG NO.: 328 RS 04	DRAWN: AF
D.		SCALE: 1:10@A3	CHECKED: ---
E.		DATE: 2016_10_10	CAD FILE: 20161010 328 RAILINGS

All dimension to be checked on site before the commencement of work



[APPENDIX A]

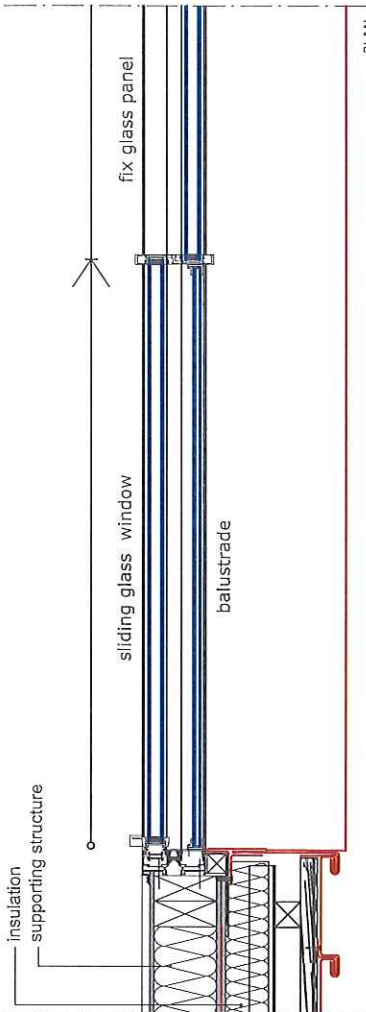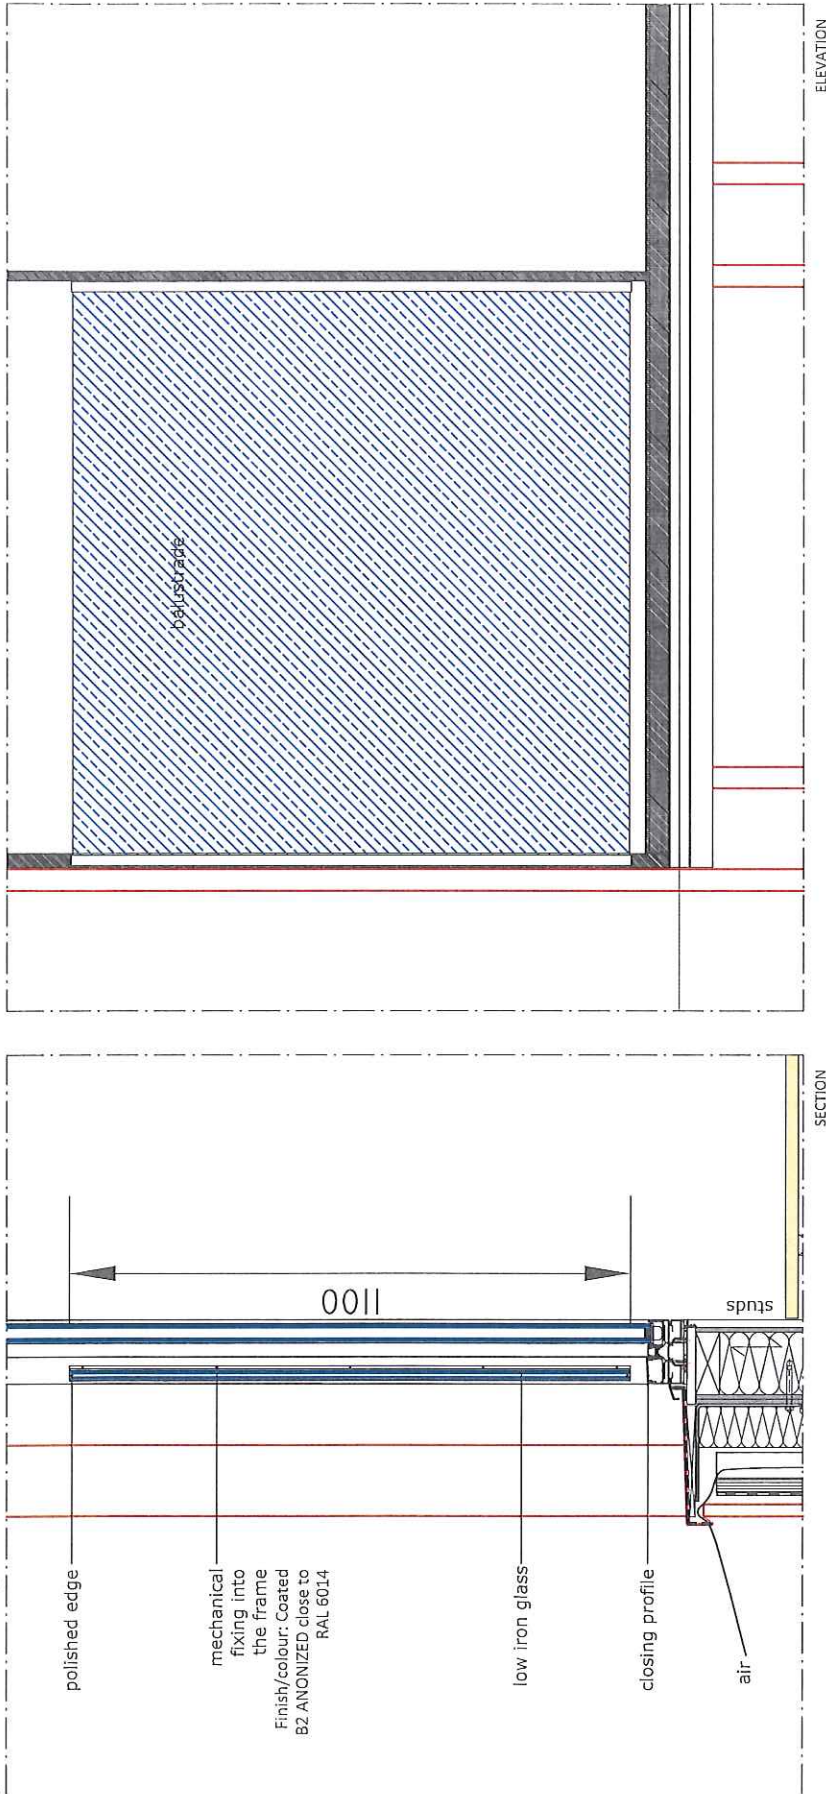

PLAN

All dimension to be checked on site before the commencement of work	
REVISIONS:	JOB TITLE: 51-53 Agar Grove
A. 2016_10_10	JOB NO.: 328
B.	CLIENT: Helm
C.	DWG TITLE: Railing type 02 details
D.	DWG NO.: 328 RS 03
E.	DRAWN: AF
	CHECKED: --
	SCALE: 1:10@A3
	CAD FILE: 20161010 328 RAILINGS
	DATE: 2016_10_10