
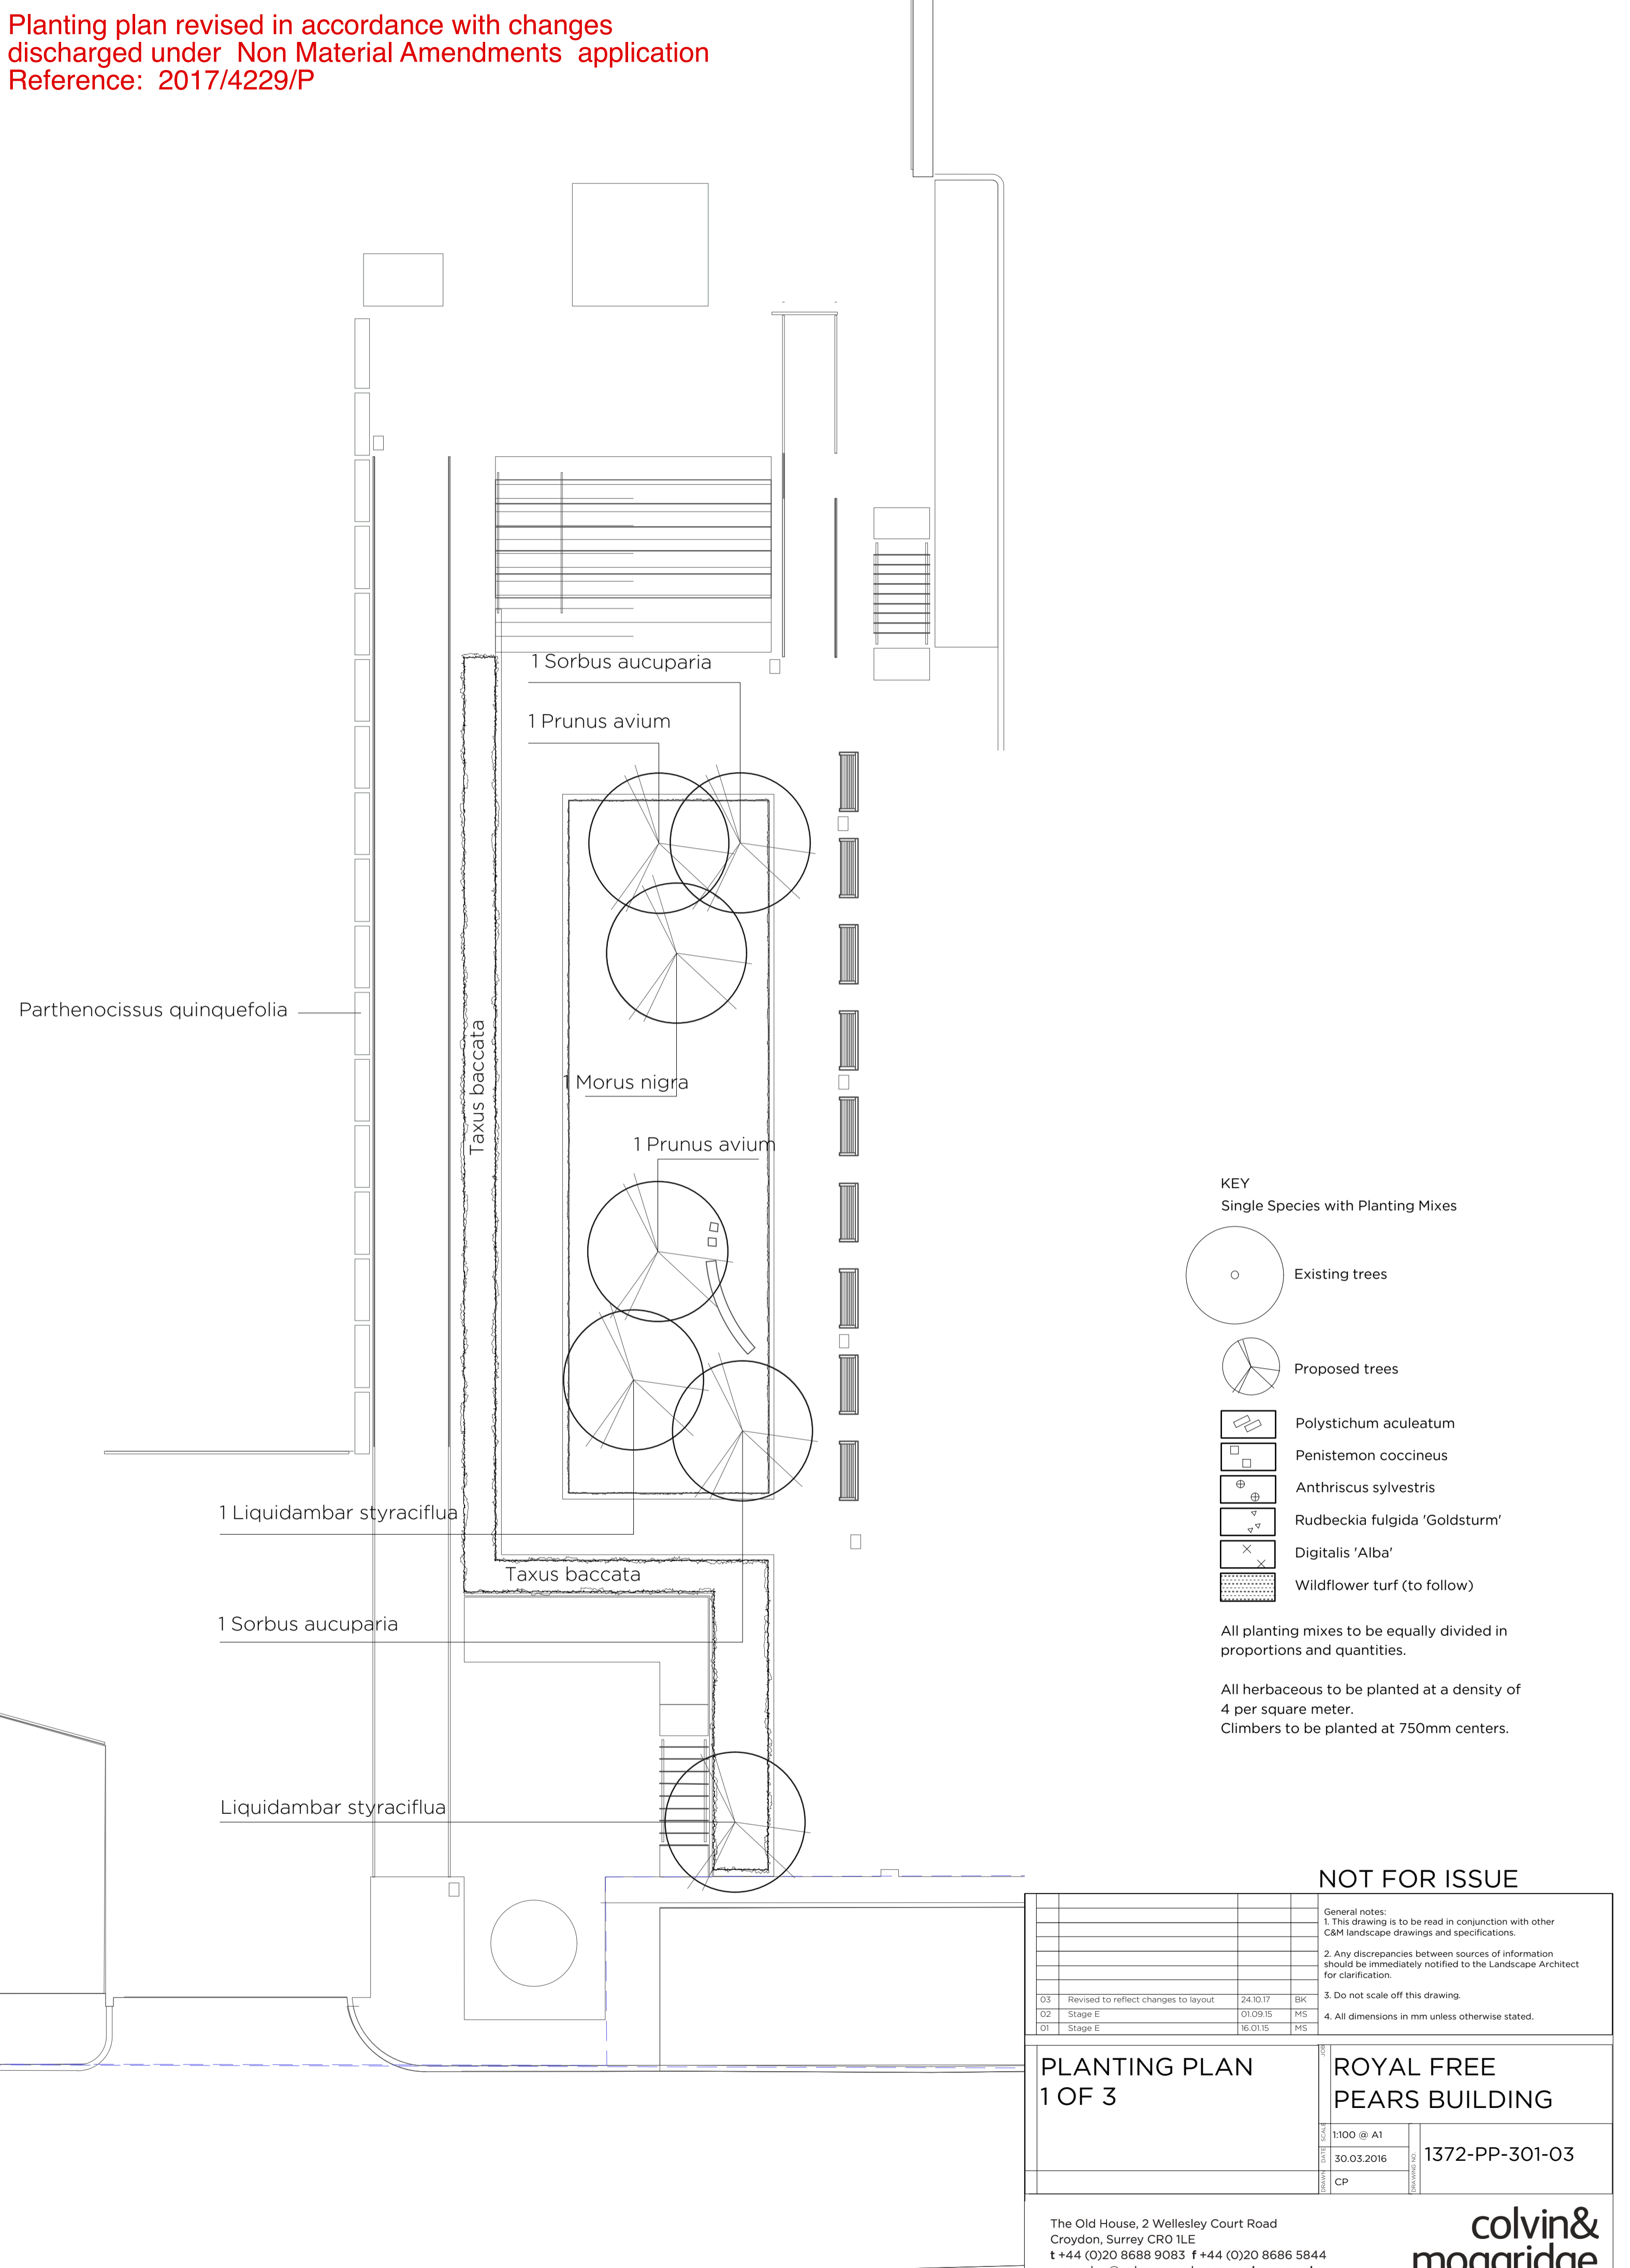


Planting plan revised in accordance with changes discharged under Non Material Amendments application  
Reference: 2017/4229/P

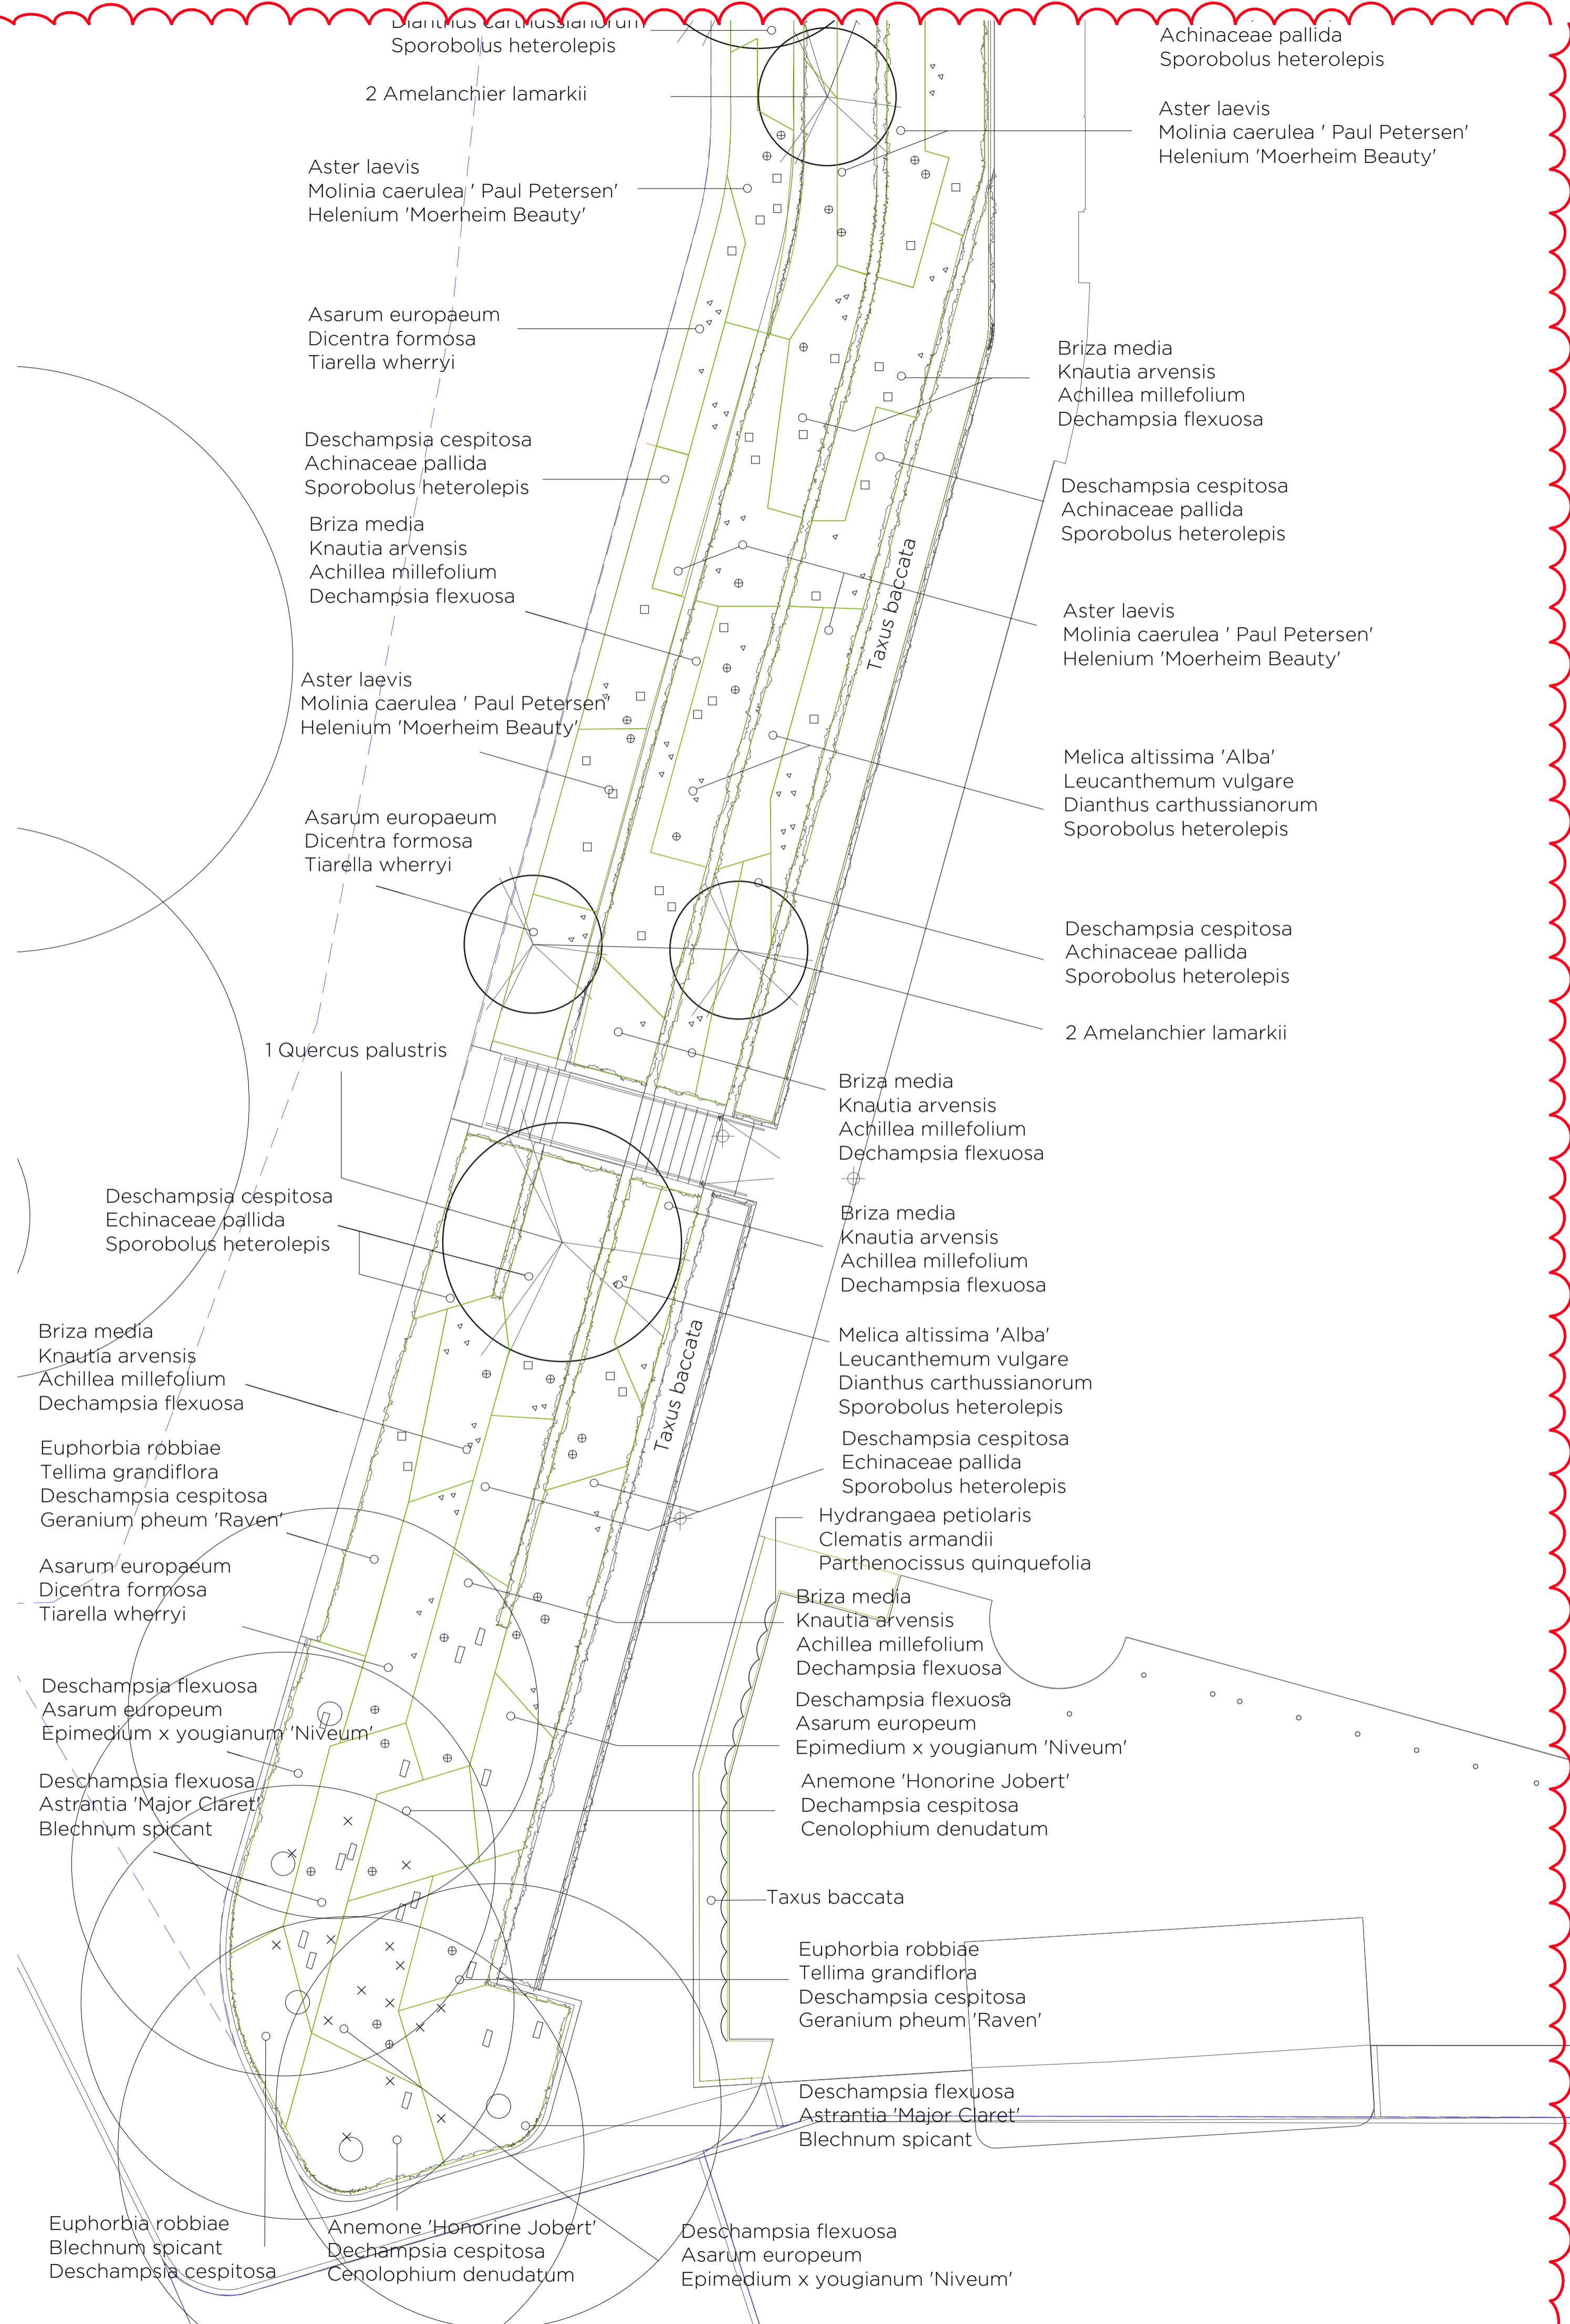

03	Revised to reflect changes to layout	24.10.17	BRK
02	Stage E	01.09.15	MS
01	Stage E	16.01.15	MS

**PLANTING PLAN 1 OF 3**

**ROYAL FREE PEARS BUILDING**

1:100 @ A1  
30.03.2016  
CP

1372-PP-301-03

The Old House, 2 Wellesley Court Road  
Croydon, Surrey CR0 1LE  
t +44 (0)20 8688 9083 f +44 (0)20 8686 5844  
e croydon@colmog.co.uk www.colmog.co.uk

**colvin & moggridge**