



**D - SECTION**  
1:50

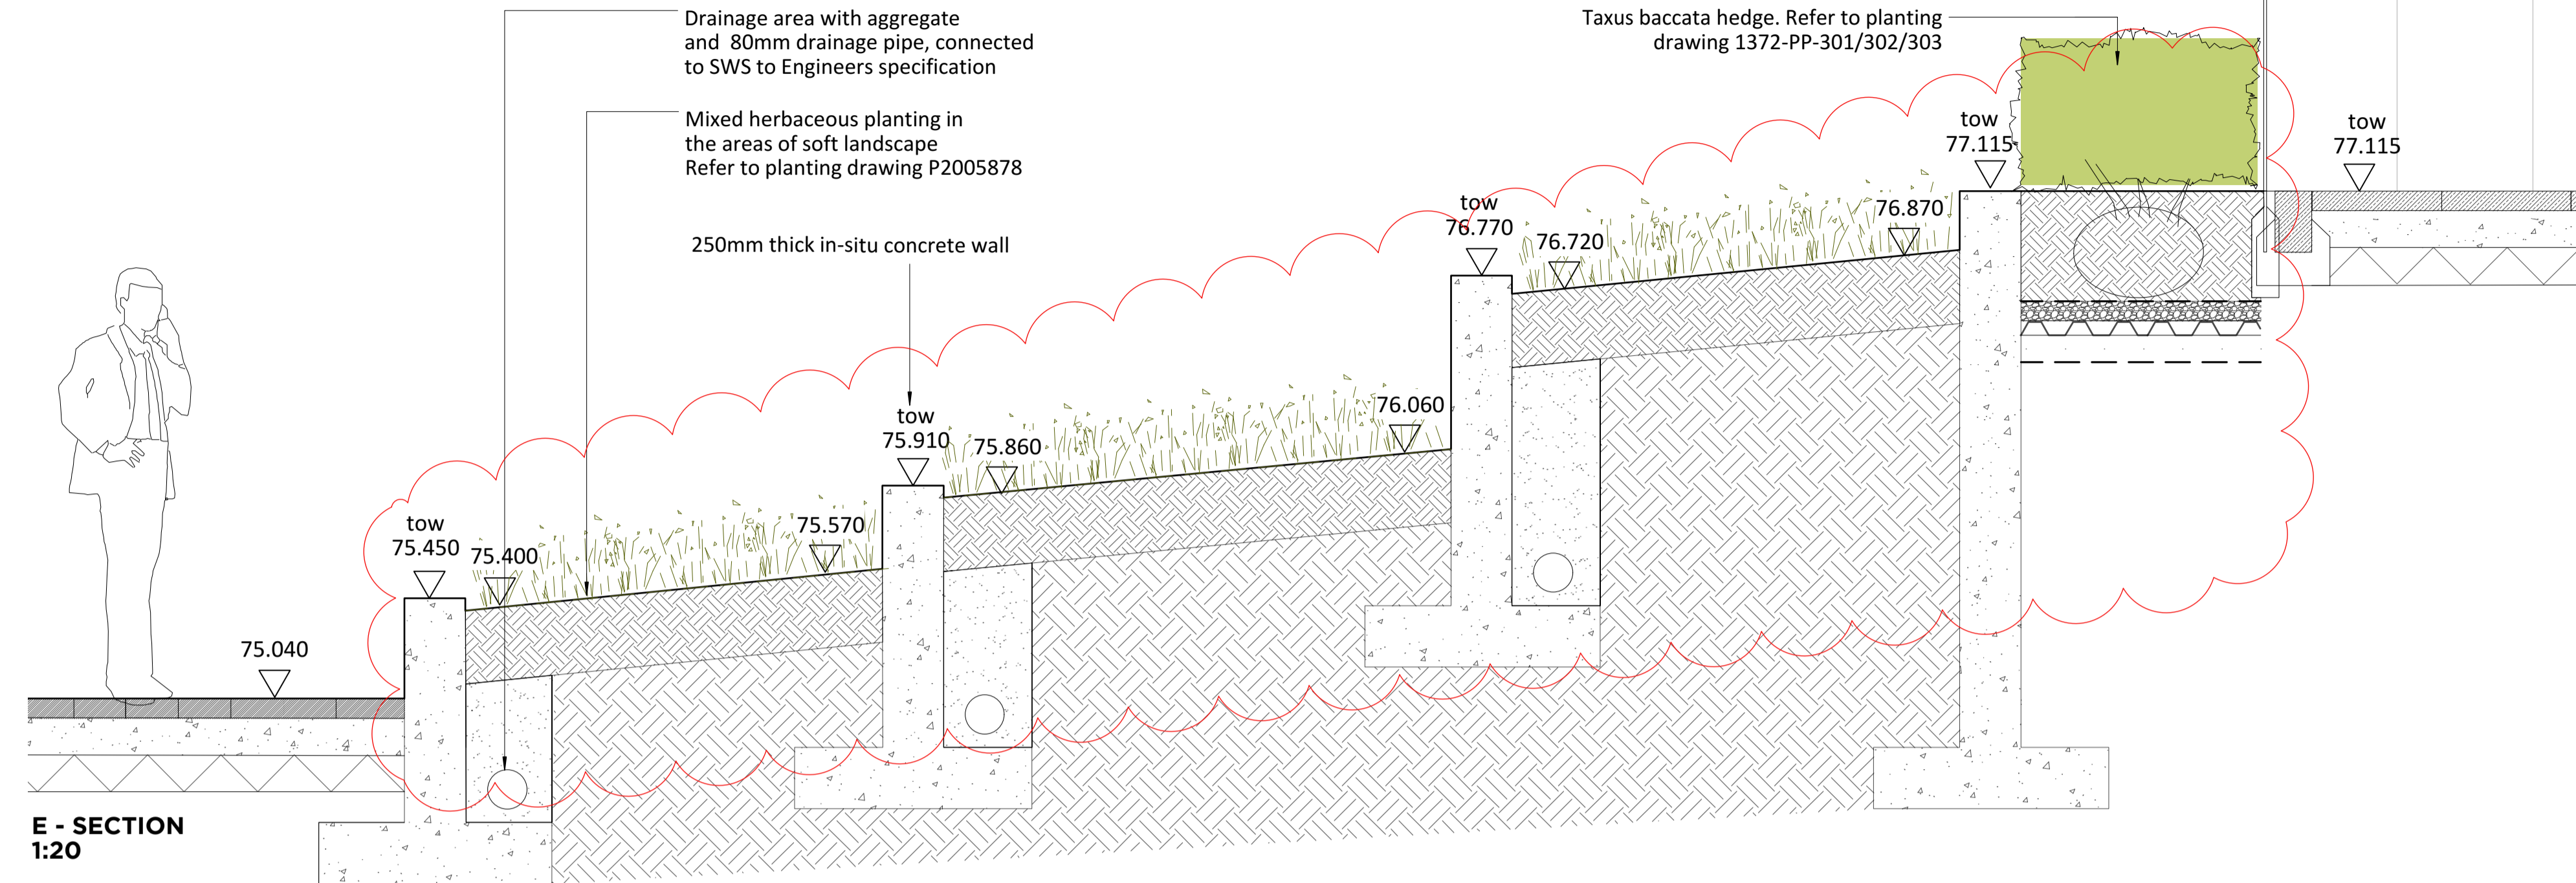

**E - SECTION**  
1:20

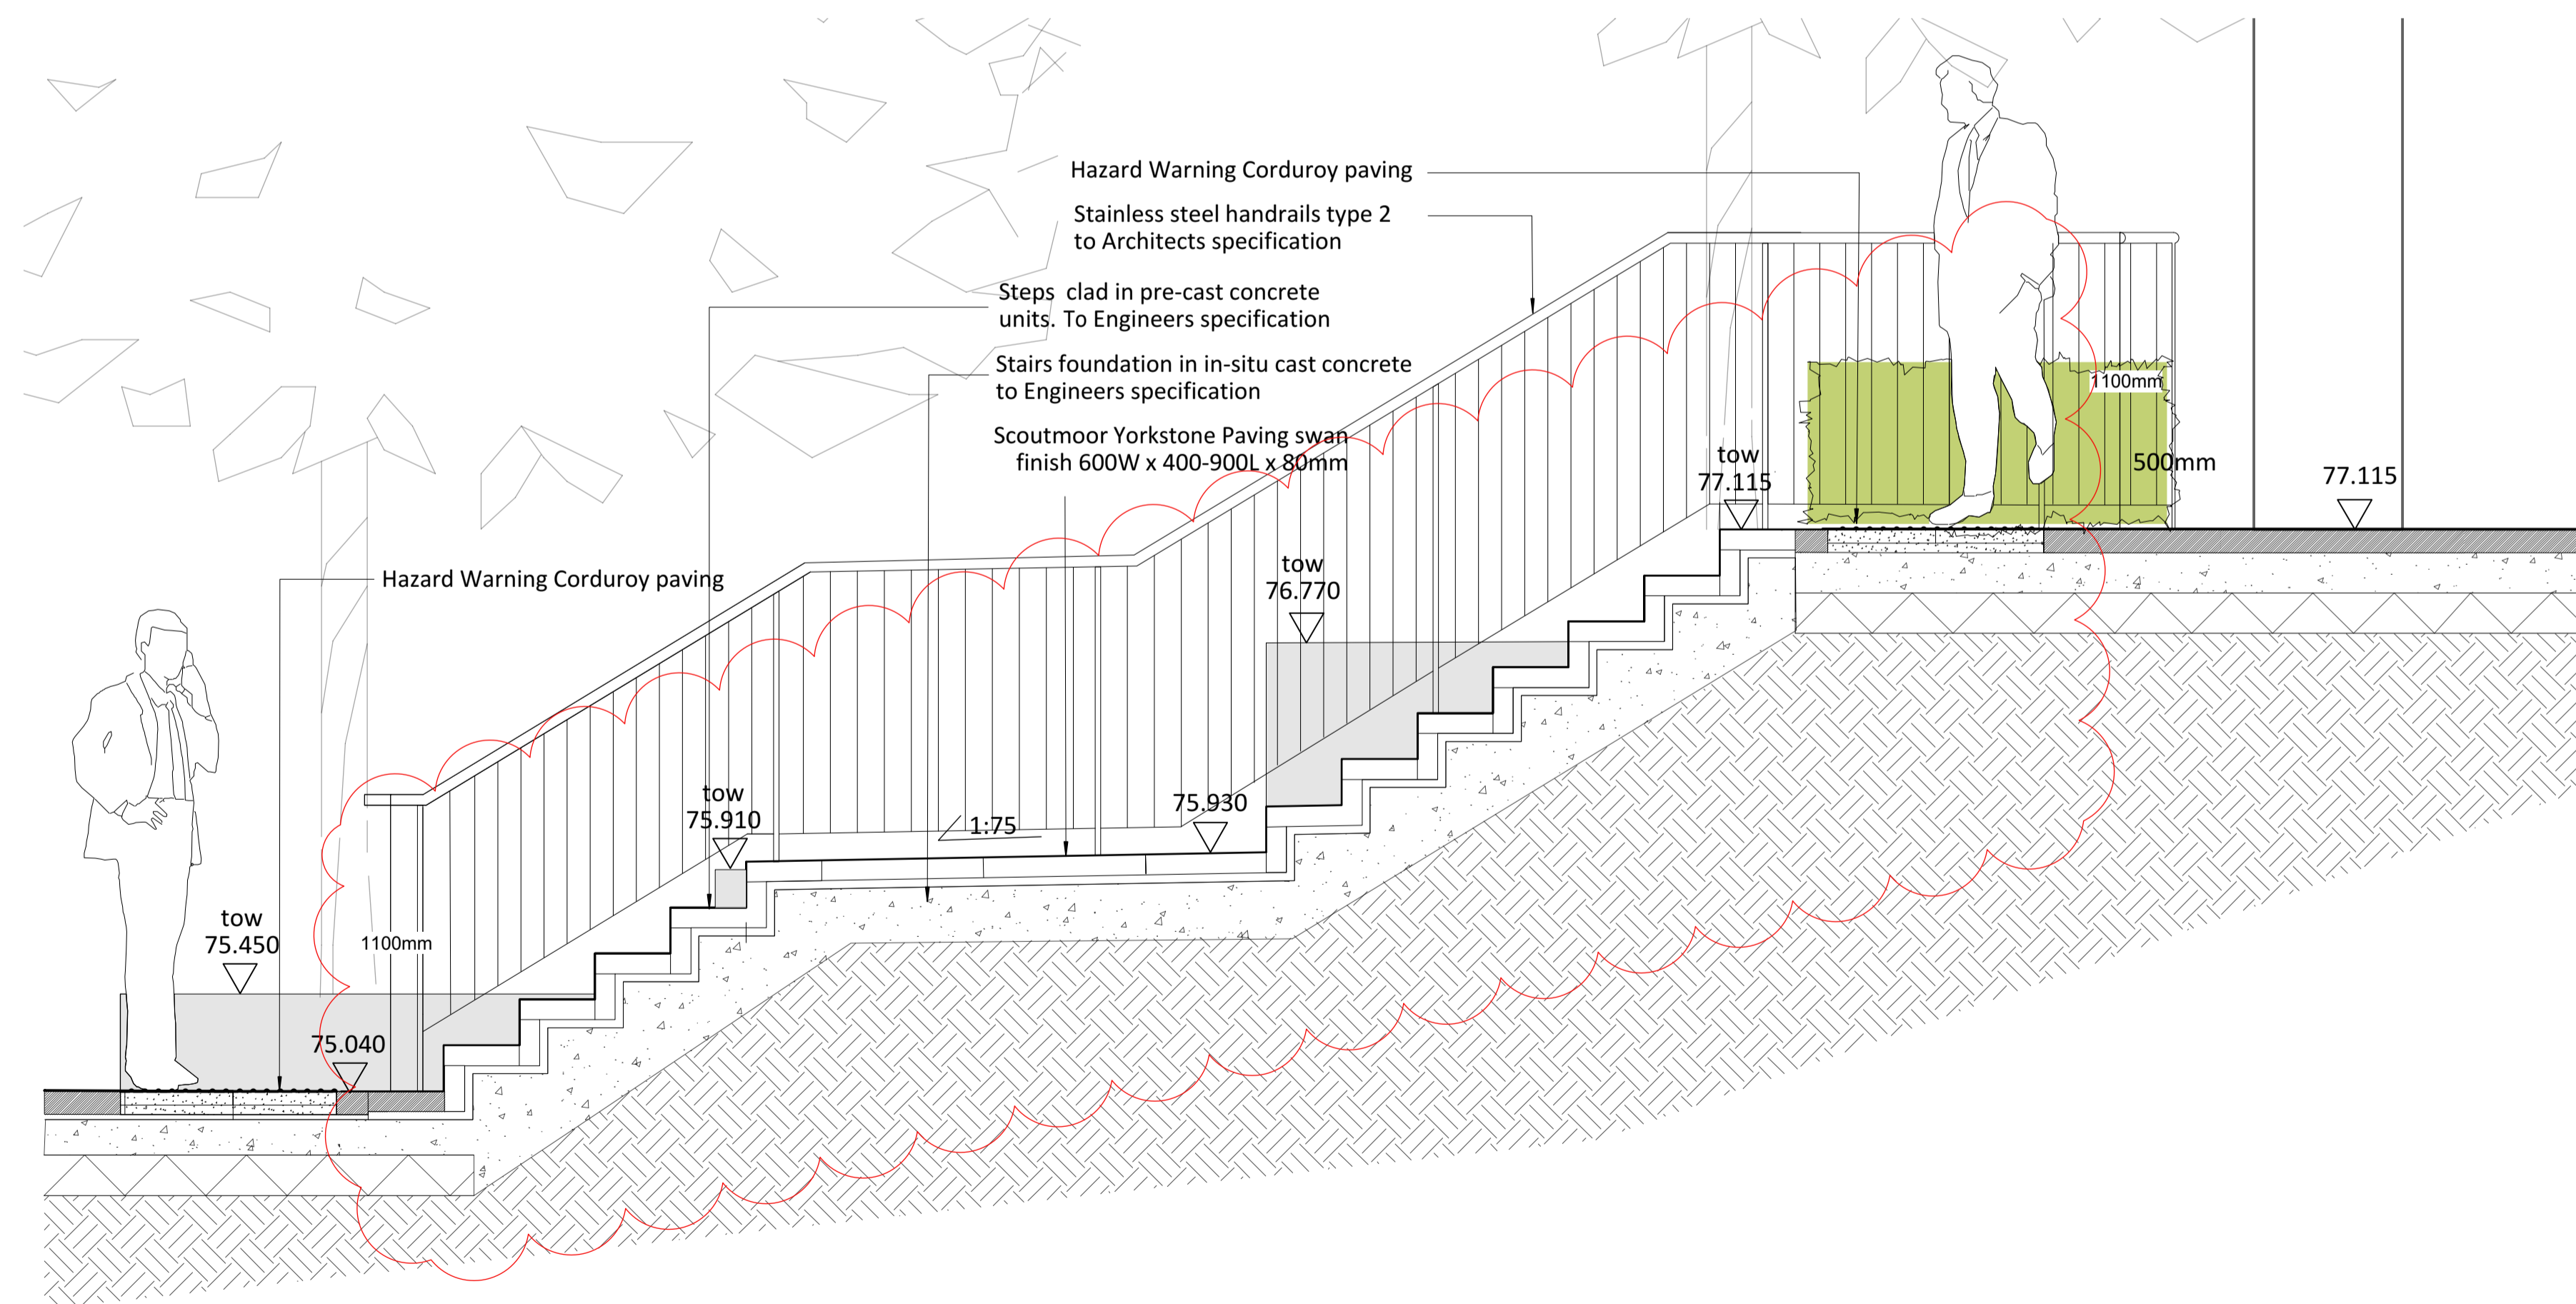

**F - SECTIONAL ELEVATION**  
1:20

**Note: Entrance steps and surrounding terraces / retaining walls and landscaping have been revised in accordance with Non Material Amendments application / Reference: 2017/4229/P**

NOT FOR ISSUE

Rev	Description	Date	By
08	Changes to reflect layout	26.10.17	BK
07	Drawing updates	25.07.16	MS
06	Further Hopkins updates added	23.07.16	MS
05	Revised following Hopkins	05.05.16	CP
04	Revised Layout for Planning	25.04.16	CP
03	Revised Layout	23.03.16	CP
02	Revised Layout	10.03.16	CP
01	Revised Layout	26.02.16	CP

General notes:  
1. This drawing is to be read in conjunction with other C&M landscape drawings and specifications.  
2. Any discrepancies between sources of information should be immediately notified to the Landscape Architect for clarification.  
3. Do not scale off this drawing.  
4. All dimensions in mm unless otherwise stated.

SECTIONS D, E and F	ROYAL FREE PEARS BUILDING	
	VARIES @ A1 16.02.2016	1372-SE-202-08
PLANNING	CP	