


**PLAN 1:20**

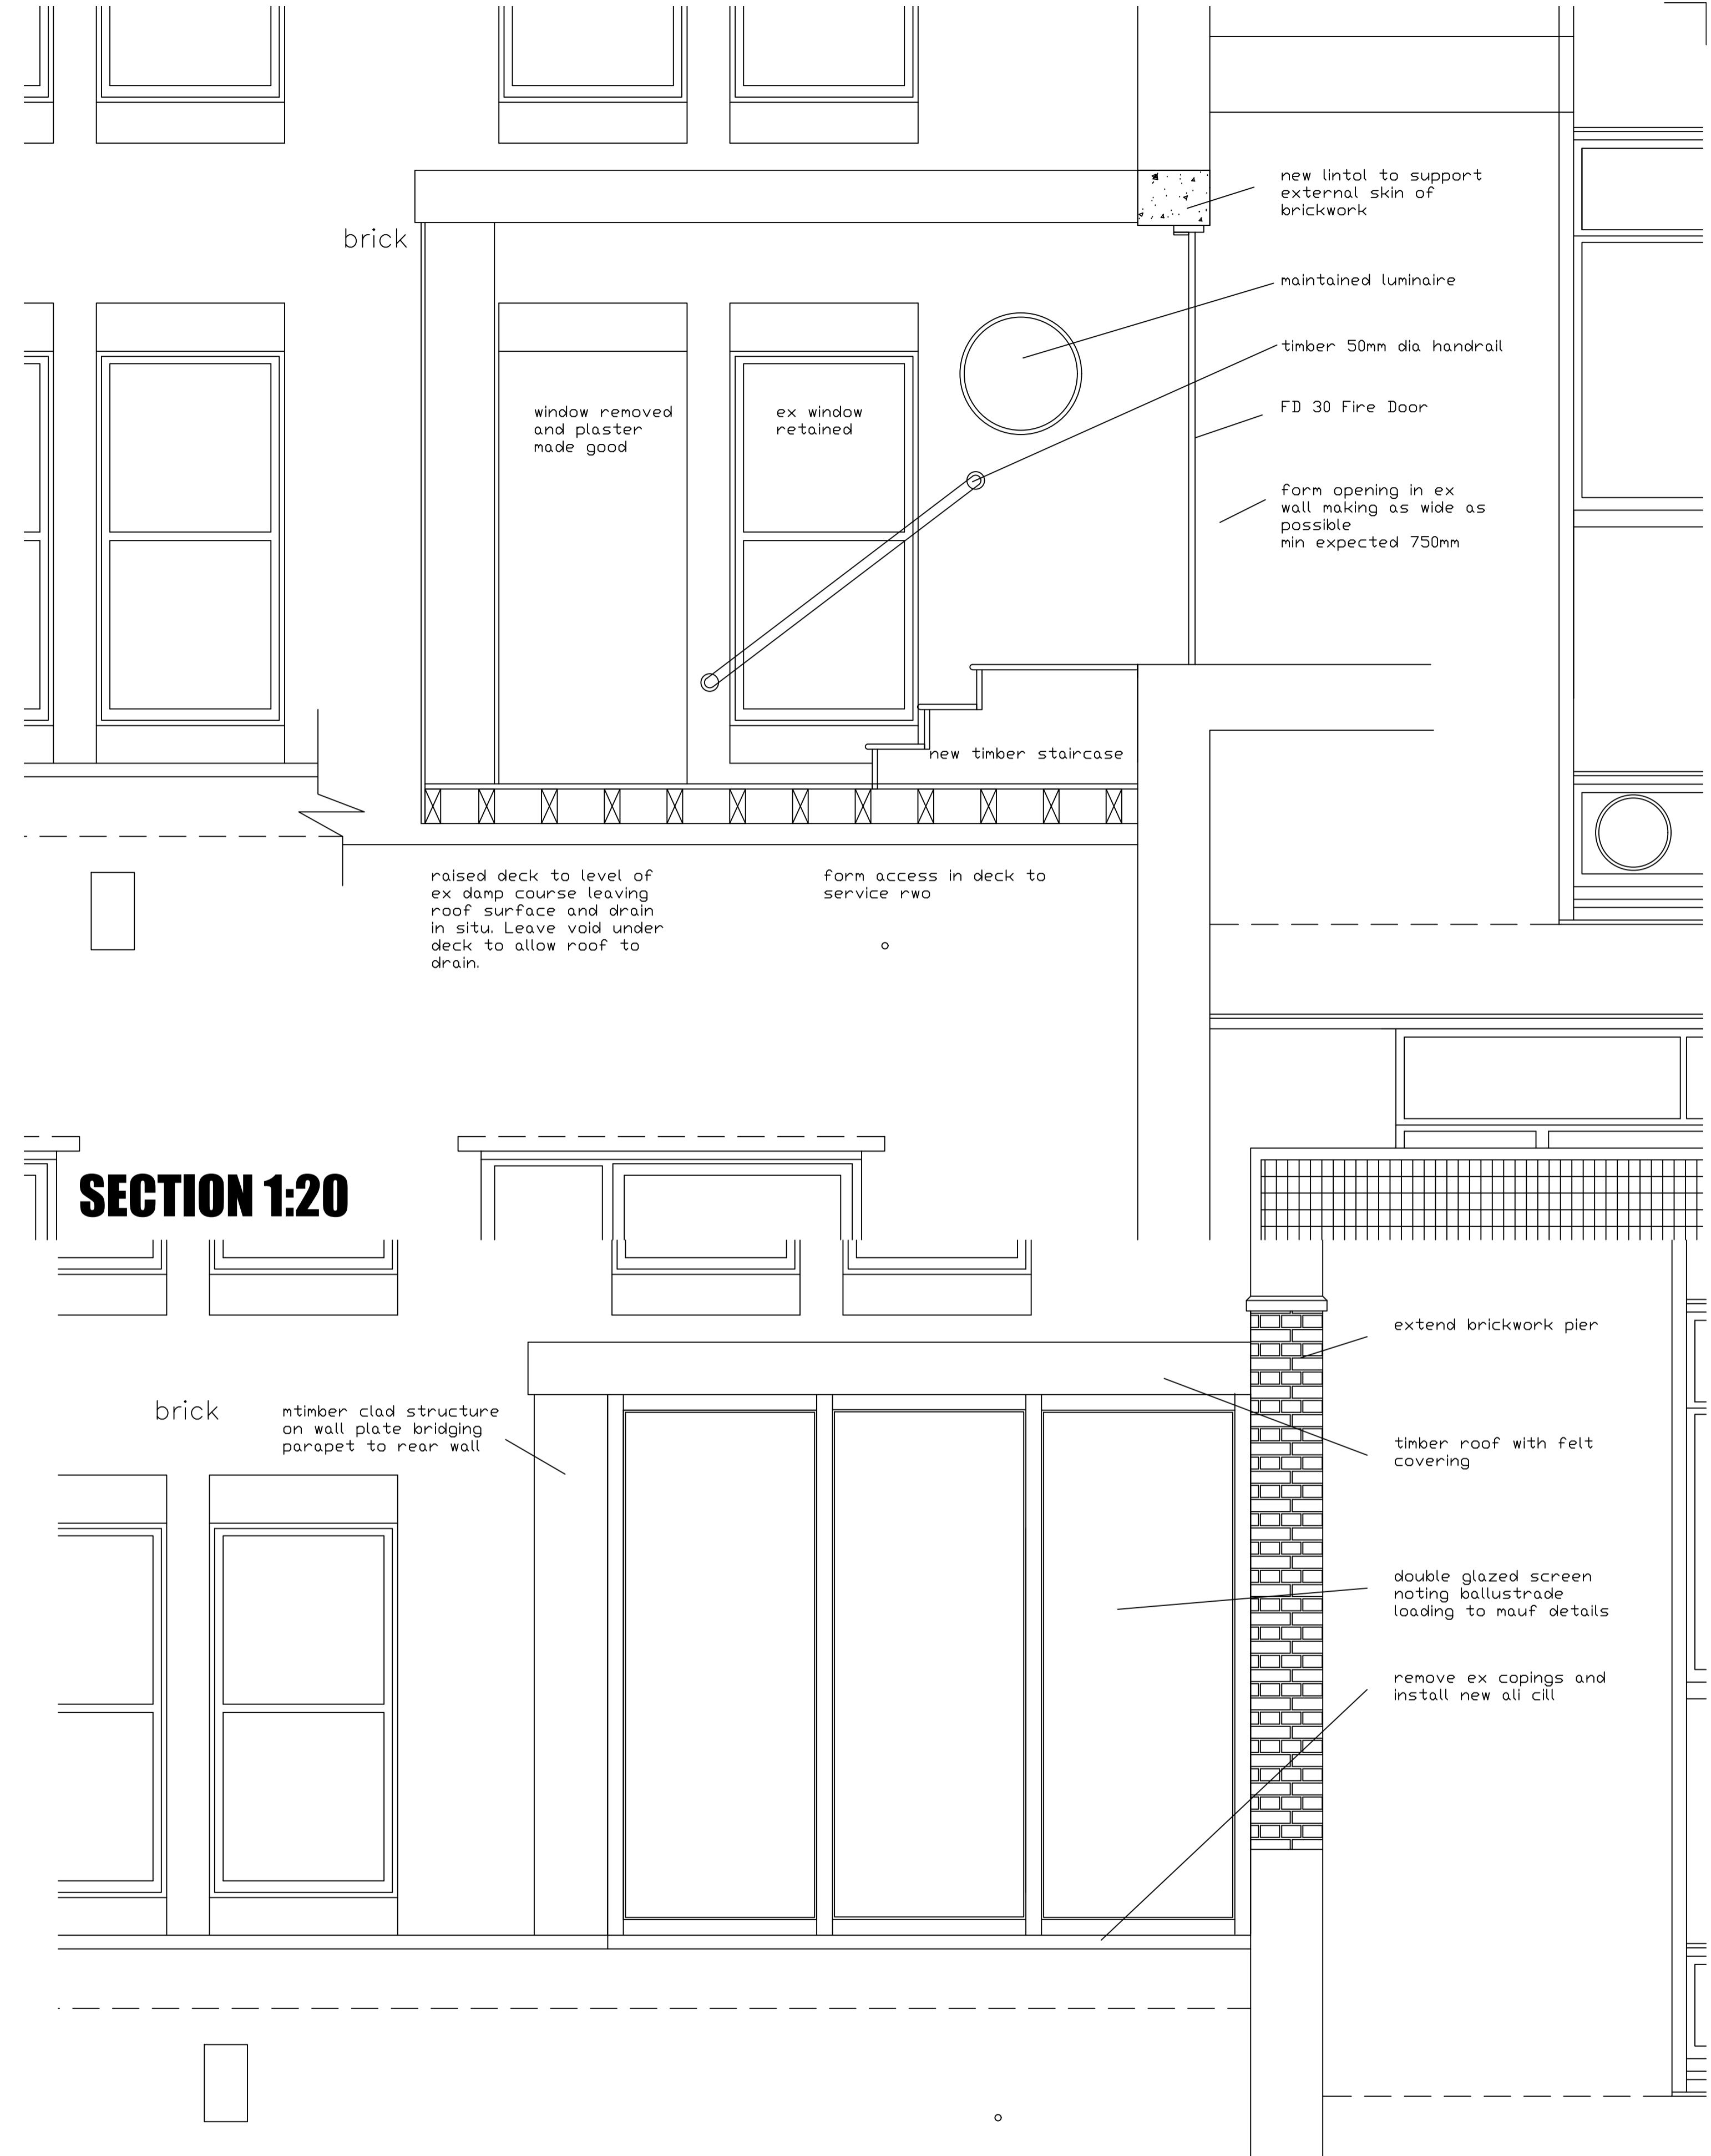

**SECTION 1:20**

**ELEVATION 1:20**

revision	date	initials	description of amendments
?	??/??/??	??	?
?	??/??/??	??	?

project: Omnibus, 39-41 North Road, London, N7 9DP Email: info@foundation-architecture.com  
**2-6 CAMDEN HIGH STREET LINK**  
 title: LINK DETAILS PROPOSED  
 scale: 1:20 @ A1 date: JUNE 2018 [FAL] job no: 540 rev: P301  
All dimensions to be verified on site.

\*Scale is 1:100 at A3