


Type A Banquette:
400 mm wide planter, without crittall screen against the wall facade

Type B Banquette:
Short 800 mm wide planter at front entrance of external area

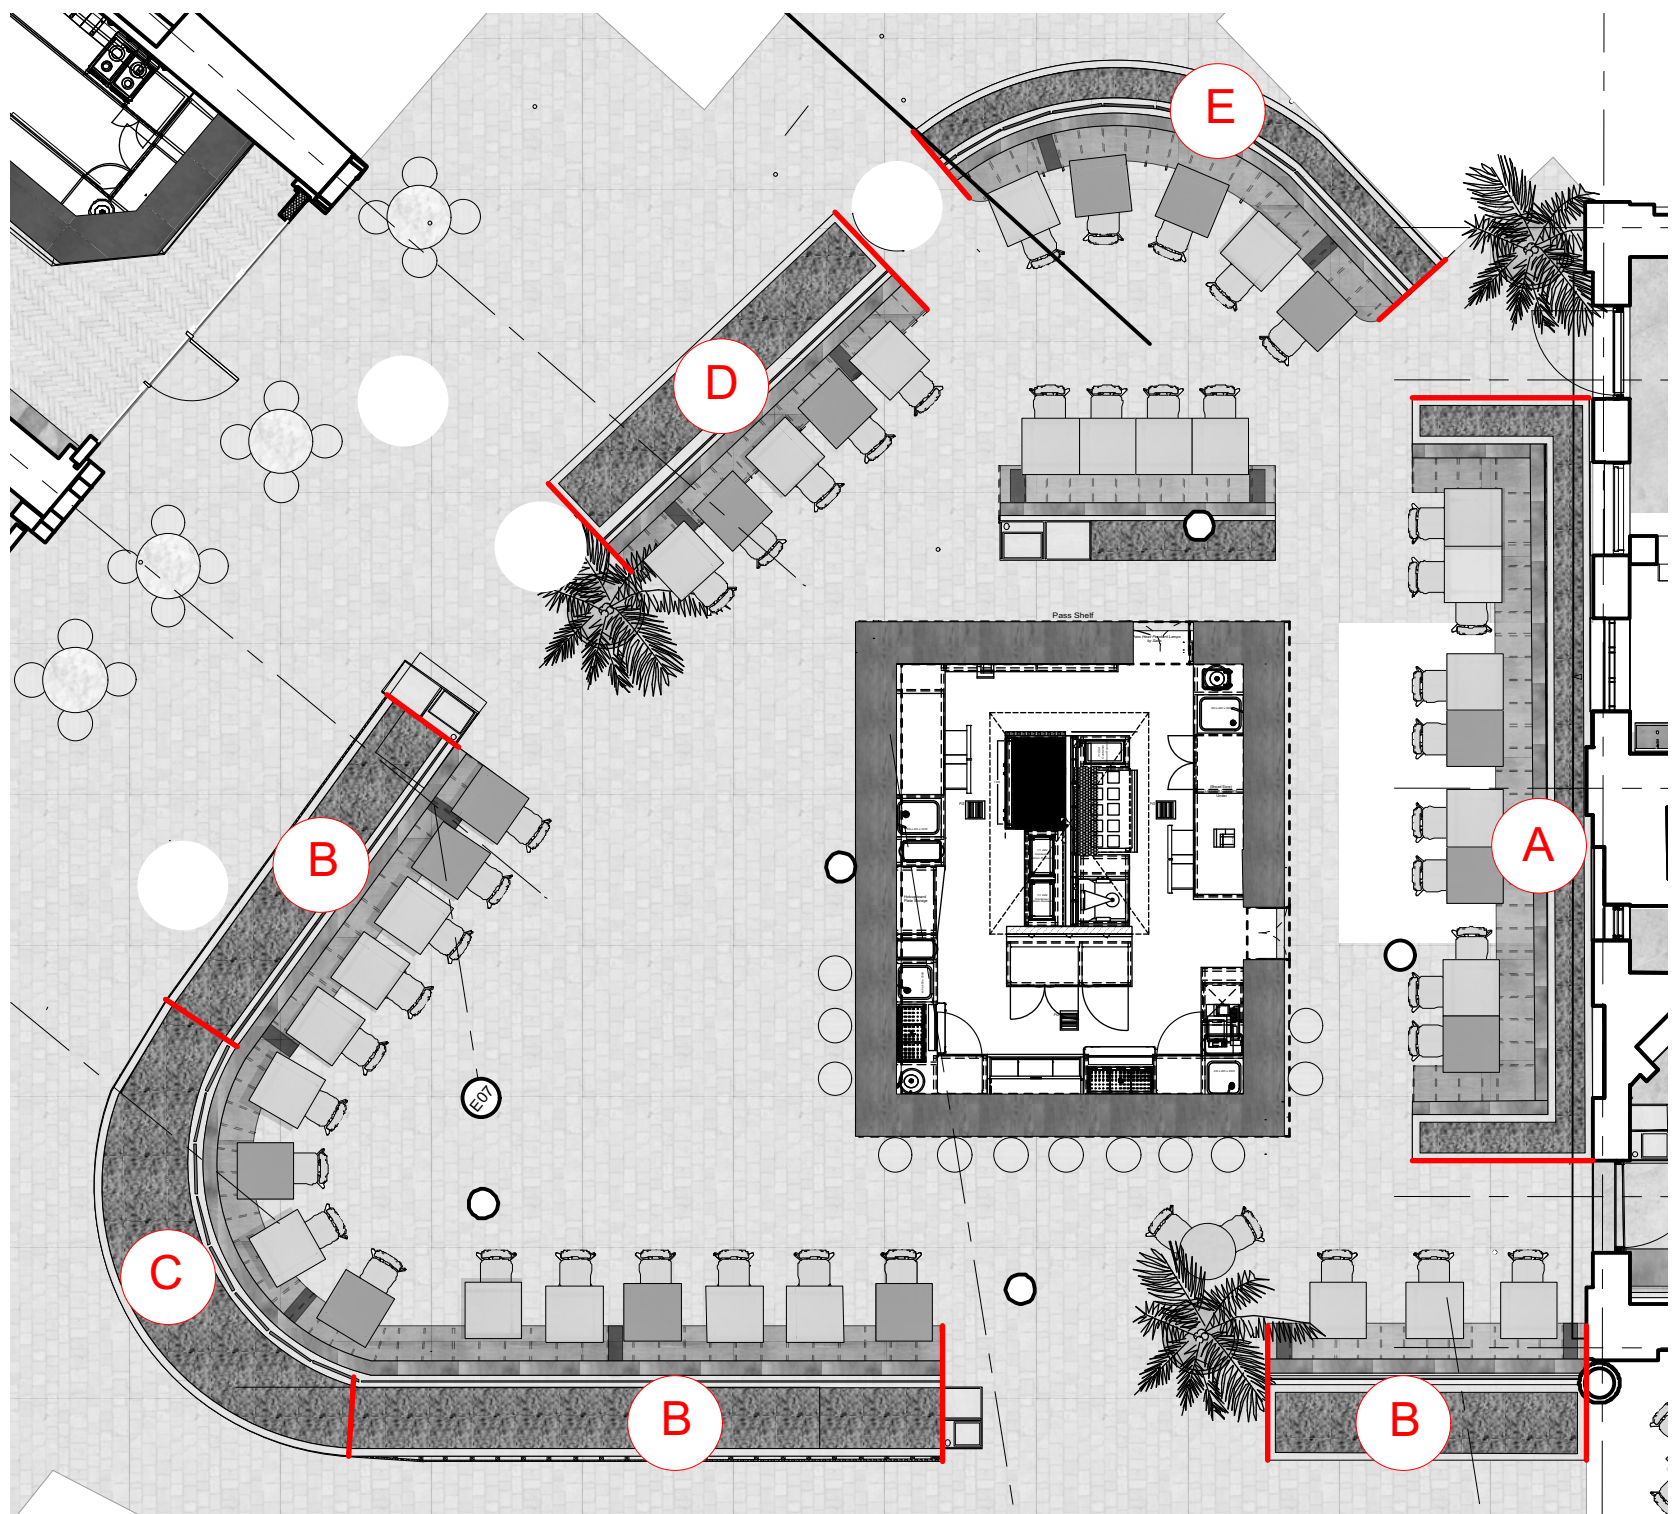

1 Reference Plan
Scale: 1:100

- Notes**
1. DRAWING TO BE READ IN CONJUNCTION WITH FULL SET OF DRAWINGS, SCHEDULES, CONTROL BOOK AND INFORMATION FROM LOCAL ARCHITECT, MECHANICAL ENGINEER, LIGHTING CONSULTANTS & OTHER CONSULTANTS.
 2. CONTRACTOR TO CHECK ALL DIMENSIONS ON SITE AND CO-ORDINATE WITH DESIGN TEAM PRIOR TO PRODUCTION OF ANY SHOP DRAWINGS, FABRICATION AND COMMENCEMENT ON SITE.
 3. ALL COMPONENTS TO BE BASED ON THE DESIGN INTENT DRAWINGS AND ILLUSTRATION GIVEN AND TO THE DIMENSIONS SHOWN. ANY FURTHER DESIGN DEVELOPMENT TO BE ISSUED BY MANUFACTURER AS DETAILED DRAWINGS AND FINISHES SAMPLES FOR APPROVAL BY DESIGNER PRIOR TO MANUFACTURING AND MUST NOT INFRINGE ANY DESIGN COPYRIGHT.
 4. MANUFACTURER TO PROVIDE SHOP DRAWINGS AND FINISHES SAMPLE FOR DESIGNER APPROVAL. REFER TO CONTROL BOOK FOR FIXTURE AND FITTINGS SPECIFICATION.
 5. CONTRACTOR TO REFER ALL DISCREPANCIES TO DESIGNER. REFURBISHMENT AND PROTECTION OF EXISTING FEATURES TO BE RETAINED TO BE ASSESSED WITH THE HOTEL AND LOCAL ARCHITECT.
 6. ALL WORK TO COMPLY WITH CURRENT BUILDING REGULATIONS. ANY DISCREPANCIES BETWEEN PROPOSALS WITH BUILDING REGULATIONS TO BE REFERRED TO THE DESIGNER AND LOCAL ARCHITECT.
 7. TENDER DOCUMENTATION FOR COSTING PURPOSES ONLY. UNLESS MARKED FOR CONSTRUCTION DRAWINGS ARE NOT TO BE USED FOR CONSTRUCTION.



PLANNING

P1 21/05/18 ISSUED FOR PLANNING

Project

Casa Pastor Kings Cross

Client

Hart Bros Restaurants

Drawing Title
Proposed External
Banquette Types

Scale	Date Created
1:50	07.11.17

Drawing Number
17007-324 P

Revision	Revision Date
P1	21.05.18


Drawn By	Checked By
AG	MC

Do not scale from drawing, all dimensions to be checked on site. Report omissions and discrepancies to the architect immediately



Michaelis Boyd Associates
108 Palace Gardens Terrace
London W8 4RT

44 20 7221 1237
hello@michaelisboyd.com
michaelisboyd.com

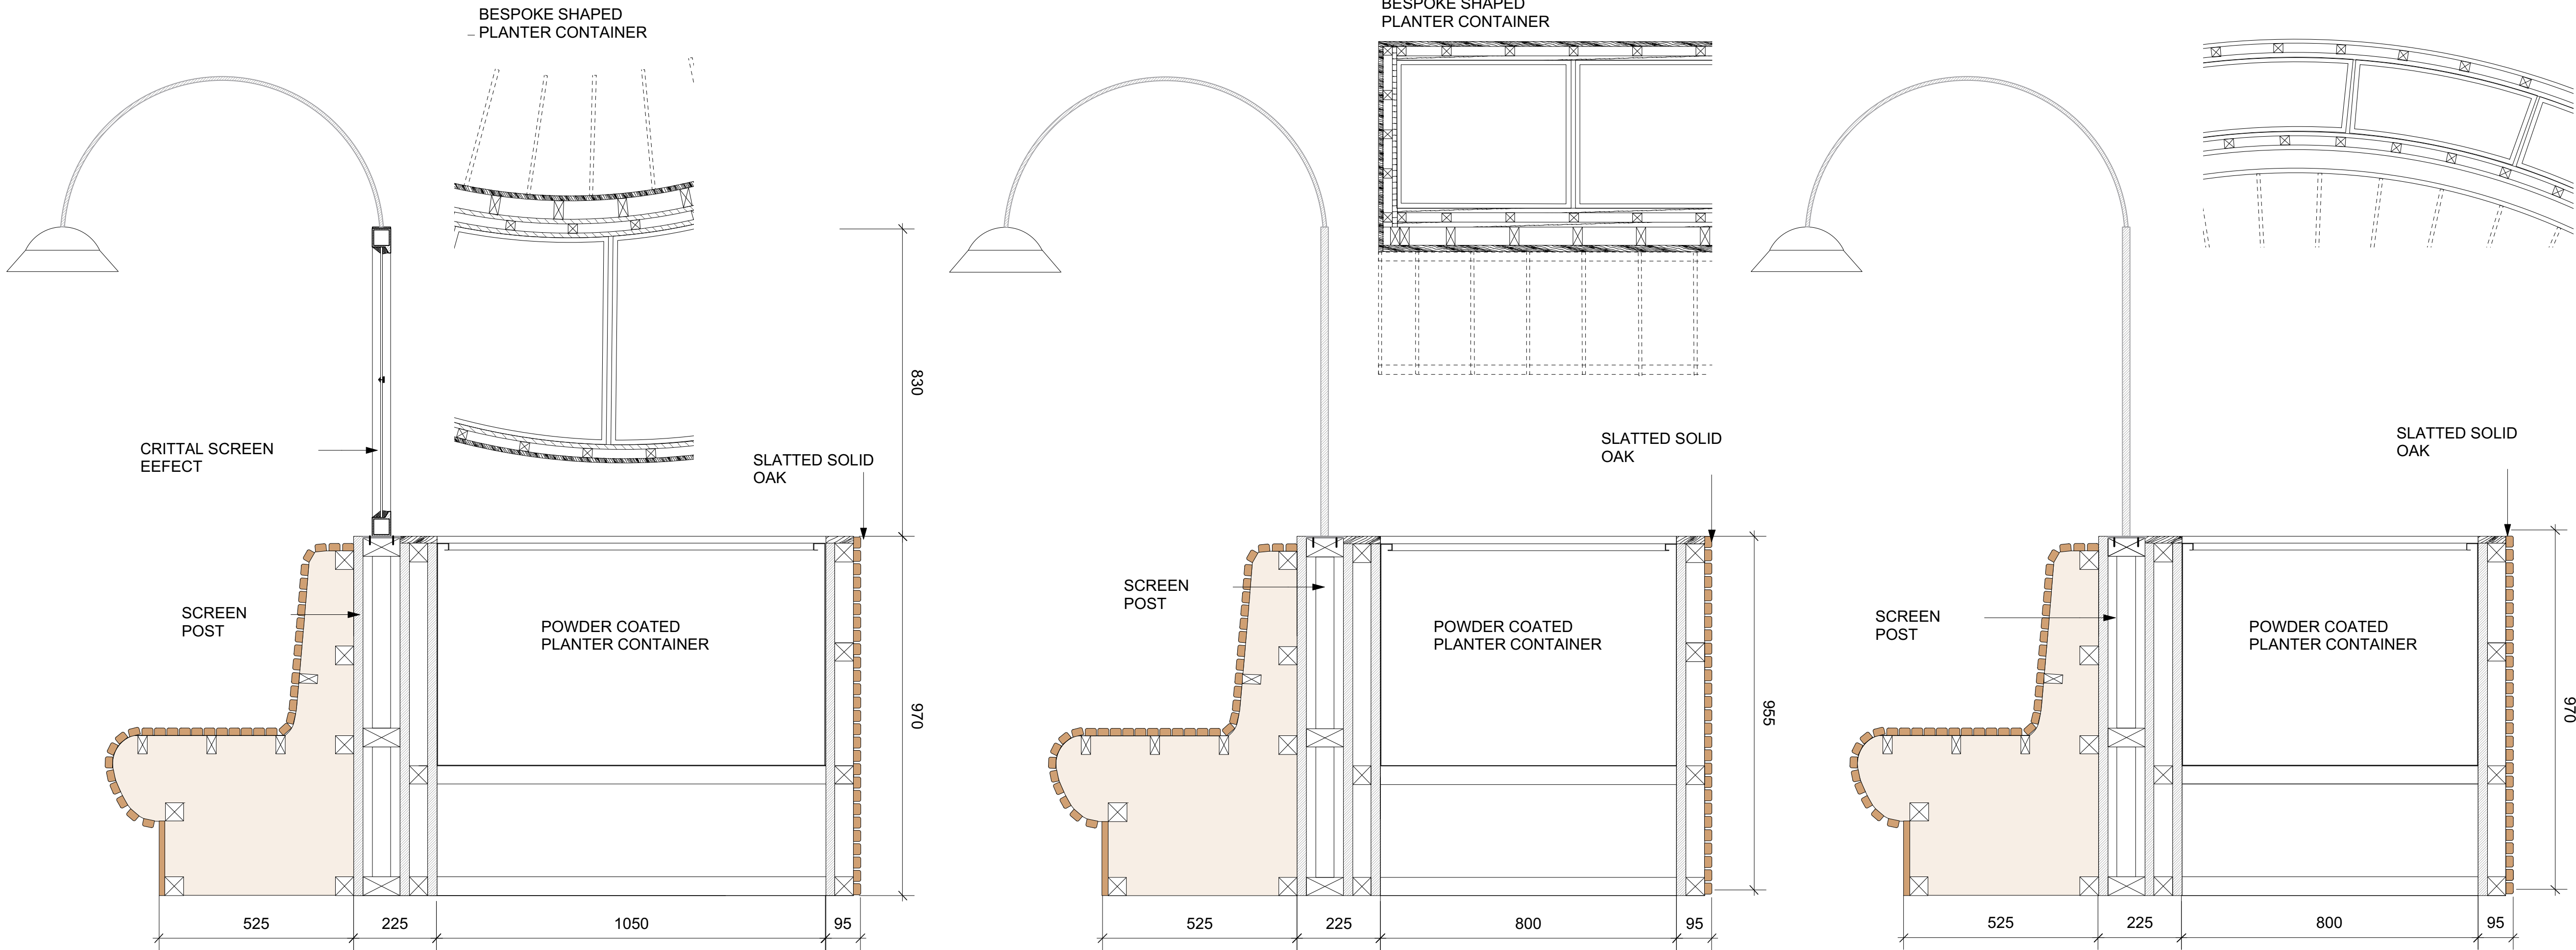

Type C Banquette:
Widest banquette going around curve, width will vary with custom made containers for the planters

Type D Banquette:
800 mm wide planter

Type E Banquette:
400 mm wide planter, on curve