

PLANNING

P1 21/05/18 ISSUED FOR PLANNING

Project

Casa Pastor Kings Cross

Client

Hart Bros Restaurants

Drawing Title

Proposed External  
Elevation  
Wine Bar Arches

Scale

Date Created

1:50

12.09.17

Drawing Number

17007-710 P

Revision

Revision Date

P1

21.05.18

Drawn By

Checked By

GG


MC




Michaelis Boyd Associates  
108 Palace Gardens Terrace  
London W8 4RT

44 20 7221 1237  
hello@michaelisboyd.com  
michaelisboyd.com

Do not scale from drawing, all dimensions to be checked on site. Report omissions and discrepancies to the architect immediately

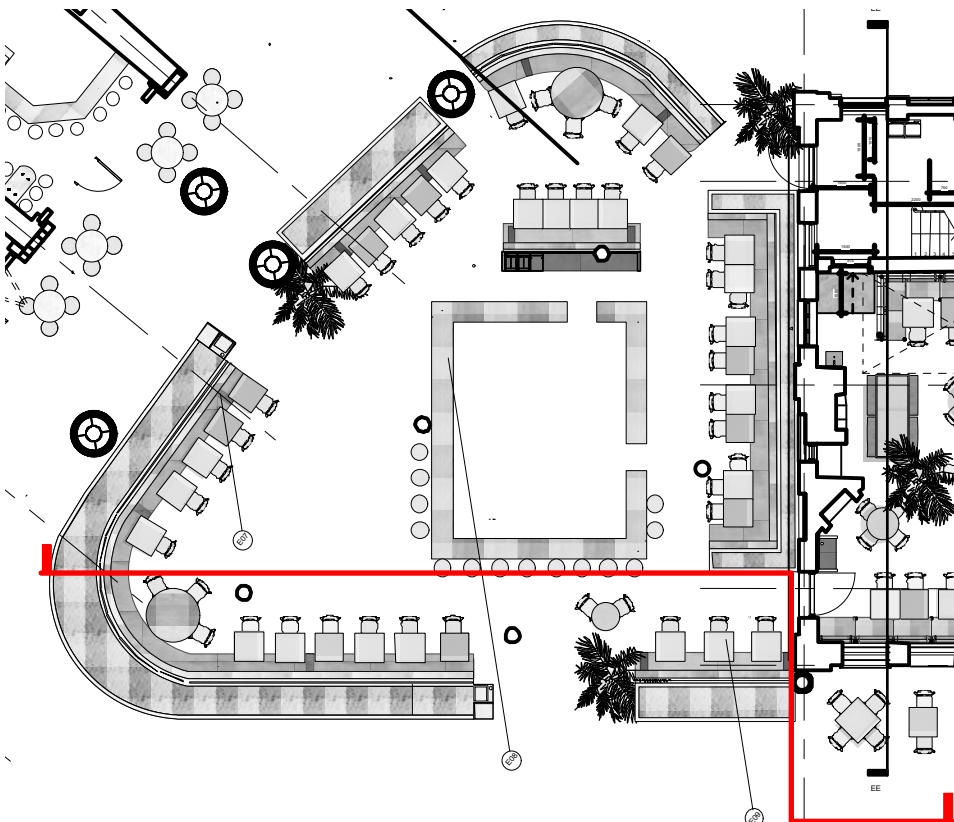

GROUND LEVEL PLAN  
1:200

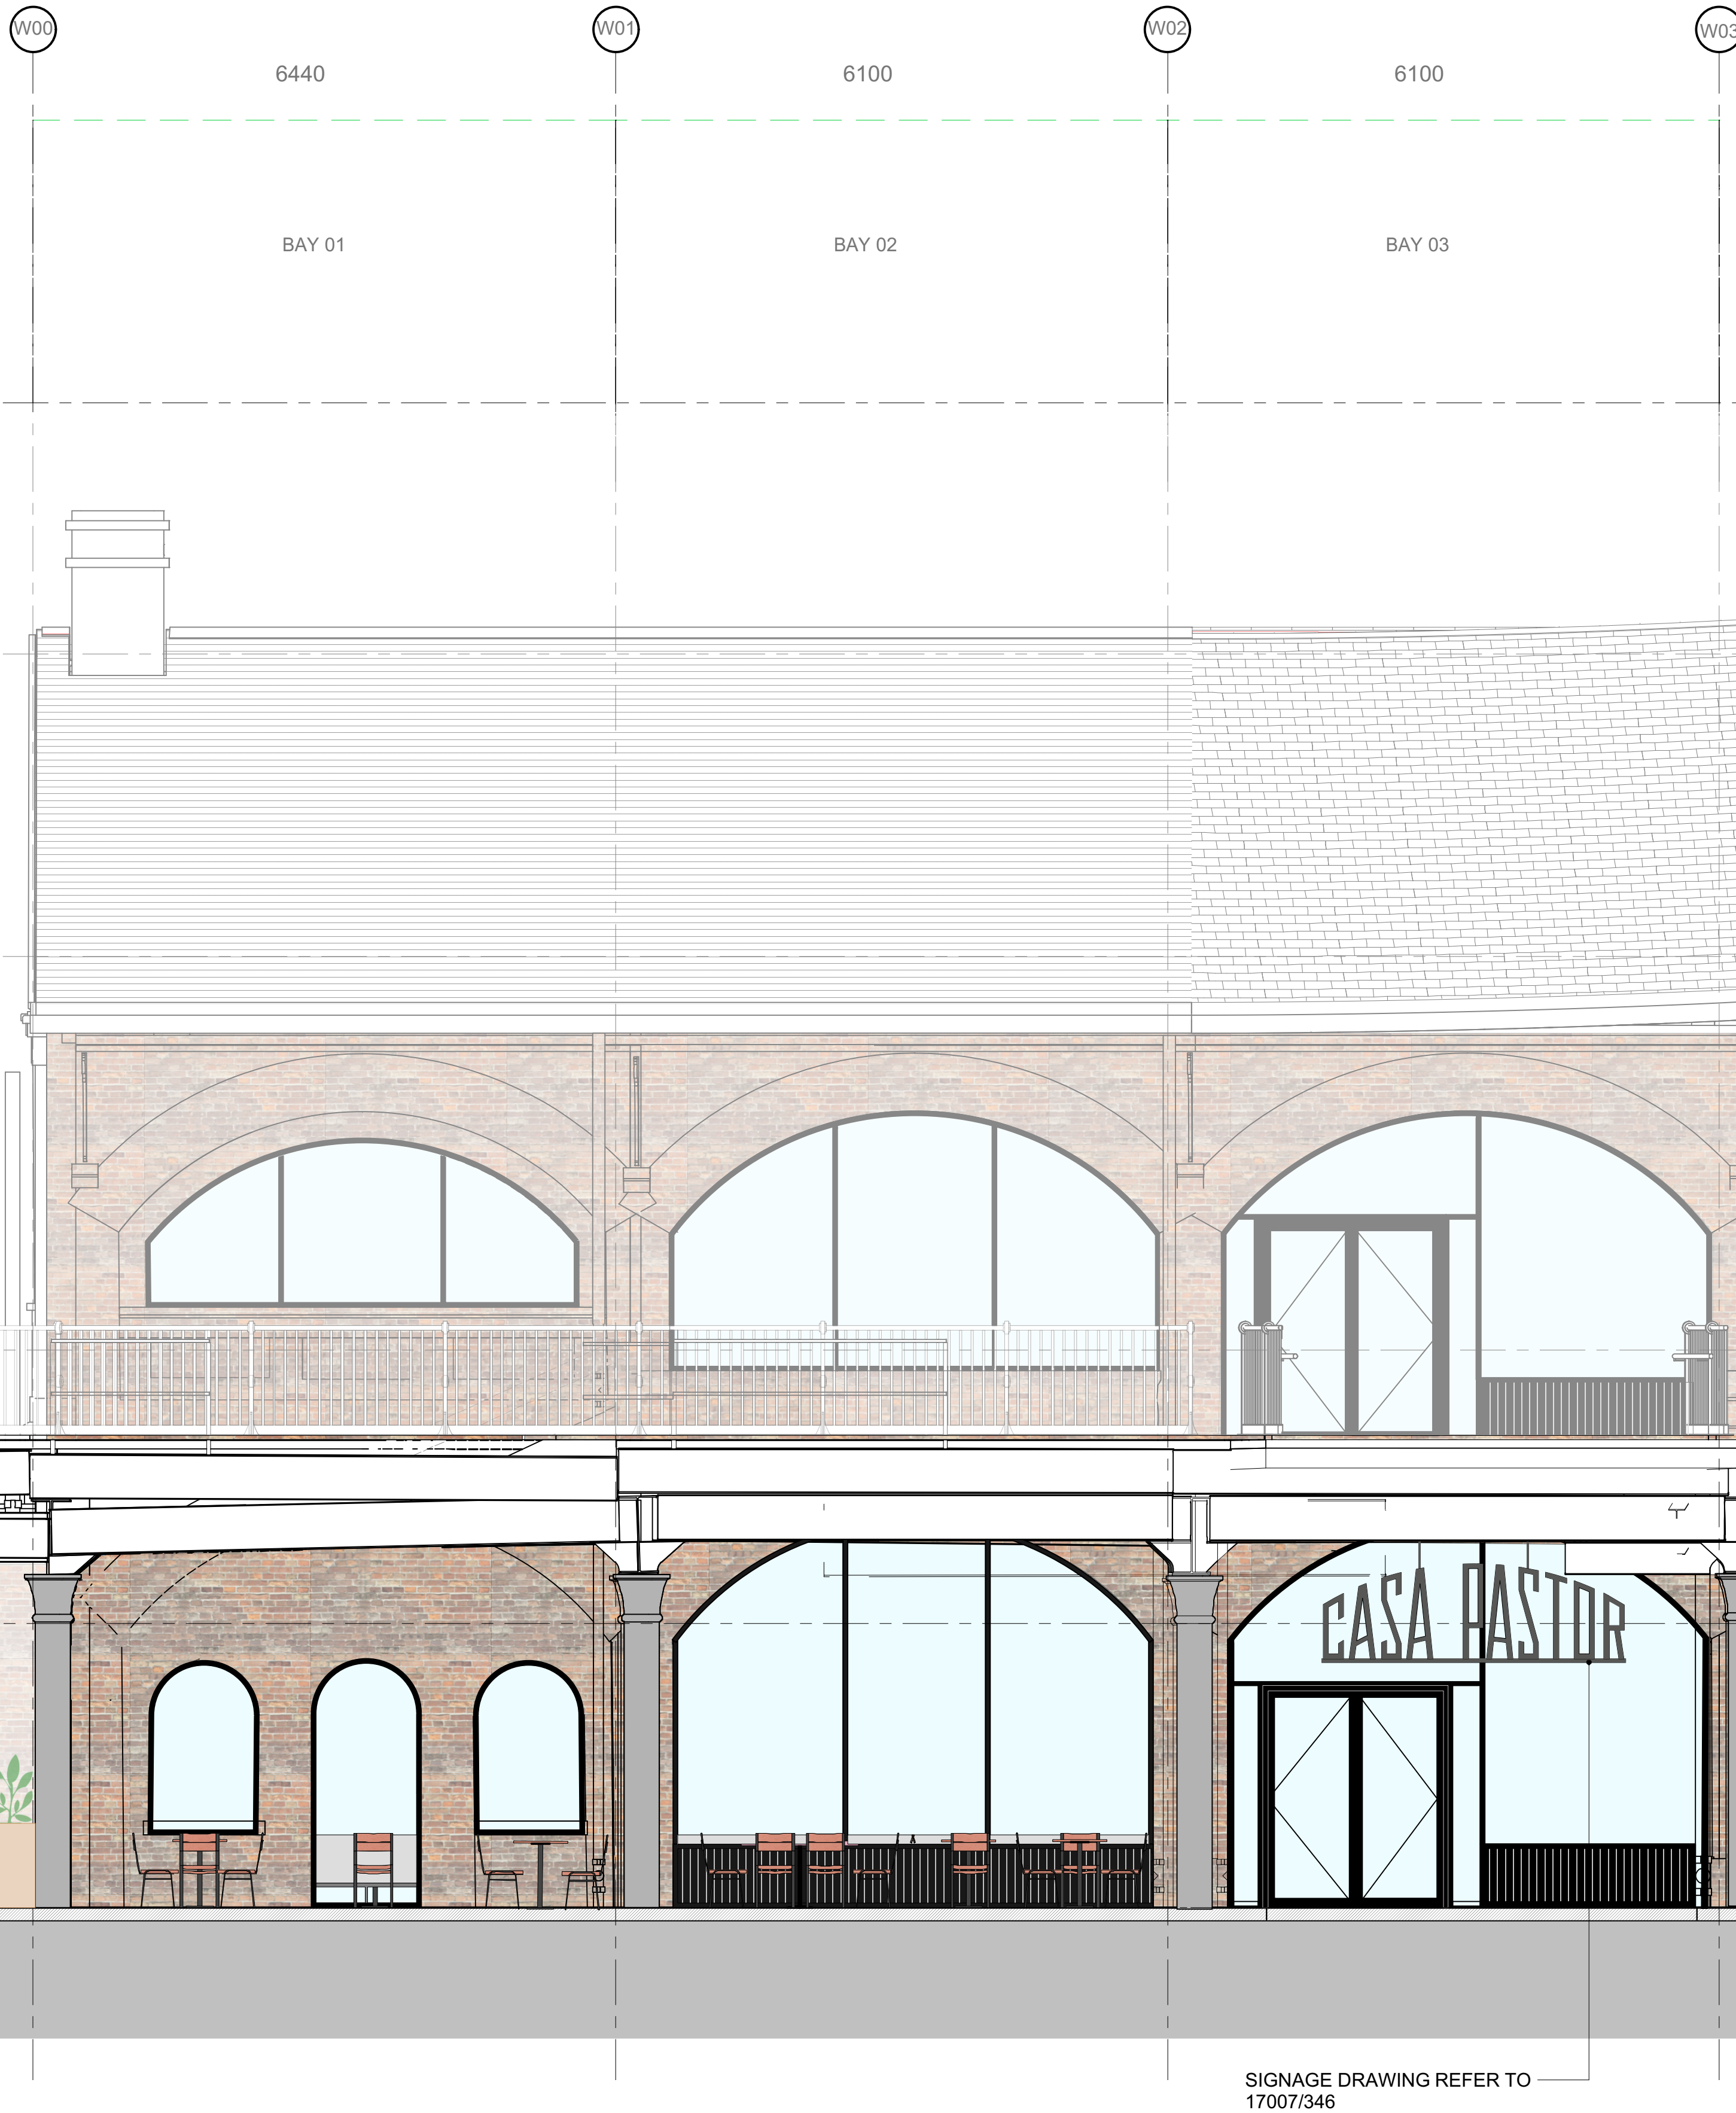

+31.912 m

+27.565 m

+26.620 m

+24.535 m

+21.400 m

SIGNAGE DRAWING REFER TO  
17007/304

SIGNAGE DRAWING REFER TO  
17007/346