


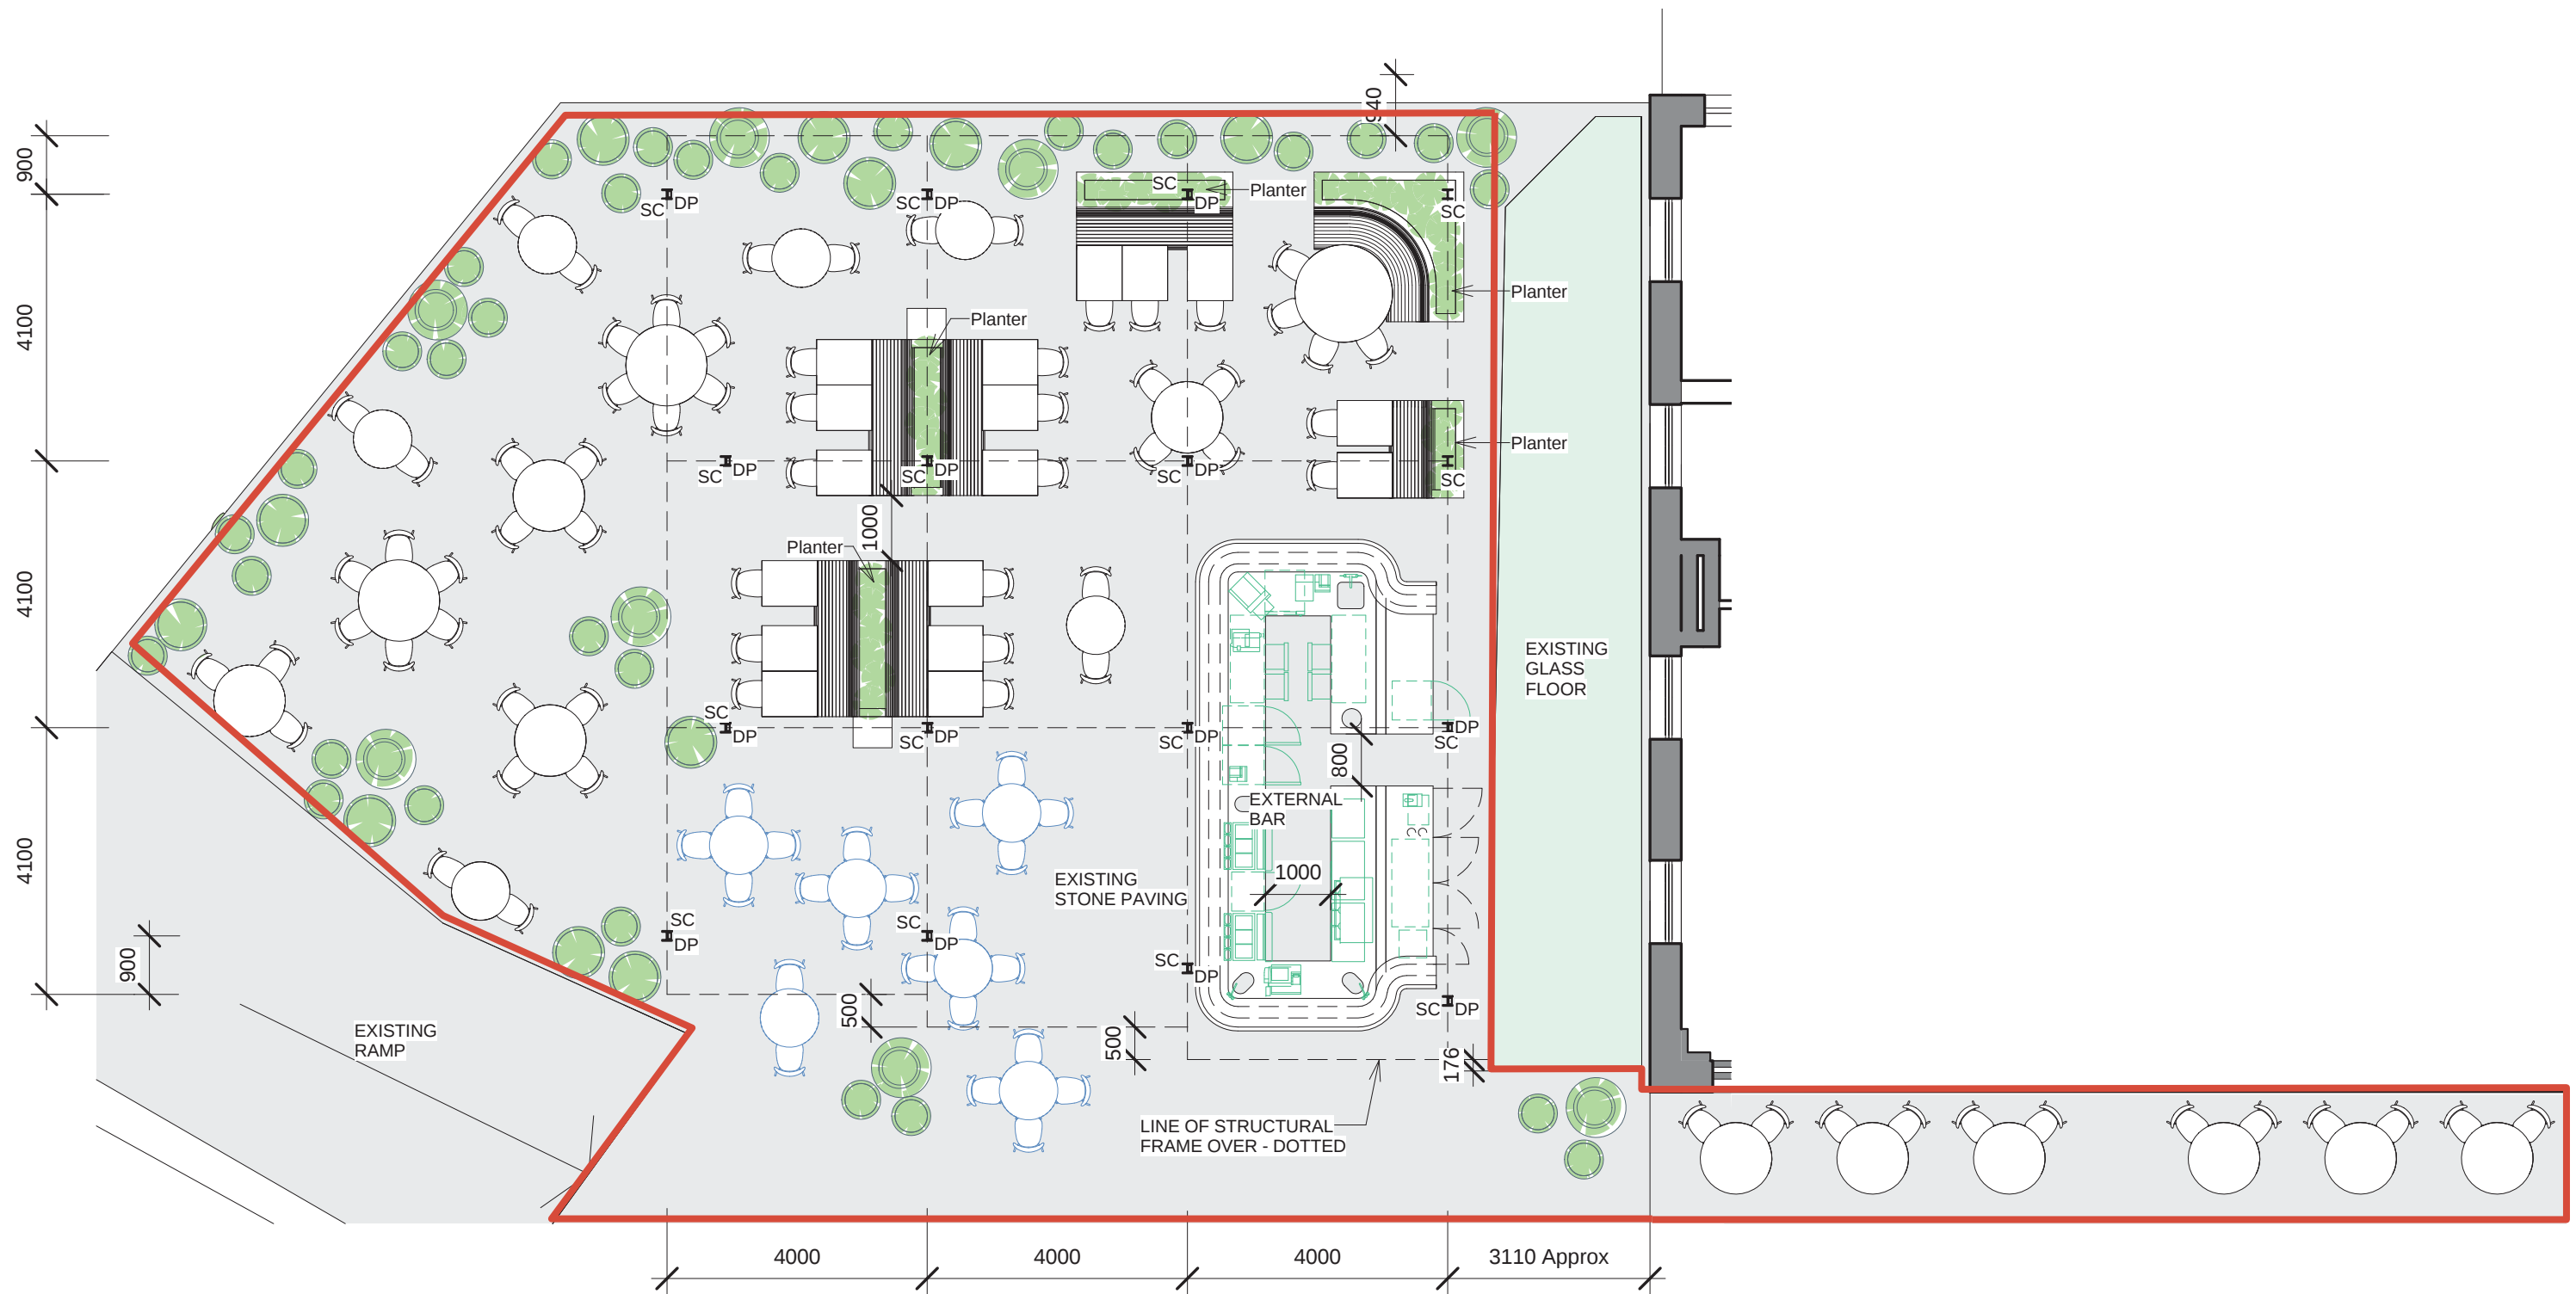

1 Terrace General Arrangement Plan
1 : 100