



Do not scale off this drawing.

All indicated dimensions to be checked and verified on site by the Main Contractor before commencement of any fabrication drawings or work whatsoever on site.

Report all discrepancies to the Architect immediately. This drawing is to be read in conjunction with all the related Architect's and Structural Engineer's drawings, details and all relevant information.

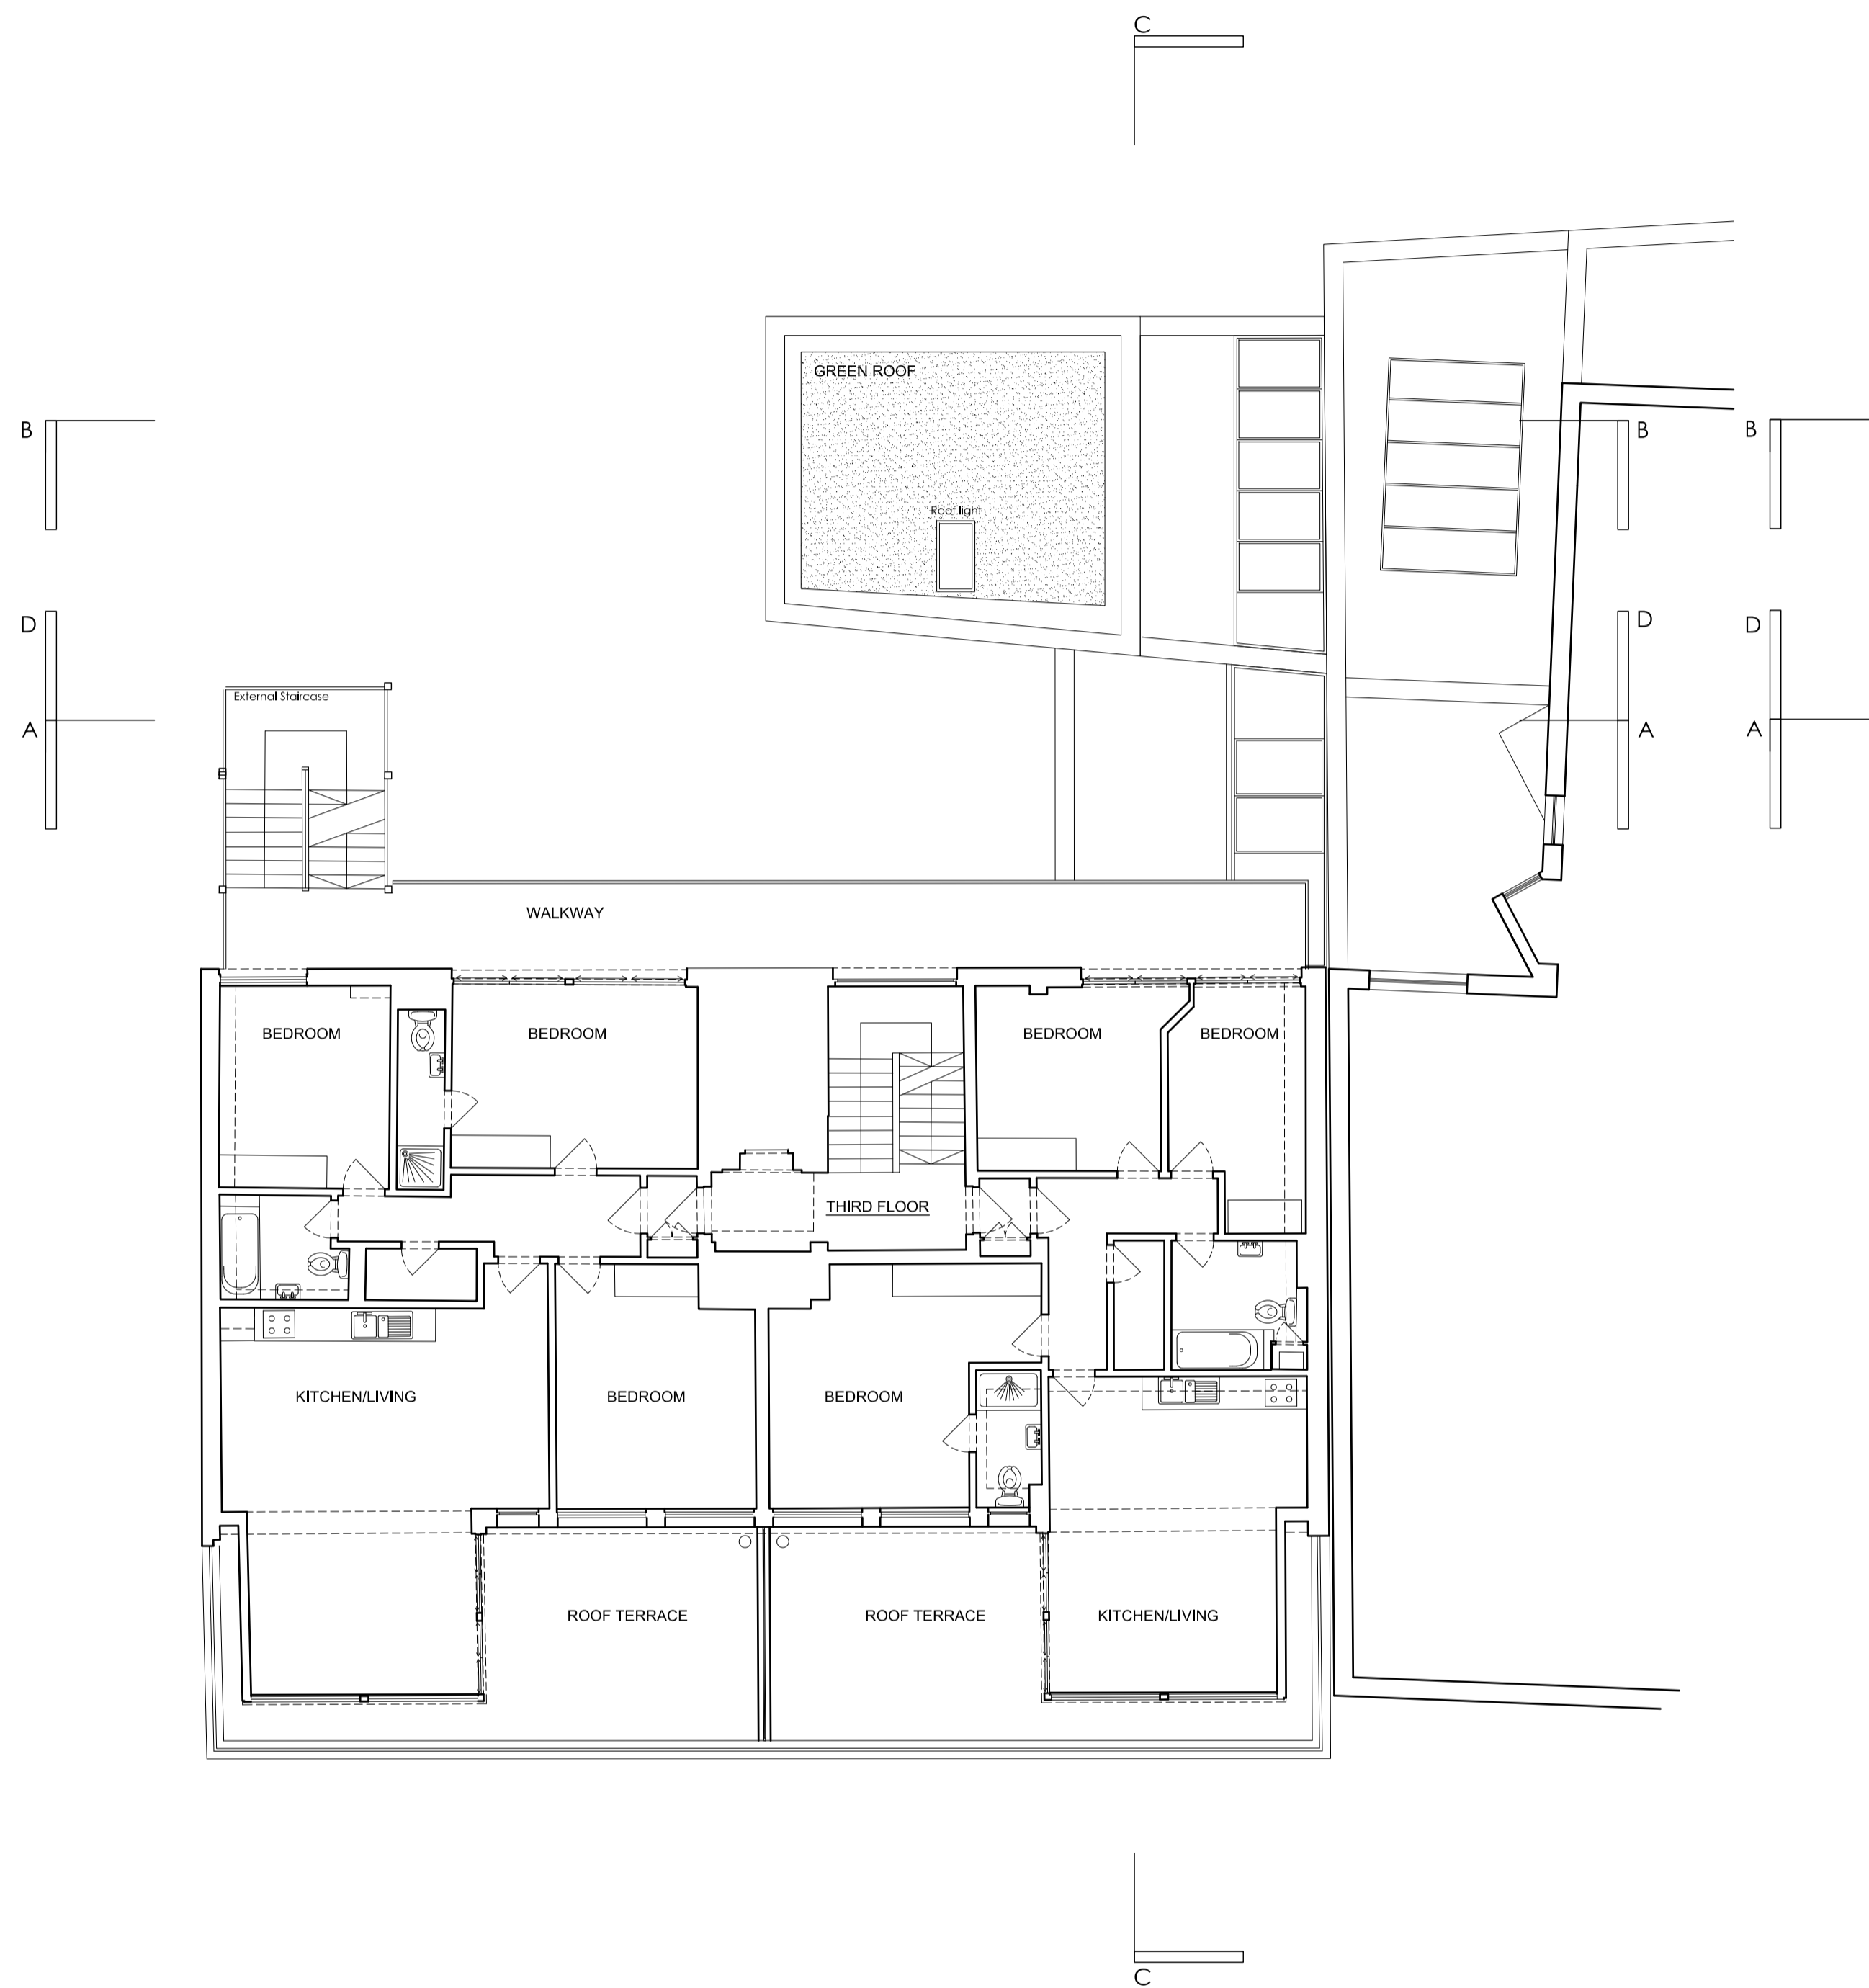

THIRD FLOOR

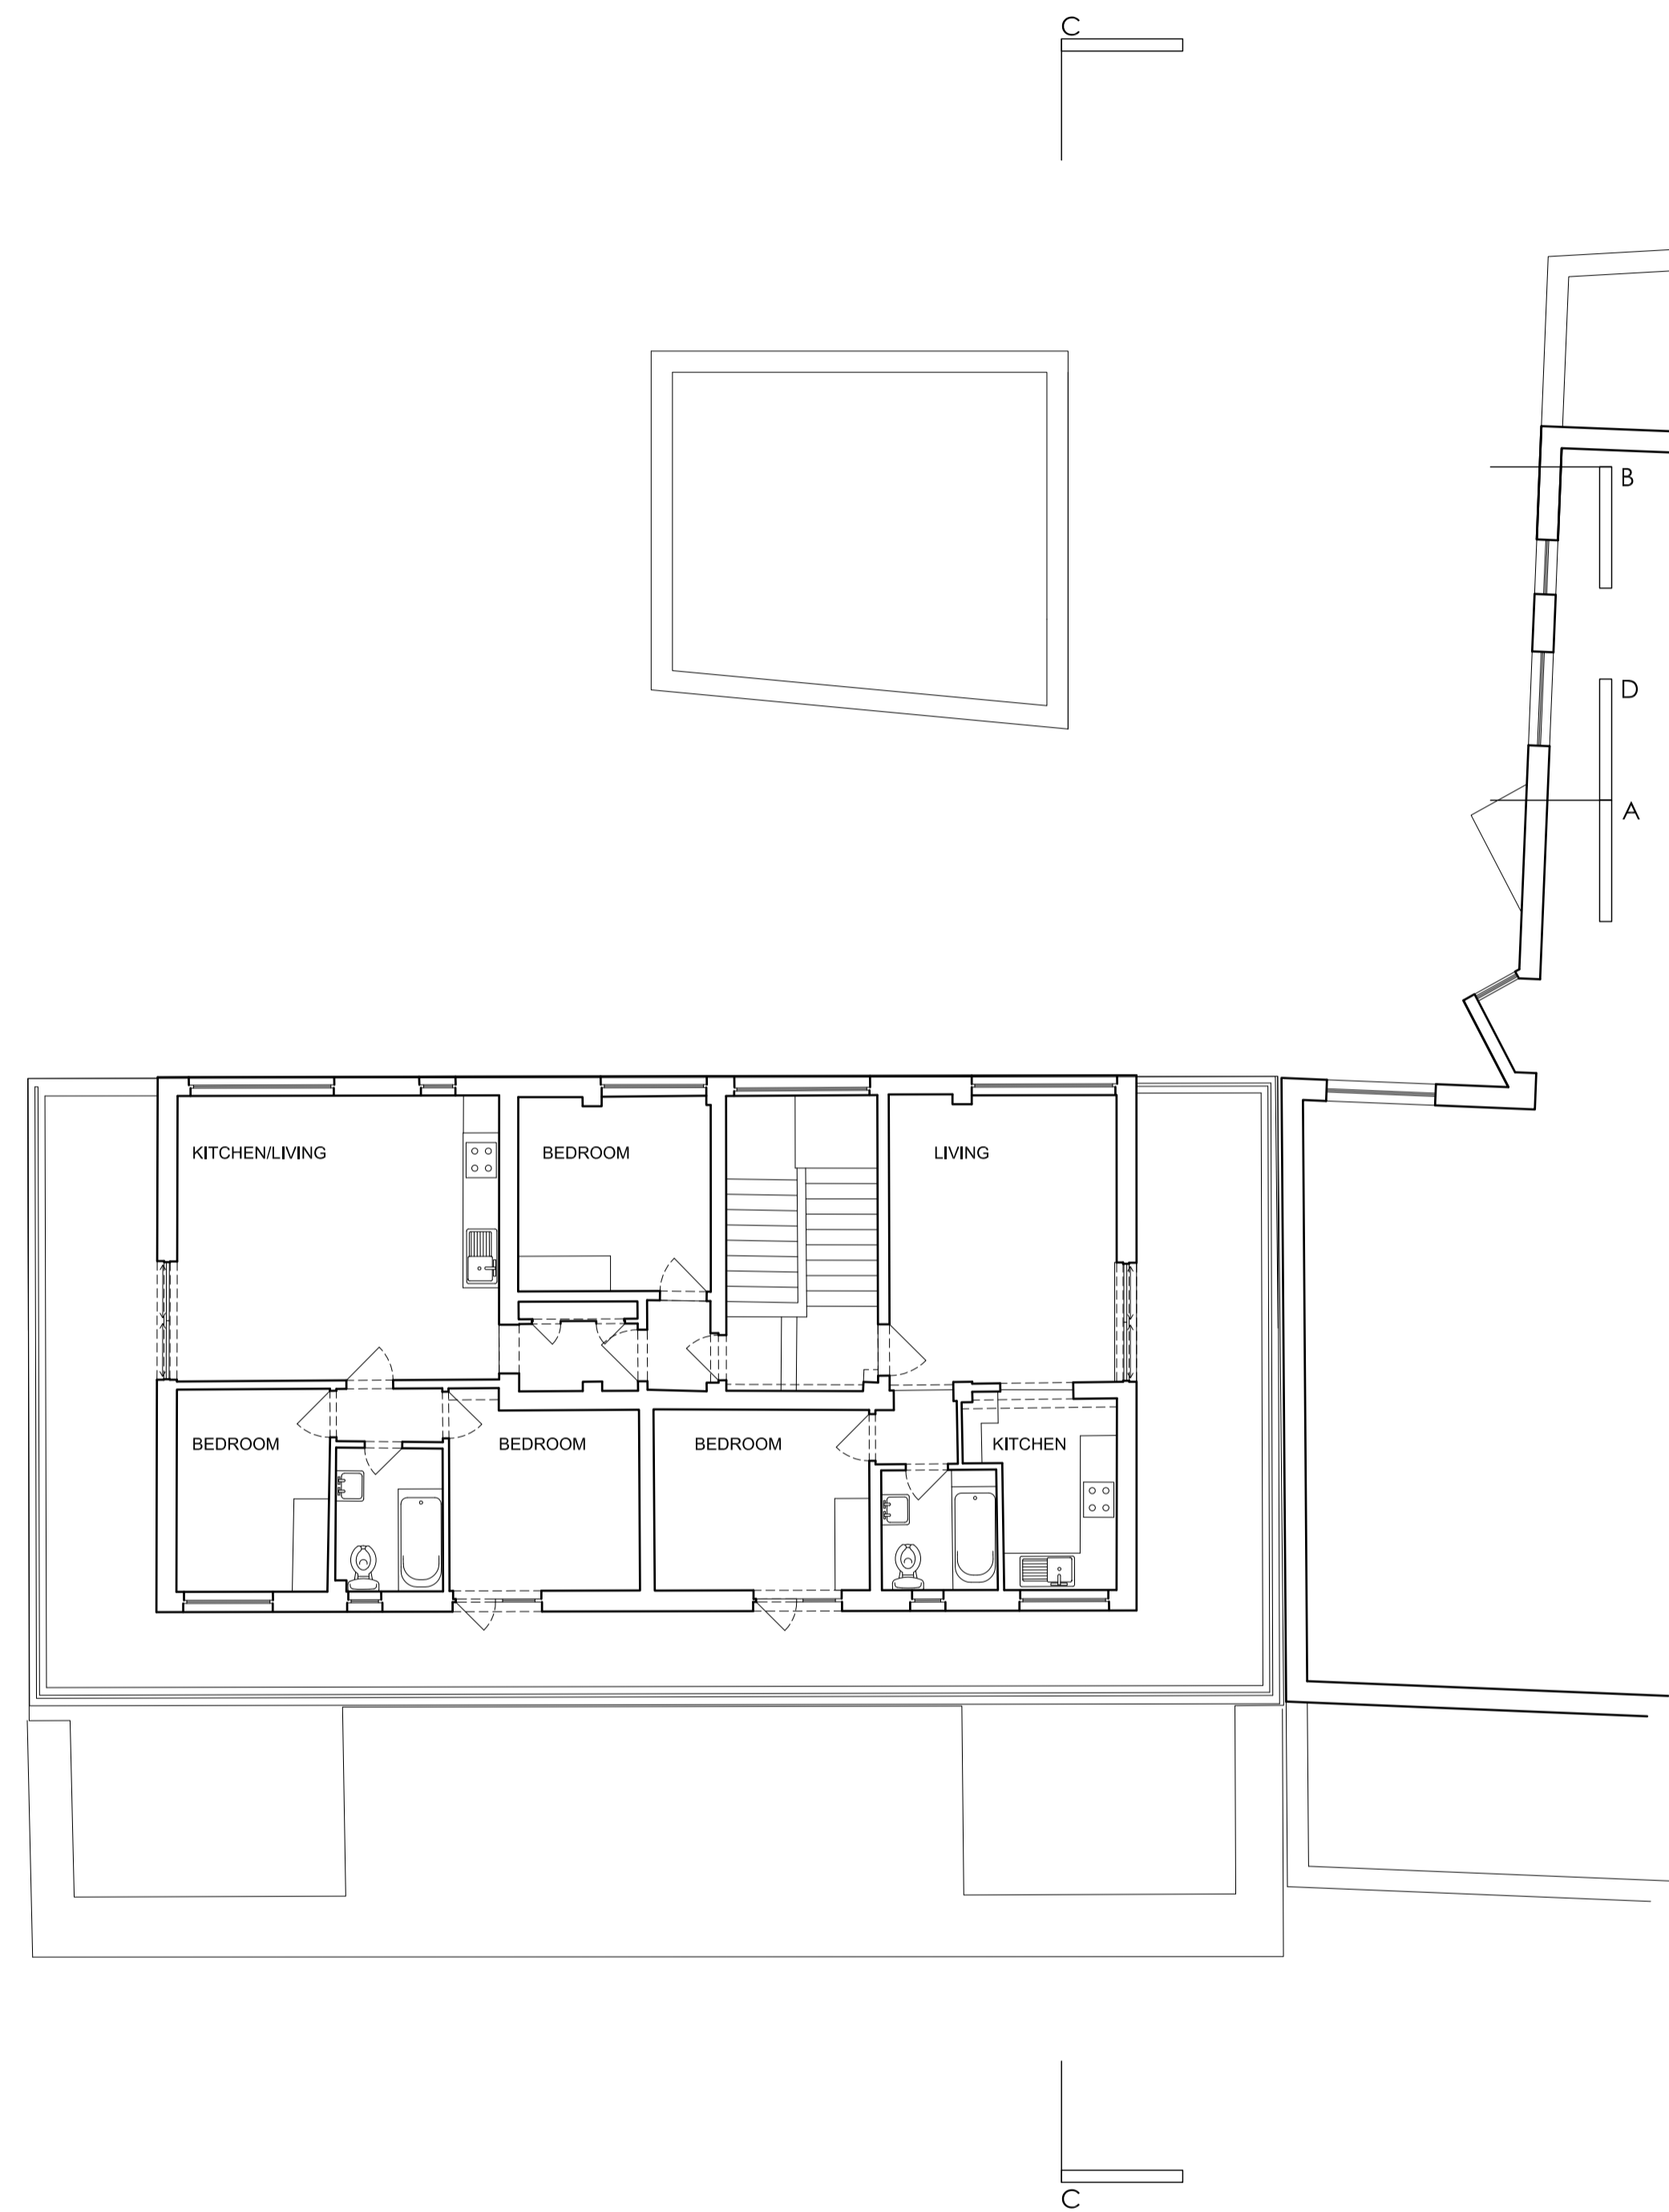

FOURTH FLOOR



rev.	rev. date	rev. description
B	30/05/2018	Second floor balcony removed
A	22/05/2017	Planning Amendments

tasou
associates architects + structural engineers

PLANNING AMENDMENT

4 Amwell Street, London, EC1R 1UG
T: 020 7713 7070 F: 020 7713 7071 E: tasou@tasou.co.uk

project
St Pancras Way (18-20)
London, NW1 0QG

drwg title
Proposed
Third and Fourth
Floors

date March 2015	drwg no. PA.03	rev. B
scale @ A1 1:100	job no. 1517	