




Kemper Roof or similar
 Cold vented roof?
 Colour to match zinc
 Roof pitch = approx 4°
<http://www.kemper-system.com/UK/eng/>

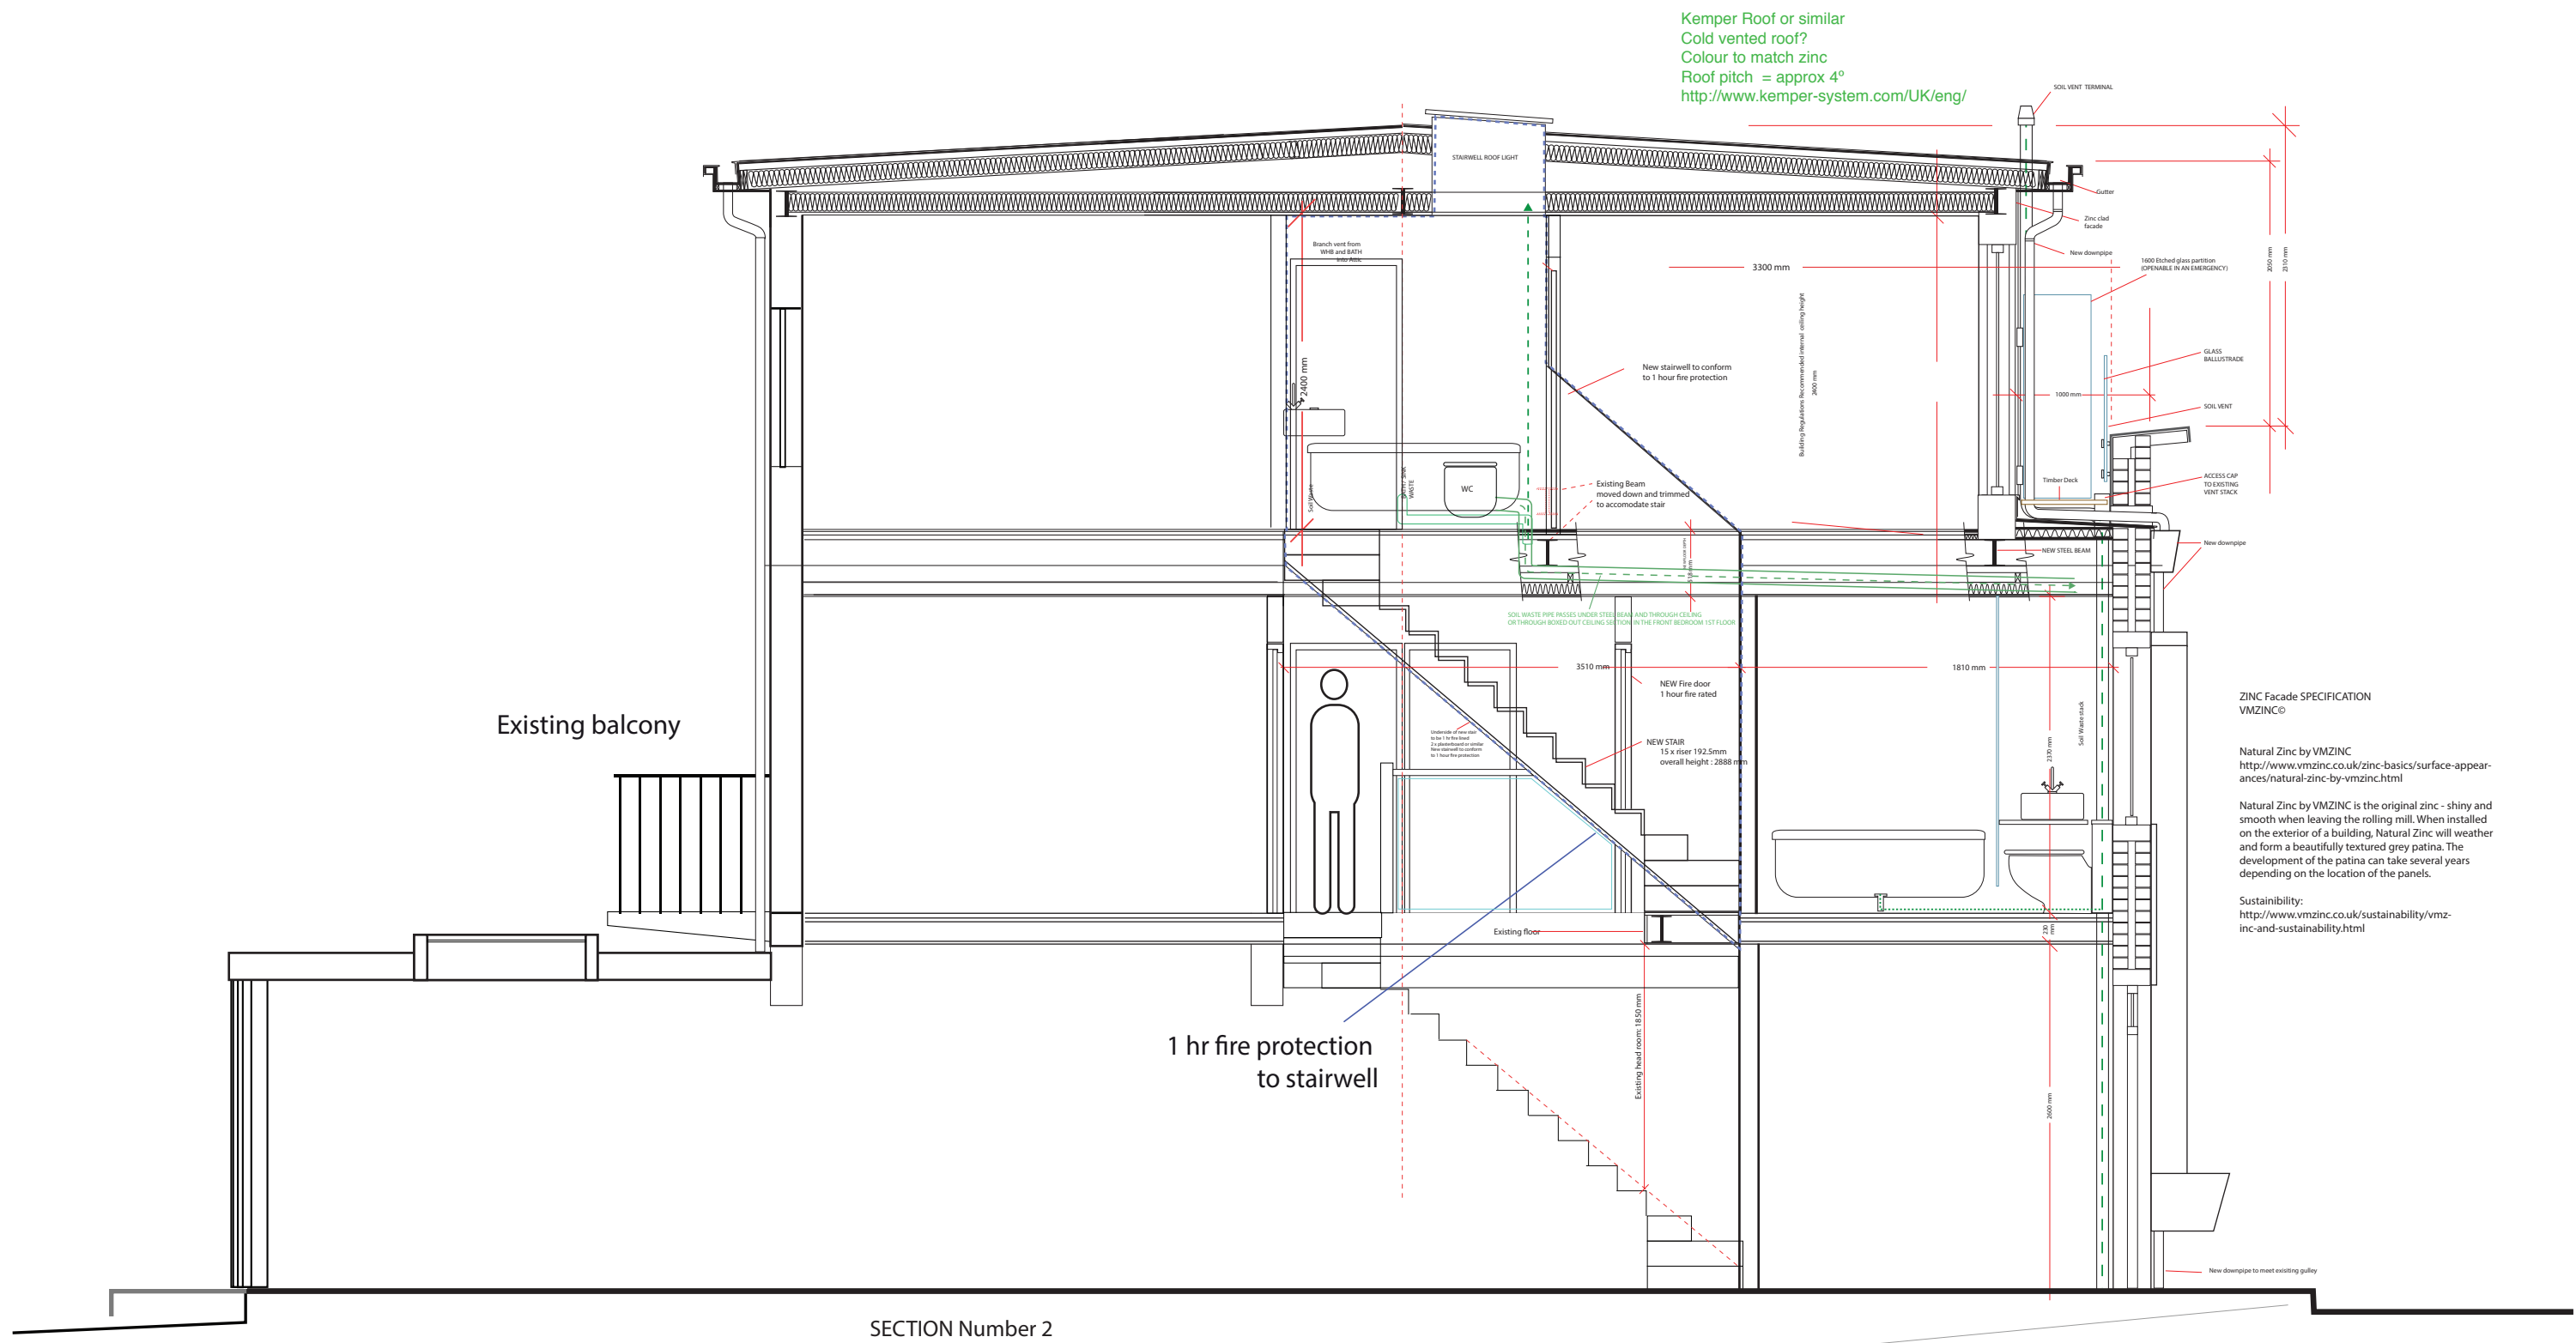


SECTION Number 2

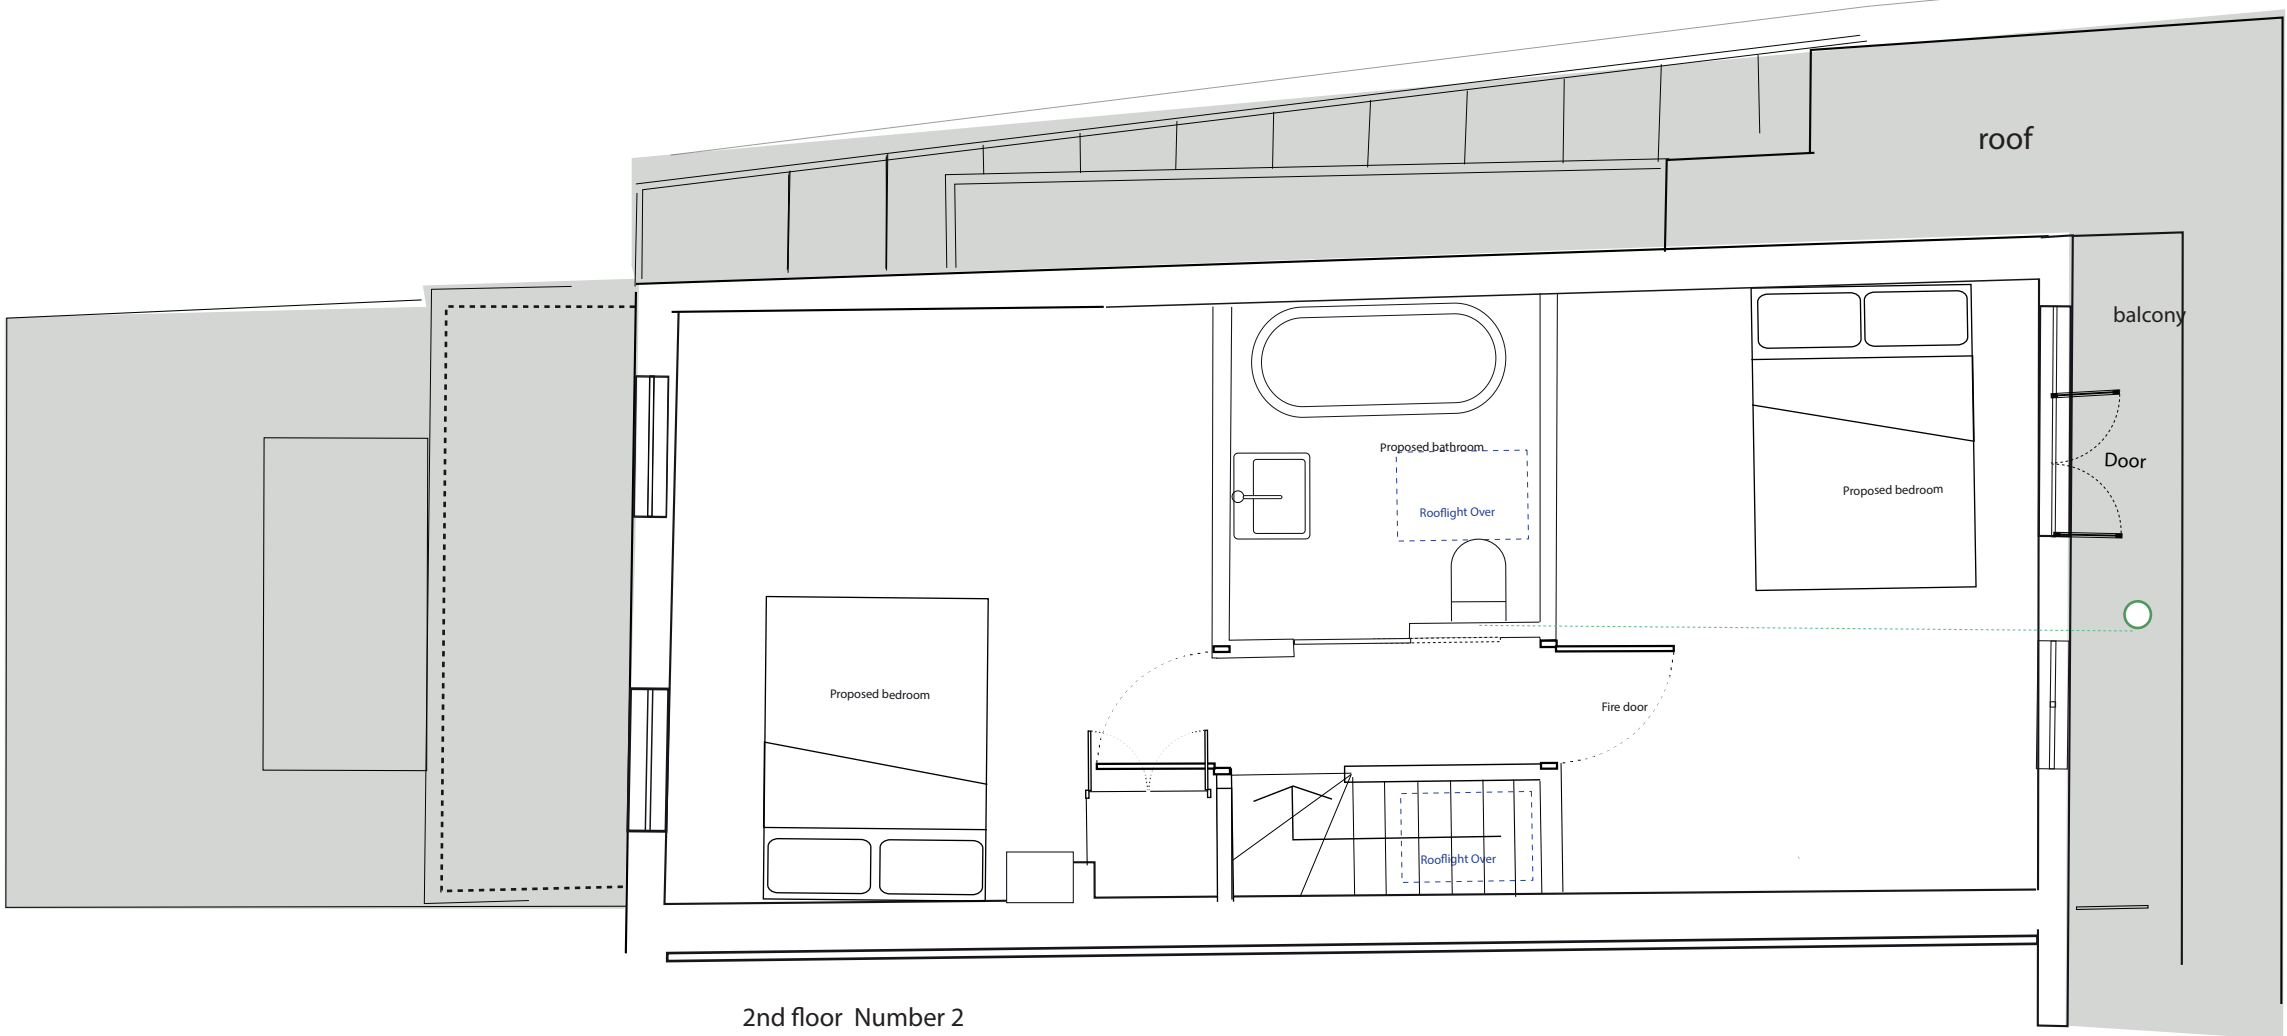

2nd floor Number 2

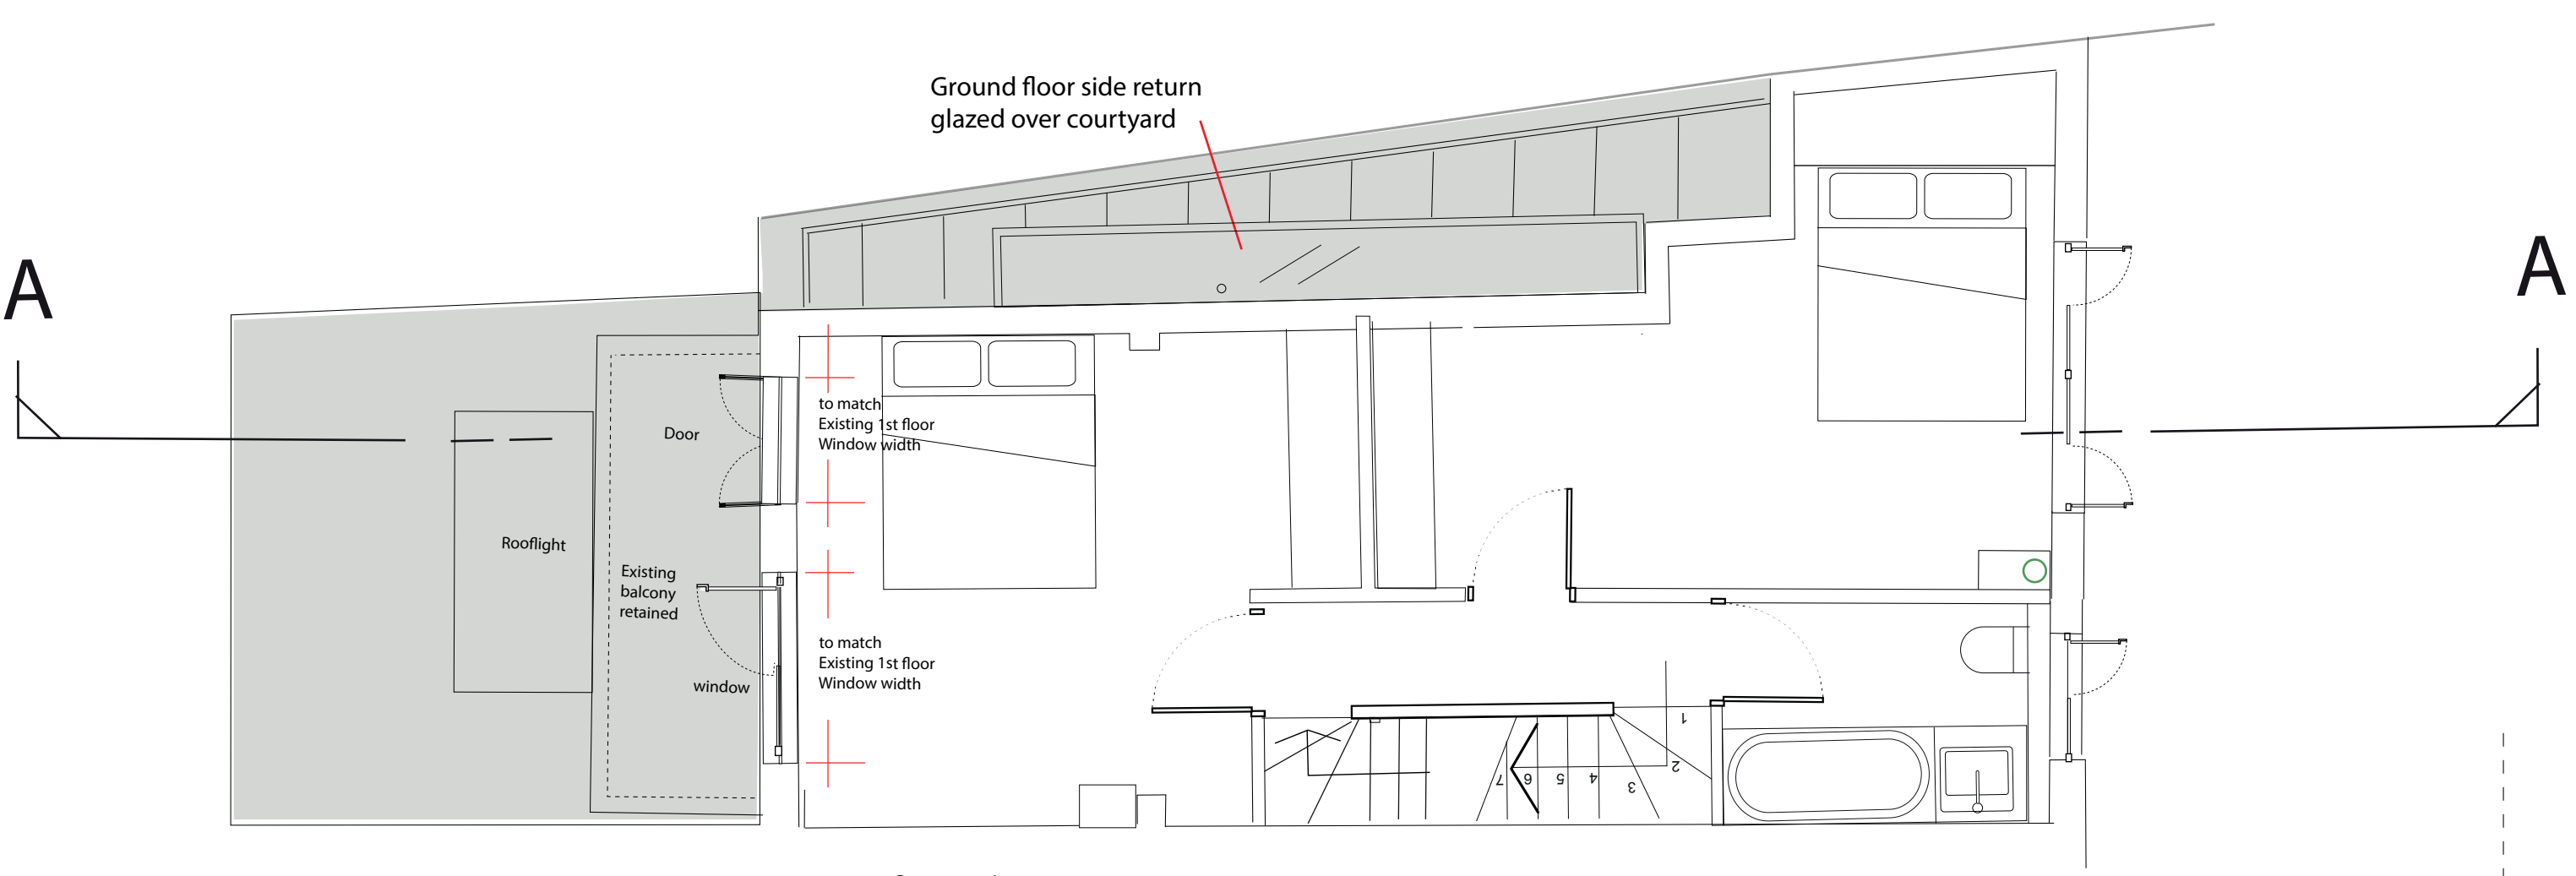

1st floor Number 2

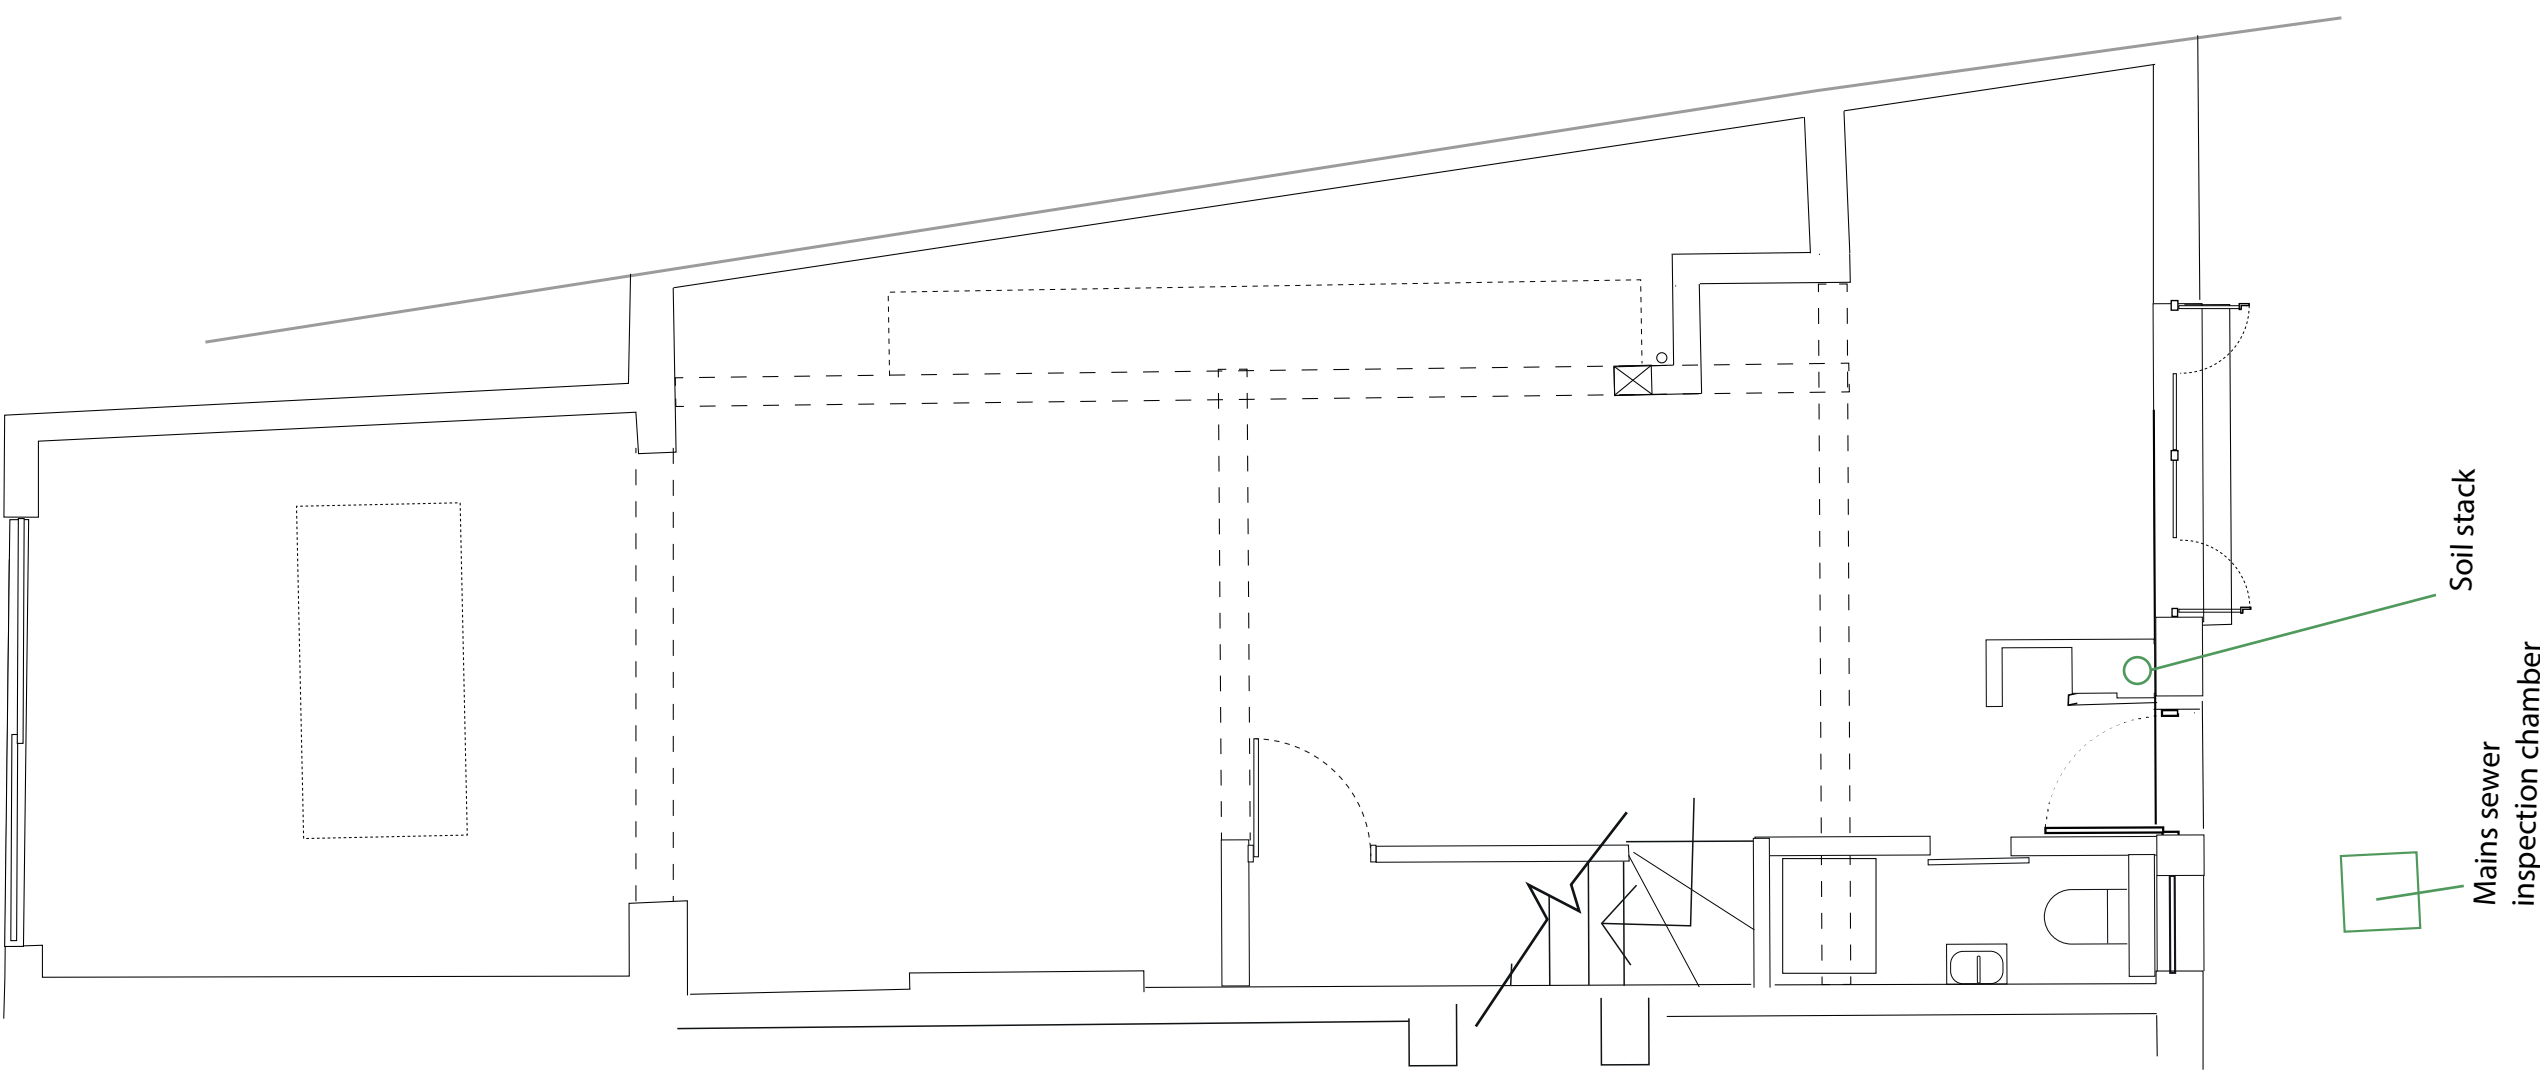

Ground floor Number 2