




Second Floor Common Parts



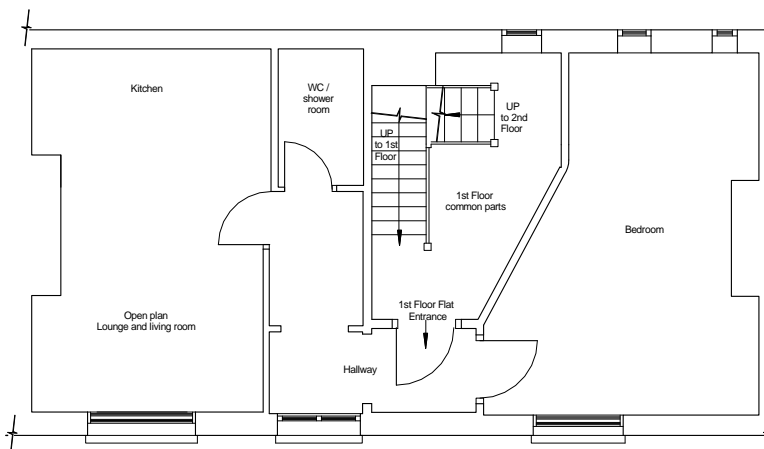

First Floor Flat and Common Parts

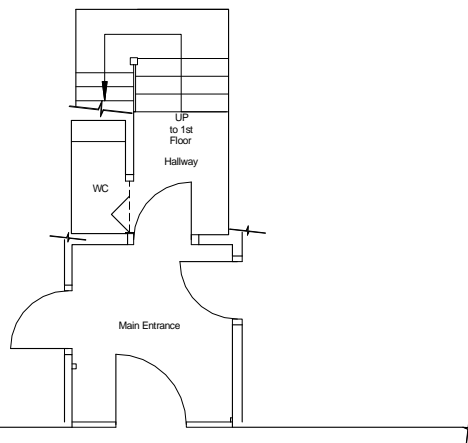

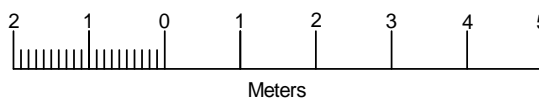Ground Floor Common Parts



	 chartered building surveyors Tel: 020 8905 7505 Symal House, 423 Edgware Road, London, NW9 0HU		Date: June 2018	Scale: 1:100 @ A4
		Location: 5 Rosemont Road, London, NW3 6NG	Dwg. No.: 18-12-004	
		Title: First Floor and Common Parts Plan - As Proposed		