


Note
ALL DIMENSIONS TO BE VERIFIED ON SITE BEFORE SETTING OUT OR MAKING ANY SHOP DRAWINGS. THIS DRAWING IS TO BE READ IN CONJUNCTION WITH THE CONSULTANT ENGINEER'S SPECIFICATION.

Orientation

Rev./Date	REVISIONS
P 13.06.17	PRELIMINARY ISSUE
P1 03.07.17	STAGE 3 ISSUE
T 08.12.17	STAGE 1 TENDER ISSUE
T1 23.03.18	STAGE 1 TENDER ADDENDUM
C 23.05.18	CONTRACT ISSUE

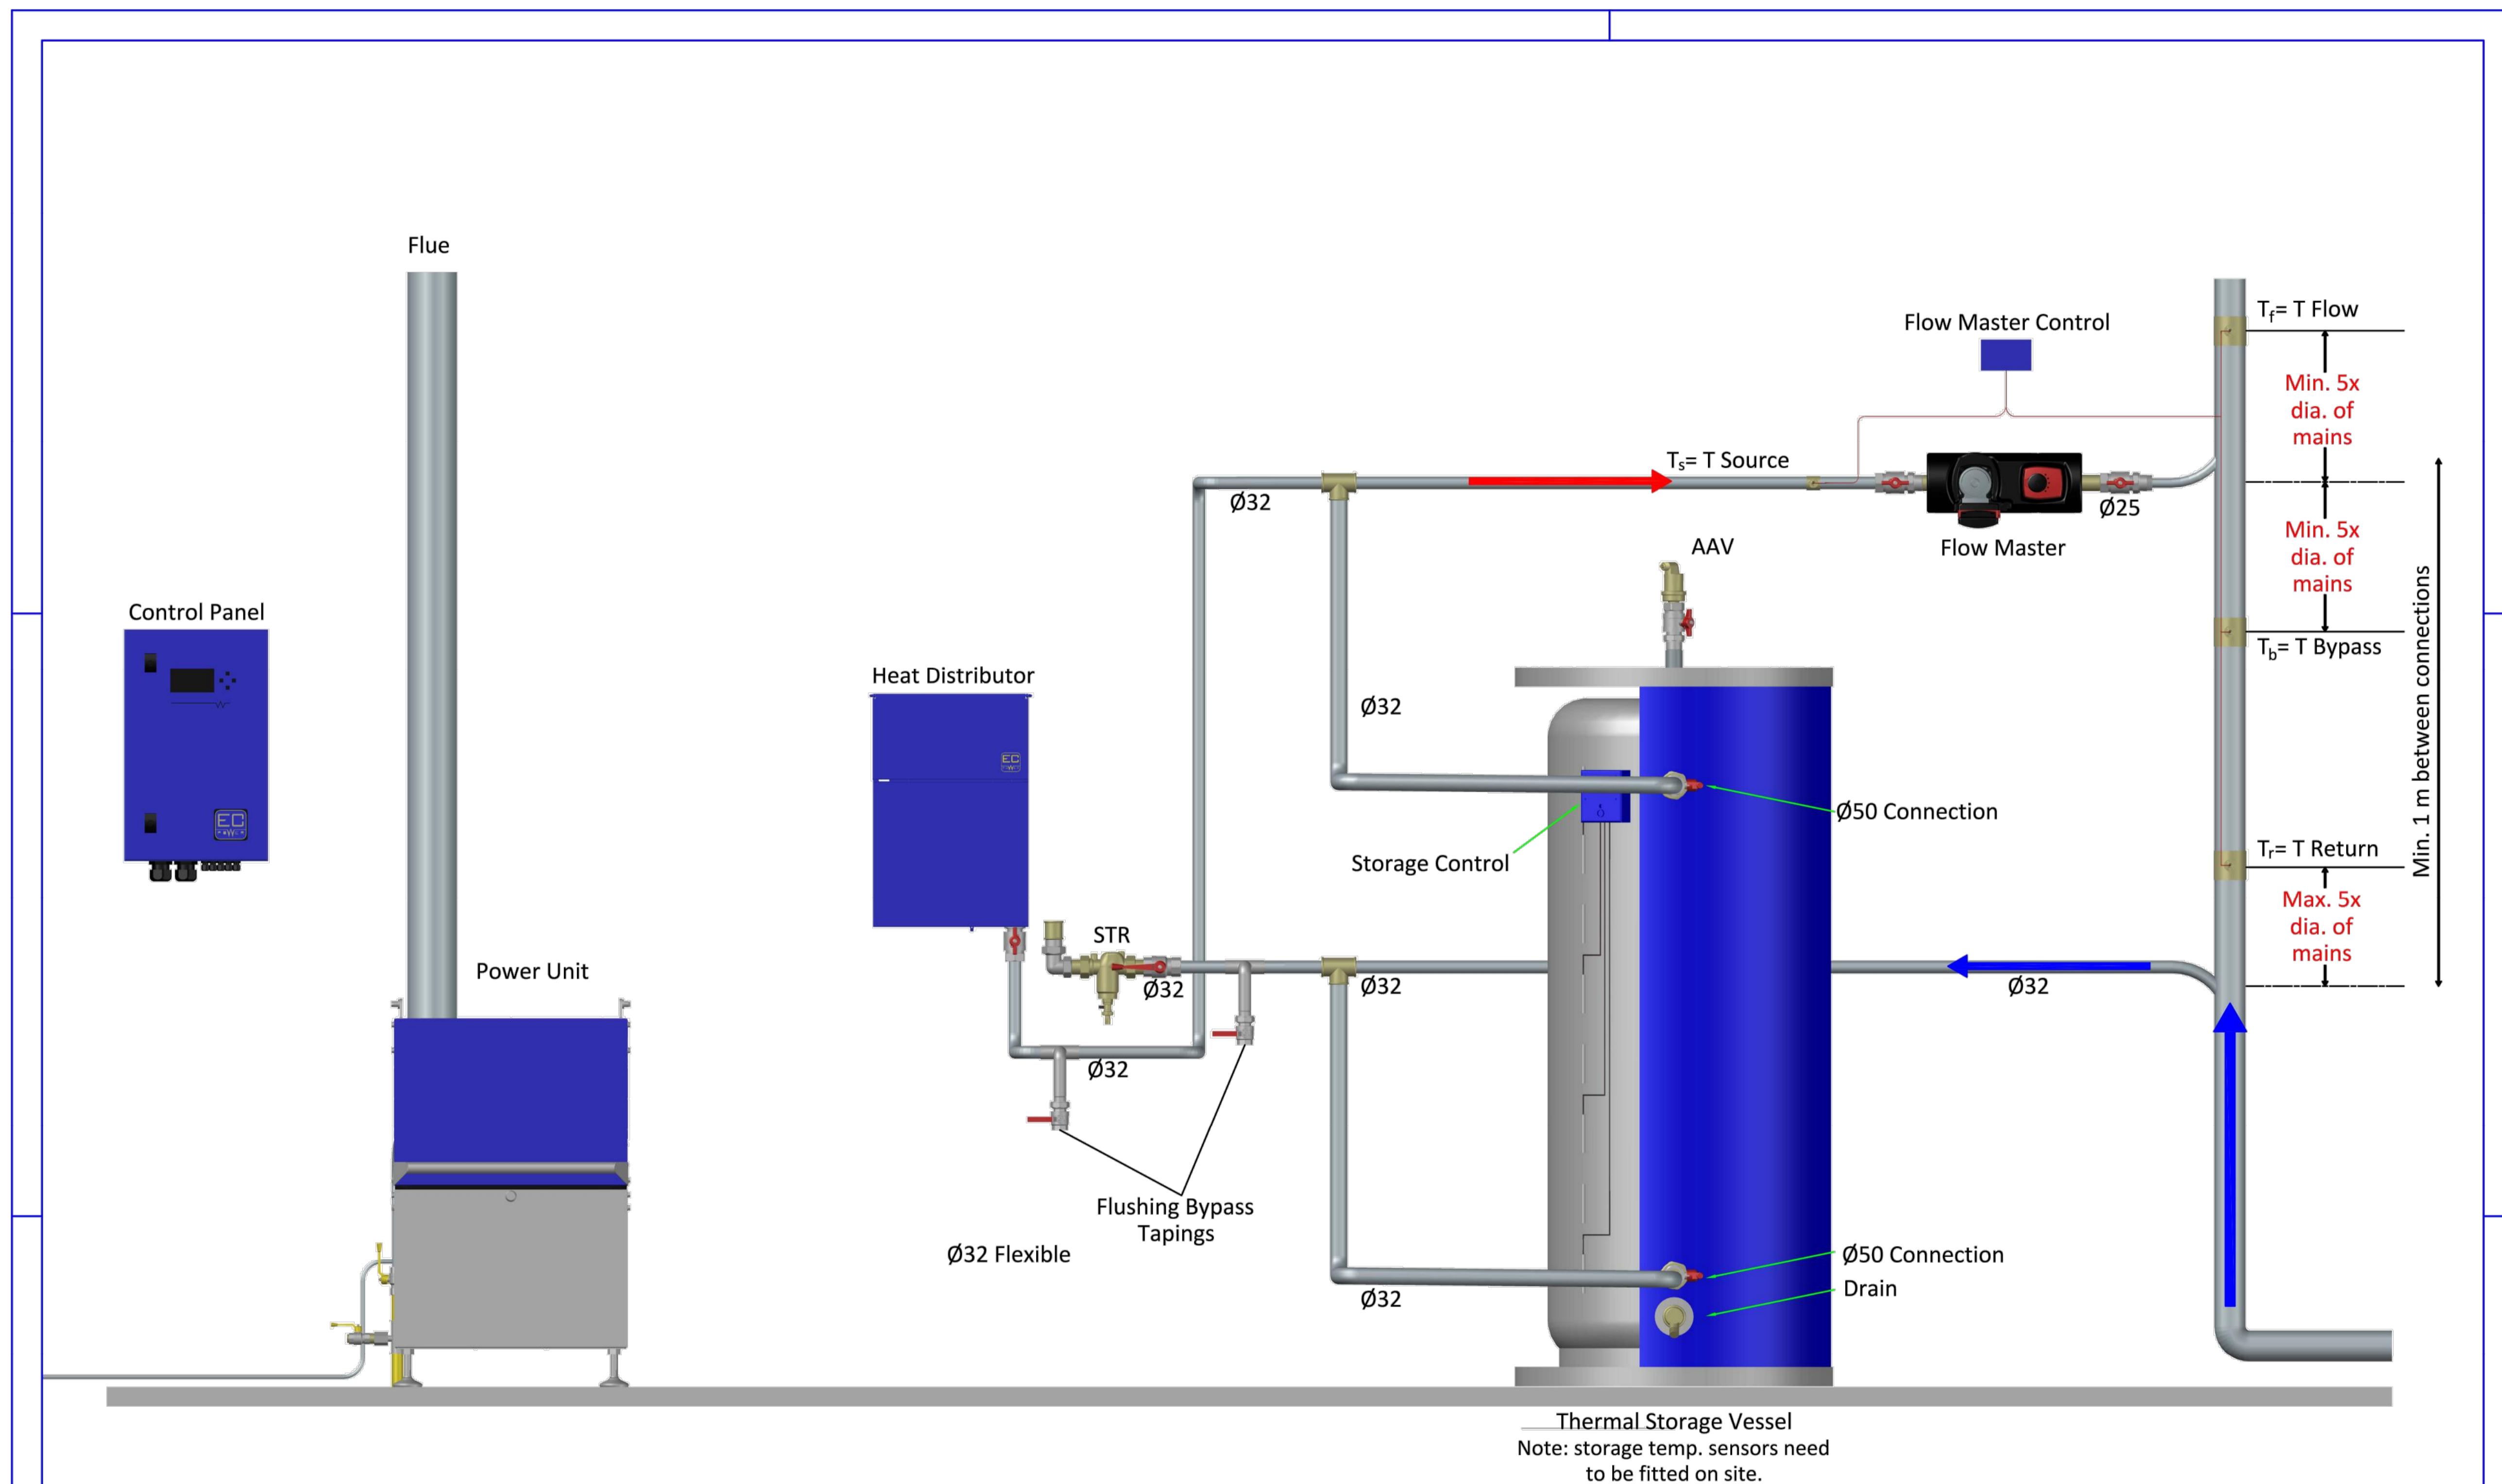

ME7
ME7 Ltd.
Jorand House, Bebington Close,
Billericay, Essex, CM12 0DT
Email: info@me7.eu
Web: www.me7.eu
Tel: +44(0)1277 353225
M&E Consultants Energy Consultants

ace
www.acenet.co.uk

Description
CHP
SCHEMATIC

Project
ATHLONE HOUSE
HAMPSTEAD LANE
HAMPSTEAD
LONDON, N6 4RU

Architect
SHH Architects
1 Vencourt Place
Rovencourt Park
Hammersmith, London, W6 9NU
+44 (0) 20 8600 4171

Scale	A1 @ NTS	Drawn	PK / CA
Date	August 2017	Checked	PK

Issue
CONTRACT

Project No.	Services	Dwg No.	Rev.
633	M	10	C

EC POWER **SAV SYSTEMS**
Tel: +44 (0)1483 771910
info@sav-systems.com
www.sav-systems.com

LoadTracker CHP Energy Centre
Installation drawing - single XRGI 6 or XRGI 9

This drawing and the information contained within is confidential and the sole property of SAV Systems UK Ltd. The content may not be divulged to a third party, copied, or lent without the written consent of SAV Systems UK Ltd.

Drawn	EC-Power	Date	23/11/2017	Scale	-
Checked		Date			
Drawing No	SAV-01-010-2526	Rev	-		

Schematic