

GENERAL NOTES
 All dimensions to be checked on site prior to commencement of any works, and/or preparation of any shop drawings.
 Sizes of and dimensions to any structural elements are indicative only. See structural engineers drawings for actual sizes / dimensions.
 Sizes of and dimensions to any service elements are indicative only. See service engineers drawings for actual sizes and dimensions.
 This drawing to be read in conjunction with all other Architect's drawings, specifications and other Consultants' information.
 All proprietary systems shown on this drawing are to be installed strictly in accordance with the Manufacturer's/Suppliers recommended details.
 Any discrepancies between information shown on this drawing and any other contract information or manufacturer's/suppliers recommendations is to be brought to the attention of the Architect.
 DO NOT SCALE FROM THIS DRAWING.


NOTES

Approved Scheme, incorporating NMA amendments 2016/3280/P

P6	Planning amendments - NMA Update	20.01.17
P5	Planning amendments - NMA	18/05/16
P4	Planning amendments	24/04/15
P3	Planning - notes amended	04/11/14
P2	Planning - Unit layouts	07/07/14

REVISION	DATE
Buckley Gray Yeoman	
Studio 4.04 The Tea Building 55 Shoreditch High Street London E1 6JL T: 020 7333 9913 F: 020 7333 9914	
CLIENT	Allied London
PROJECT	Herbal House
DRAWING	Fifth Floor Proposed
SCALE	1:100 @ A1 (1:200 @ A3)
DATE	01.12.13
DWG No:	863-PL-GA-05
DRAWING STATUS	Planning

Information contained on this drawing is the sole copyright of Buckley Gray Yeoman and is not to be reproduced without their permission.

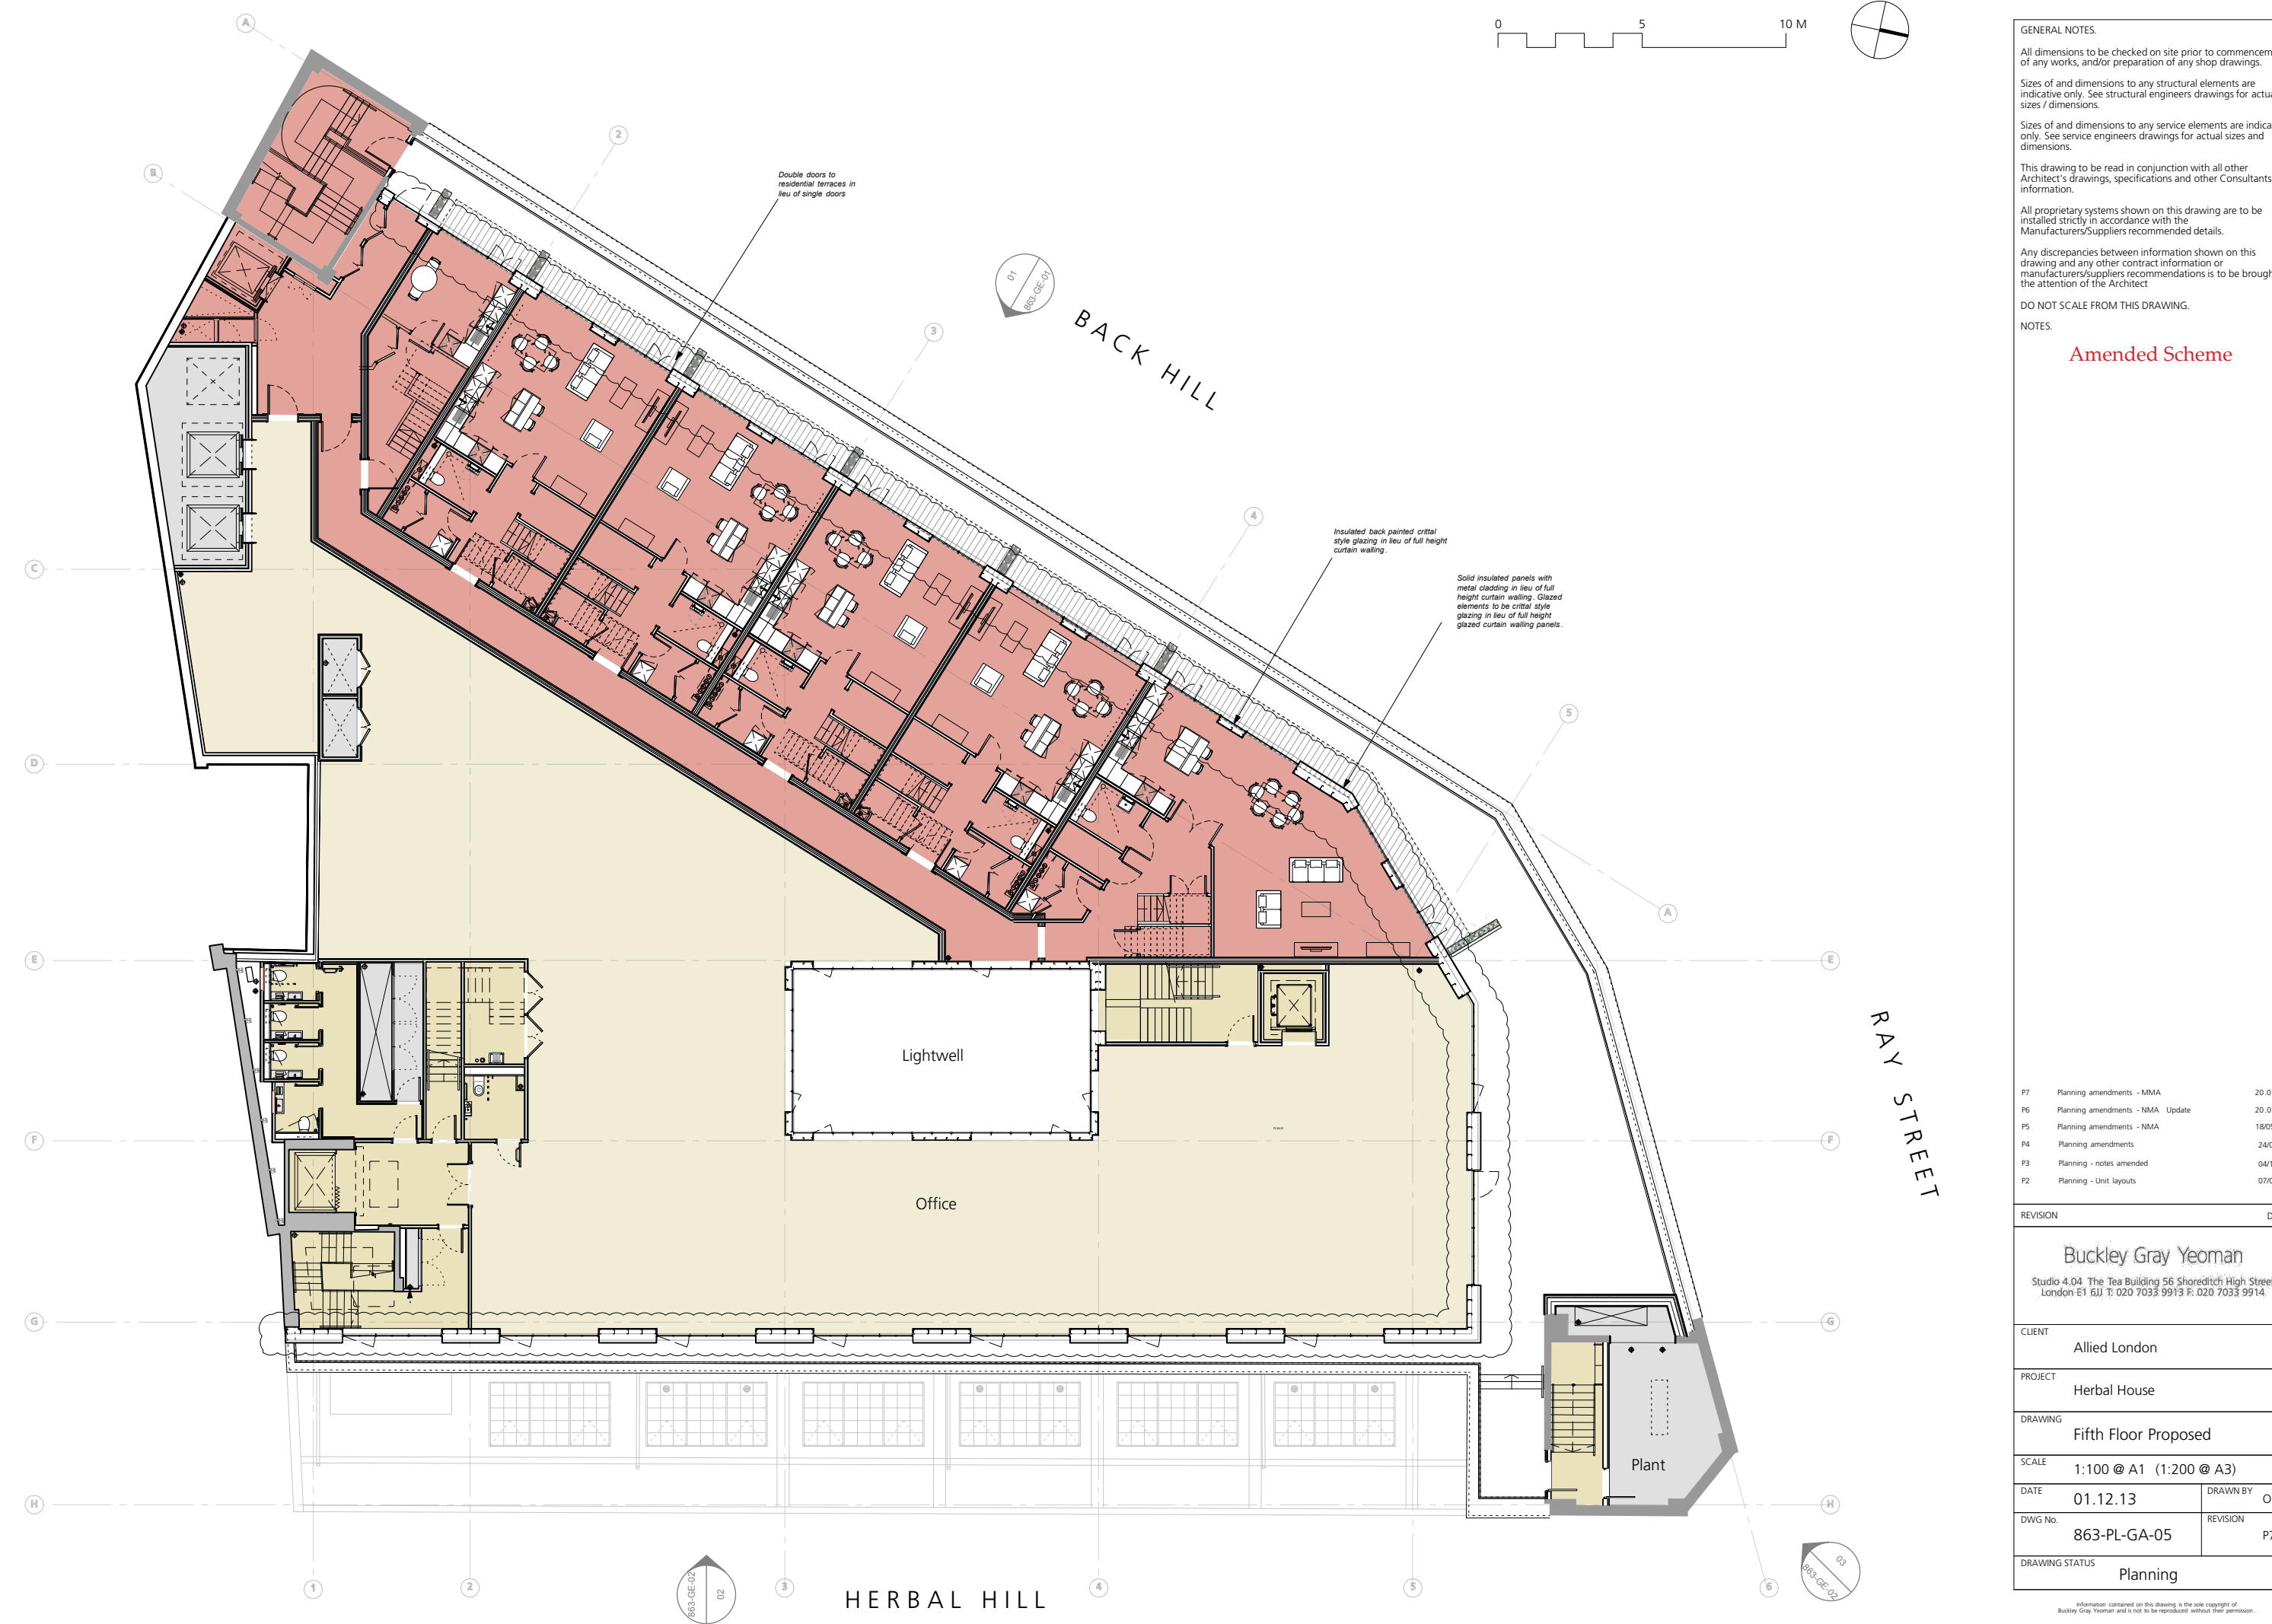

GENERAL NOTES
 All dimensions to be checked on site prior to commencement of any works, and/or preparation of any shop drawings.
 Sizes of and dimensions to any structural elements are indicative only. See structural engineers drawings for actual sizes / dimensions.
 Sizes of and dimensions to any service elements are indicative only. See service engineers drawings for actual sizes and dimensions.
 This drawing to be read in conjunction with all other Architect's drawings, specifications and other Consultants' information.
 All proprietary systems shown on this drawing are to be installed strictly in accordance with the Manufacturer's/Suppliers recommended details.
 Any discrepancies between information shown on this drawing and any other contract information or manufacturer's/suppliers recommendations is to be brought to the attention of the Architect.
 DO NOT SCALE FROM THIS DRAWING.


NOTES

Amended Scheme

P7	Planning amendments - NMA	20.01.17
P6	Planning amendments - NMA Update	20.01.17
P5	Planning amendments - NMA	18/05/16
P4	Planning amendments	24/04/15
P3	Planning - notes amended	04/11/14
P2	Planning - Unit layouts	07/07/14

REVISION	DATE
Buckley Gray Yeoman	
Studio 4.04 The Tea Building 55 Shoreditch High Street London E1 6JL T: 020 7333 9913 F: 020 7333 9914	
CLIENT	Allied London
PROJECT	Herbal House
DRAWING	Fifth Floor Proposed
SCALE	1:100 @ A1 (1:200 @ A3)
DATE	01.12.13
DWG No:	863-PL-GA-05
DRAWING STATUS	Planning

Information contained on this drawing is the sole copyright of Buckley Gray Yeoman and is not to be reproduced without their permission.

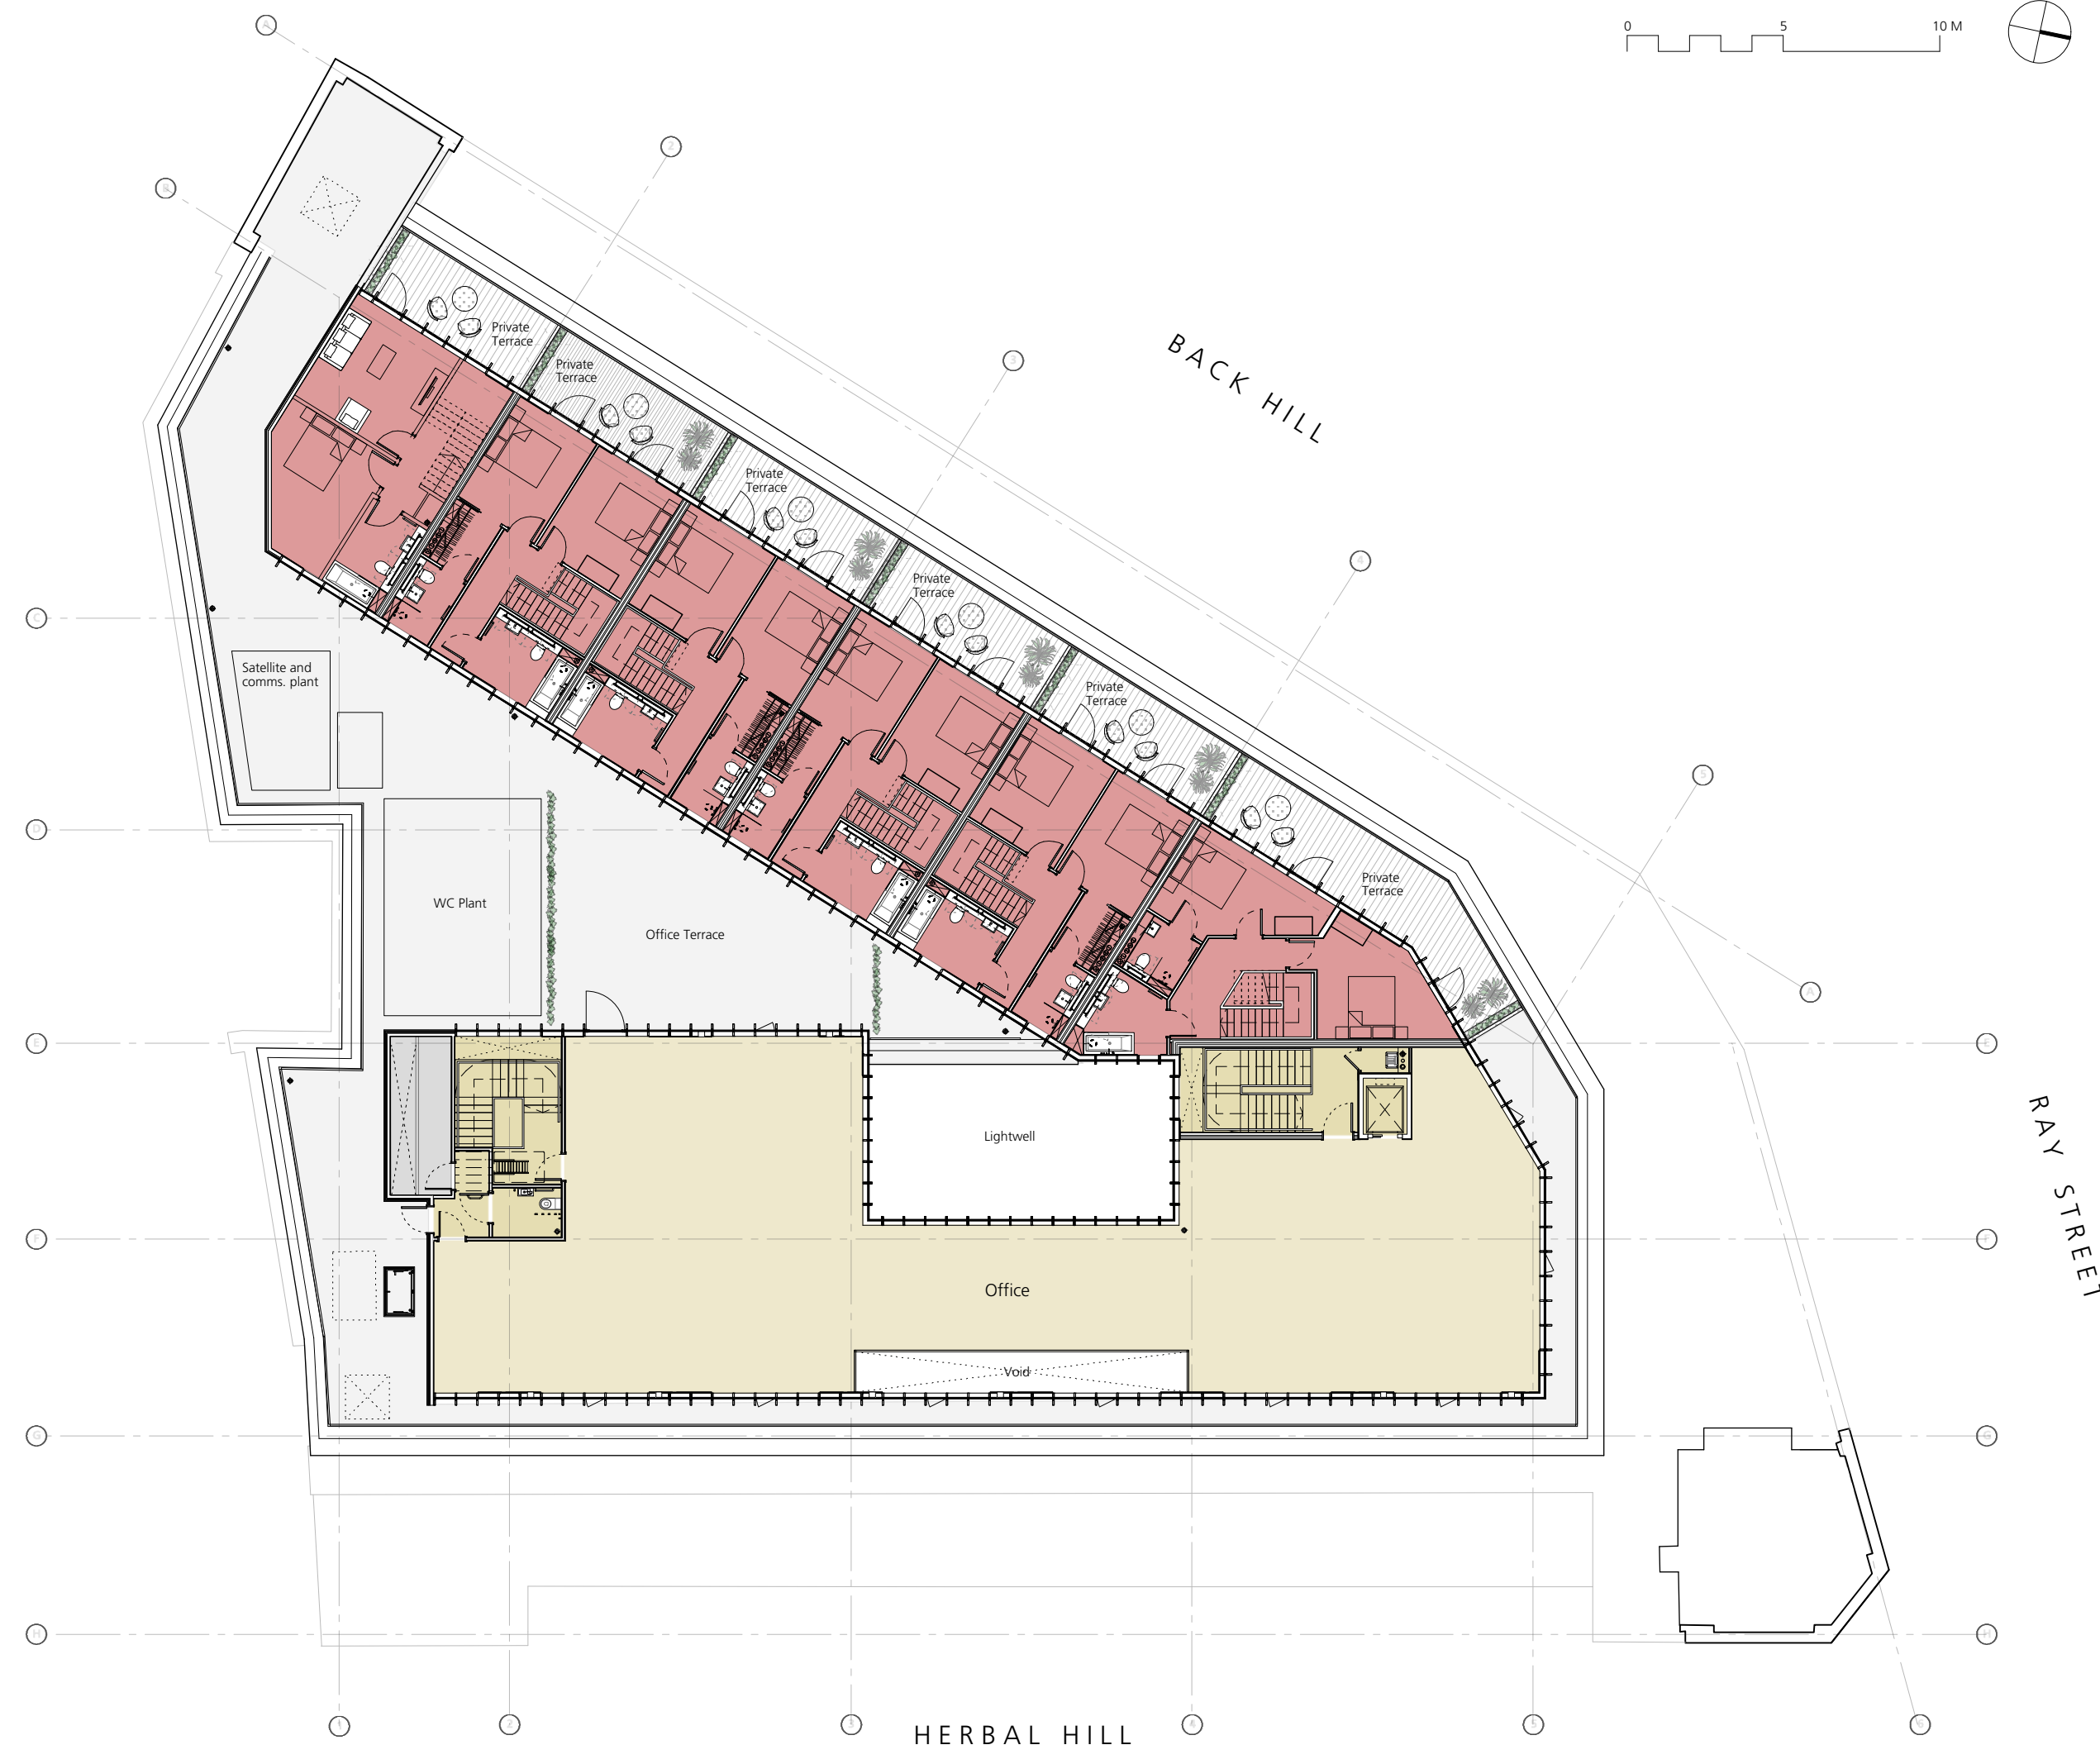


GENERAL NOTES:
 All dimensions to be checked on site prior to commencement of any works, and/or preparation of any shop drawings.
 Sizes of and dimensions to any structural elements are indicative only. See structural engineers drawings for actual sizes / dimensions.
 Sizes of and dimensions to any service elements are indicative only. See service engineers drawings for actual sizes and dimensions.
 This drawing to be read in conjunction with all other Architect's drawings, specifications and other Consultants' information.
 All proprietary systems shown on this drawing are to be installed strictly in accordance with the Manufacturers/Suppliers recommended details.
 Any discrepancies between information shown on this drawing and any other contract information or manufacturers/suppliers recommendations is to be brought to the attention of the Architect.
 DO NOT SCALE FROM THIS DRAWING.

NOTES:
**Approved Scheme,
 as Amended by
 2015/3337/P**

P4	Planning amendments	24/04/15
P3	Planning - Office terrace removed	31/10/14
P2	Planning - Unit layouts	07/07/14
REVISION		DATE
Buckley Gray Yeoman		
Studio 4.04 The Tea Building 56 Shoreditch High Street London E1 6UJ T: 020 7033 9913 F: 020 7033 9914		
CLIENT	Allied London	
PROJECT	Herbal House	
DRAWING	Sixth Floor Proposed	
SCALE	1:100 @ A1 (1:200 @ A3)	
DATE	01.12.13	DRAWN BY OB
DWG No.	863-PL-GA-06	REVISION P4
DRAWING STATUS	Planning	

Information contained on this drawing is the sole copyright of Buckley Gray Yeoman and is not to be reproduced without their permission.

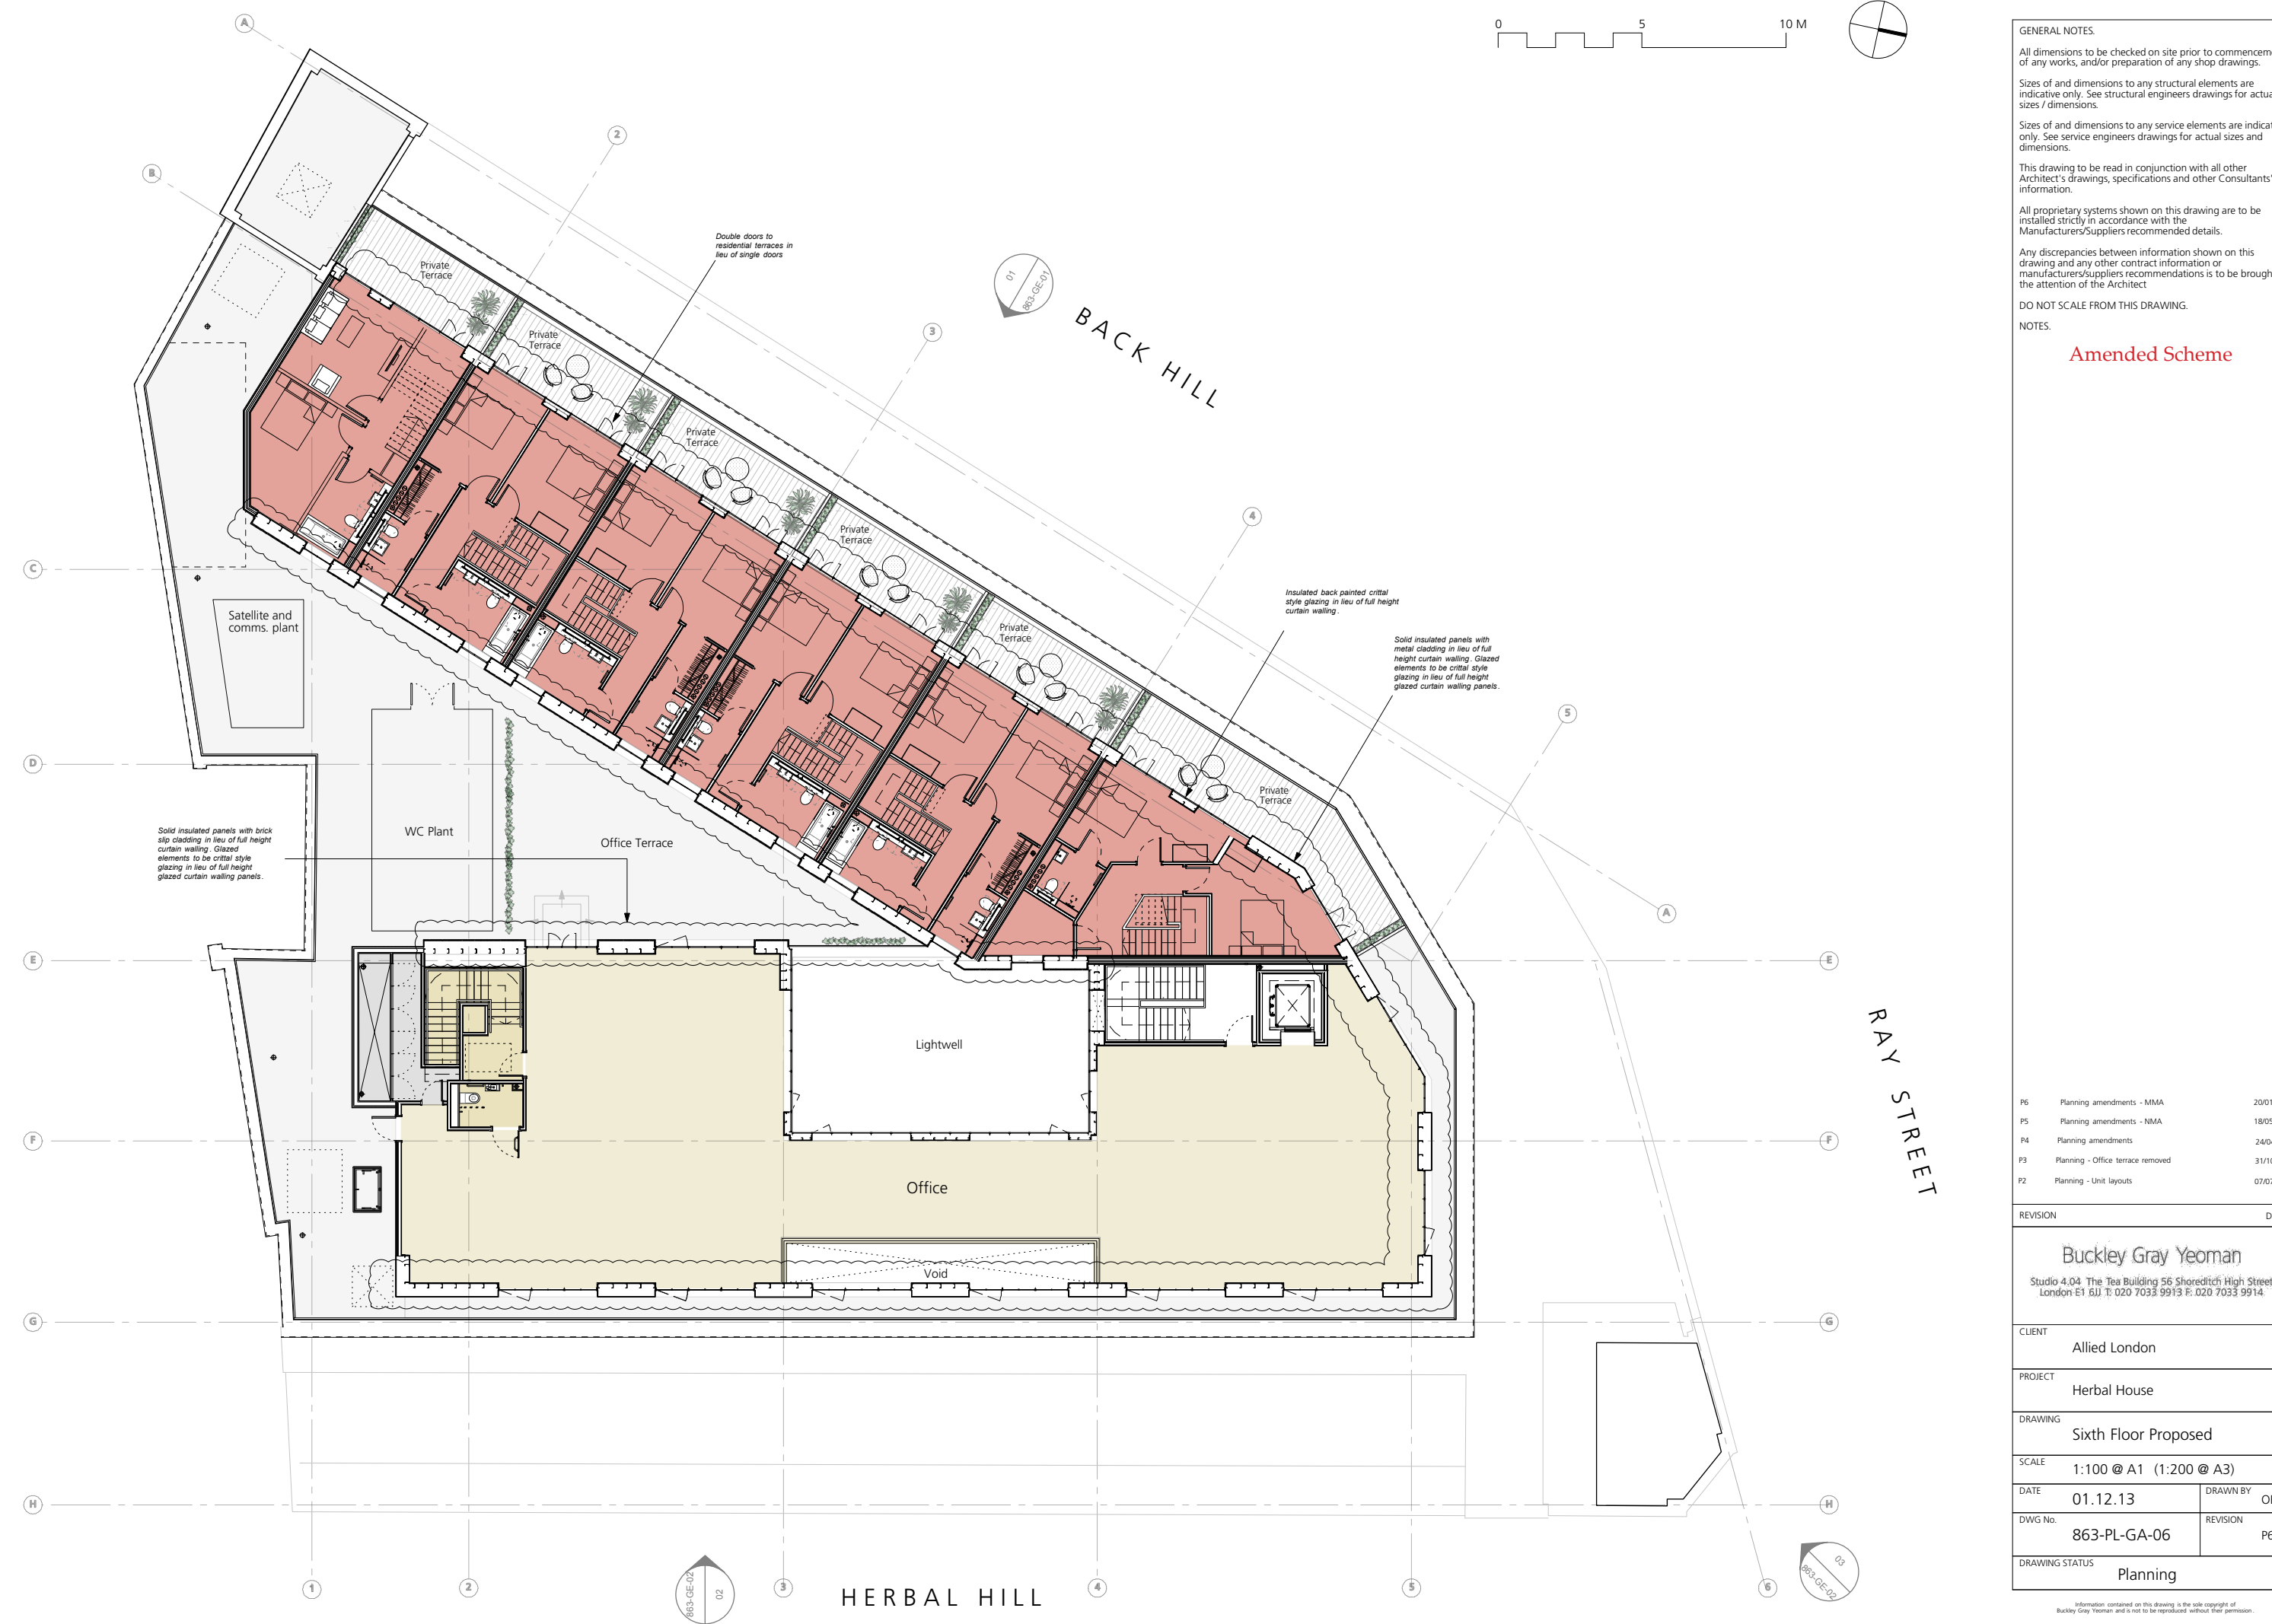

GENERAL NOTES:
 All dimensions to be checked on site prior to commencement of any works, and/or preparation of any shop drawings.
 Sizes of and dimensions to any structural elements are indicative only. See structural engineers drawings for actual sizes / dimensions.
 Sizes of and dimensions to any service elements are indicative only. See service engineers drawings for actual sizes and dimensions.
 This drawing to be read in conjunction with all other Architect's drawings, specifications and other Consultants' information.
 All proprietary systems shown on this drawing are to be installed strictly in accordance with the Manufacturers/Suppliers recommended details.
 Any discrepancies between information shown on this drawing and any other contract information or manufacturers/suppliers recommendations is to be brought to the attention of the Architect.
 DO NOT SCALE FROM THIS DRAWING.

NOTES:
Amended Scheme

P6	Planning amendments - MMA	20/01/17
P5	Planning amendments - MMA	18/05/16
P4	Planning amendments	24/04/15
P3	Planning - Office terrace removed	31/10/14
P2	Planning - Unit layouts	07/07/14
REVISION		DATE
Buckley Gray Yeoman		
Studio 4.04 The Tea Building 56 Shoreditch High Street London E1 6UJ T: 020 7033 9913 F: 020 7033 9914		
CLIENT	Allied London	
PROJECT	Herbal House	
DRAWING	Sixth Floor Proposed	
SCALE	1:100 @ A1 (1:200 @ A3)	
DATE	01.12.13	DRAWN BY OB
DWG No.	863-PL-GA-06	REVISION P6
DRAWING STATUS	Planning	

Information contained on this drawing is the sole copyright of Buckley Gray Yeoman and is not to be reproduced without their permission.