





**Proposed First Floor Plan**  
1:50 @ A1

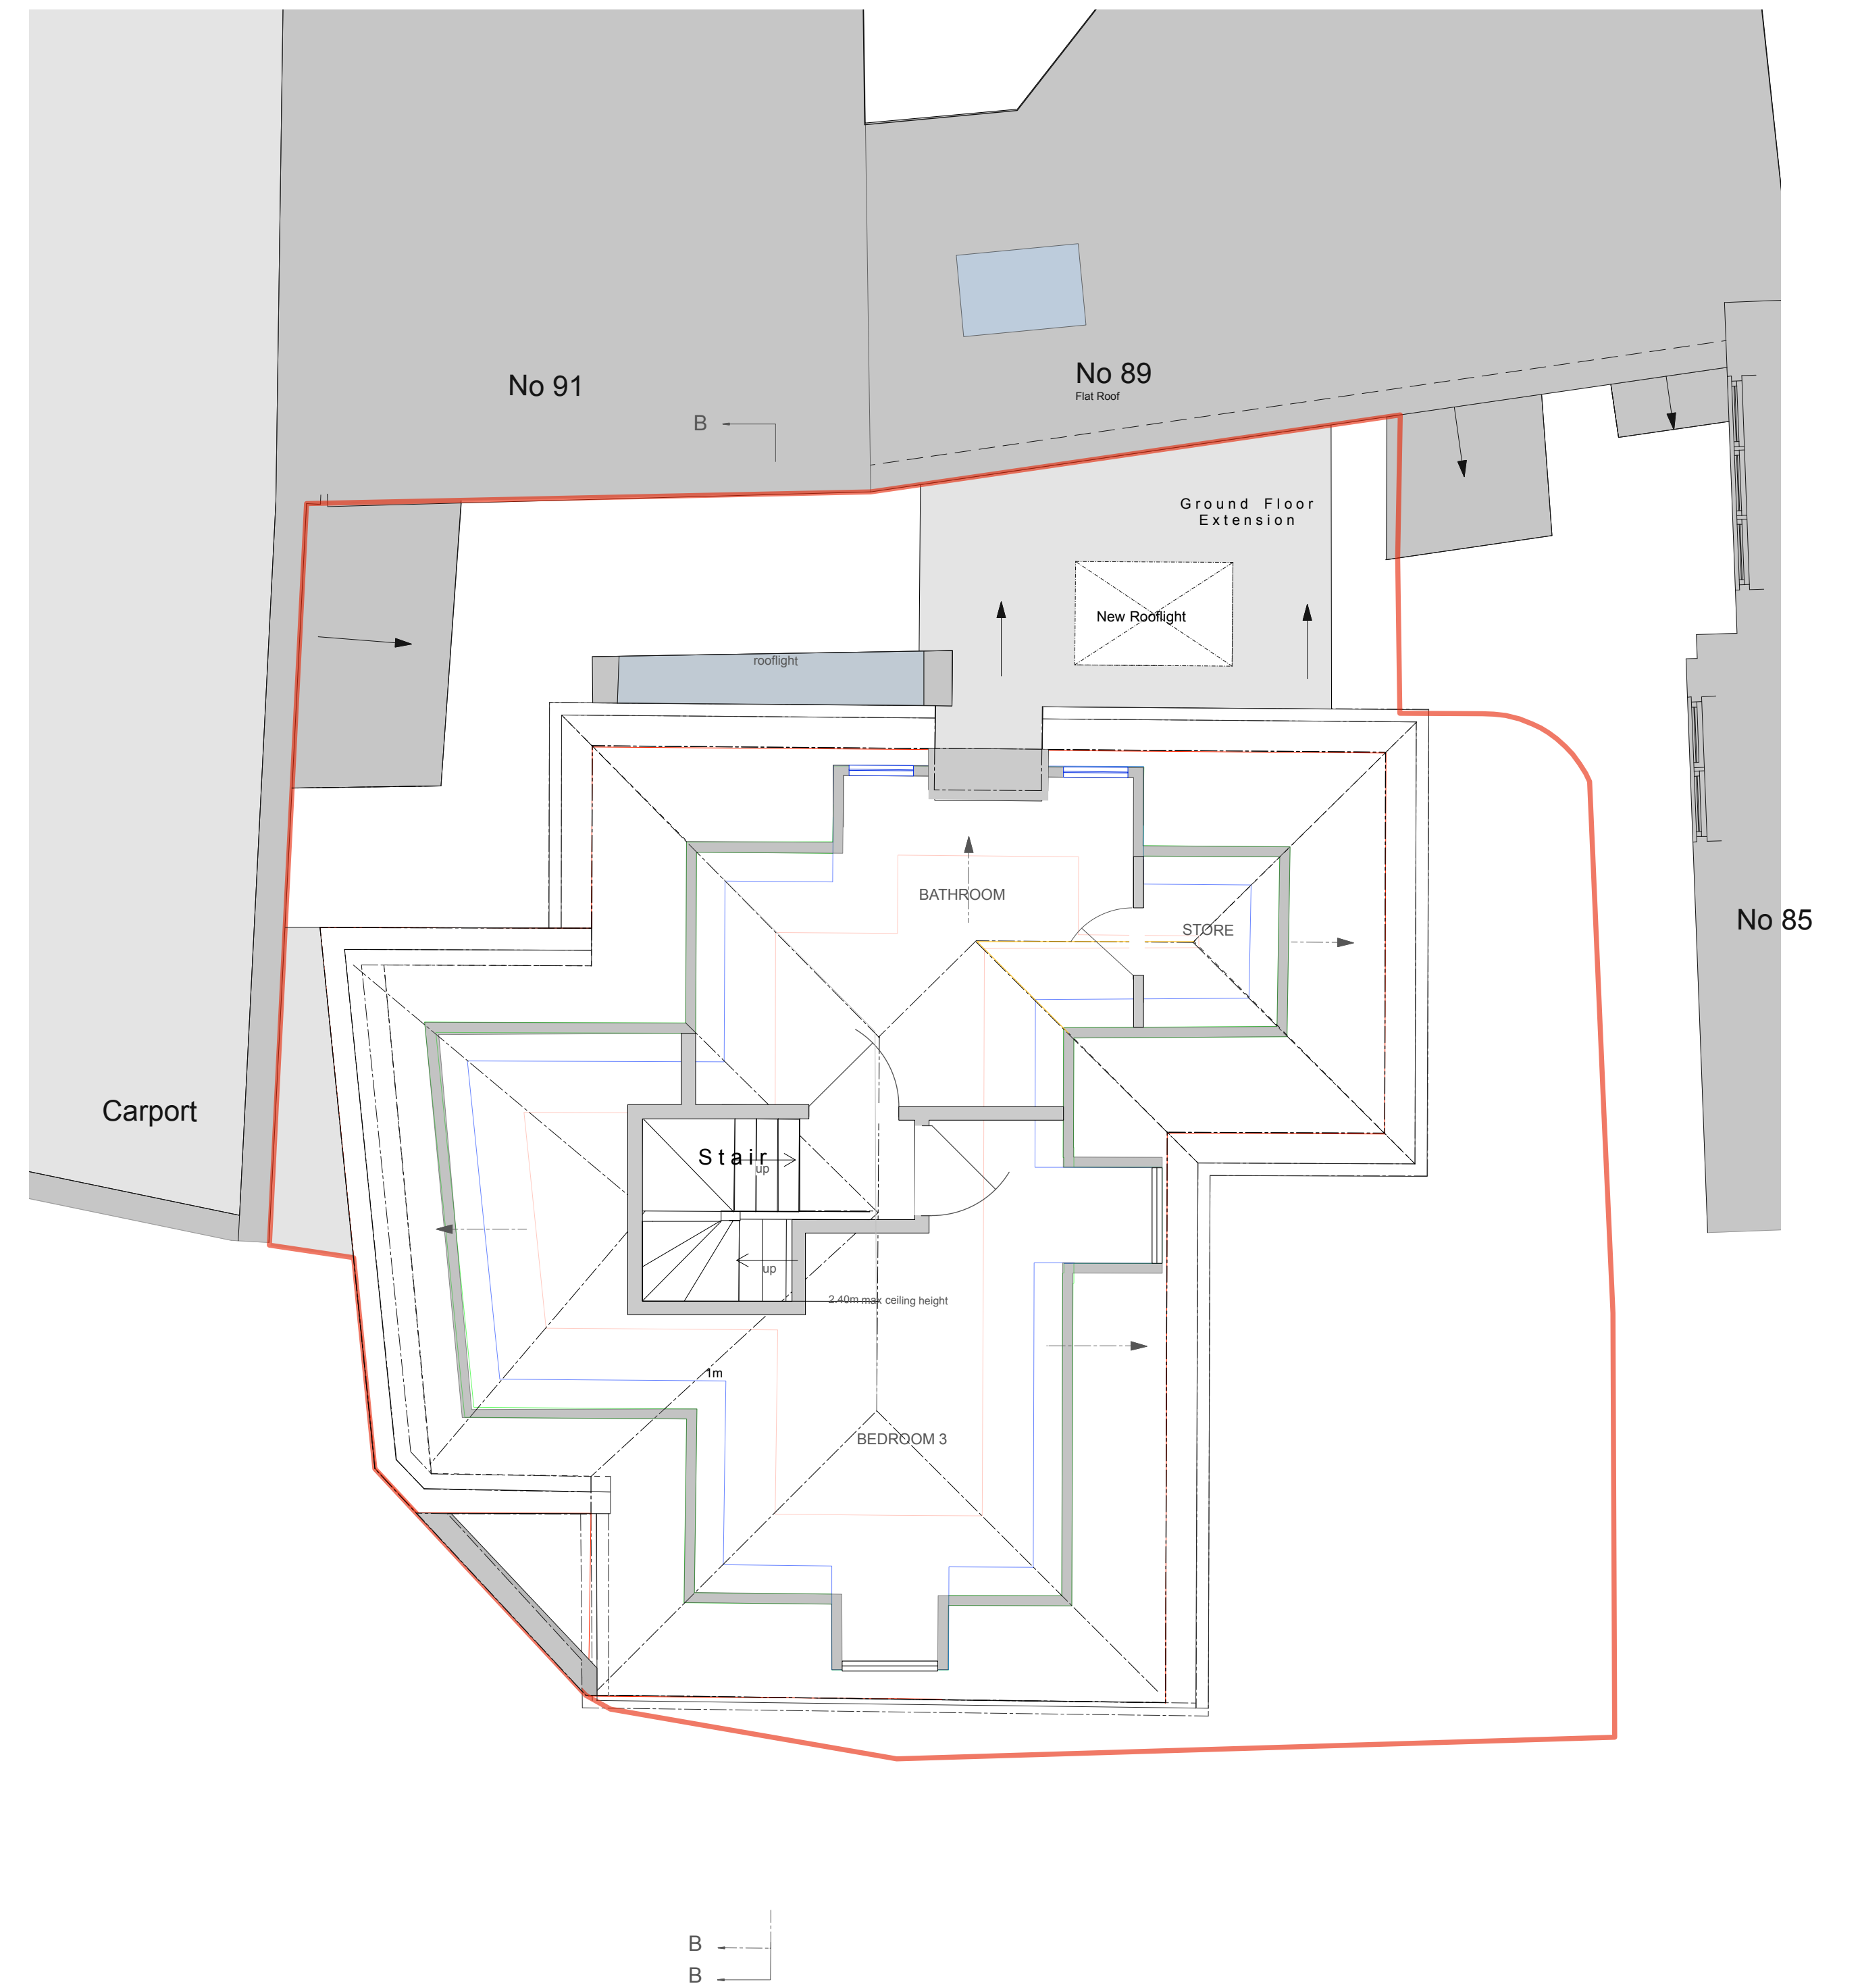

**Proposed Attic Floor Plan**  
1:50 @ A1

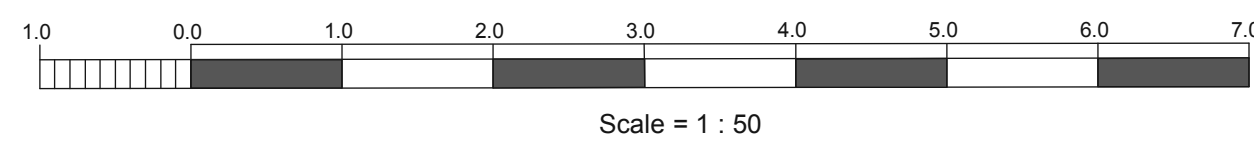

Rev D: Study window amended NL  
Rev C: Side extension rationalised NL  
Rev B: Roof extension rationalised CP  
Rev A: Roof extension reduced CP