


Drawing to be read in conjunction with consultants information.  
 Do not scale from drawing.  
 All dimensions to be checked on site.  
 Notify Architect of any discrepancies.  
**Drawing to be used solely for purposes indicated.**

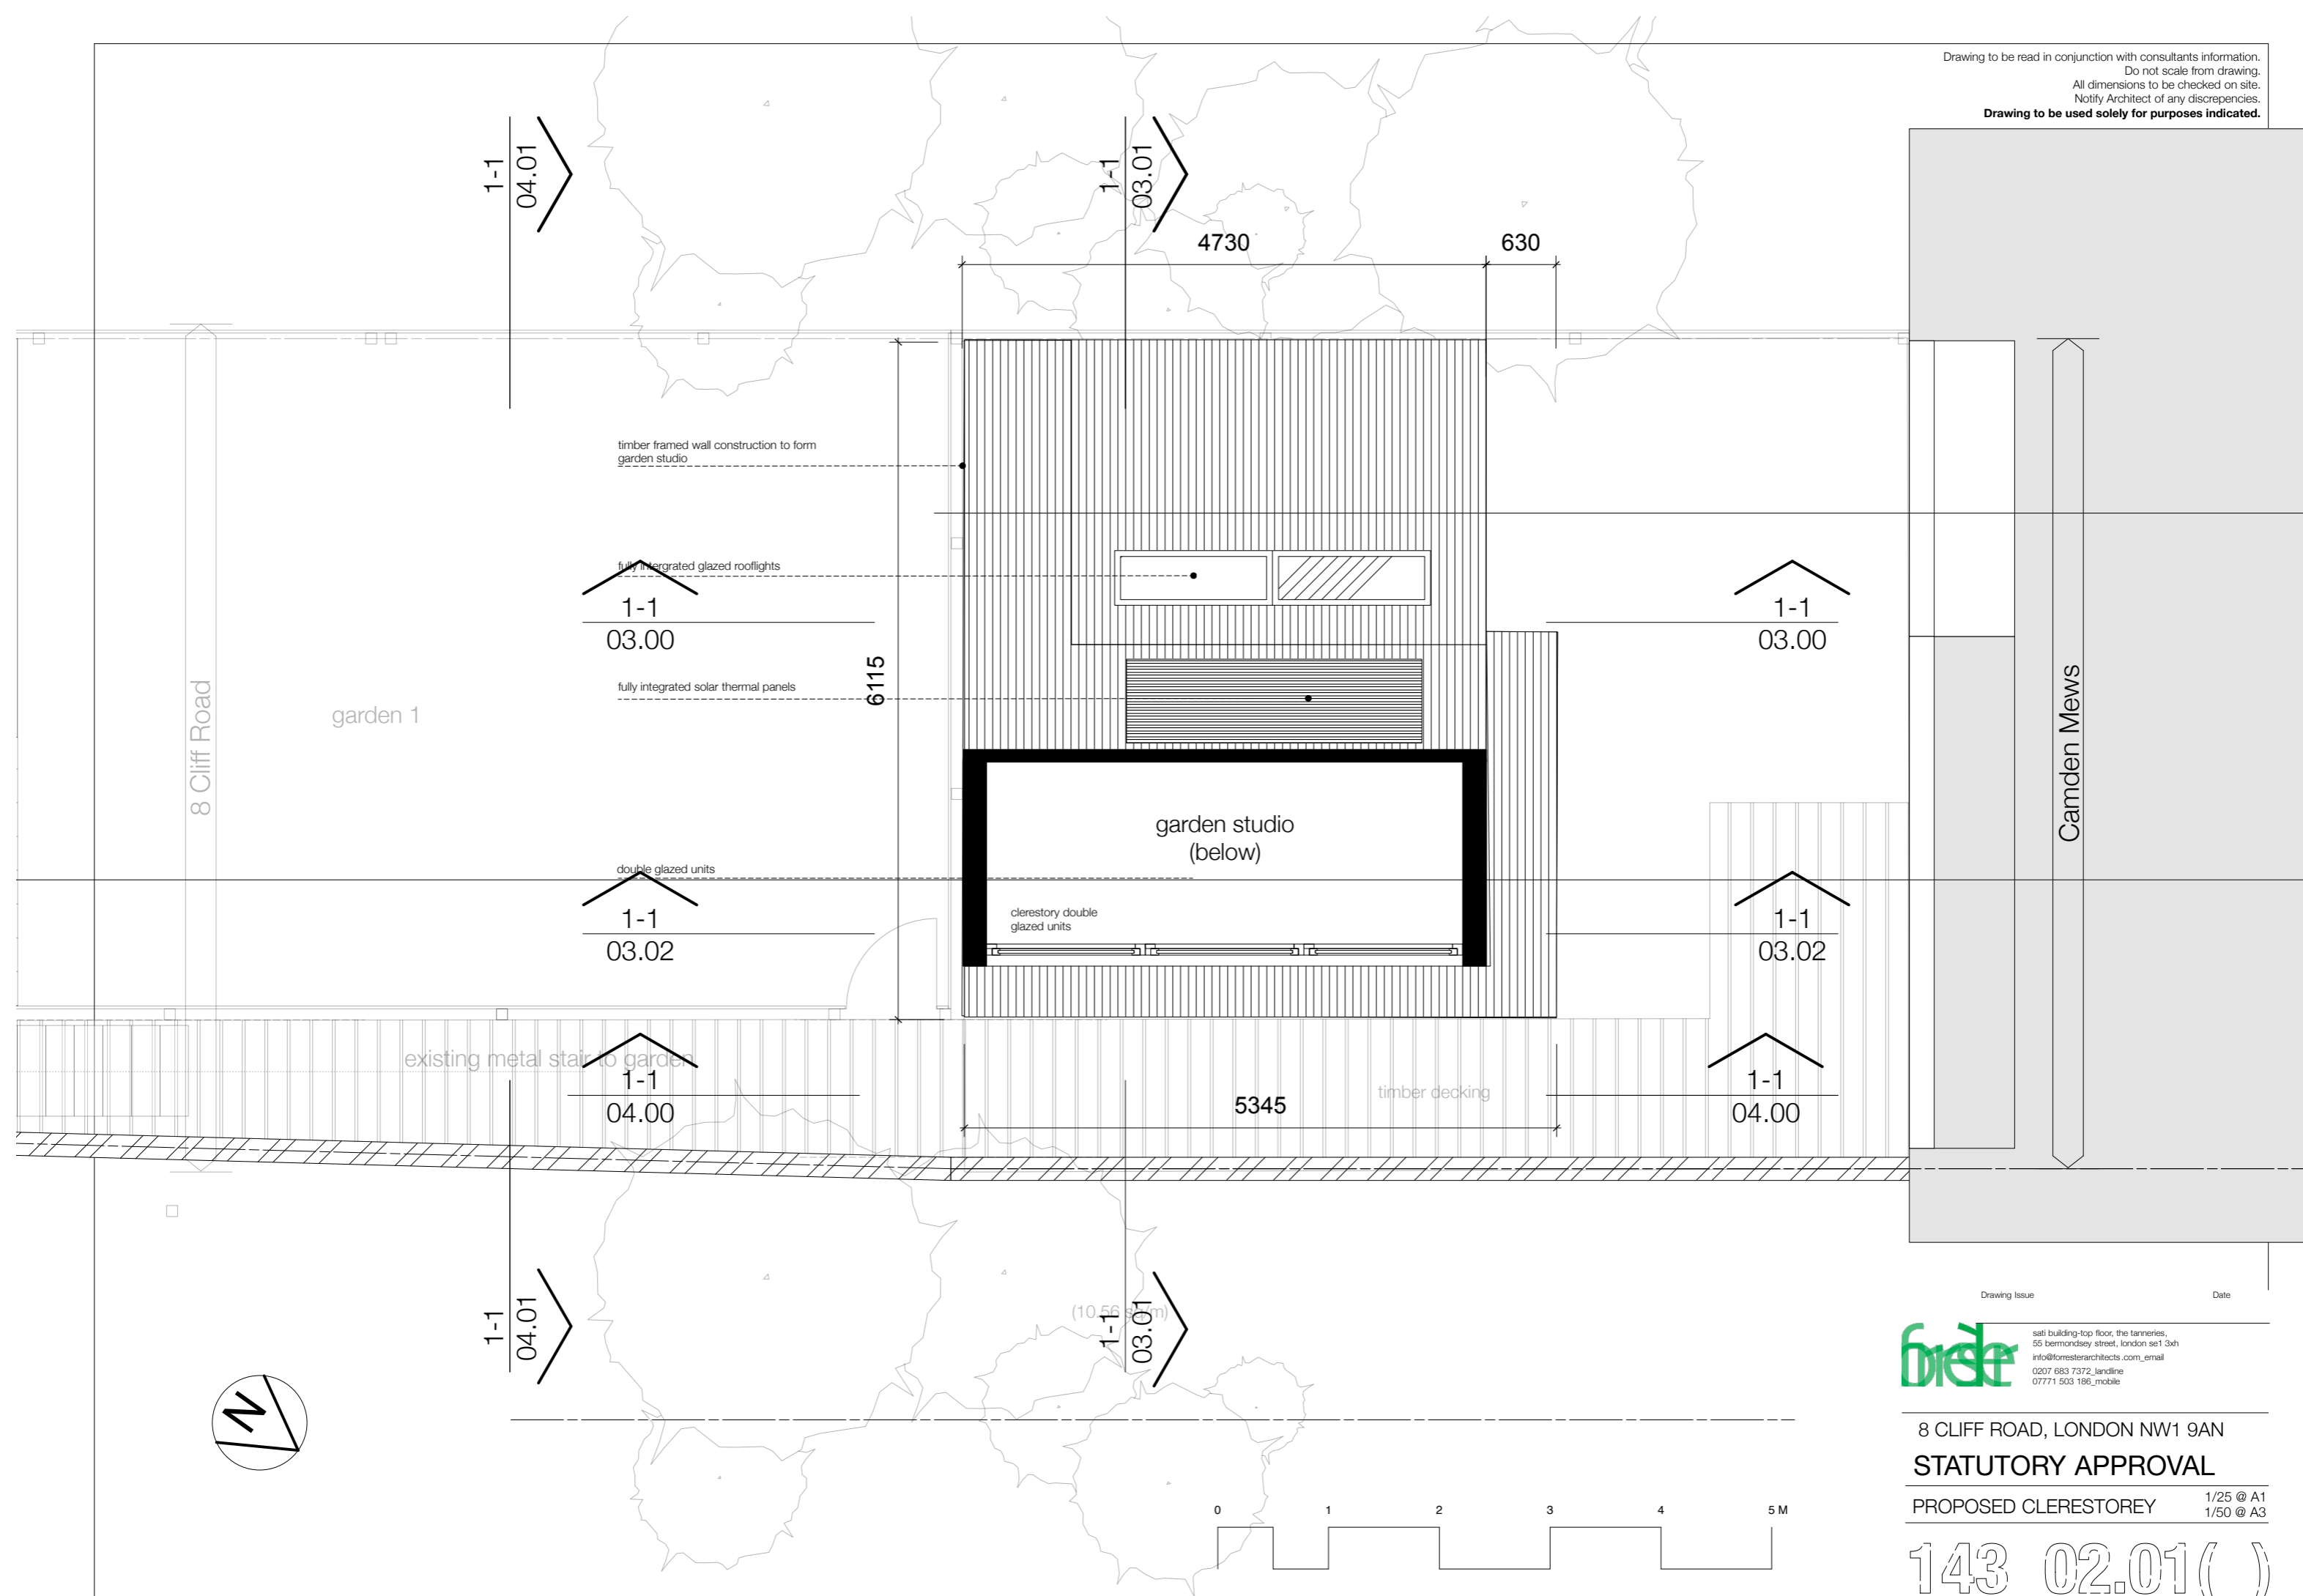

Drawing Issue \_\_\_\_\_ Date \_\_\_\_\_

**fore**  
 sati building-top floor, the tanneries,  
 55 bermondsey street, london se1 3xh  
 info@foresterarchitects.com\_email  
 0207 683 7372\_landline  
 07771 503 186\_mobile

8 CLIFF ROAD, LONDON NW1 9AN  
**STATUTORY APPROVAL**

PROPOSED CLERESTOREY 1/25 @ A1  
 1/50 @ A3

143\_02.01( )

