


Drawing to be read in conjunction with consultants information.
Do not scale from drawing.
All dimensions to be checked on site.
Notify Architect of any discrepancies.
Drawing to be used solely for purposes indicated.

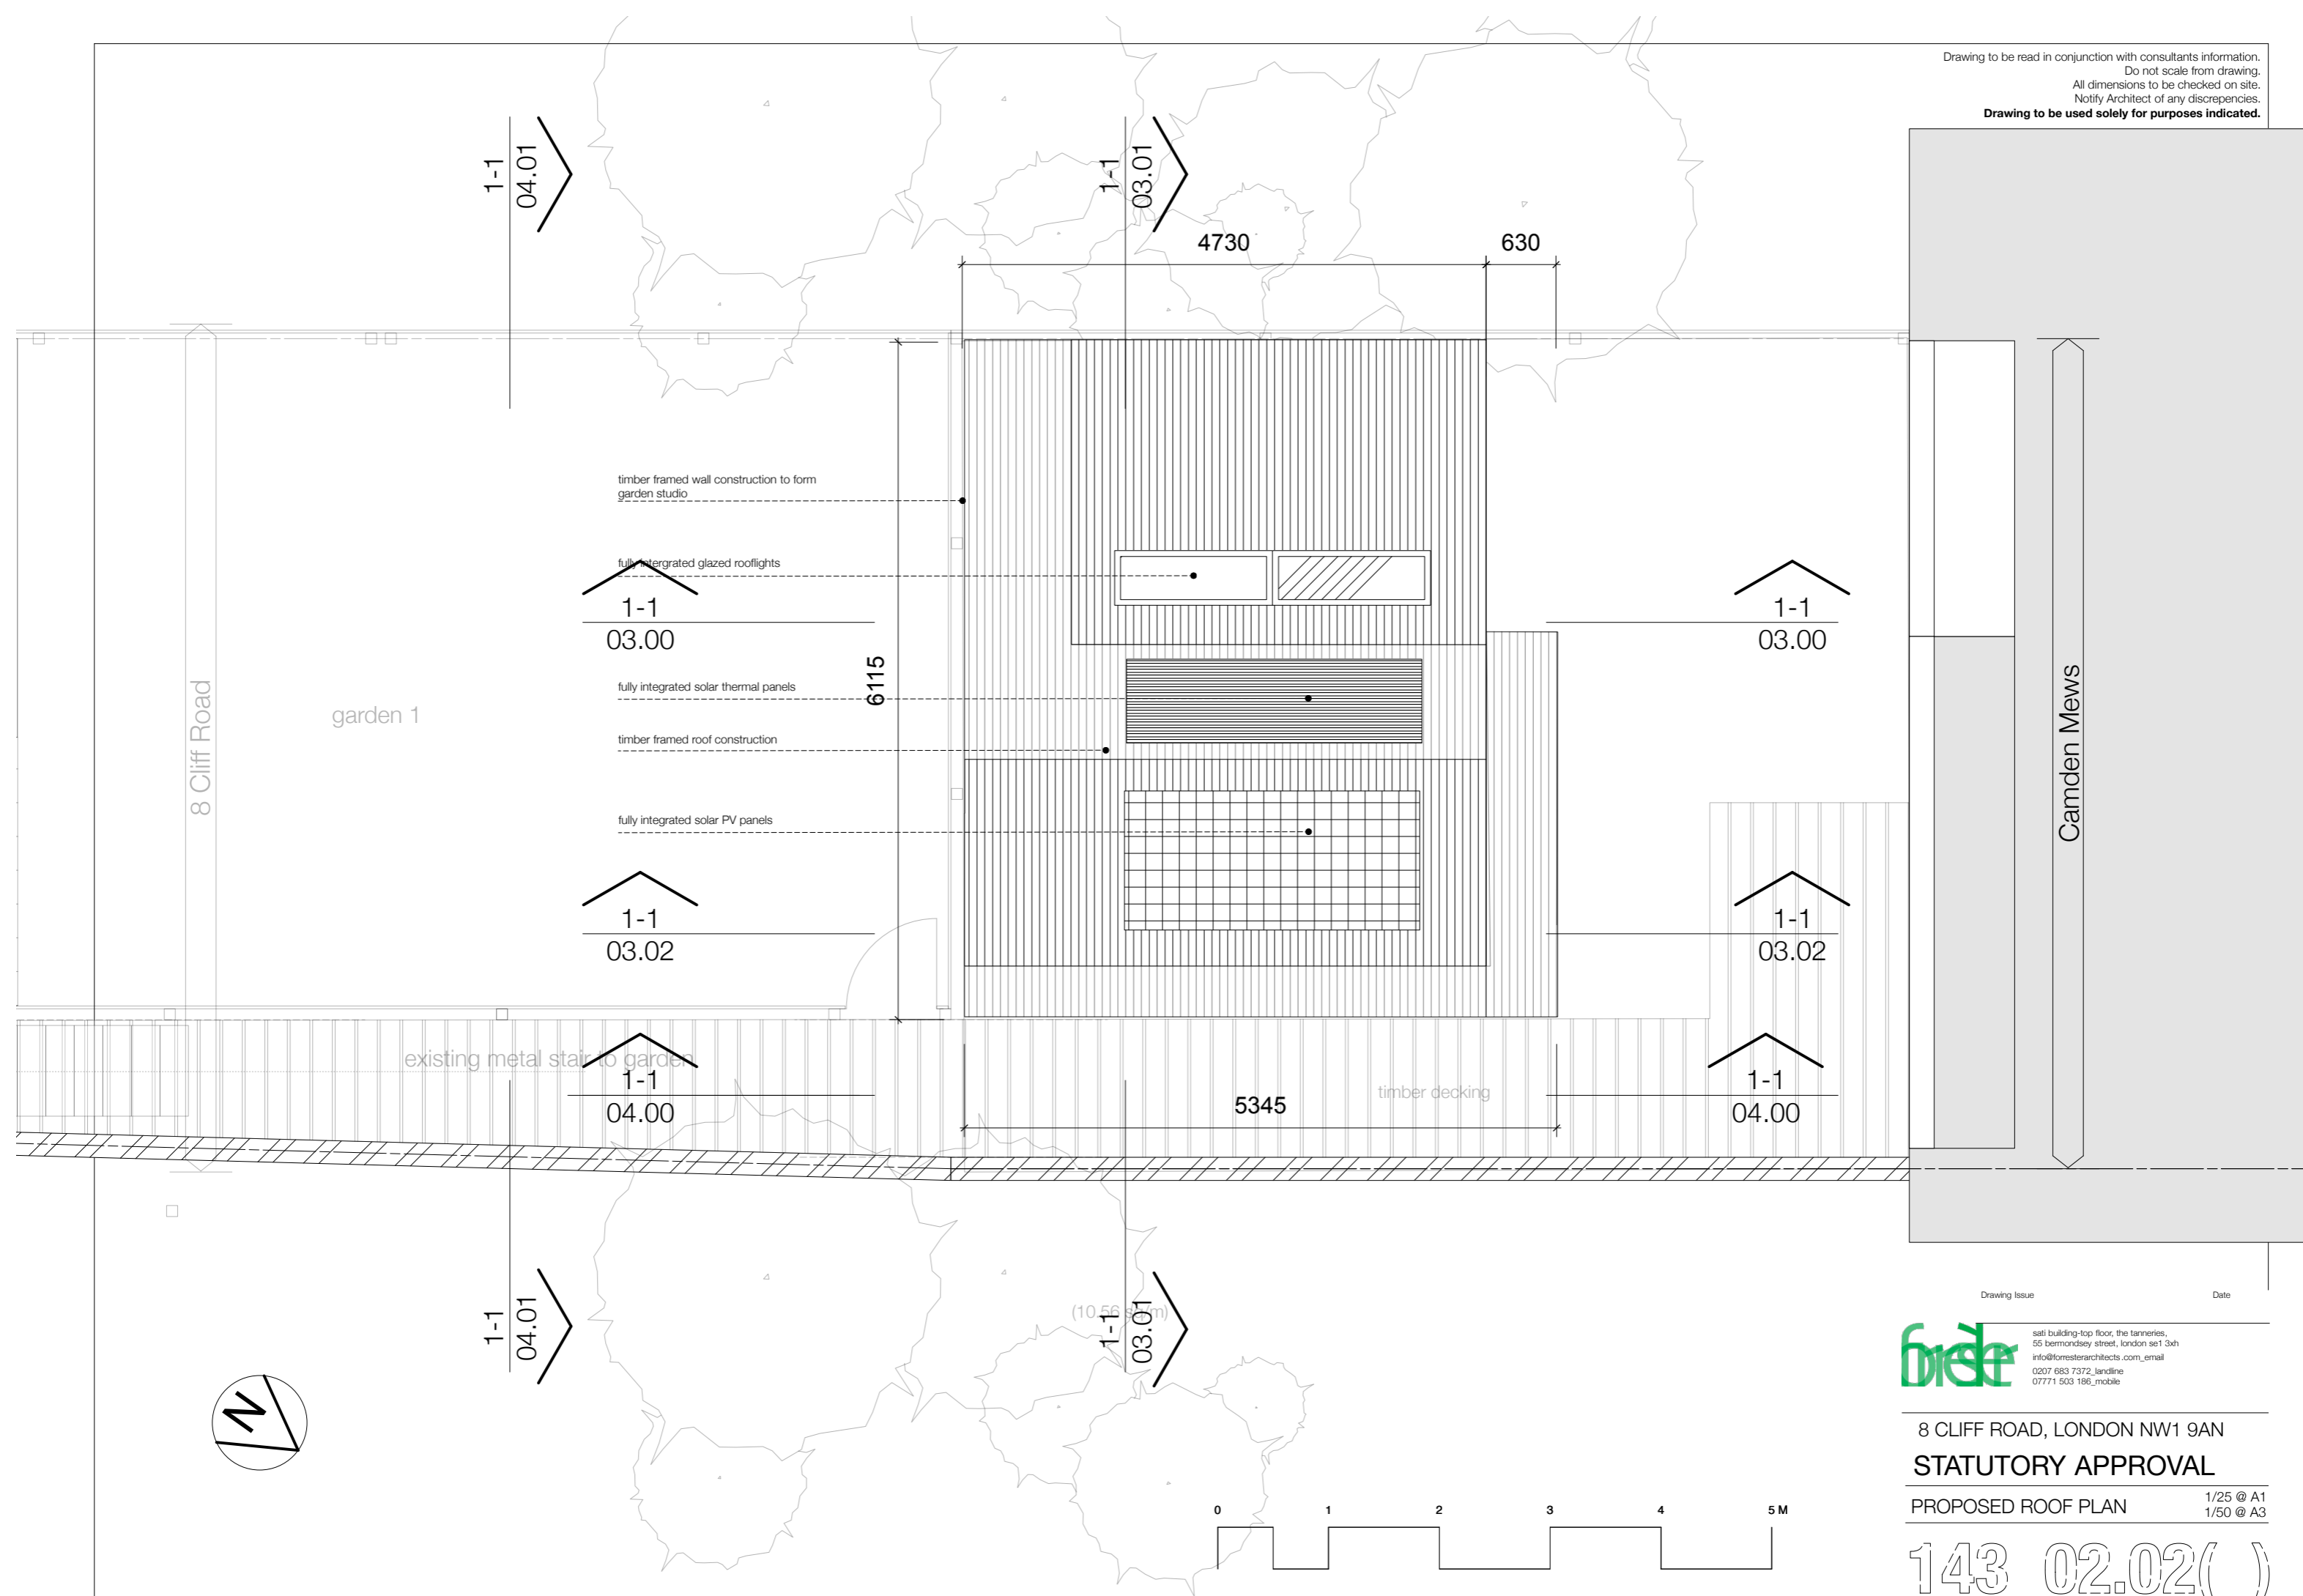

Drawing Issue Date

fore
sati building-top floor, the tanneries,
55 bermondsey street, london se1 3xh
info@foresterarchitects.com_email
0207 683 7372_landline
07771 503 186_mobile

8 CLIFF ROAD, LONDON NW1 9AN

STATUTORY APPROVAL

PROPOSED ROOF PLAN 1/25 @ A1
1/50 @ A3

143_02.02()