



Drawing to be read in conjunction with consultants information.  
 Do not scale from drawing.  
 All dimensions to be checked on site.  
 Notify Architect of any discrepancies.  
**Drawing to be used solely for purposes indicated.**

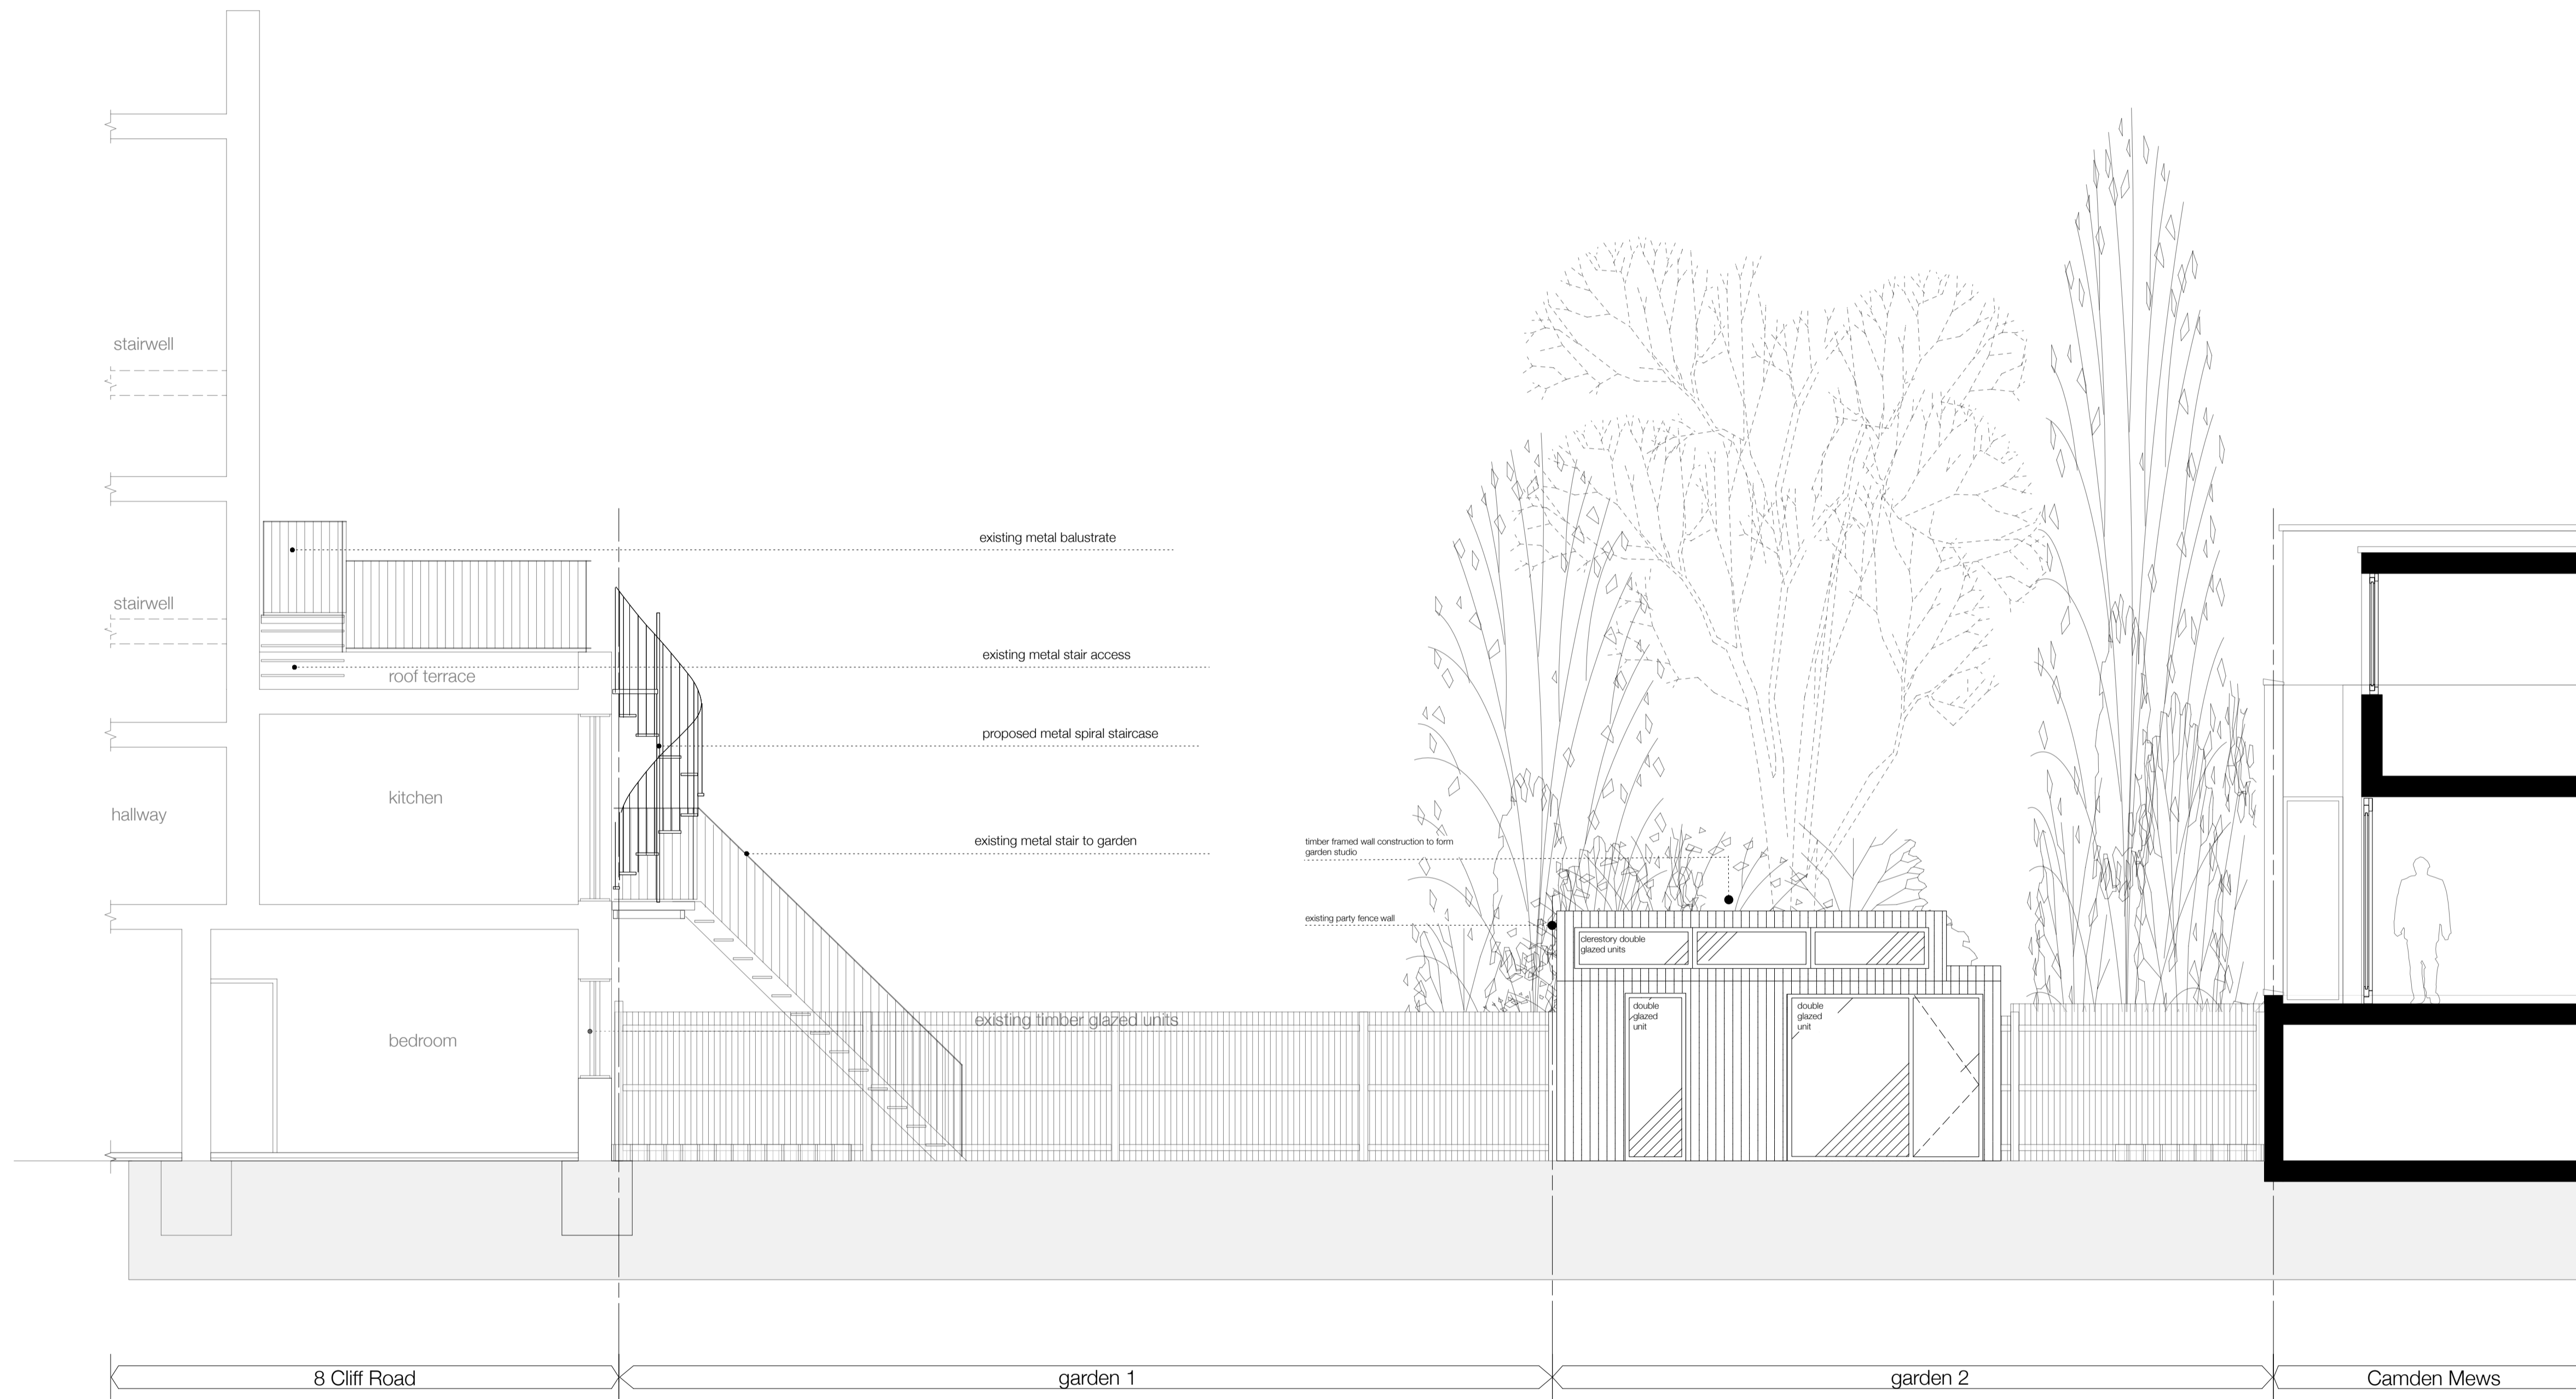

Cross Sectional Elevation of Garden

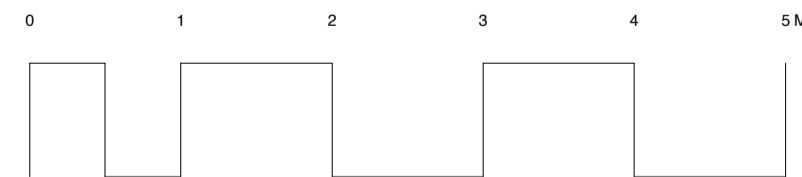

Drawing Issue

Date



studio 34, harcombe road, london n16 0sa\_post  
 info@briedearchitects.com\_email  
 0207 683 7372\_landline

8 CLIFF ROAD, LONDON NW1 9AN

**STATUTORY APPROVAL**

Project 1/50 @ A1

Title PROPOSED ELEVATIONS Scale 1/100 @ A3

Drawing No. 143\_04.00( )