


<ul style="list-style-type: none"> <li>5' LED LIGHT</li> <li>TIMEGUARD SLW360 PIR SENSORS</li> <li>LIGHT SWITCH</li> <li>LL DOUBLE SOCKET @300 CL FFL</li> <li>HL DOUBLE SOCKET @1200 CL FFL</li> <li>2kw CONSORT WIRELESS HEATER UNDERSIDE OF HEATER @ 300MM FROM FFL (CODE: 704855)</li> </ul>	<ul style="list-style-type: none"> <li>10 WAY CONSUMER UNIT (HAGER VML410H)</li> <li>EXTERNAL 63AMP ISOLATOR GEWISS 60437 32AMP IP67 EXTERNAL INLET IN RECESSED ISOLATOR HOUSING</li> <li>2KW CONSORT WIRELESS DOWN FLOW HEATER (CODE: 704860) (ABOVE EARTH CONNECTION)</li> <li>CONSORT 704850 WIRELESS SLPB CONTROLLER TO BE @ 1335 CL FFL IN LINE WITH LIGHT SWITCH</li> </ul>	<ul style="list-style-type: none"> <li>CANTEEN SINK cw STANDARD TAPS</li> <li>LL DOUBLE SOCKET @300 CL FFL</li> <li>HL DOUBLE SOCKET @1200 CL FFL</li> <li>COAT HOOKS</li> <li>4" EXTRACTOR FAN cw HUMIDISTAT</li> </ul>	<ul style="list-style-type: none"> <li>DUAL FLUSH CISTERN - LEVER TYPE</li> <li>SMALL WHB cw MISTING TAPS, SUPPORT LEGS &amp; MIRRORS ABOVE</li> <li>15LTR UNDERSINK WATER HEATER (ALSO TO FEED WHB)</li> </ul>	<ul style="list-style-type: none"> <li>JACKLEGS FITTED @ 300MM FROM CORNER POSTS</li> <li>HIGH/LOW LEVEL VENTS</li> <li>ROOF VENTS</li> <li>BOTTOM LIFT</li> <li>FEED &amp; WASTE</li> </ul>
--	---	--	---	--

SCALE 1:50 @ A4

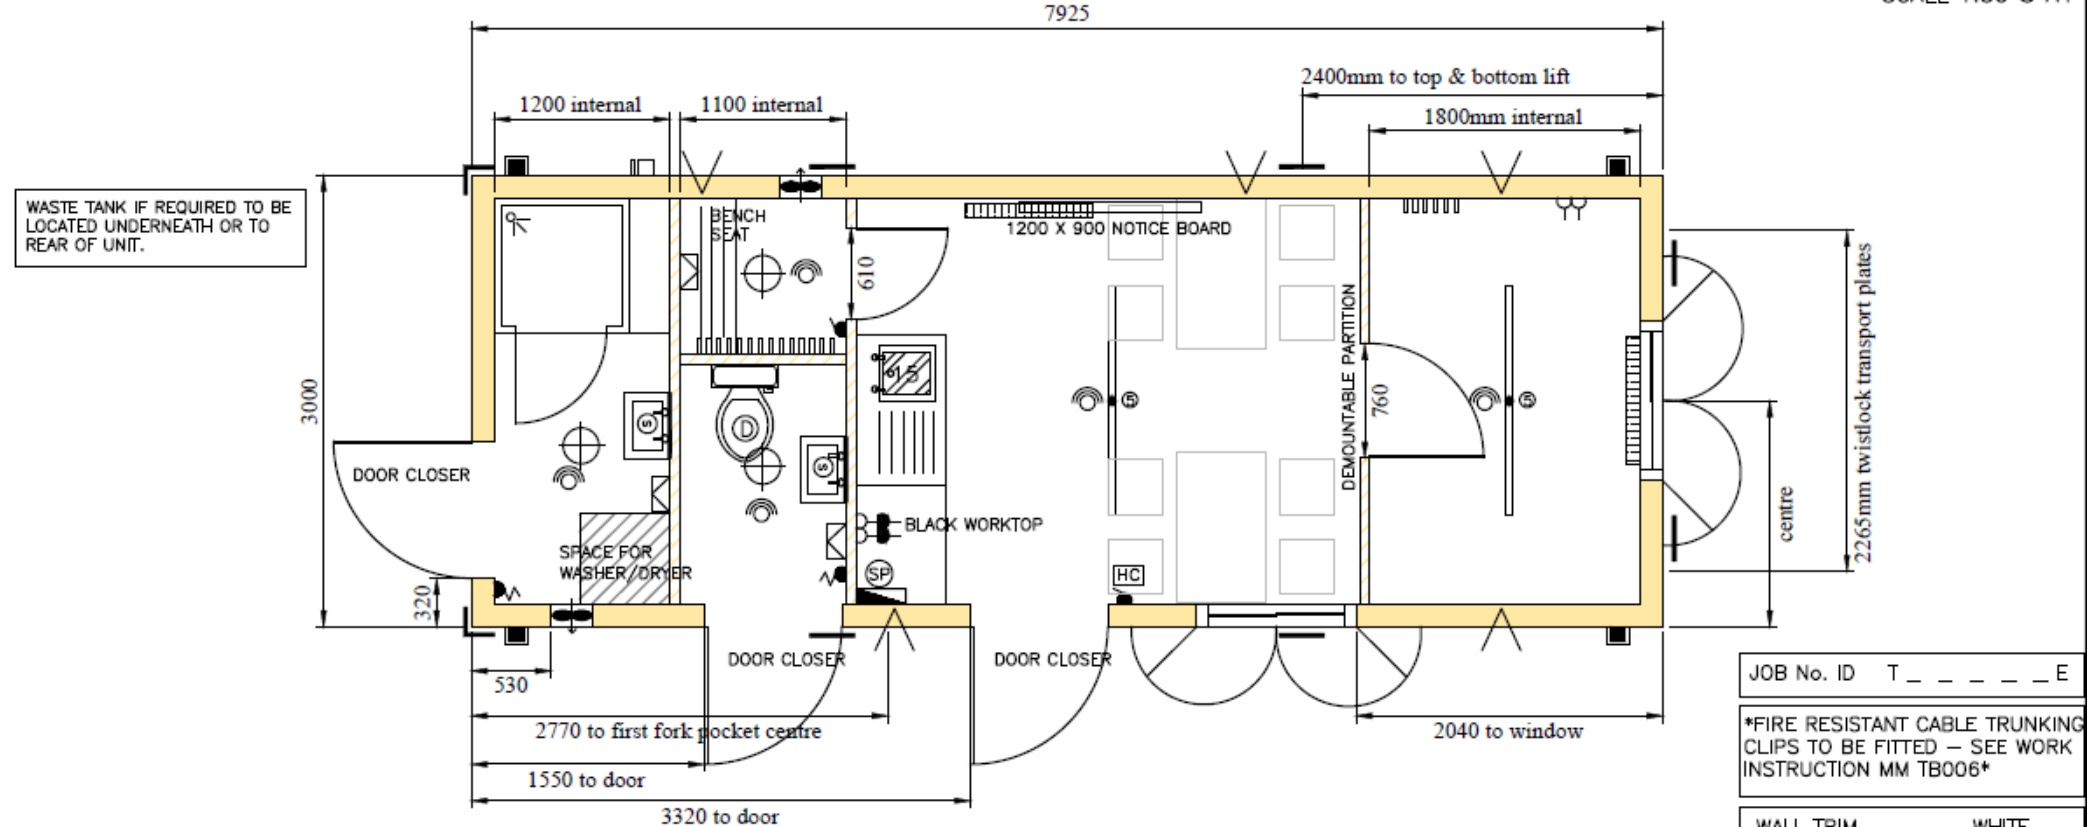

**ECO SANDWICH FLOOR - SEE SPEC**

JOB No. ID	T	---	---	E
*FIRE RESISTANT CABLE TRUNKING CLIPS TO BE FITTED - SEE WORK INSTRUCTION MM TB006*				
WALL TRIM	WHITE			
WINDOWS/DRS	DK.BROWN			
BOTTOM SKIRT	DK BROWN			
CORNER ANGLE	DK.BROWN			

Fittings	Yes	No	General Specifications:	Amendments/Additions to Specifications:	+/- 5mm TOLERANCE				
Fork pockets:	X		Wall boards: 6MM COTTON 'E'	ELECTRICS TO BE SURFACE MOUNTED	160MM X 80MM BOTTOM RAIL				
Wiring System: H07RN-F to BS 50525 & 6242YH to BS 6004			Flooring: POLYFLOOR- BLACK	LIFTING EYES @1800 FROM CORNER POST	PITCHED EZ PLATED ROOF				
Checked and Signed			Cabin Profile: PROFILE - 1	FORK POCKETS @ 1800 CENTRES	4MM CORNER POSTS				
Customer:			Insulation: ECO-C RATED 100mm			1	04.05.18	FIRST ISSUE	RB
Sales:			Kitchen: WHITE BASE	75 X 50 BOX SECTION BEARERS DROPPED 34MM FOR ECO SANDWICH FLOOR		Issue	Date	Amendments	Drawn
Production:			Drawing No: STACK - 9937			<b>7925mm x 3000mm SHOWER WC CANTEEN OFFICE</b>			
			Job No:			<b>mobile mini</b> The Storage & Office Solution Specialists			