

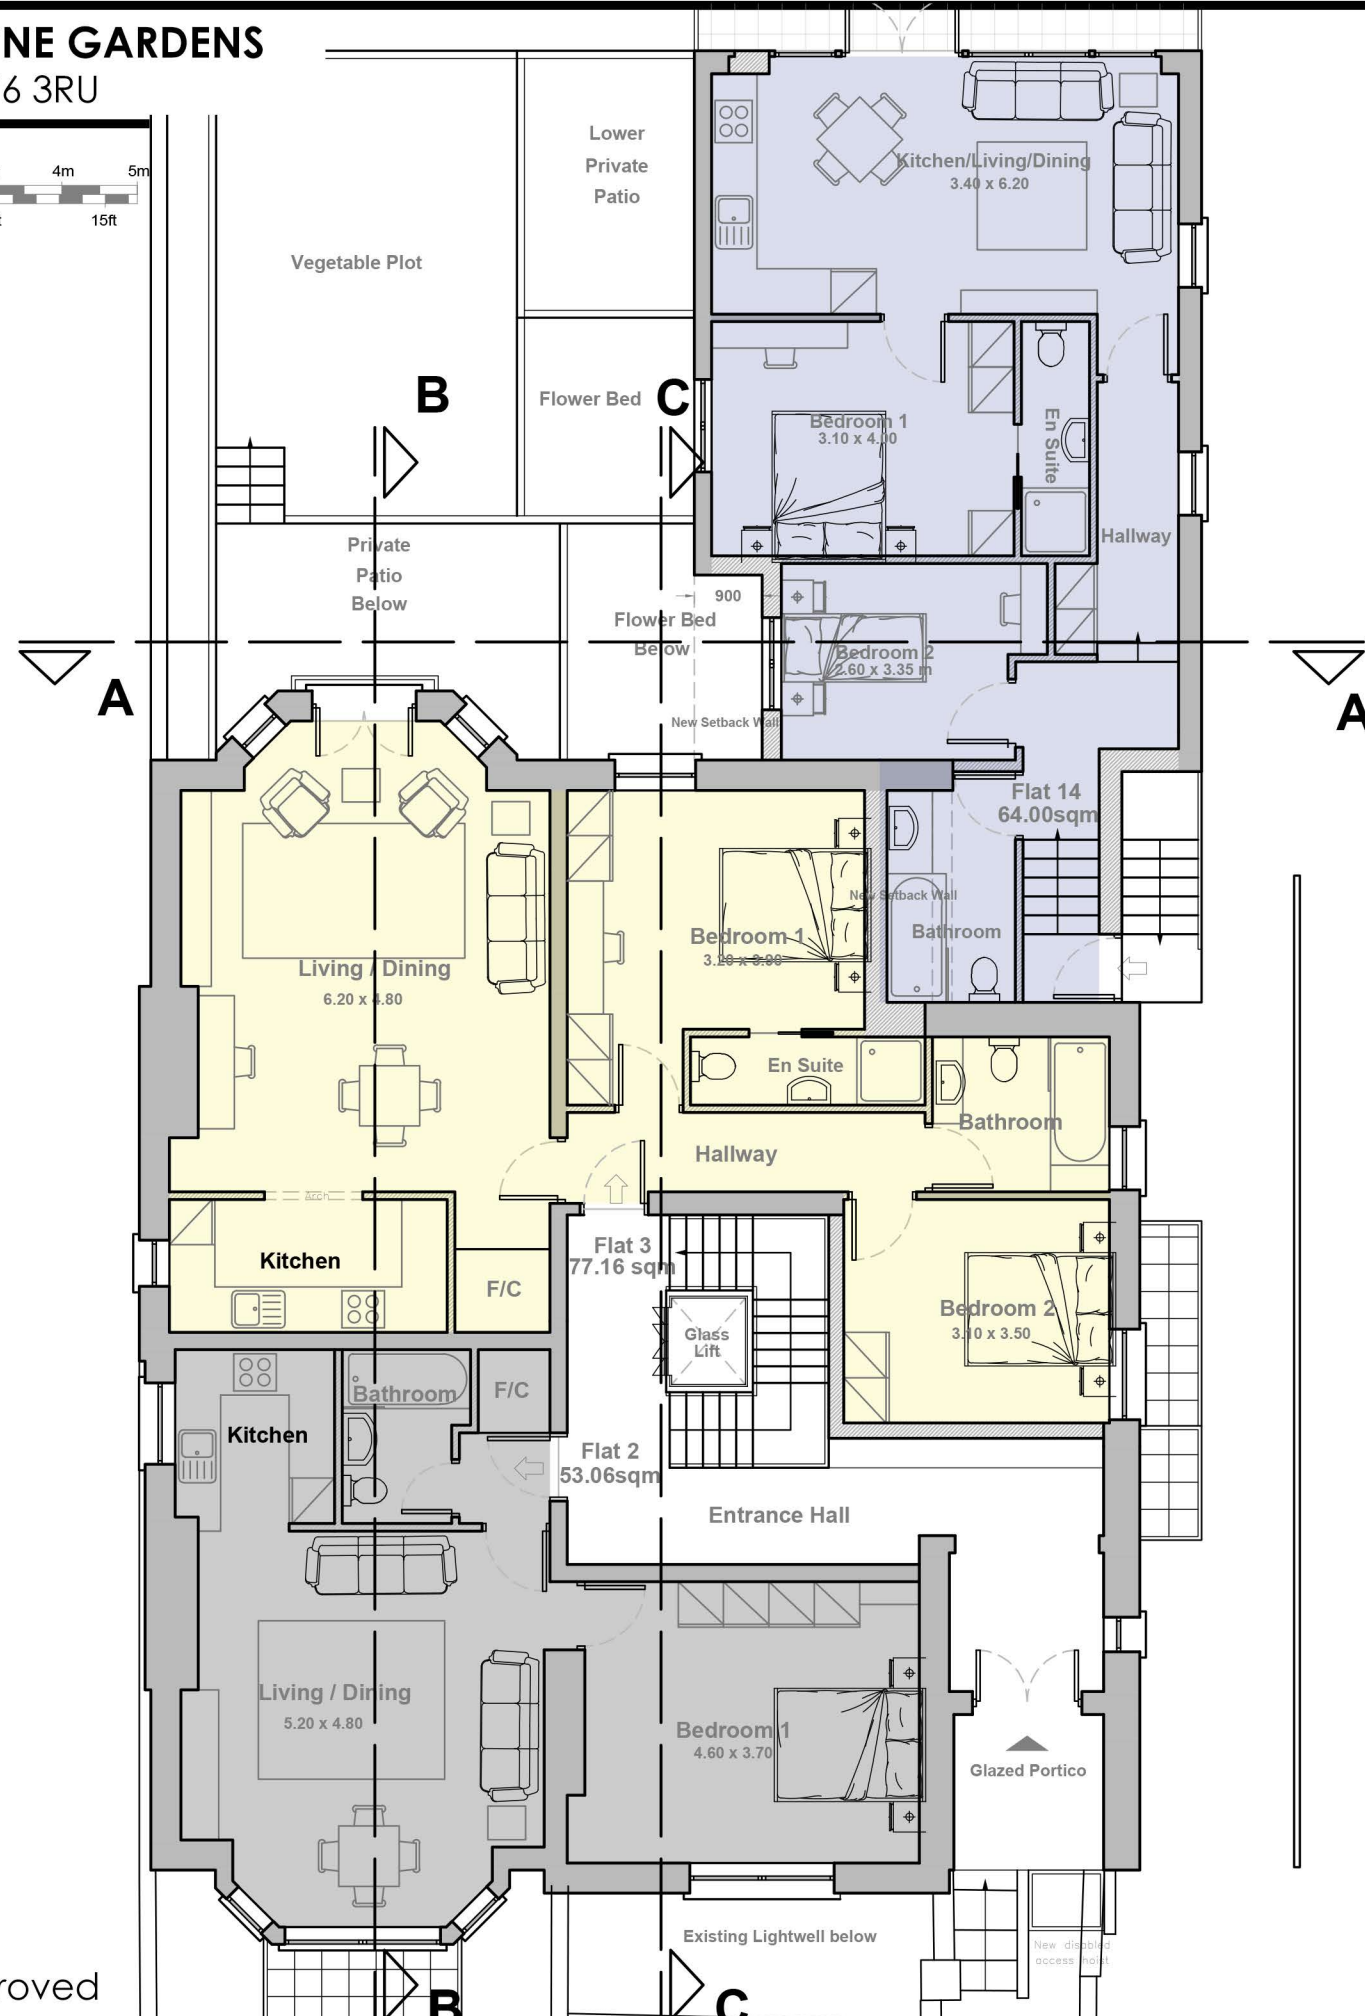
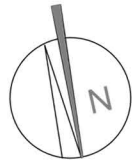


82 COMPAYNE GARDENS LONDON, NW6 3RU

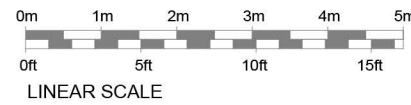

Approved

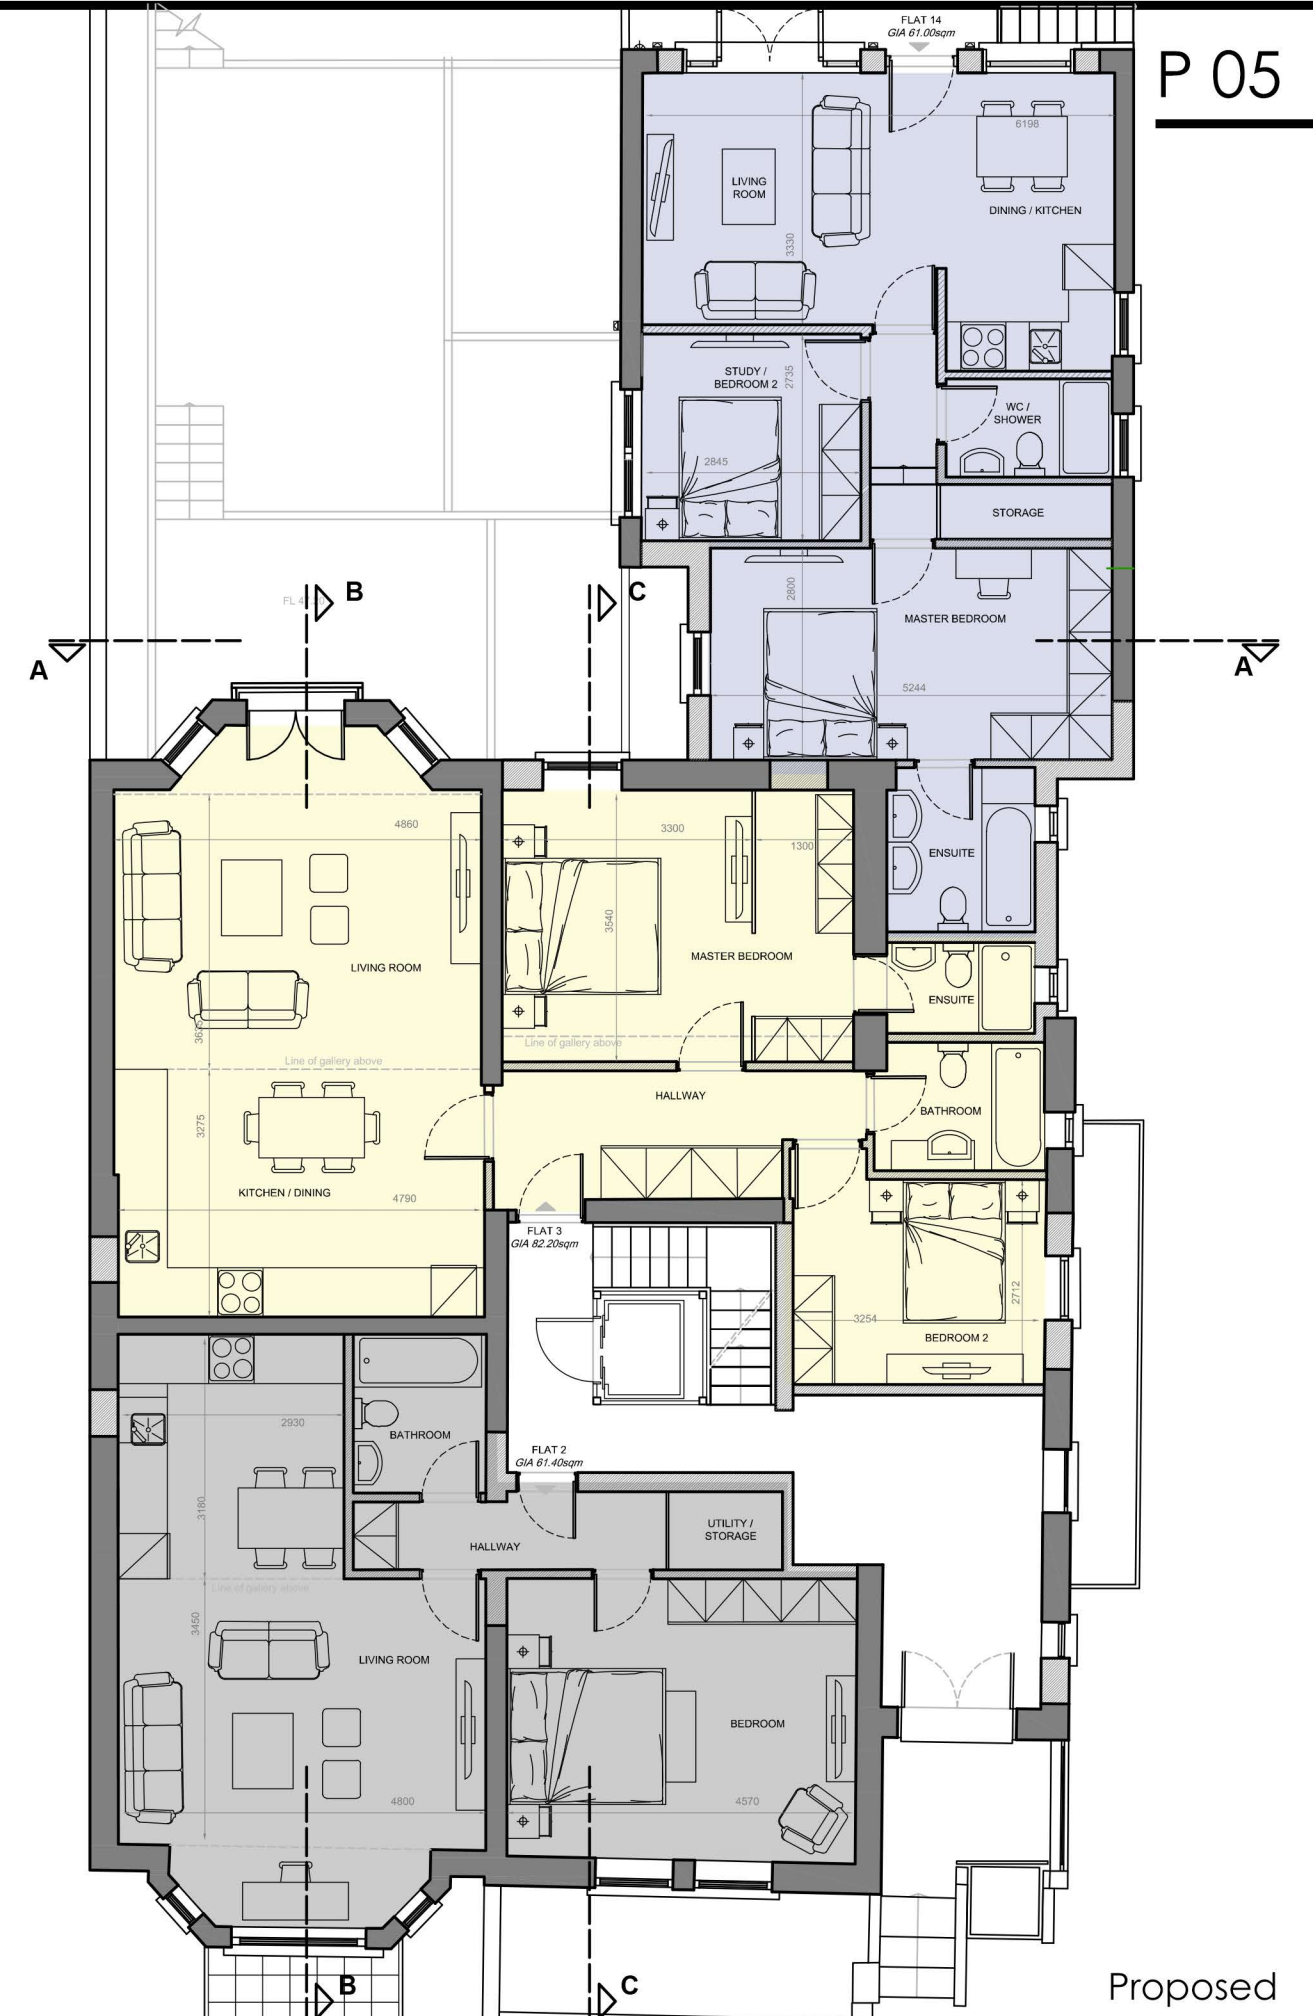

Proposed