

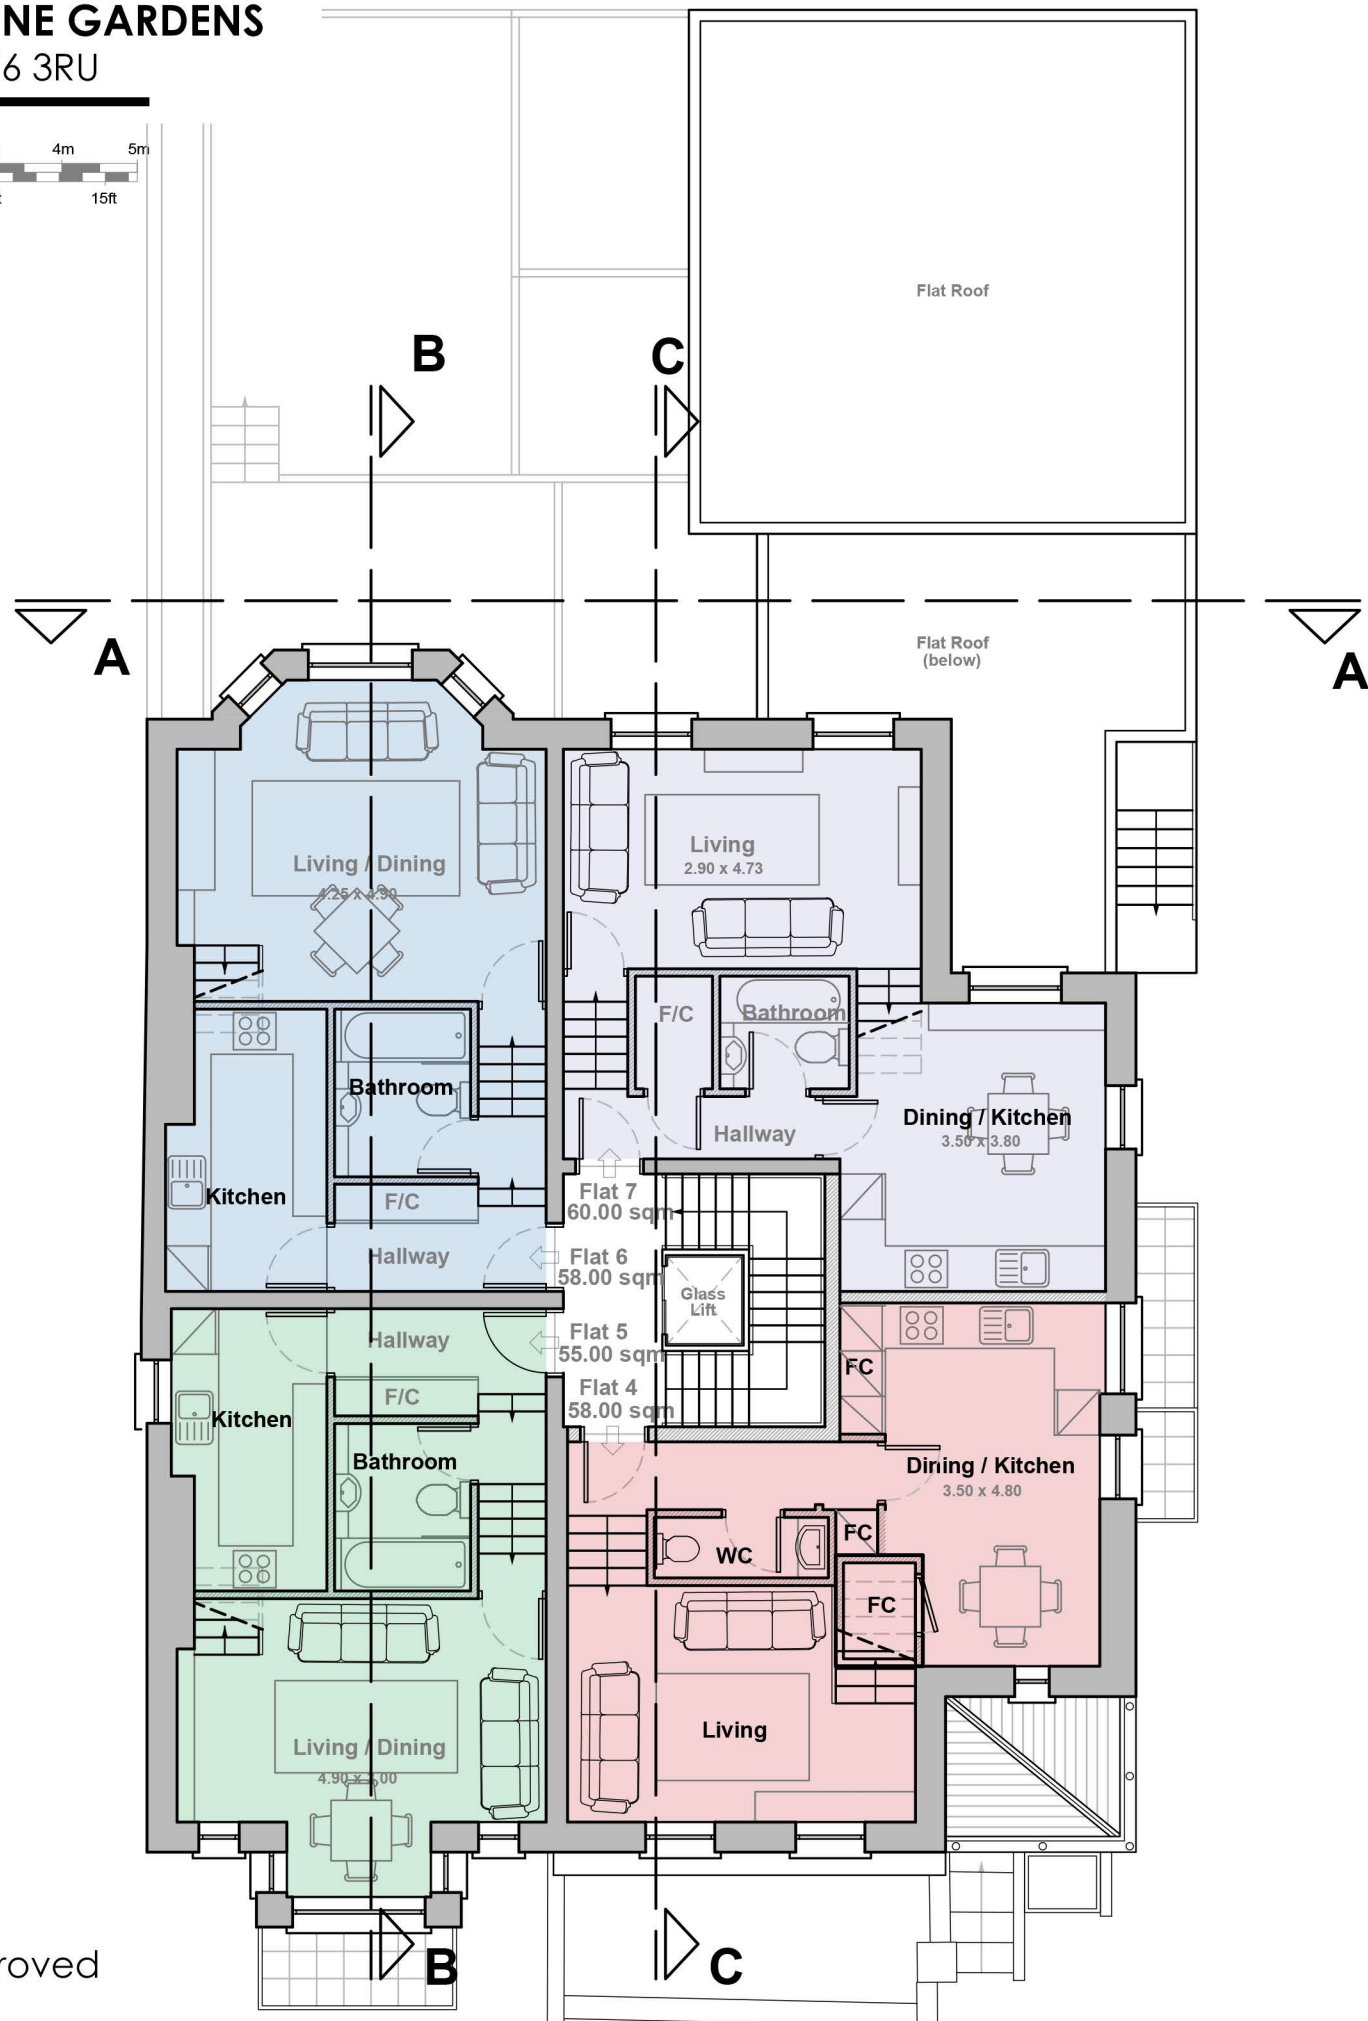
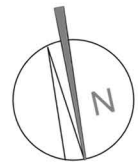


82 COMPAYNE GARDENS

LONDON, NW6 3RU

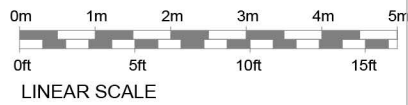

Approved

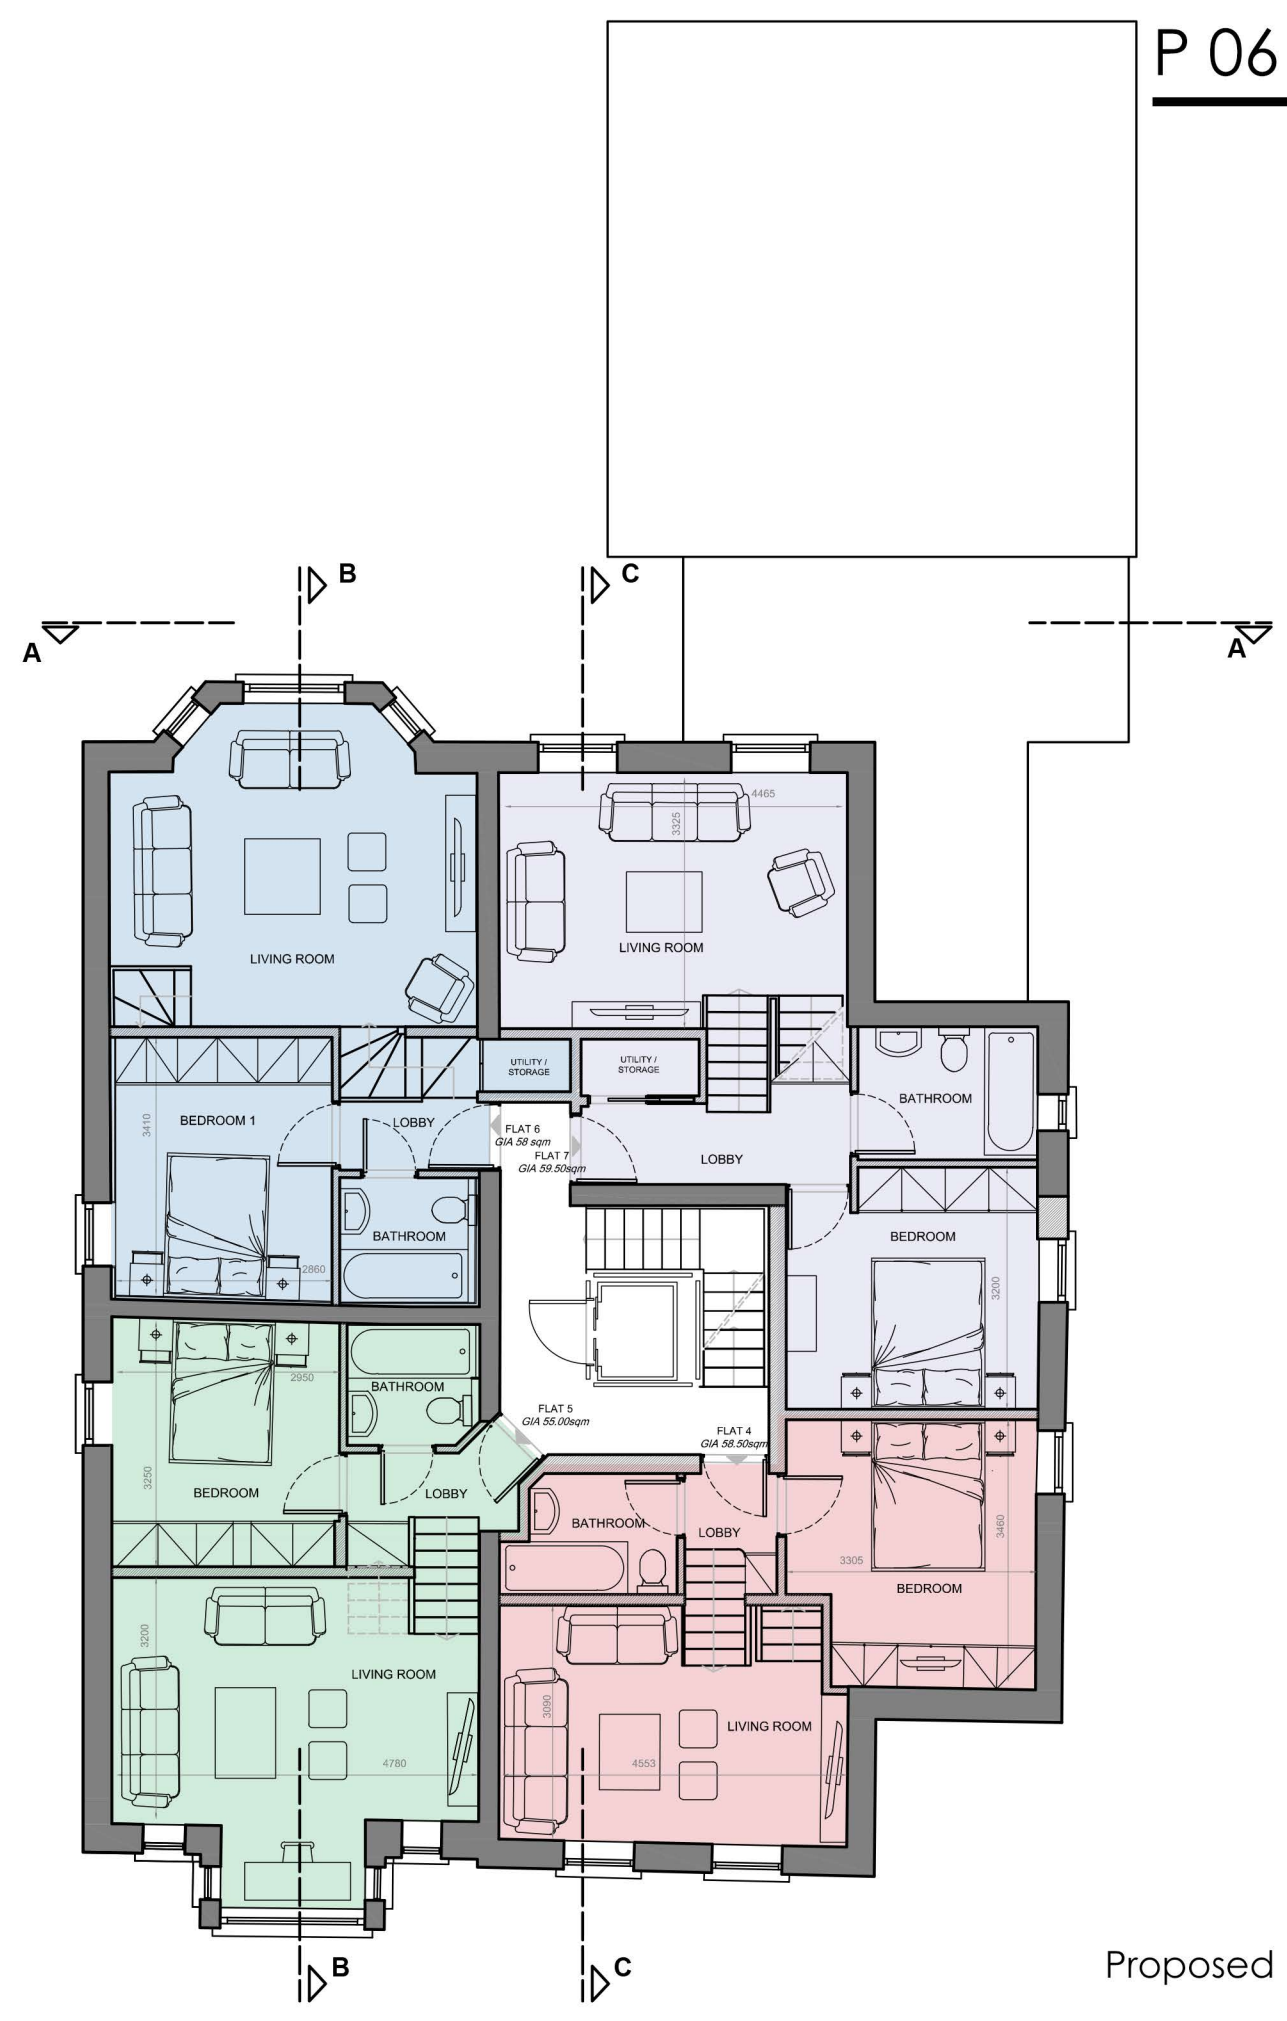

Proposed