

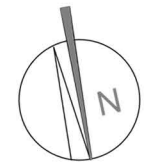


82 COMPAYNE GARDENS


LONDON, NW6 3RU

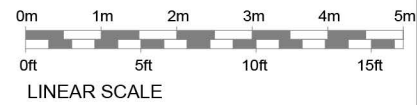

P 07

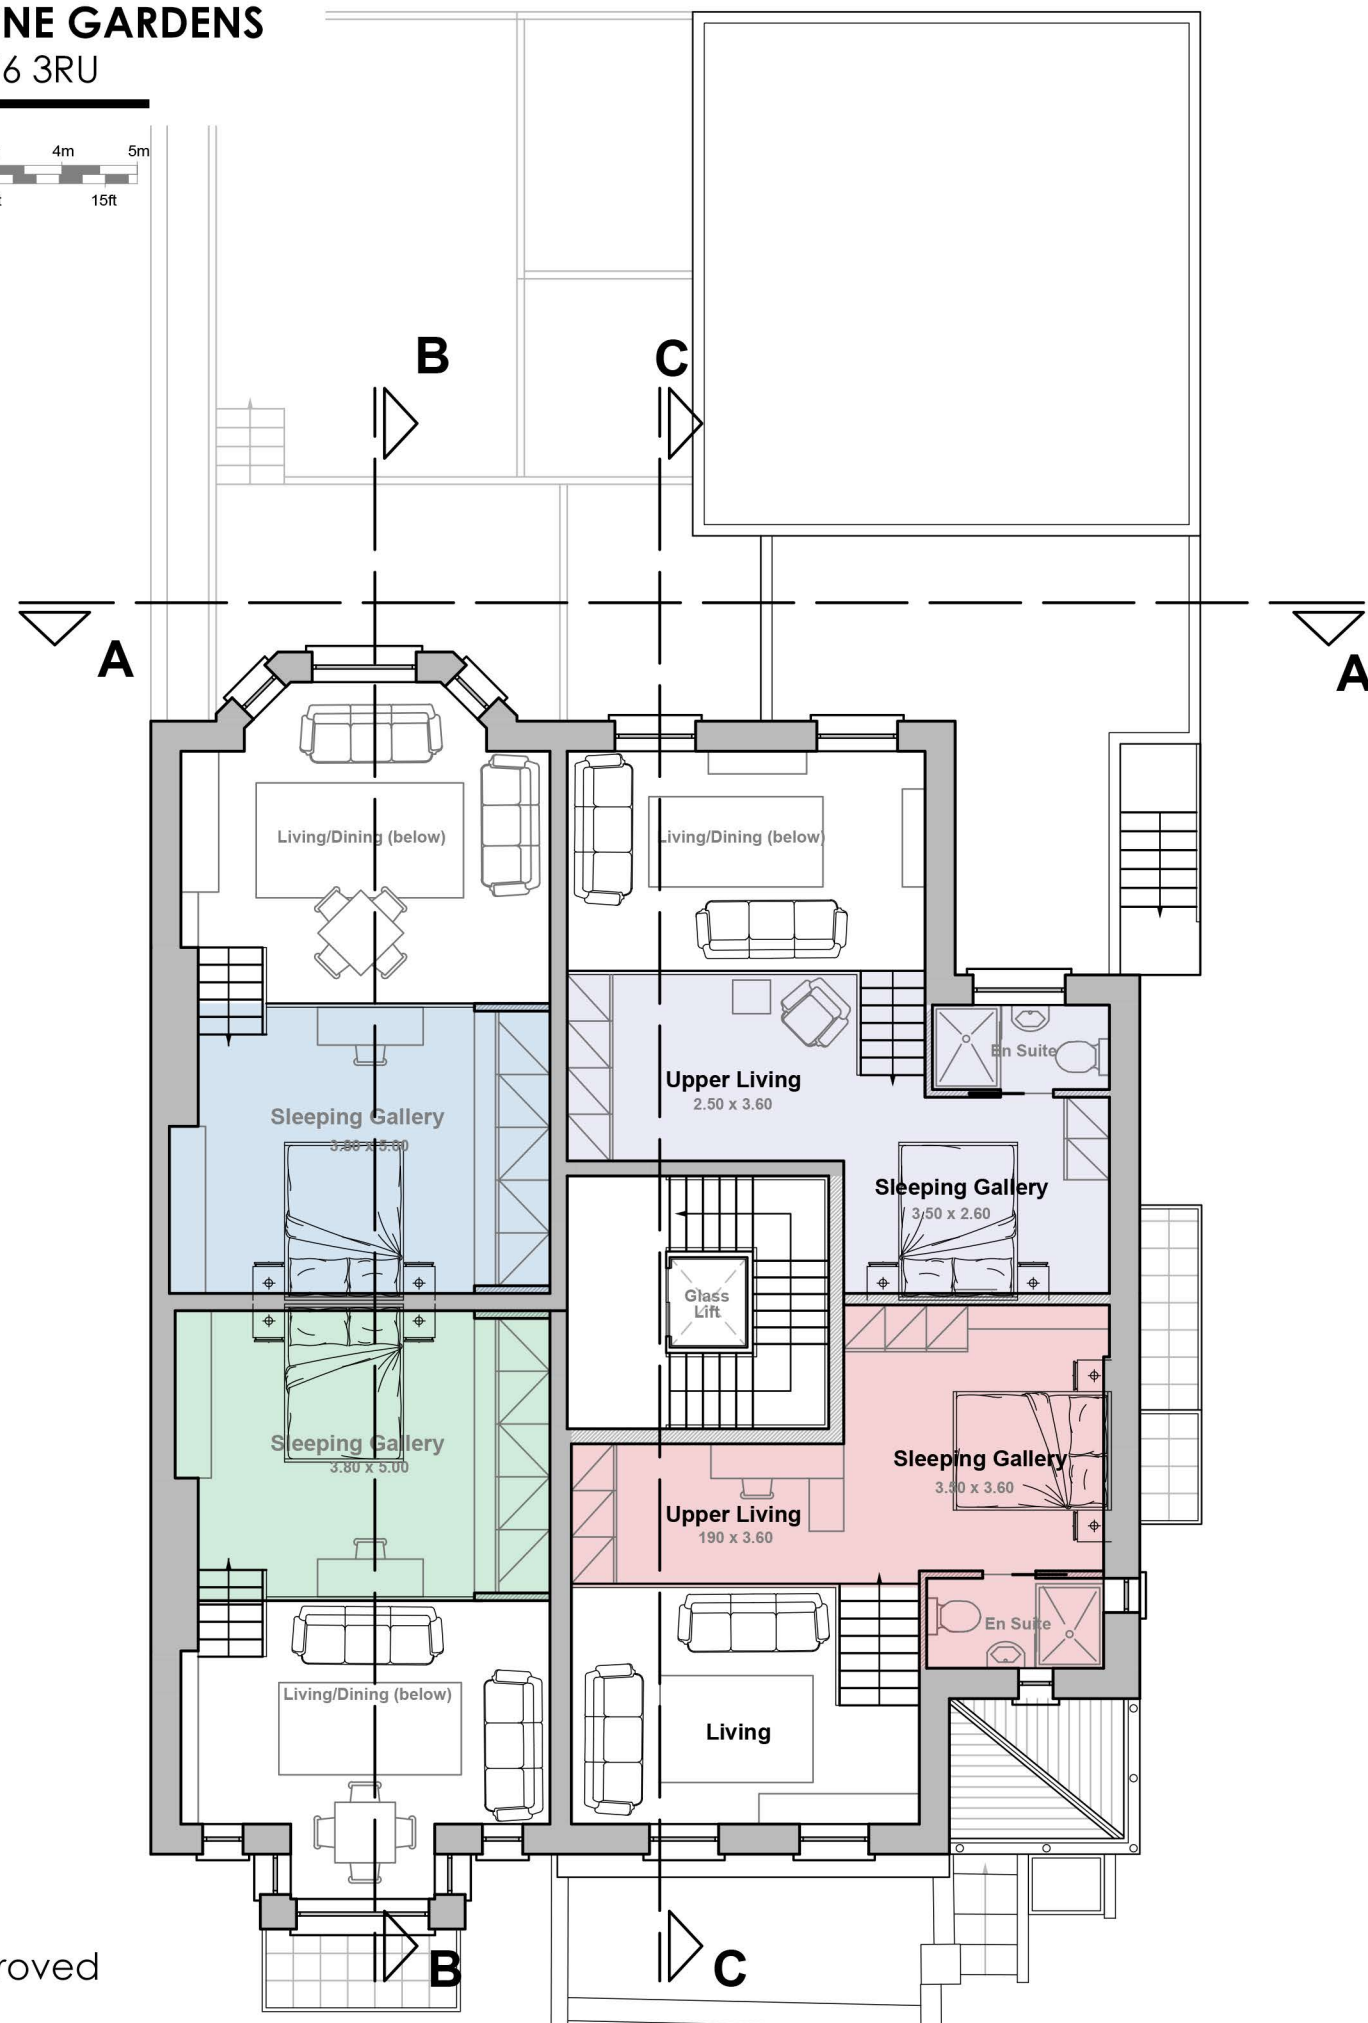

Approved

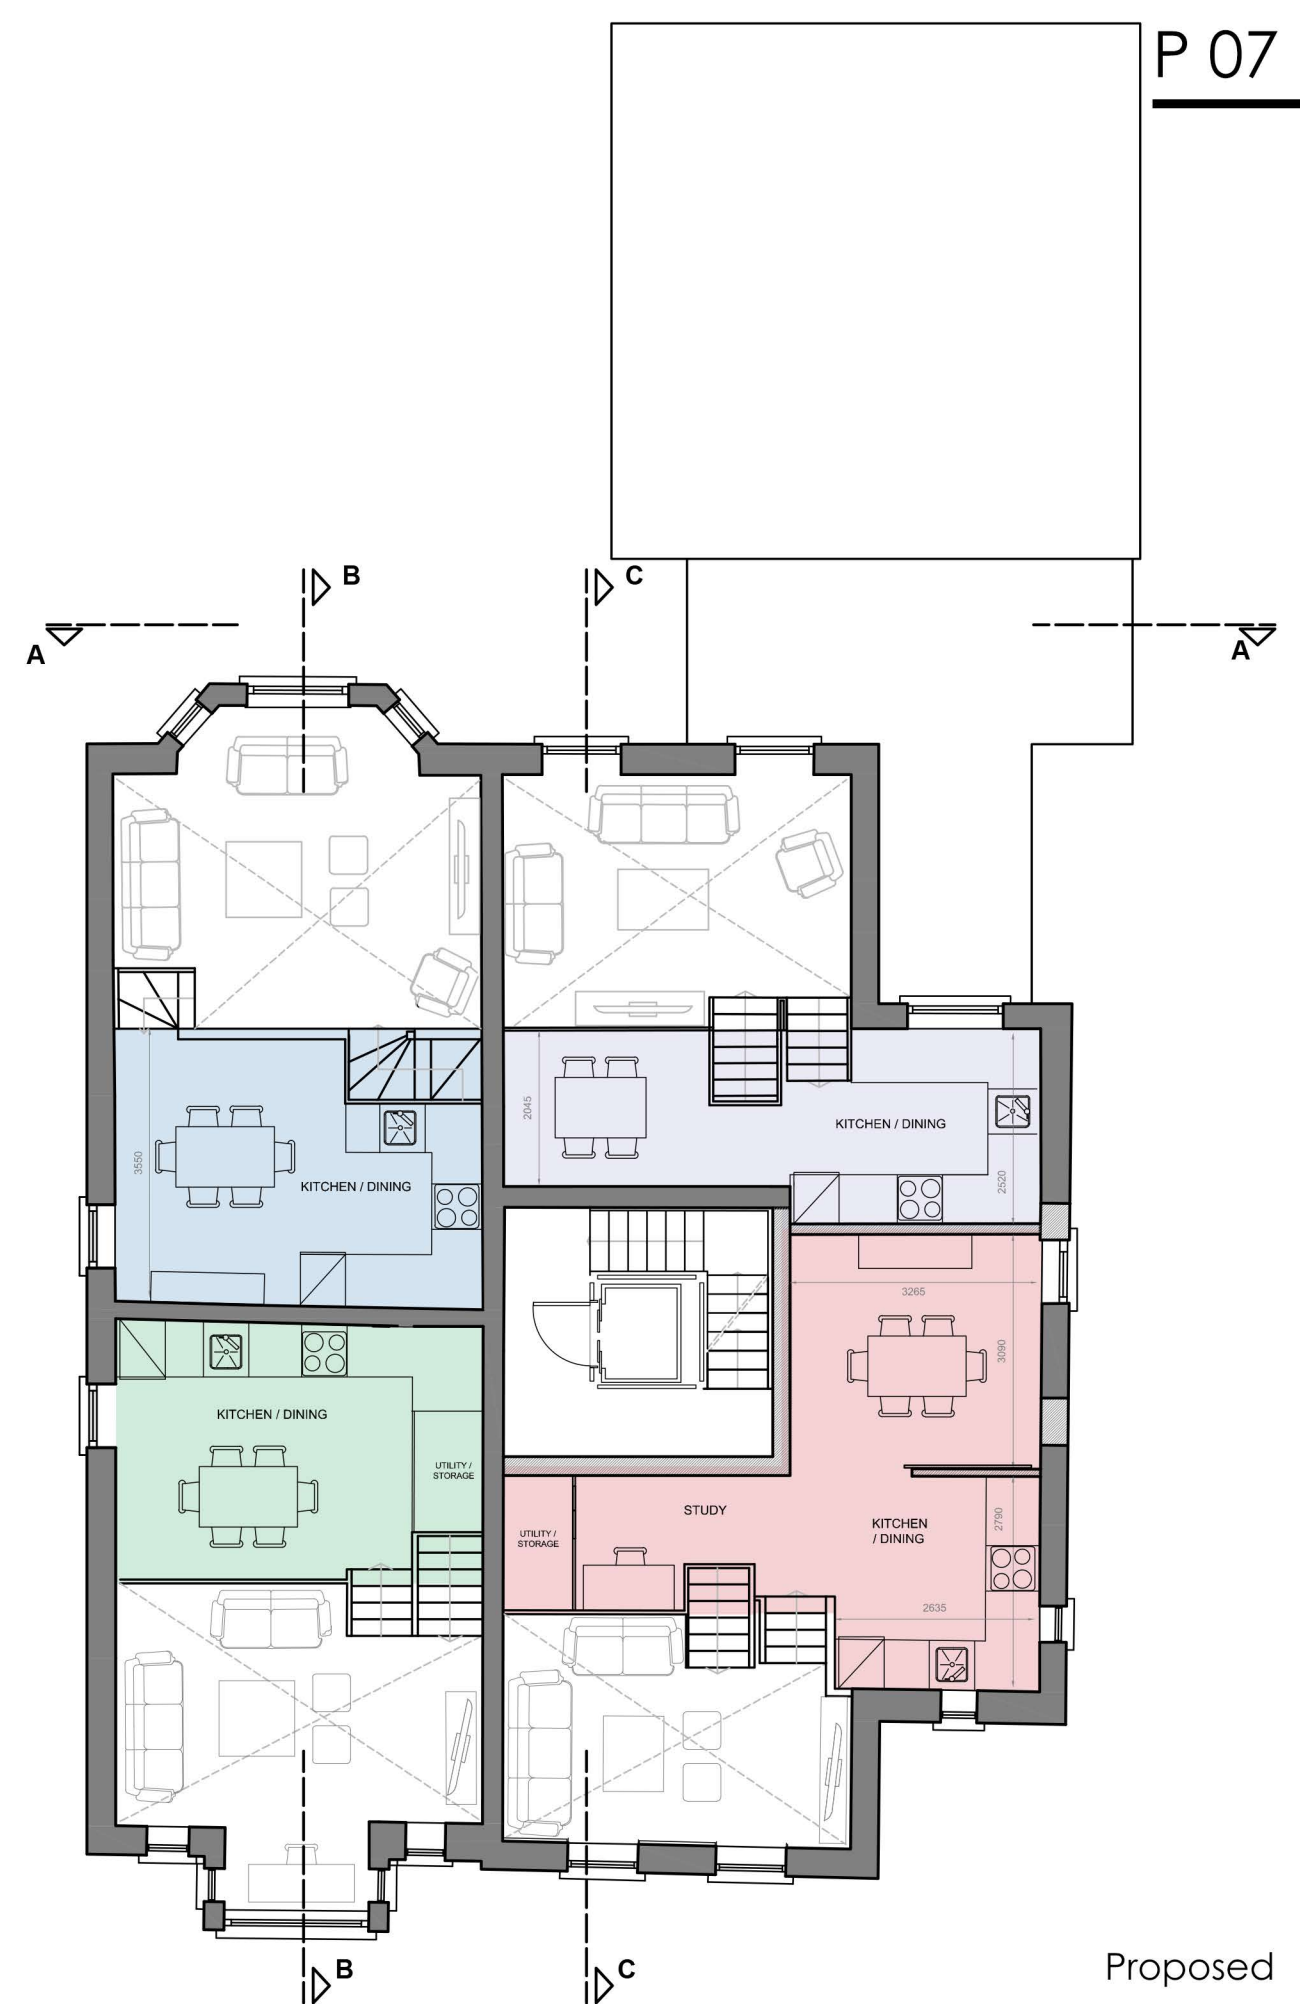

Proposed