
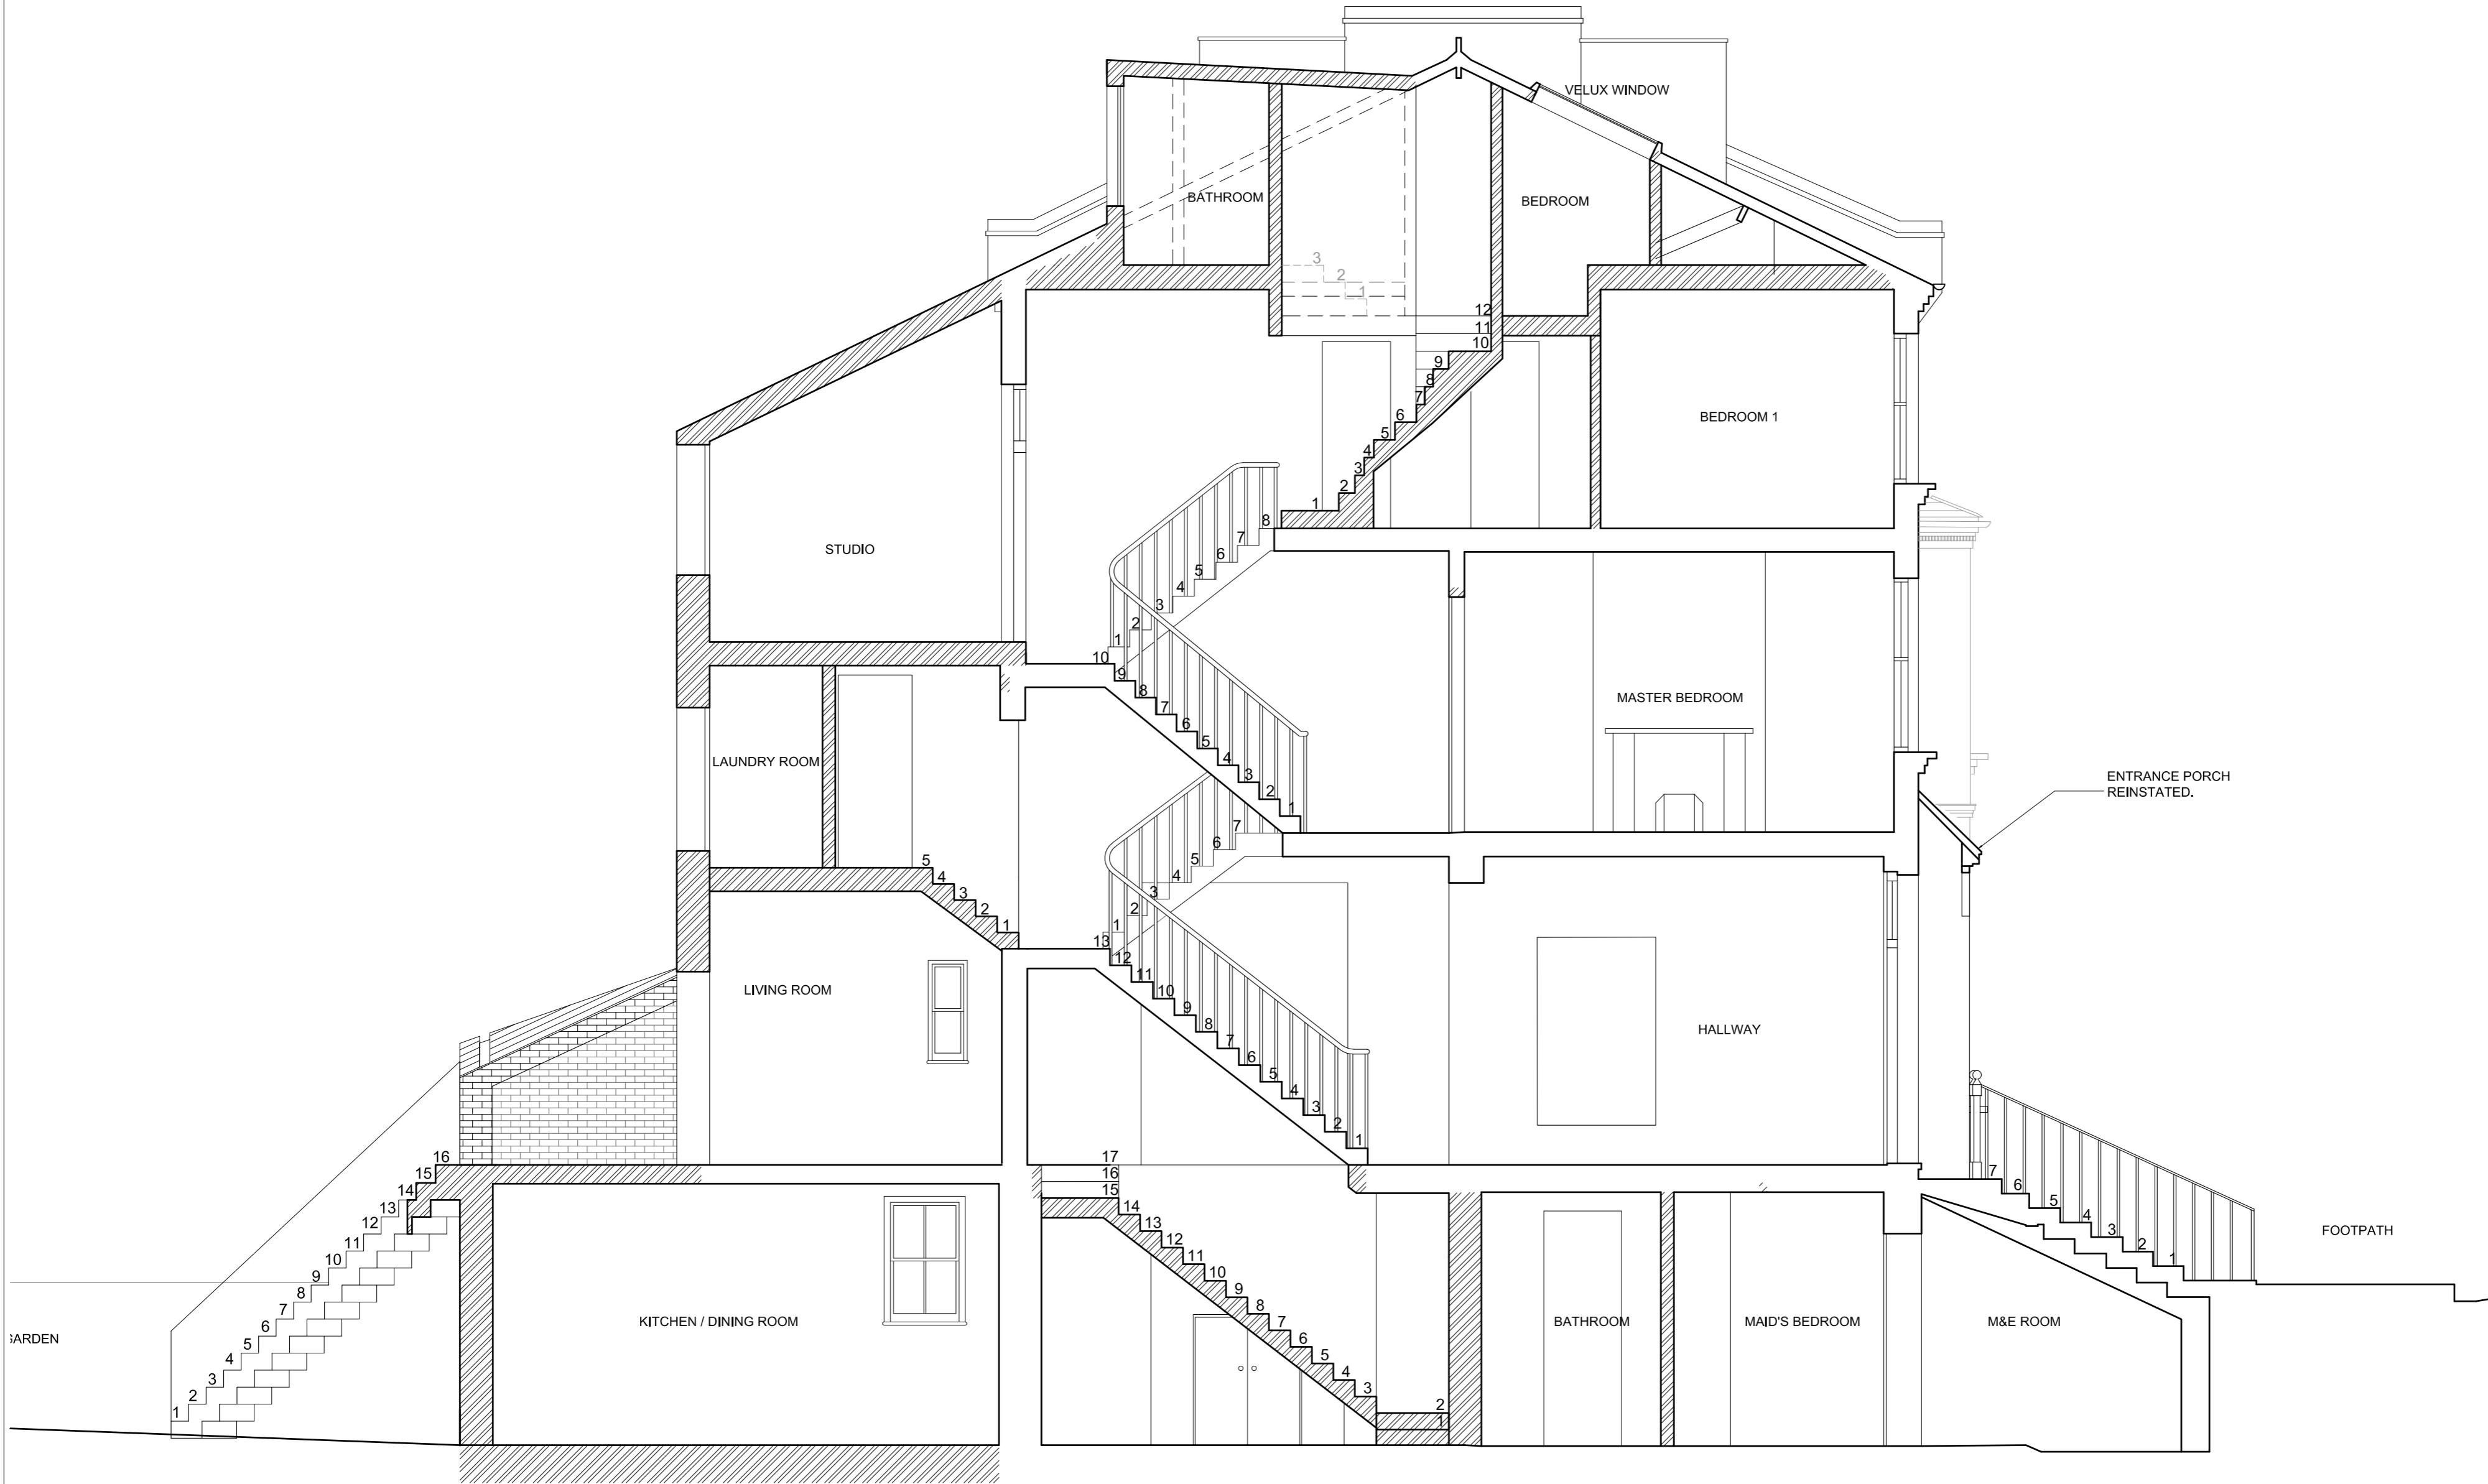


Planning Issue

REVISIONS  
 18.05.30\_REV A  
 - REAR EXTENSION REVISED.  
 - WINDOWS TO CLOSET WING REVISED.  
 - DORMER WINDOWS REVISED.

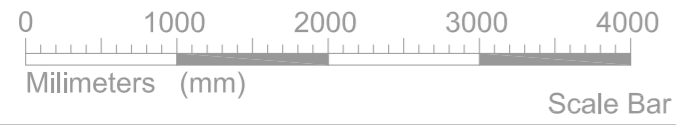

NOTES

22 PILGRIMS LANE,  
 NW3 1SN

PROPOSED SECTION

DWG No: 22PL\_P301A

SCALE: 1:50 @ A2

DATE: JULY 2017

**belsize**  
 architects

48 PARKHILL ROAD, LONDON NW3 2YP  
 TEL 020 7482 4420 - FAX 020 7482 4186  
 MAIL@BELSIZEARCHITECTS.COM

© COPYRIGHT  
 NOT TO BE REPRODUCED OR USED  
 WITHOUT PERMISSION