


CONTRACTOR IS TO CHECK AND VERIFY ALL BUILDING AND SITE DIMENSIONS, LEVELS AND SEWER INVERT LEVELS AT CONNECTION POINTS BEFORE WORK STARTS
 THIS DRAWING IS TO BE READ AND CHECKED IN CONJUNCTION WITH ENGINEERS AND OTHER SPECIALIST DRAWINGS.
 THE DRAWING AND THE WORKS DEPICTED ARE THE INTELLECTUAL PROPERTY OF INK BESPOKE

NOTE

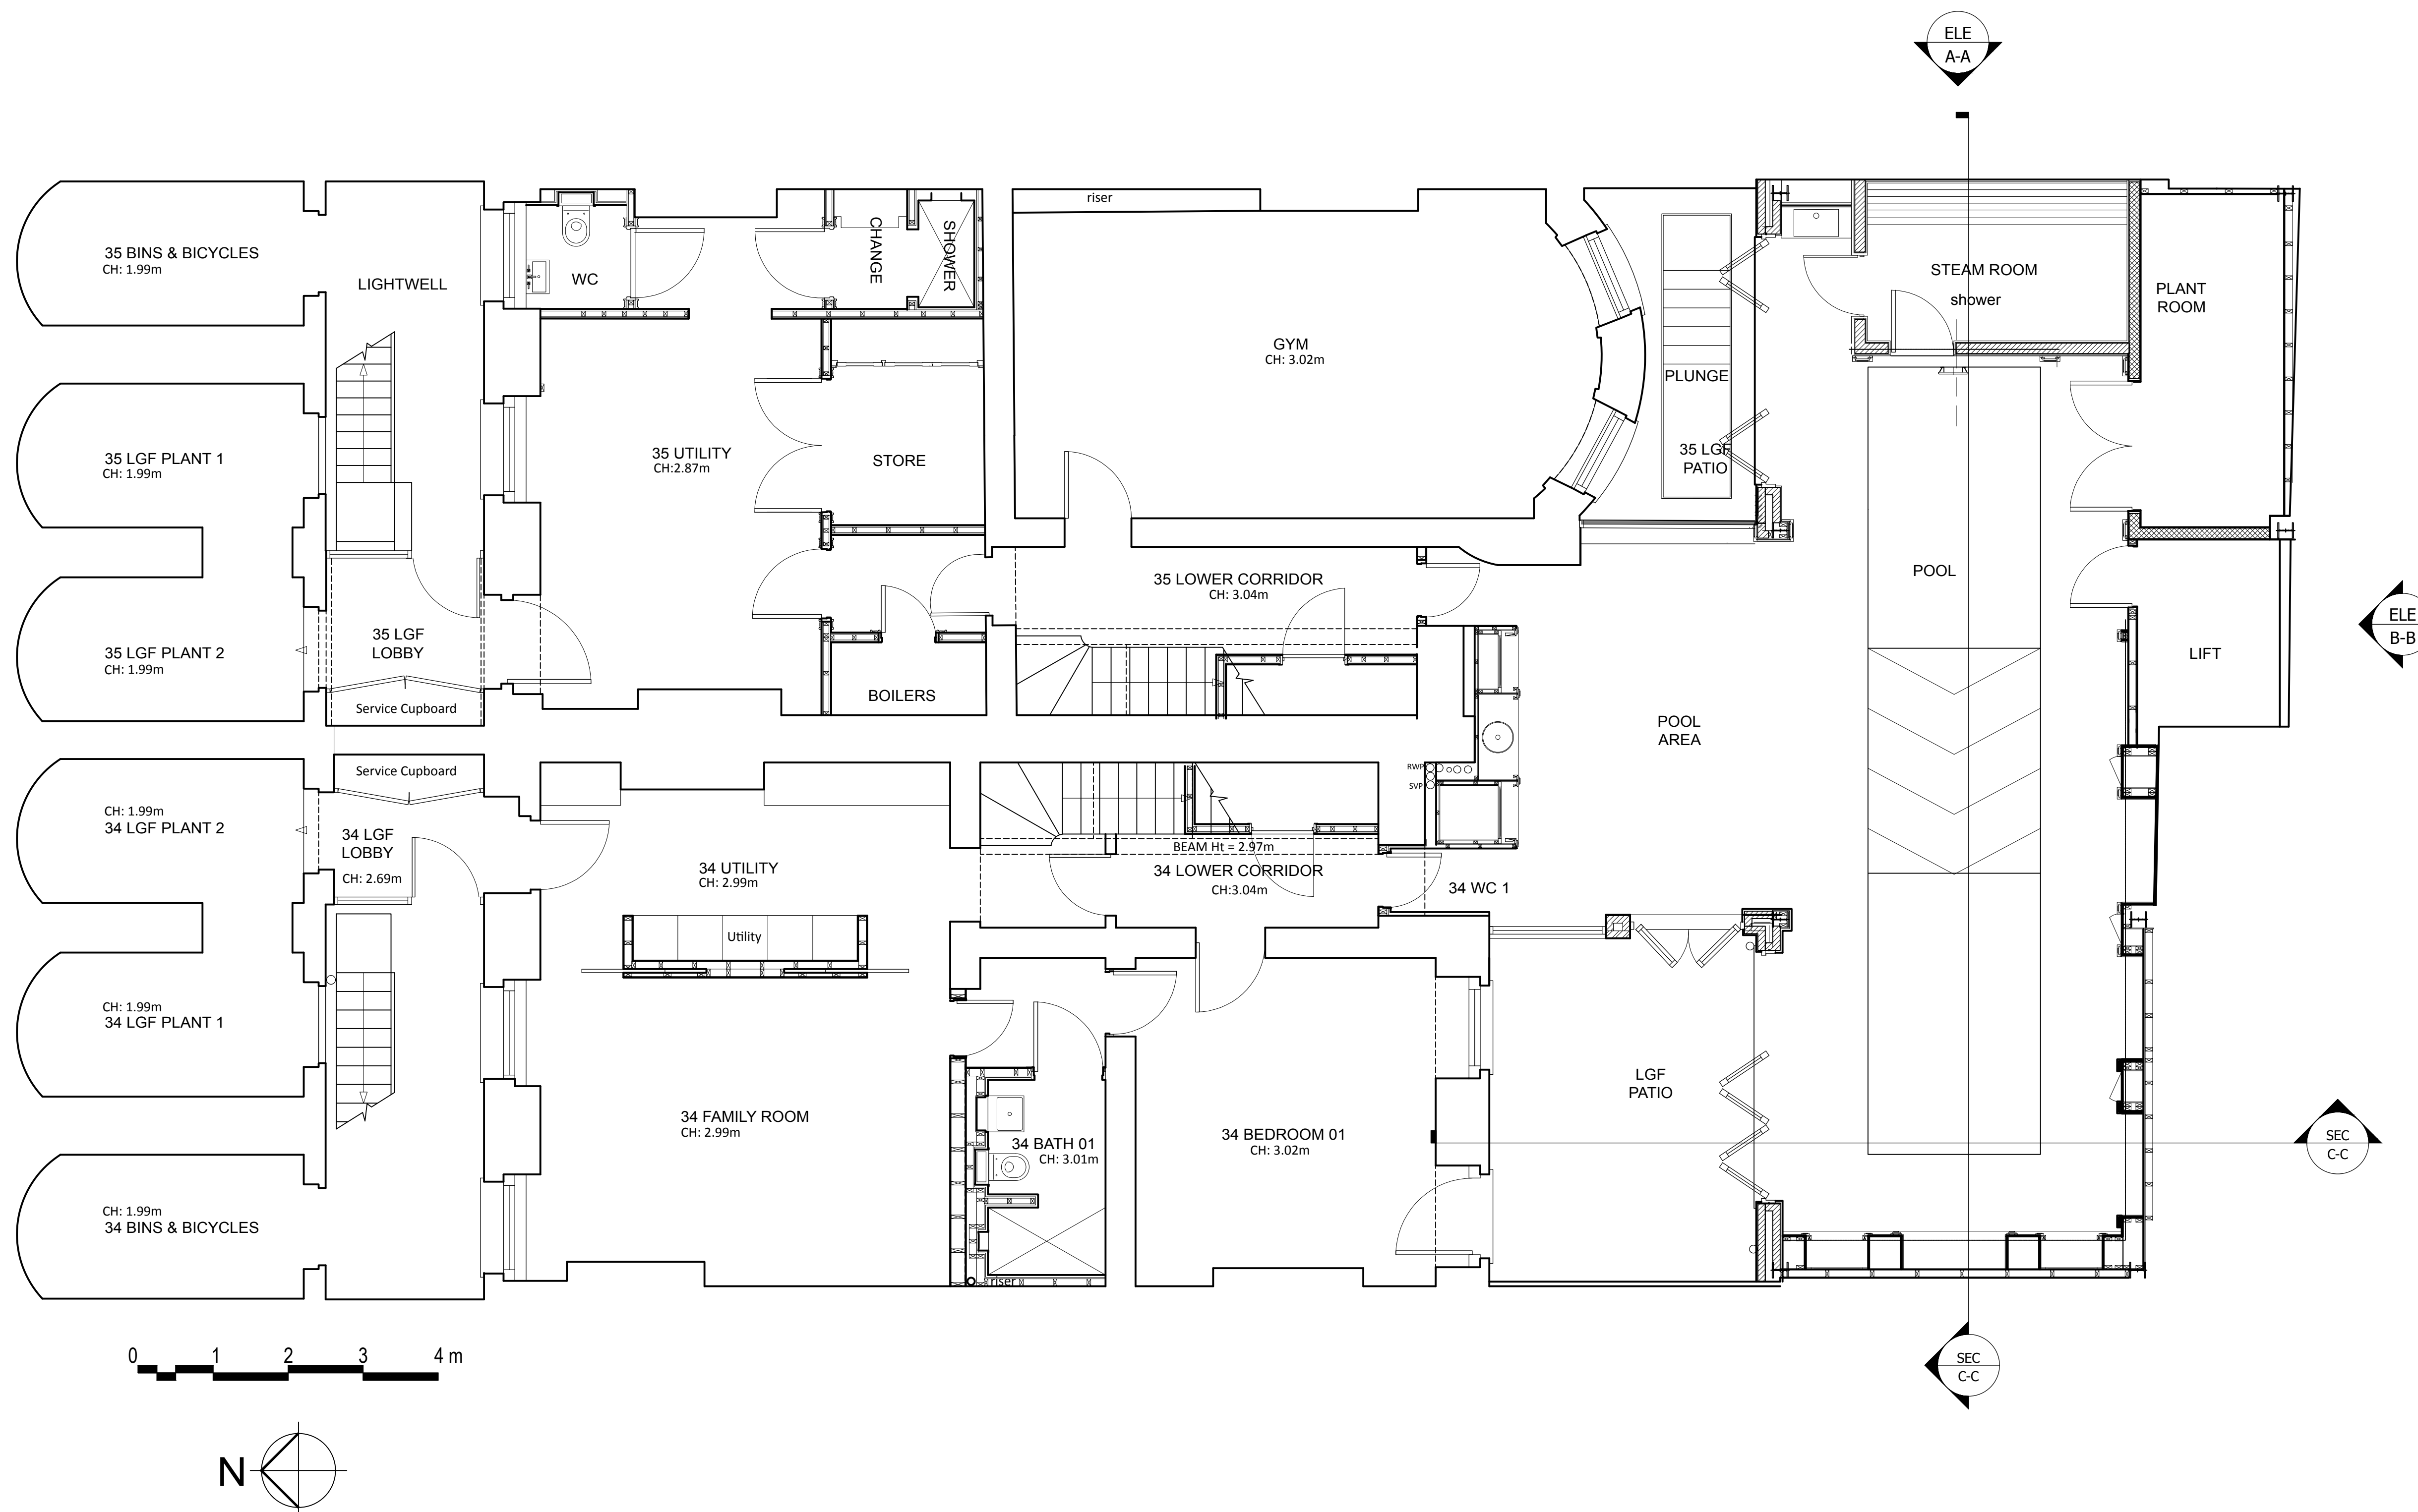

EXISTING PLAN 1:50 @A1 OR 1:100 @A3

FOR INFORMATION ONLY

REV	DATE	DESCRIPTION

UNIT 4, 101 UNION STREET
 LONDON, SE1 0LQ
 www.inkbespoke.com
 projects@inkbespoke.com

INK BESPOKE

PROJECT
3435 FITZROY SQUARE

DRAWING TITLE
EXISTING BASEMENT PLAN

DRAWING NUMBER 3435 - (P1) - 100	REVISION -
SCALE 1:50@A1	ISSUE DATE 2017-09-10
PROJECT STATUS STAGE 4	DRAWN BY MC CHECKED BY KS