

CONTRACTOR IS TO CHECK AND VERIFY ALL BUILDING AND SITE DIMENSIONS, LEVELS AND SEWER INVERT LEVELS AT CONNECTION POINTS BEFORE WORK STARTS  
 THIS DRAWING IS TO BE READ AND CHECKED IN CONJUNCTION WITH ENGINEERS AND OTHER SPECIALIST DRAWINGS  
 THE DRAWING AND THE WORKS DEPICTED ARE THE INTELLECTUAL PROPERTY OF INK BESPOKE LIMITED

**NOTE**

**FOR INFORMATION ONLY**

REV	DATE	DESCRIPTION

UNIT 4, 101 UNION STREET  
 LONDON, SE1 0LQ  
 www.inkbespoke.com  
 projects@inkbespoke.com



PROJECT  
**3435 FITZROY SQUARE**


DRAWING TITLE  
**EXISTING GROUND PLAN**

DRAWING NUMBER  
**3435 - (P1) - 101**

SCALE  
**1:50@A1**

PROJECT STATUS  
**STAGE 4**

REVISION  
 -  
 ISSUE DATE  
 2017-09-10  
 DRAWN BY  
 MC  
 CHECKED BY  
 KS

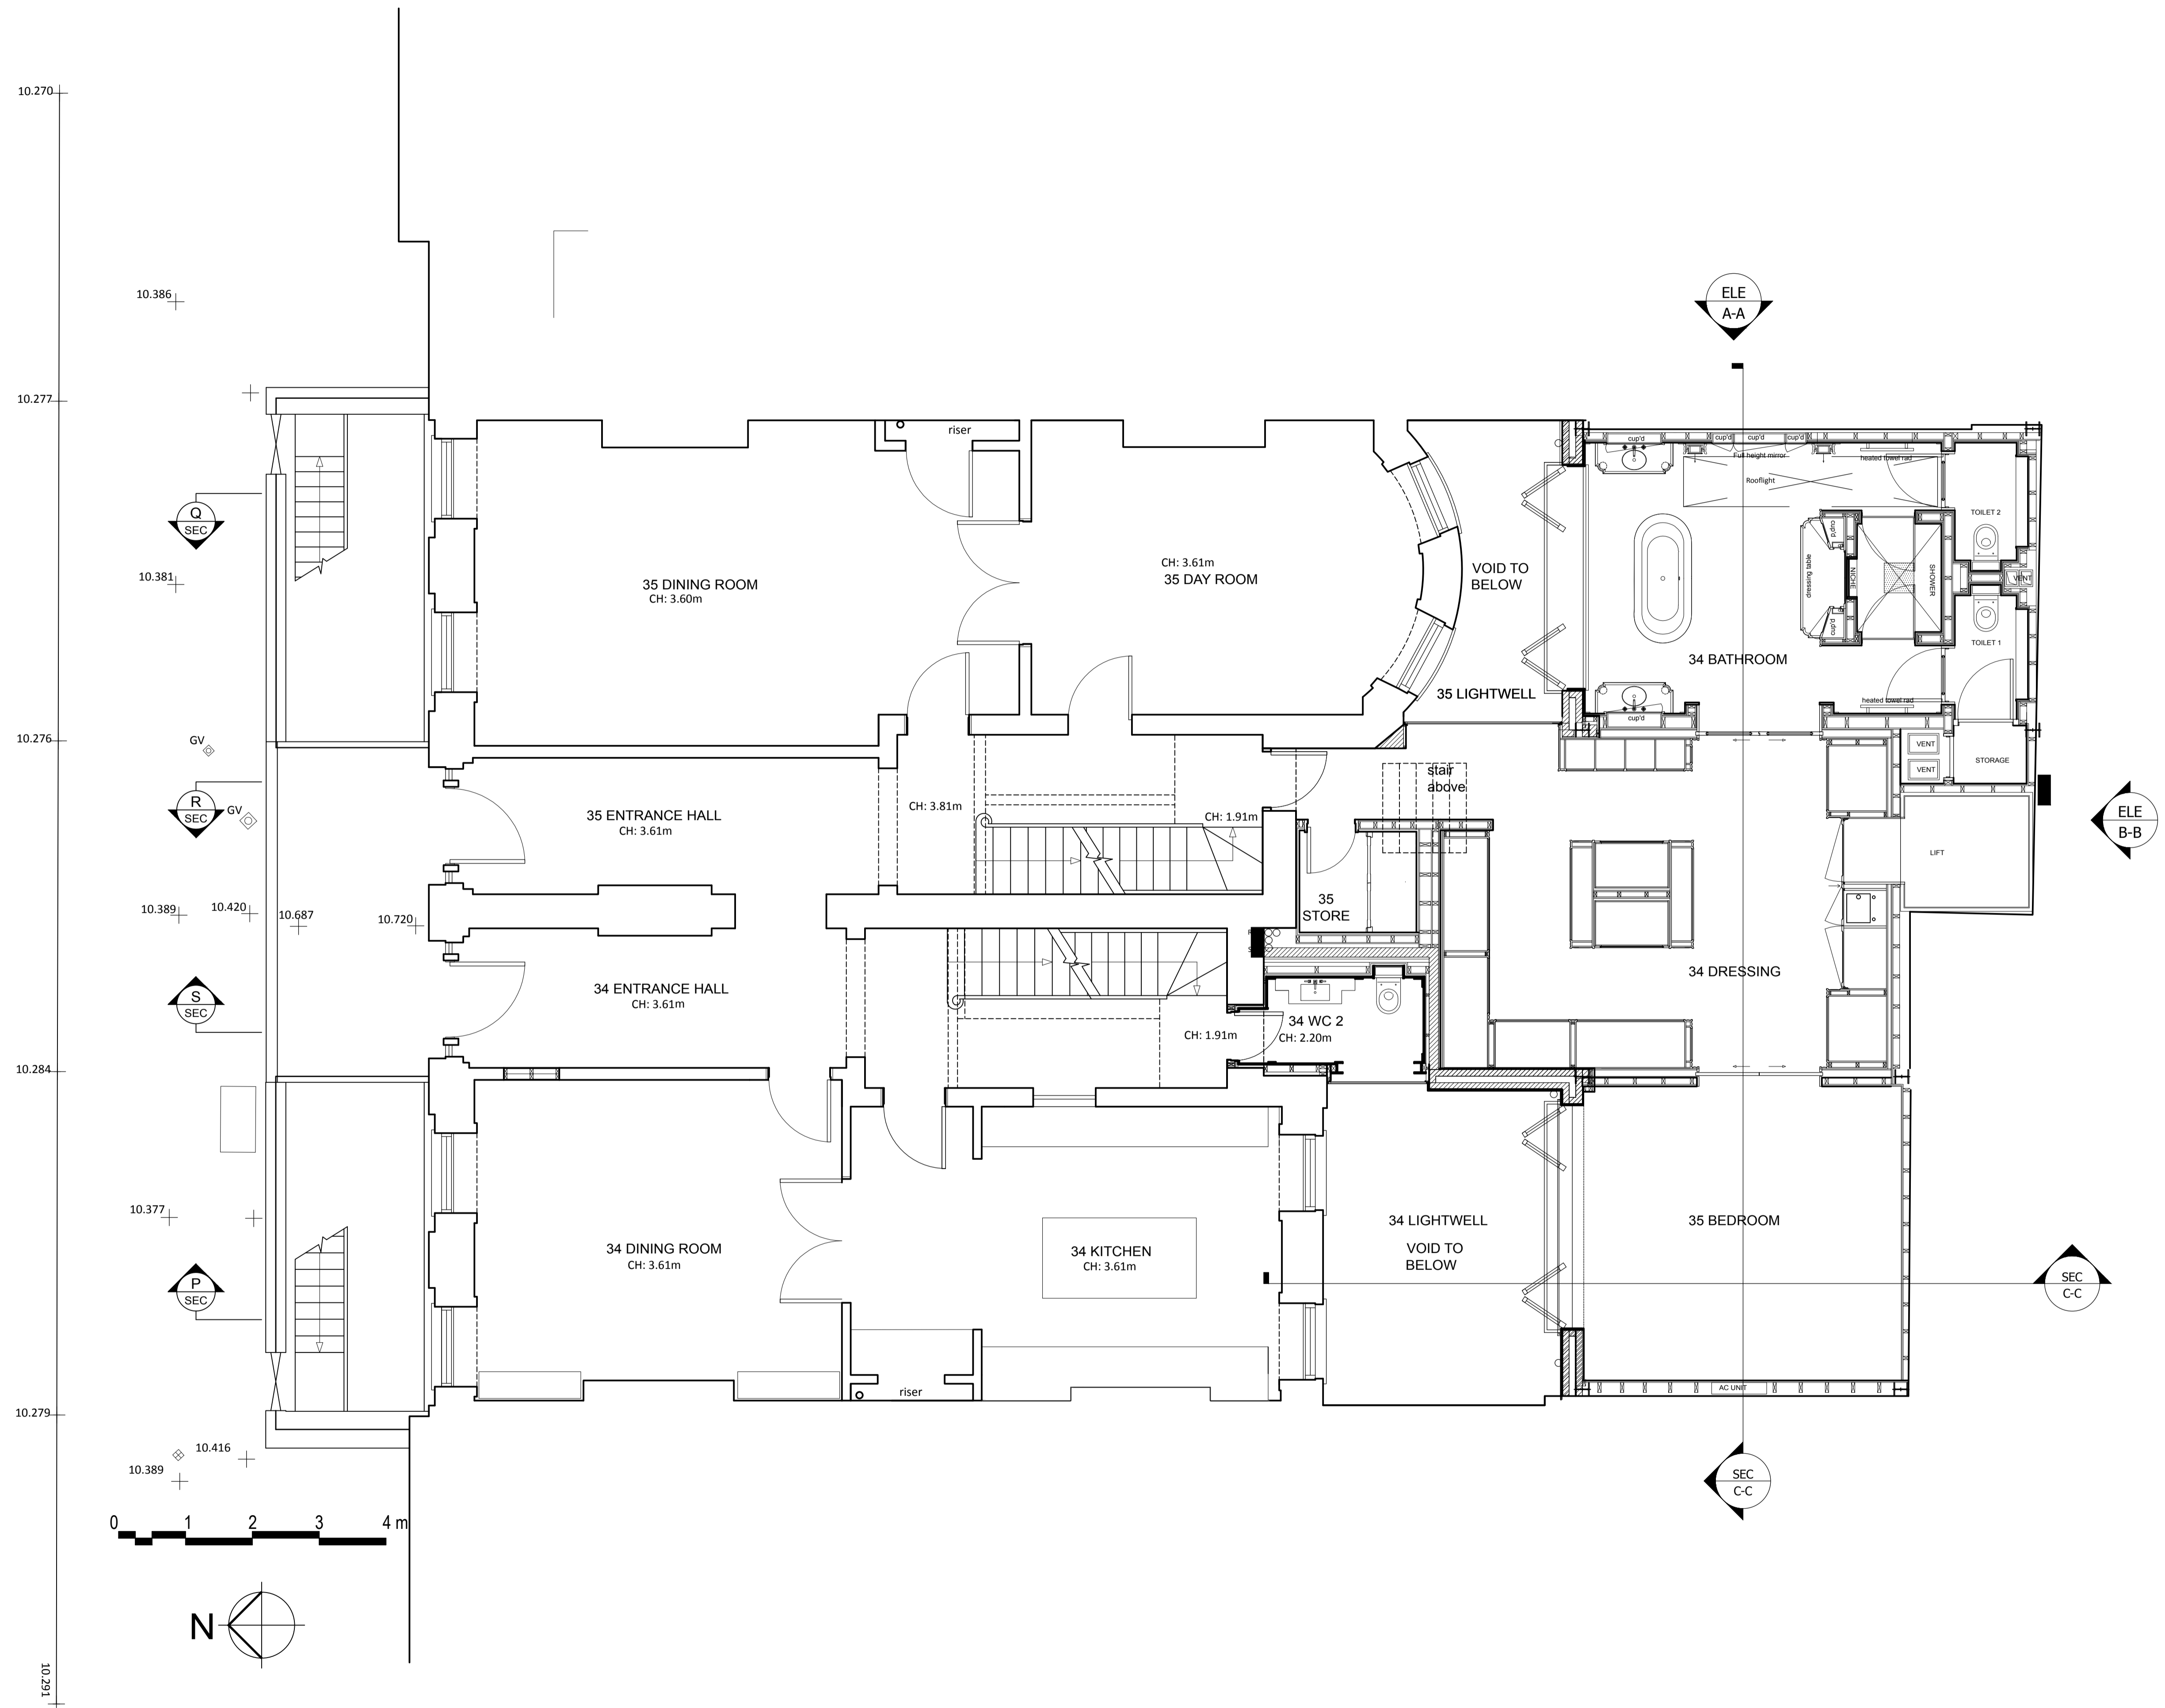

EXISTING PLAN 1:50 @A1 OR 1:100 @A3