
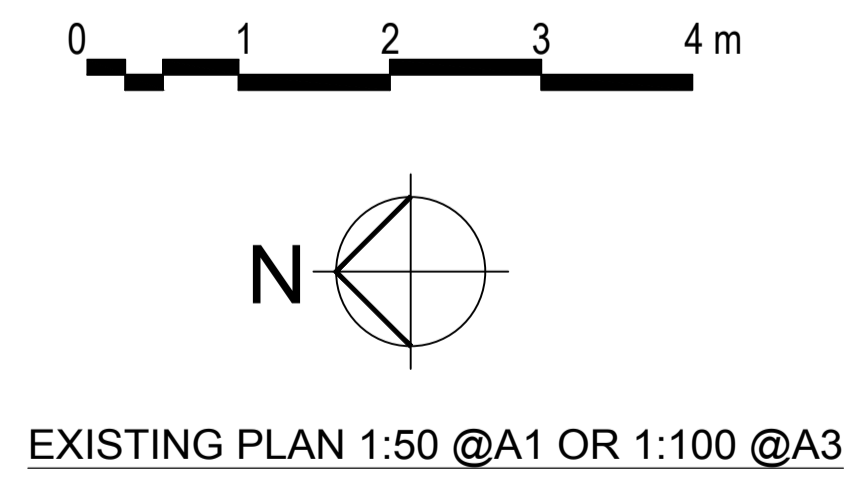


CONTRACTOR IS TO CHECK AND VERIFY ALL BUILDING AND SITE DIMENSIONS, LEVELS AND SEWER INVERT LEVELS AT CONNECTION POINTS BEFORE WORK STARTS
 THIS DRAWING IS TO BE READ AND CHECKED IN CONJUNCTION WITH ENGINEERS AND OTHER SPECIALIST DRAWINGS.
 THE DRAWING AND THE WORKS DEPICTED ARE THE INTELLECTUAL PROPERTY OF INK BESPOKE LIMITED

NOTE

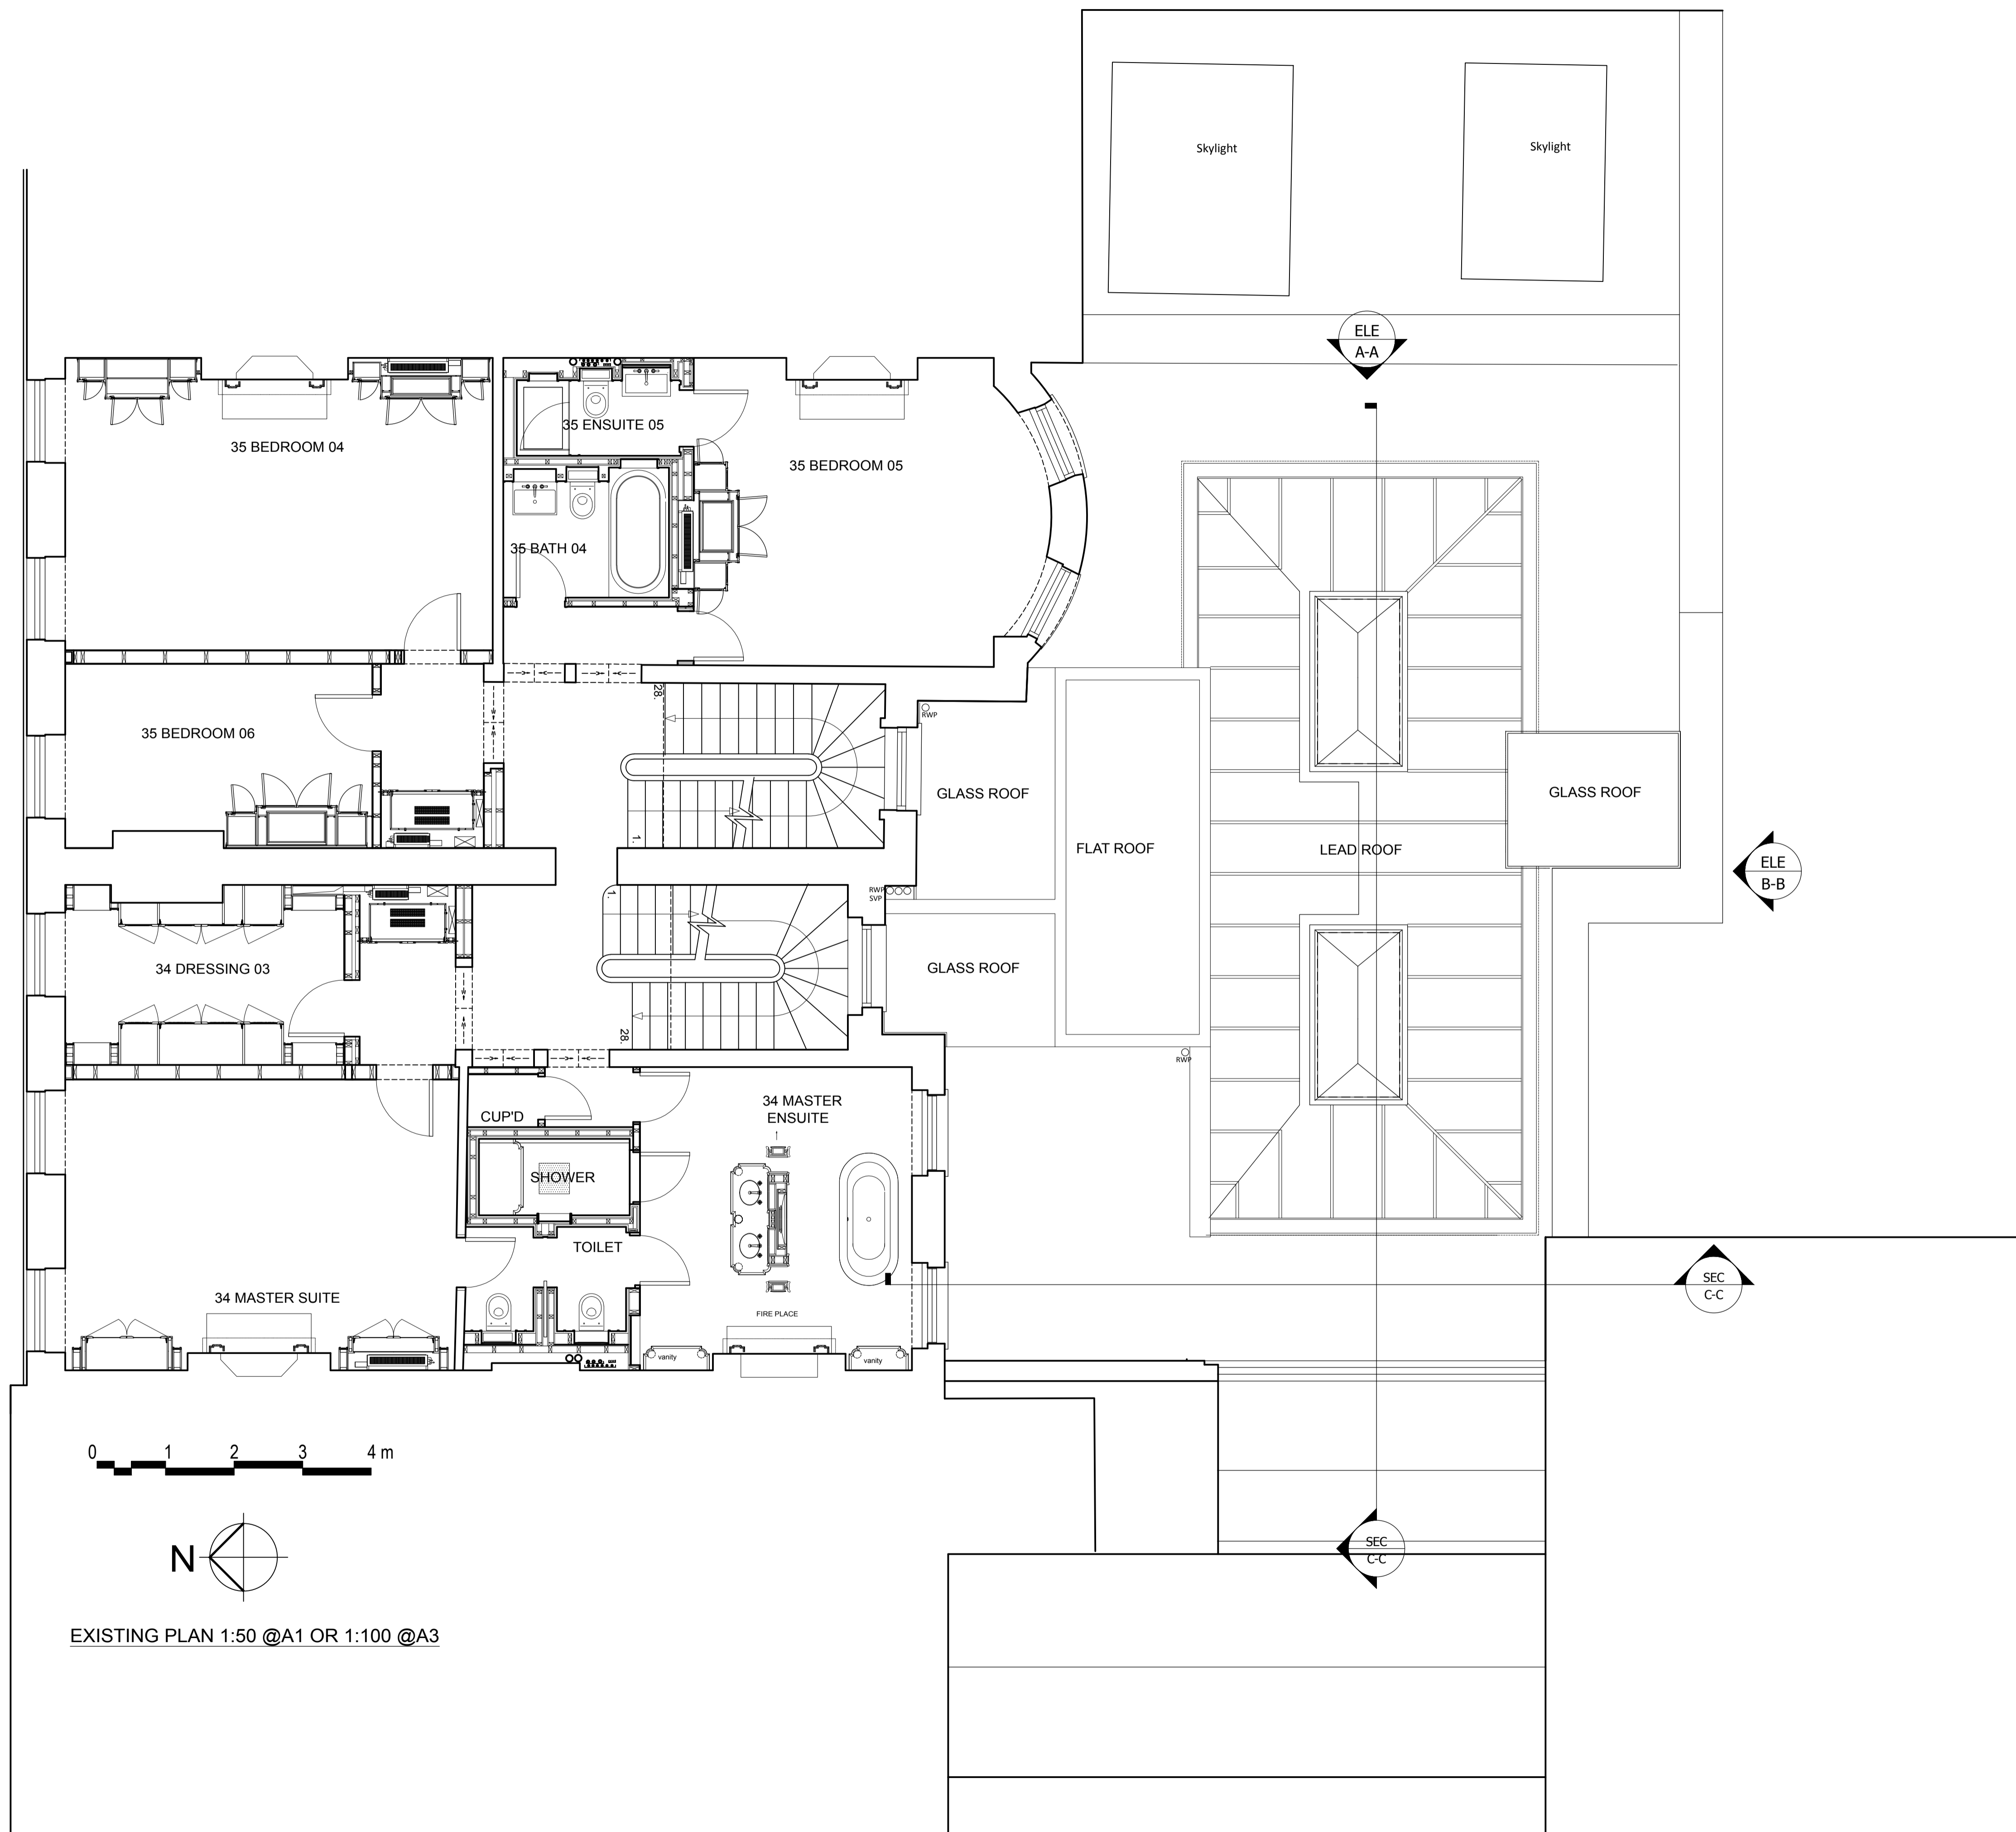

FOR INFORMATION ONLY

| REV | DATE | DESCRIPTION |
|-----|------|-------------|
| | | |
| | | |
| | | |
| | | |
| | | |
| | | |
| | | |
| | | |
| | | |
| | | |

UNIT 4, 101 UNION STREET
 LONDON, SE1 0LQ
 www.inkbespoke.com
 projects@inkbespoke.com

INK
 BESPOKE

PROJECT
3435 FITZROY SQUARE

DRAWING TITLE
EXISTING SECOND PLAN

| | |
|--|--|
| DRAWING NUMBER 3435 - (P1) - 103 | REVISION - |
| SCALE 1:50@A1 | ISSUE DATE 2017-09-10 |
| PROJECT STATUS STAGE 4 | DRAWN BY MC CHECKED BY KS |