


CONTRACTOR IS TO CHECK AND VERIFY ALL BUILDING AND SITE DIMENSIONS, LEVELS AND SEWER INVERT LEVELS AT CONNECTION POINTS BEFORE WORK STARTS
 THIS DRAWING IS TO BE READ AND CHECKED IN CONJUNCTION WITH ENGINEERS AND OTHER SPECIALIST DRAWINGS
 THE DRAWING AND THE WORKS DEPICTED ARE THE INTELLECTUAL PROPERTY OF INK BESPOKE LIMITED

NOTE

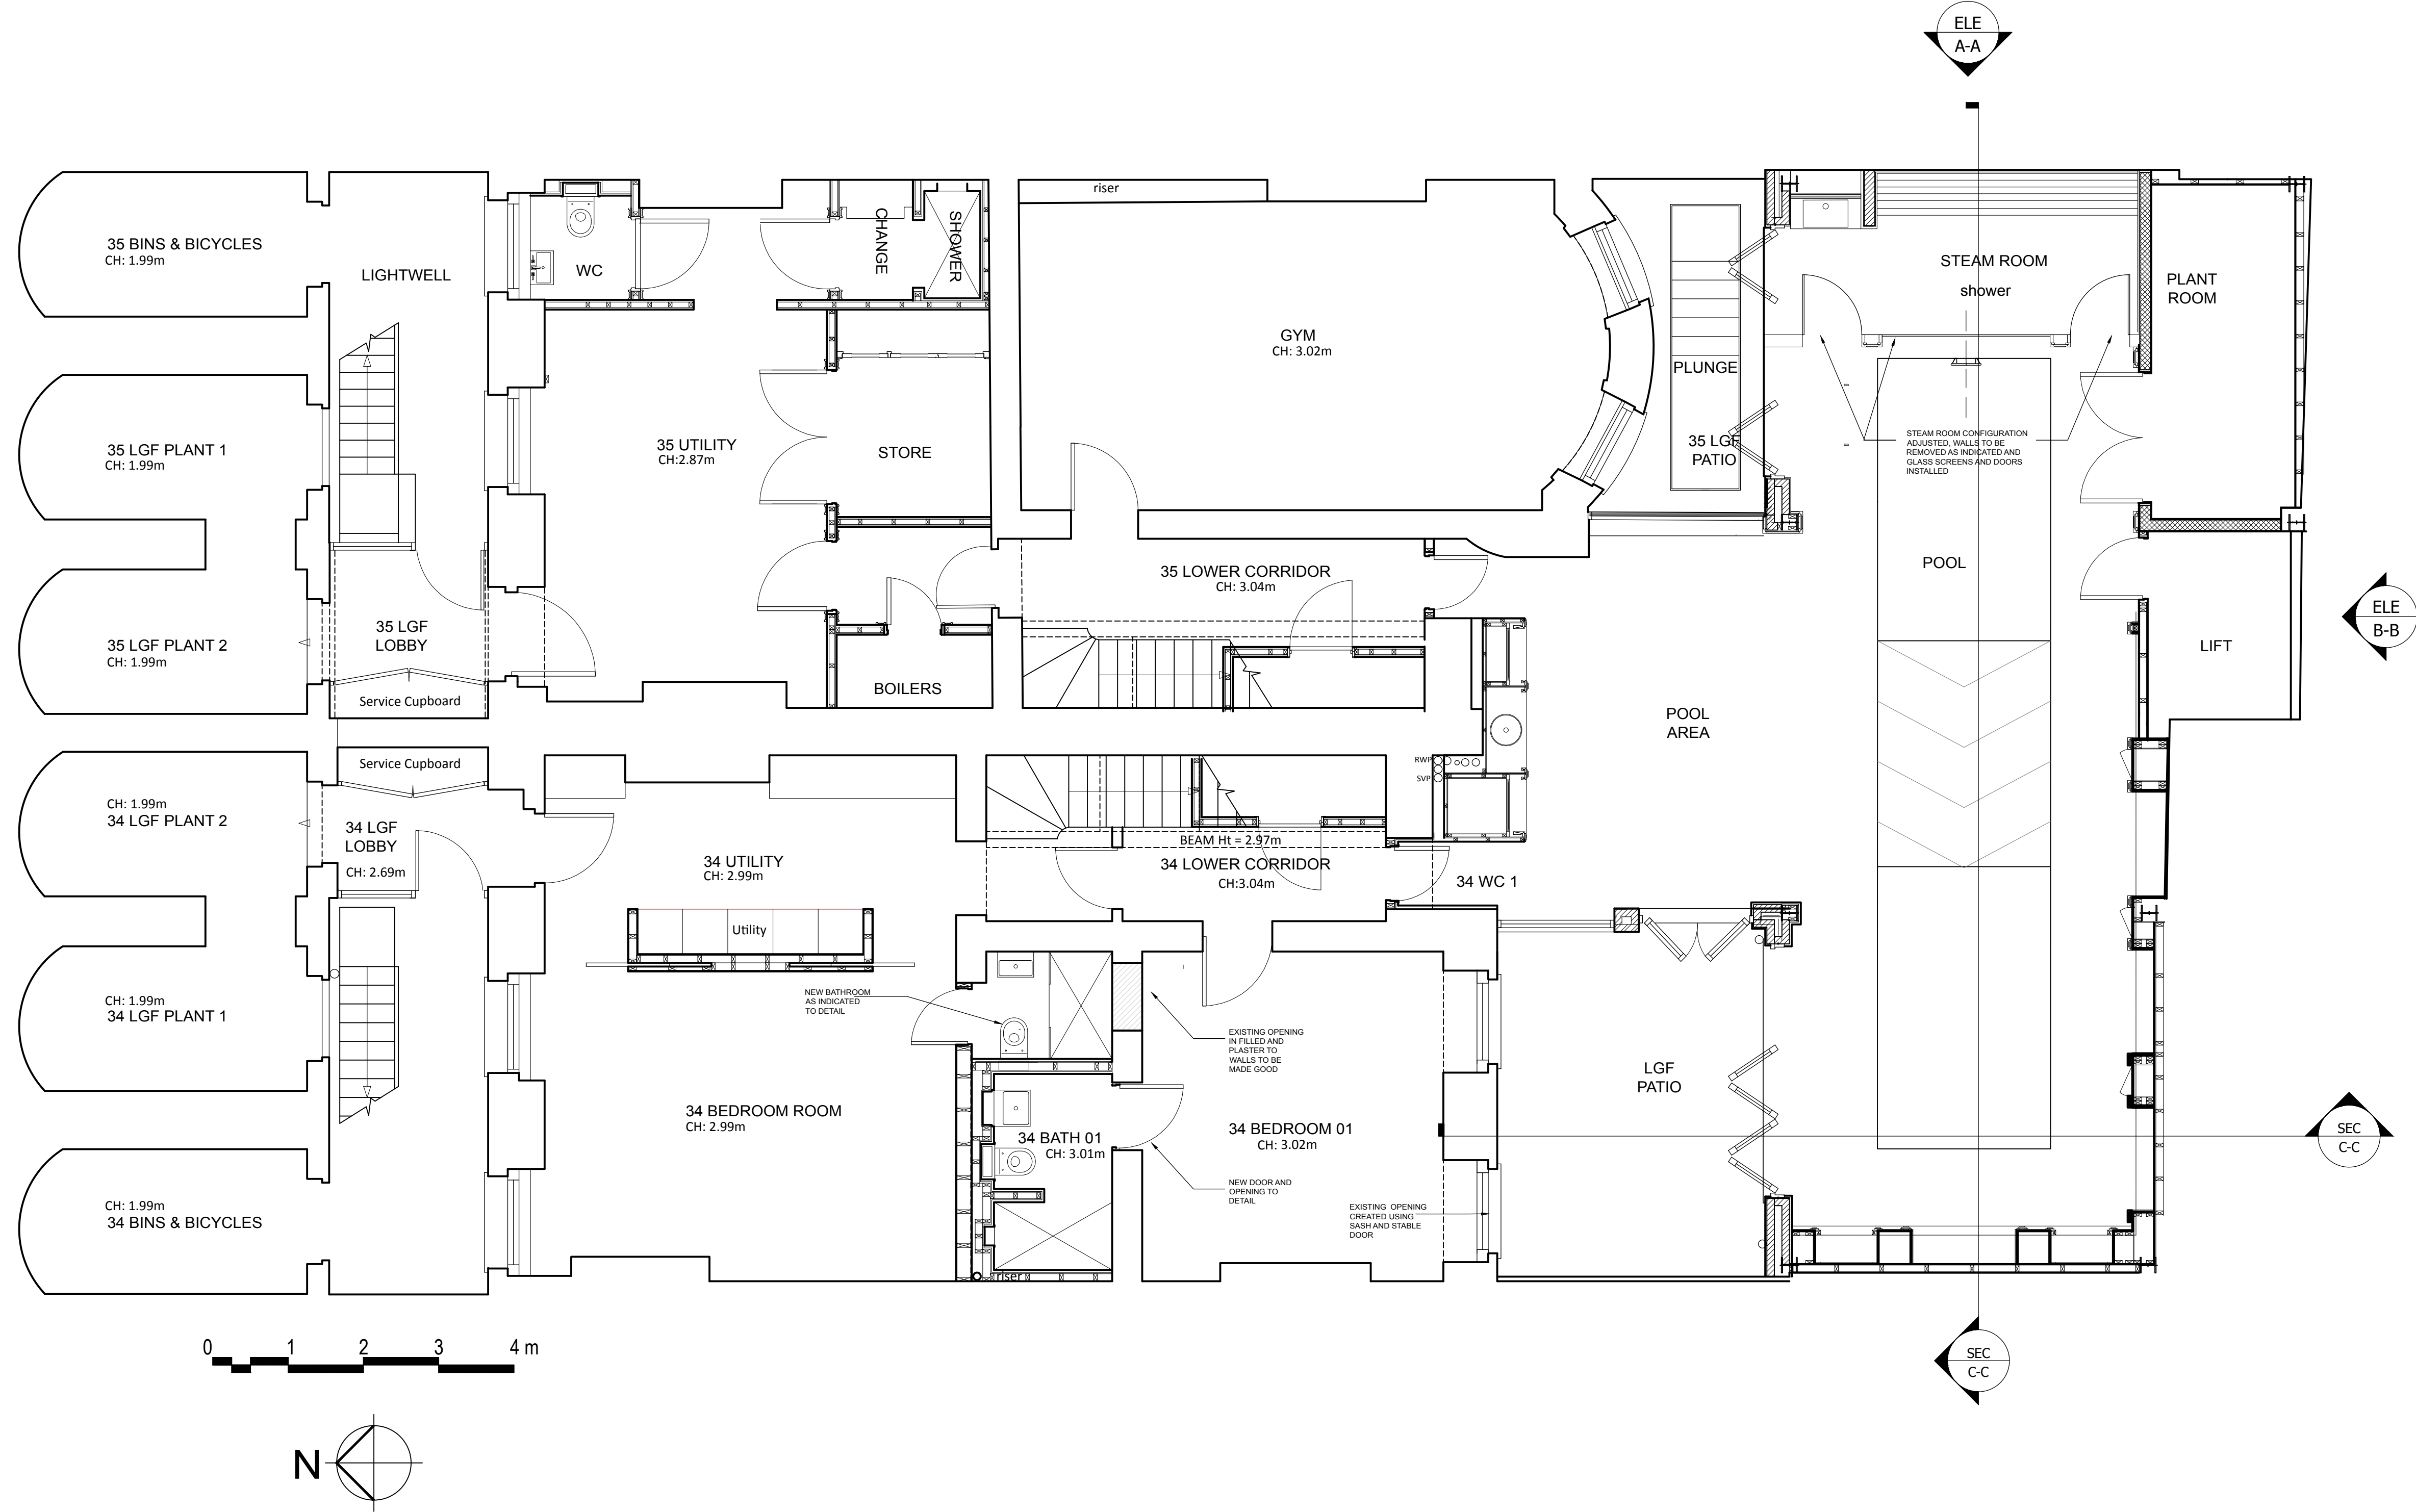

PROPOSED PLAN 1:50 @A1 OR 1:100 @A3

FOR INFORMATION ONLY

| REV | DATE | DESCRIPTION |
|-----|------|-------------|
| | | |
| | | |
| | | |
| | | |
| | | |
| | | |
| | | |
| | | |
| | | |
| | | |

UNIT 4, 101 UNION STREET
 LONDON, SE1 0LD
 www.inkbespoke.com
 project@inkbespoke.com



PROJECT
3435 FITZROY SQUARE
 DRAWING TITLE
PROPOSED BASEMENT PLAN

| | |
|--|--|
| DRAWING NUMBER 3435 - (P1) - 200 | REVISION - |
| SCALE 1:50@A1 | ISSUE DATE 2017-09-10 |
| PROJECT STATUS STAGE 4 | DRAWN BY MC CHECKED BY KS |