
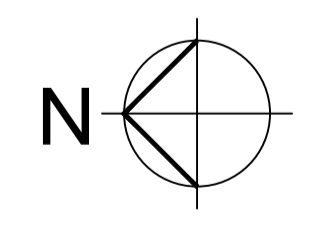
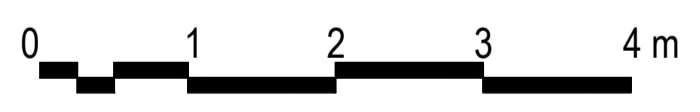


CONTRACTOR IS TO CHECK AND VERIFY ALL BUILDING AND SITE DIMENSIONS, LEVELS AND SEWER INVERT LEVELS AT CONNECTION POINTS BEFORE WORK STARTS.
 THIS DRAWING IS TO BE READ AND CHECKED IN CONJUNCTION WITH ENGINEERS AND OTHER SPECIALIST DRAWINGS.
 THE DRAWING AND THE WORKS DEPICTED ARE THE INTELLECTUAL PROPERTY OF INK BESPOKE LIMITED.

NOTE

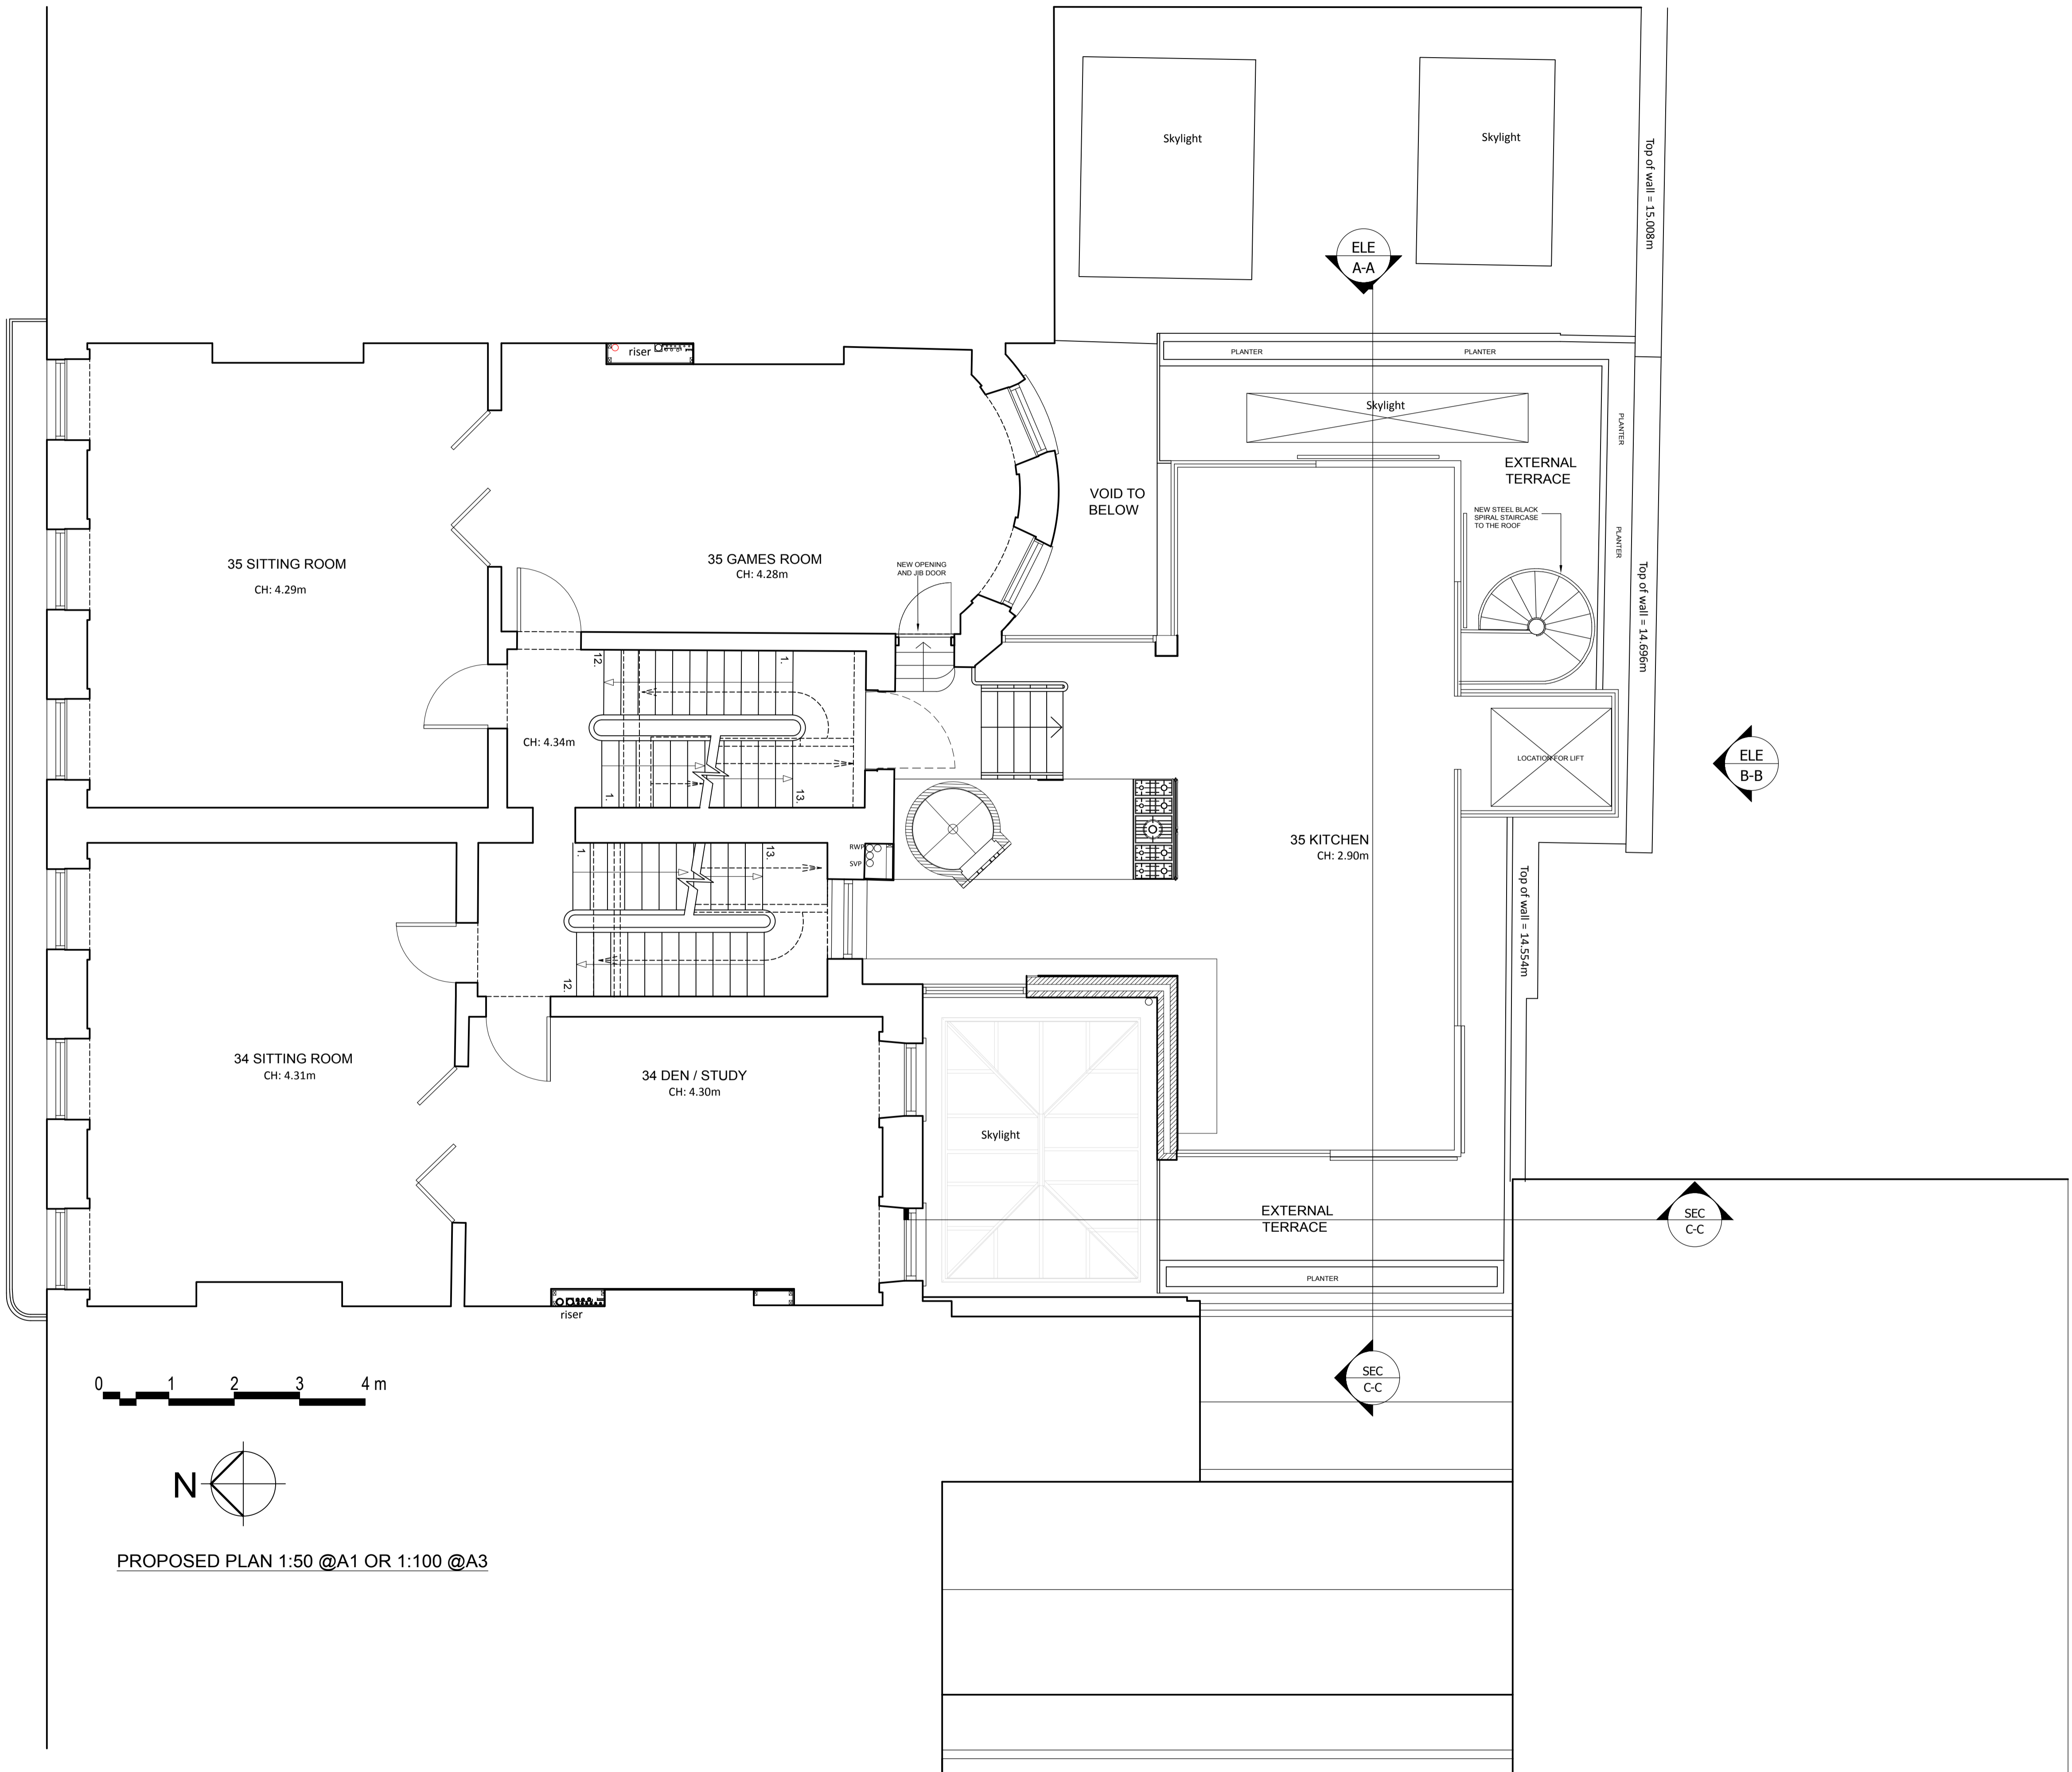

PROPOSED PLAN 1:50 @A1 OR 1:100 @A3

FOR INFORMATION ONLY

REV	DATE	DESCRIPTION

UNIT 4, 101 UNION STREET
 LONDON, SE1 0LQ
 www.inkbespoke.com
 project@inkbespoke.com



PROJECT
 3435 FITZROY SQUARE

DRAWING TITLE
 PROPOSED FIRST FLOOR

DRAWING NUMBER
 3435 - (P1) - 202

REVISION
 -

SCALE
 1:50@A1

ISSUE DATE
 2017-09-10

PROJECT STATUS
 STAGE 4

DRAWN BY
 MC

CHECKED BY
 KS