



CONTRACTOR IS TO CHECK AND VERIFY ALL BUILDING AND SITE DIMENSIONS, LEVELS AND SEWER INVERT LEVELS AT CONNECTION POINTS BEFORE WORK STARTS
 THIS DRAWING IS TO BE READ AND CHECKED IN CONJUNCTION WITH ENGINEERS AND OTHER SPECIALIST DRAWINGS
 THE DRAWING AND THE WORKS DEPICTED ARE THE INTELLECTUAL PROPERTY OF INK BESPOKE LIMITED


NOTE

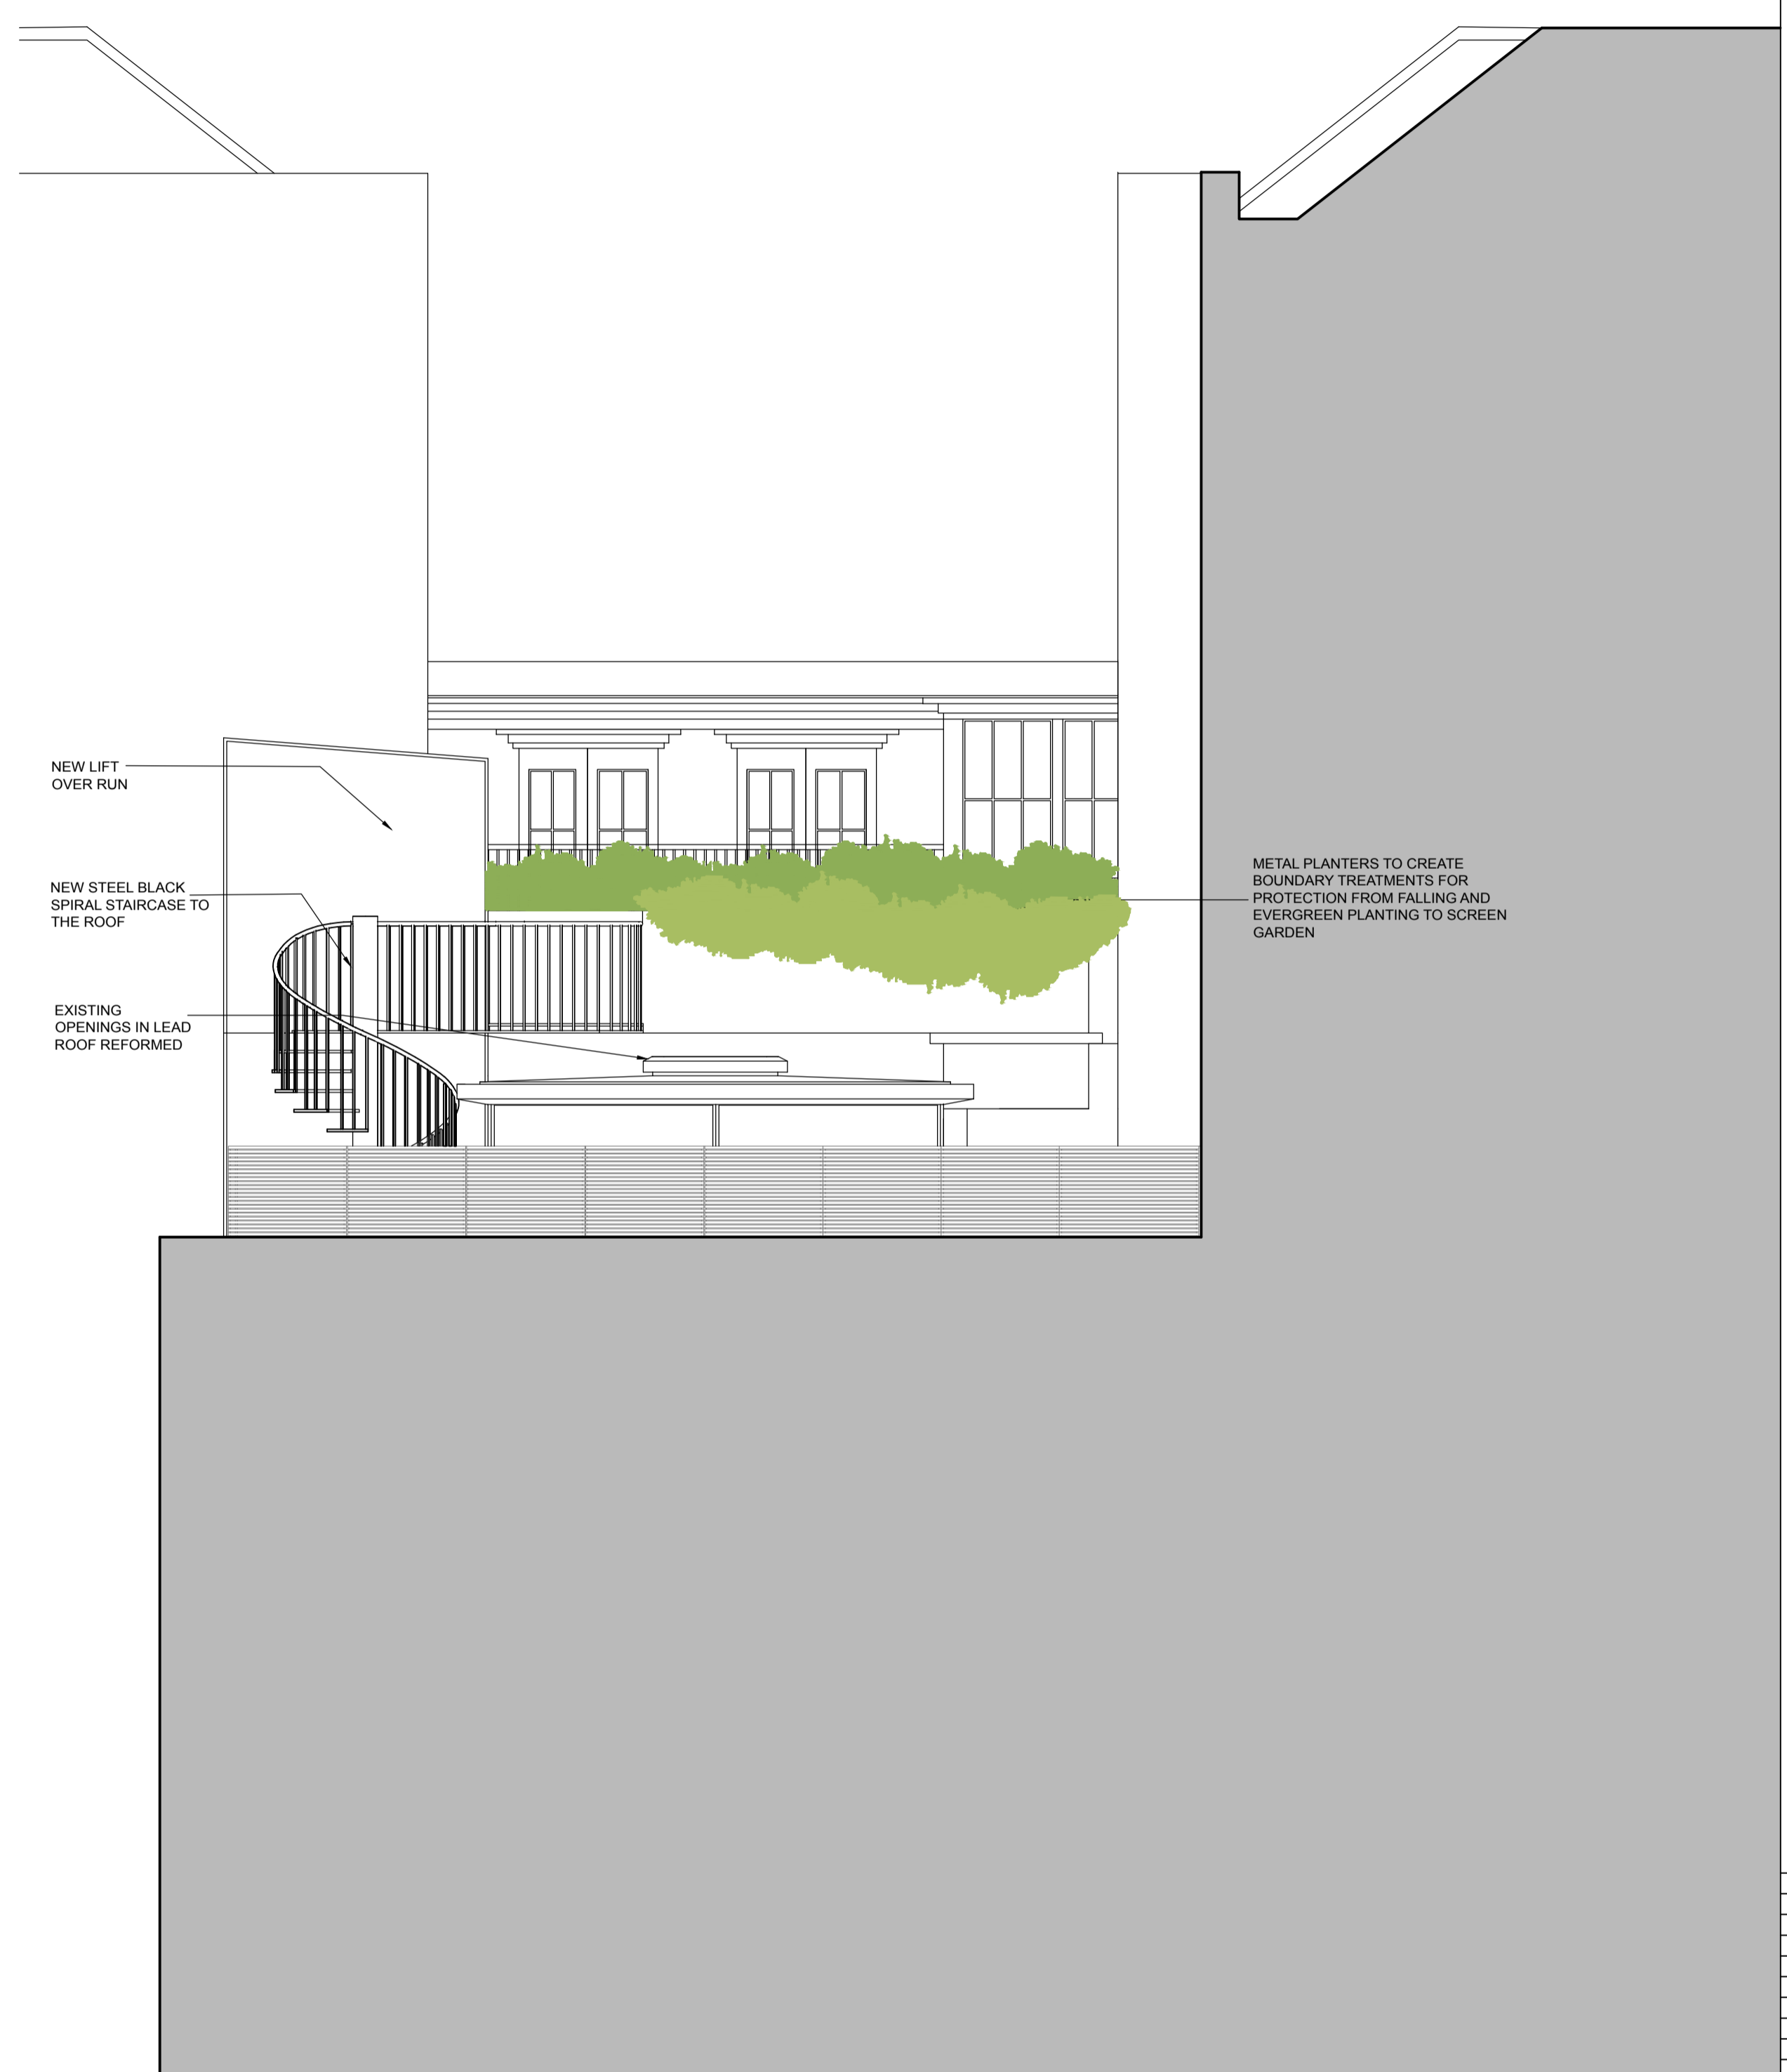

EXISTING 1:50 @A1 OR 1:100 @A3

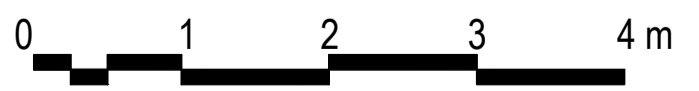

PROPOSED 1:50 @A1 OR 1:100 @A3

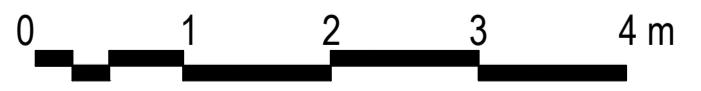

FOR INFORMATION ONLY

REV	DATE	DESCRIPTION

UNIT 4, 101 UNION STREET
 LONDON, SE1 0LD
 www.inkbespoke.com
 project@inkbespoke.com

INK BESPOKE

PROJECT
 3435 FITZROY SQUARE

DRAWING TITLE
 EXISTING & PROPOSED ELEVATION A-A

DRAWING NUMBER 3435 - (P1) - 500	REVISION -
SCALE 1:50@A1	ISSUE DATE 2017-09-10
PROJECT STATUS STAGE 4	DRAWN BY MC CHECKED BY KS