

CONTRACTOR IS TO CHECK AND VERIFY ALL BUILDING AND SITE DIMENSIONS, LEVELS AND SEWER INVERT LEVELS AT CONNECTION POINTS BEFORE WORK STARTS

THIS DRAWING IS TO BE READ AND CHECKED IN CONJUNCTION WITH ENGINEERS AND OTHER SPECIALIST DRAWINGS

THE DRAWING AND THE WORKS DEPICTED ARE THE INTELLECTUAL PROPERTY OF INK BESPOKE LIMITED

NOTE

FOR  
INFORMATION  
ONLY


REV	DATE	DESCRIPTION


UNIT 4, 101 UNION STREET  
LONDON, SE1 0LQ  
[www.inkbespoke.com](http://www.inkbespoke.com)  
[project@inkbespoke.com](mailto:project@inkbespoke.com)



PROJECT  
3435 FITZROY SQUARE

DRAWING TITLE  
EXISTING ELEVATION BB

DRAWING NUMBER 3435 - (P1) - 501	REVISION -
SCALE 1:50@A1	ISSUE DATE 2017-09-10
PROJECT STATUS STAGE 4	DRAWN BY MC CHECKED BY KS

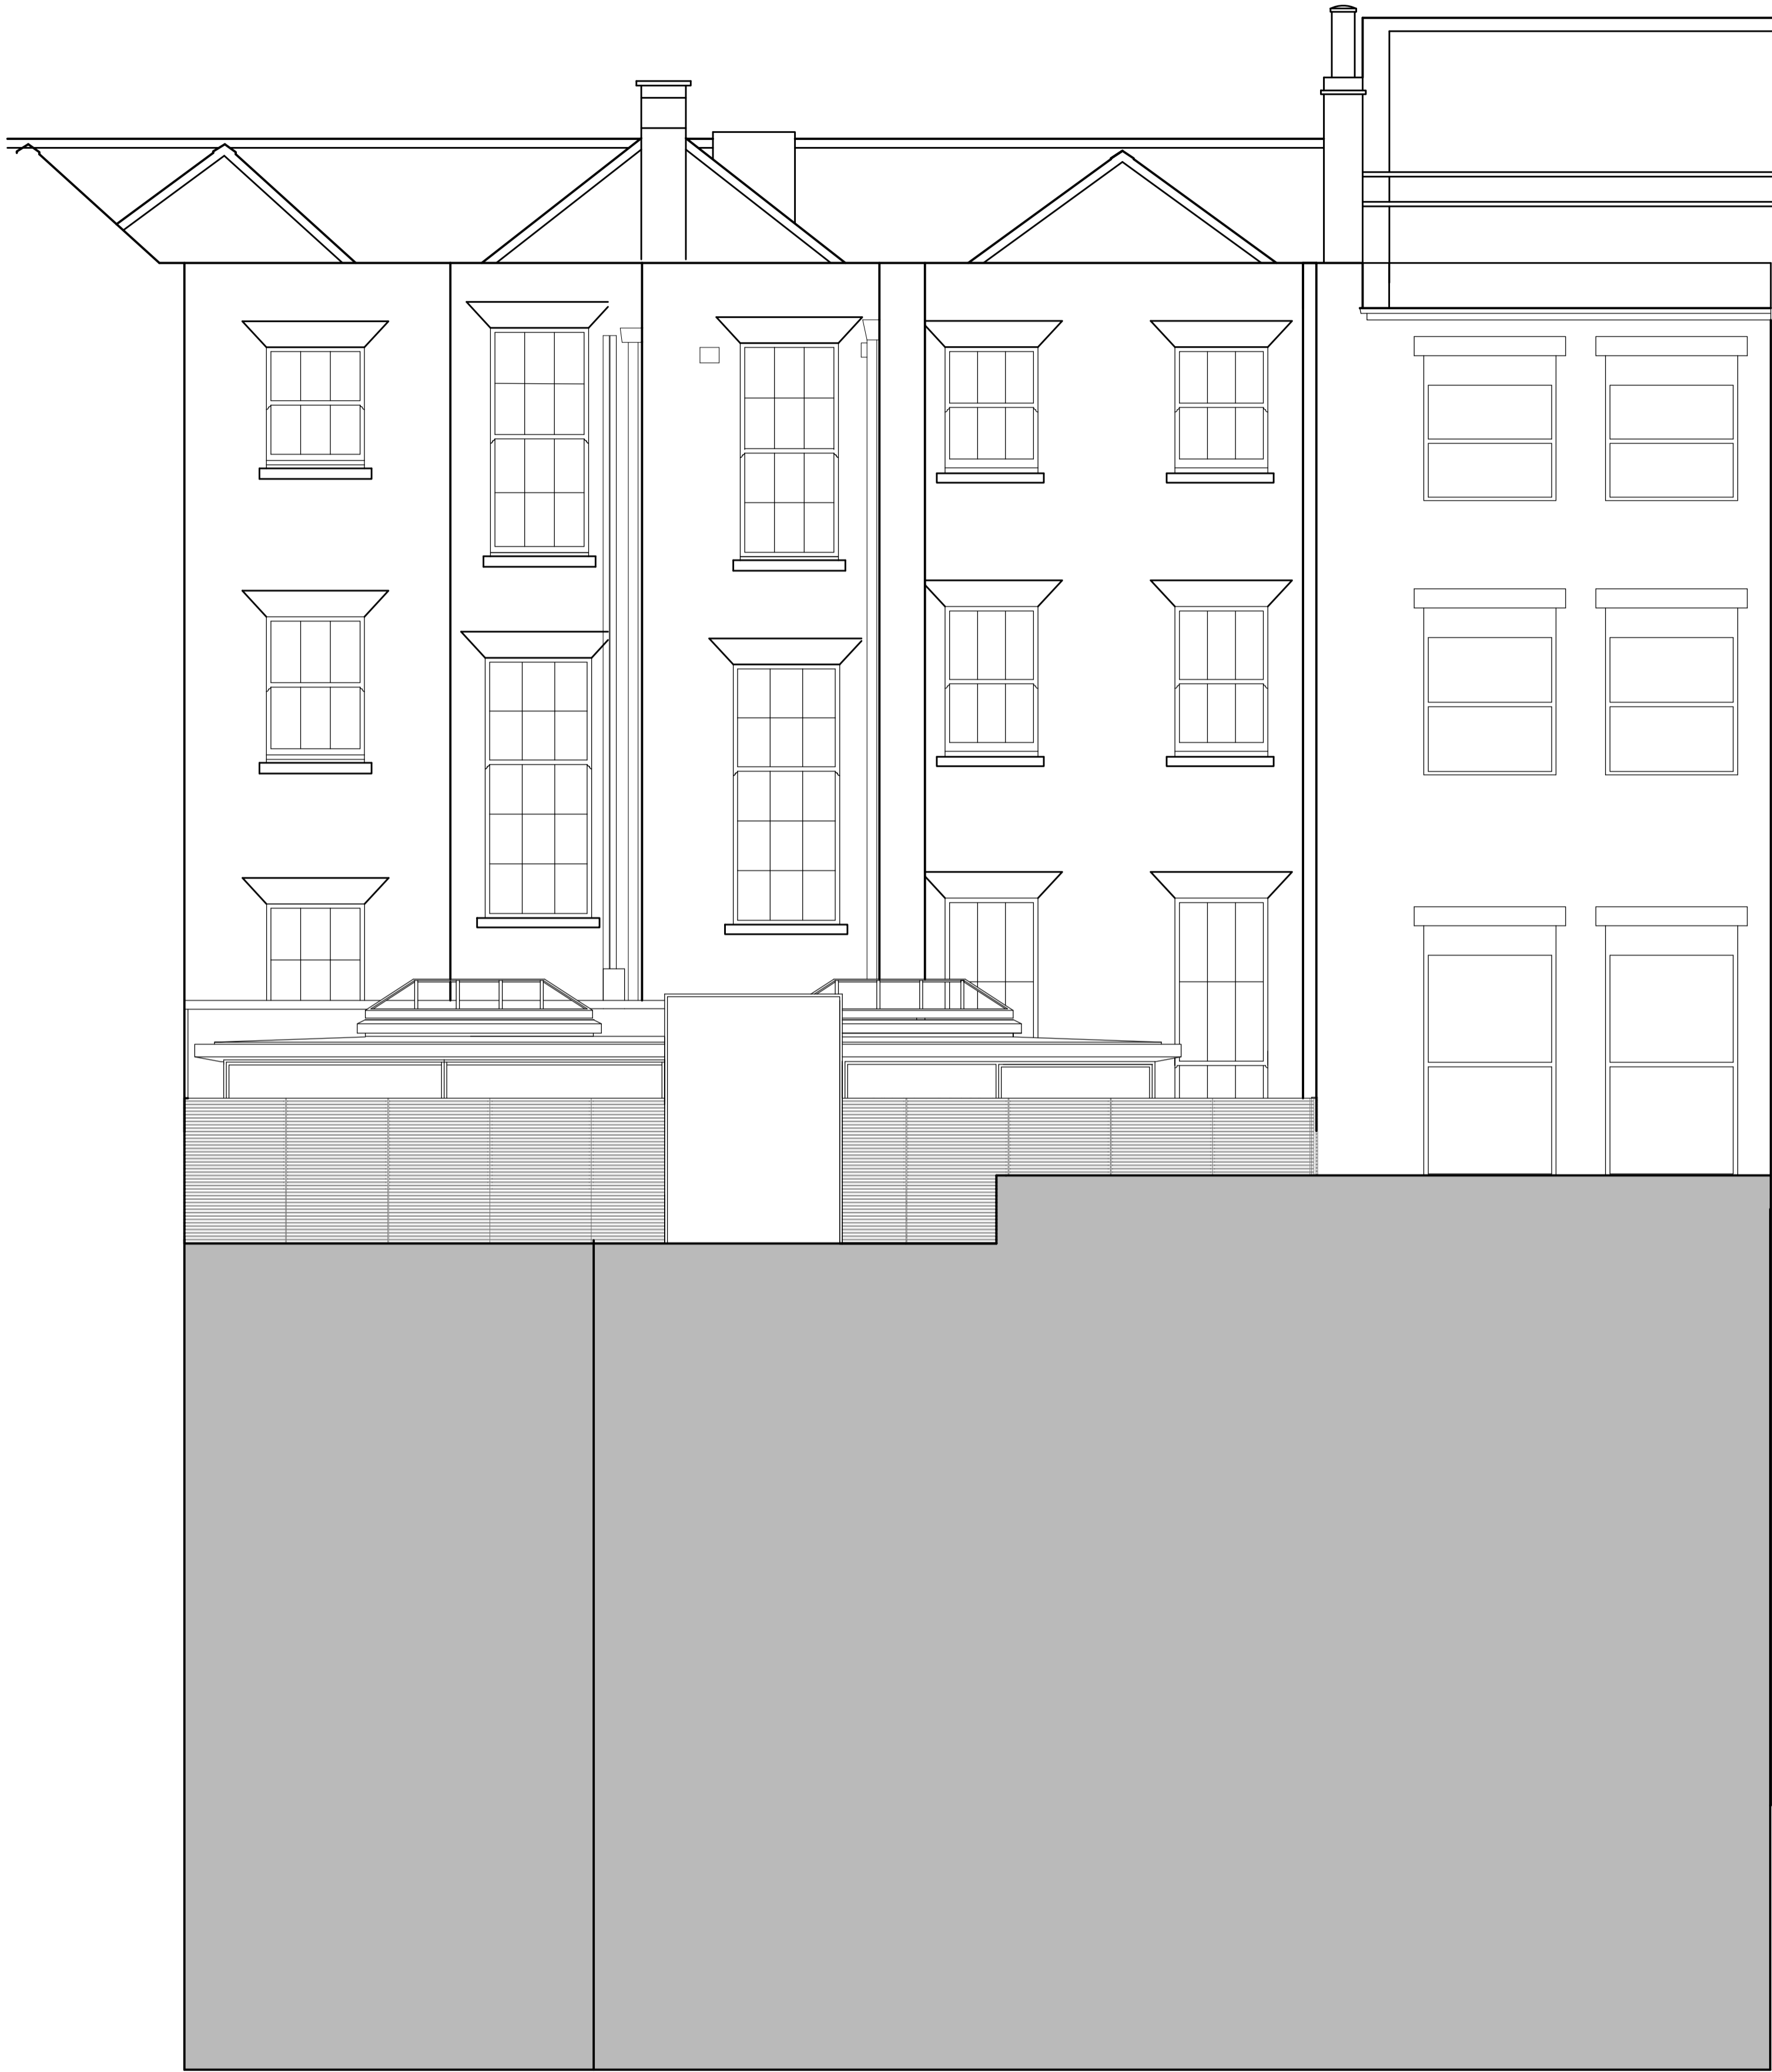

EXISTING 1:50 @A1 OR 1:100 @A3

