

Rev.B (31.05.2017) First Floor plan updated according to Ground Floor P2/3A AND P2/5.  
 Rev.C (20.06.2017) Plan updated.  
 Rev.D (27.06.2017) Planning drawings - updated.  
 Rev.E (17.07.2017) Planning drawings - updated.  
 Rev.F (14.09.2017) Additional Planning Issue Revisions.  
 Rev.G (14.09.2017) Additional Planning Issue Revisions.  
 Rev.H (17.11.2017) LHS extension omitted.

# PLANNING


ALL DIMENSIONS TO BE CHECKED ON SITE DO NOT SCALE

DRAWING **FIRST FLOOR PLAN - PROPOSED**  
 PROJECT **81 HILLWAY, HIGHGATE, N6 6AB**  
 CLIENT **MRS. FIAMMA TRUUVERT**

**TAG** ARCHITECTS  
 TAG ARCHITECTS LONDON NW3 5QU  
 14 BELSIZE CRESCENT, HAMPSTEAD  
 TEL.: 020 7431 7974

DATE **03.17** SCALE **1:100 @A3**  
 JOB **156** DRAWING **P3H**

Copyright ©

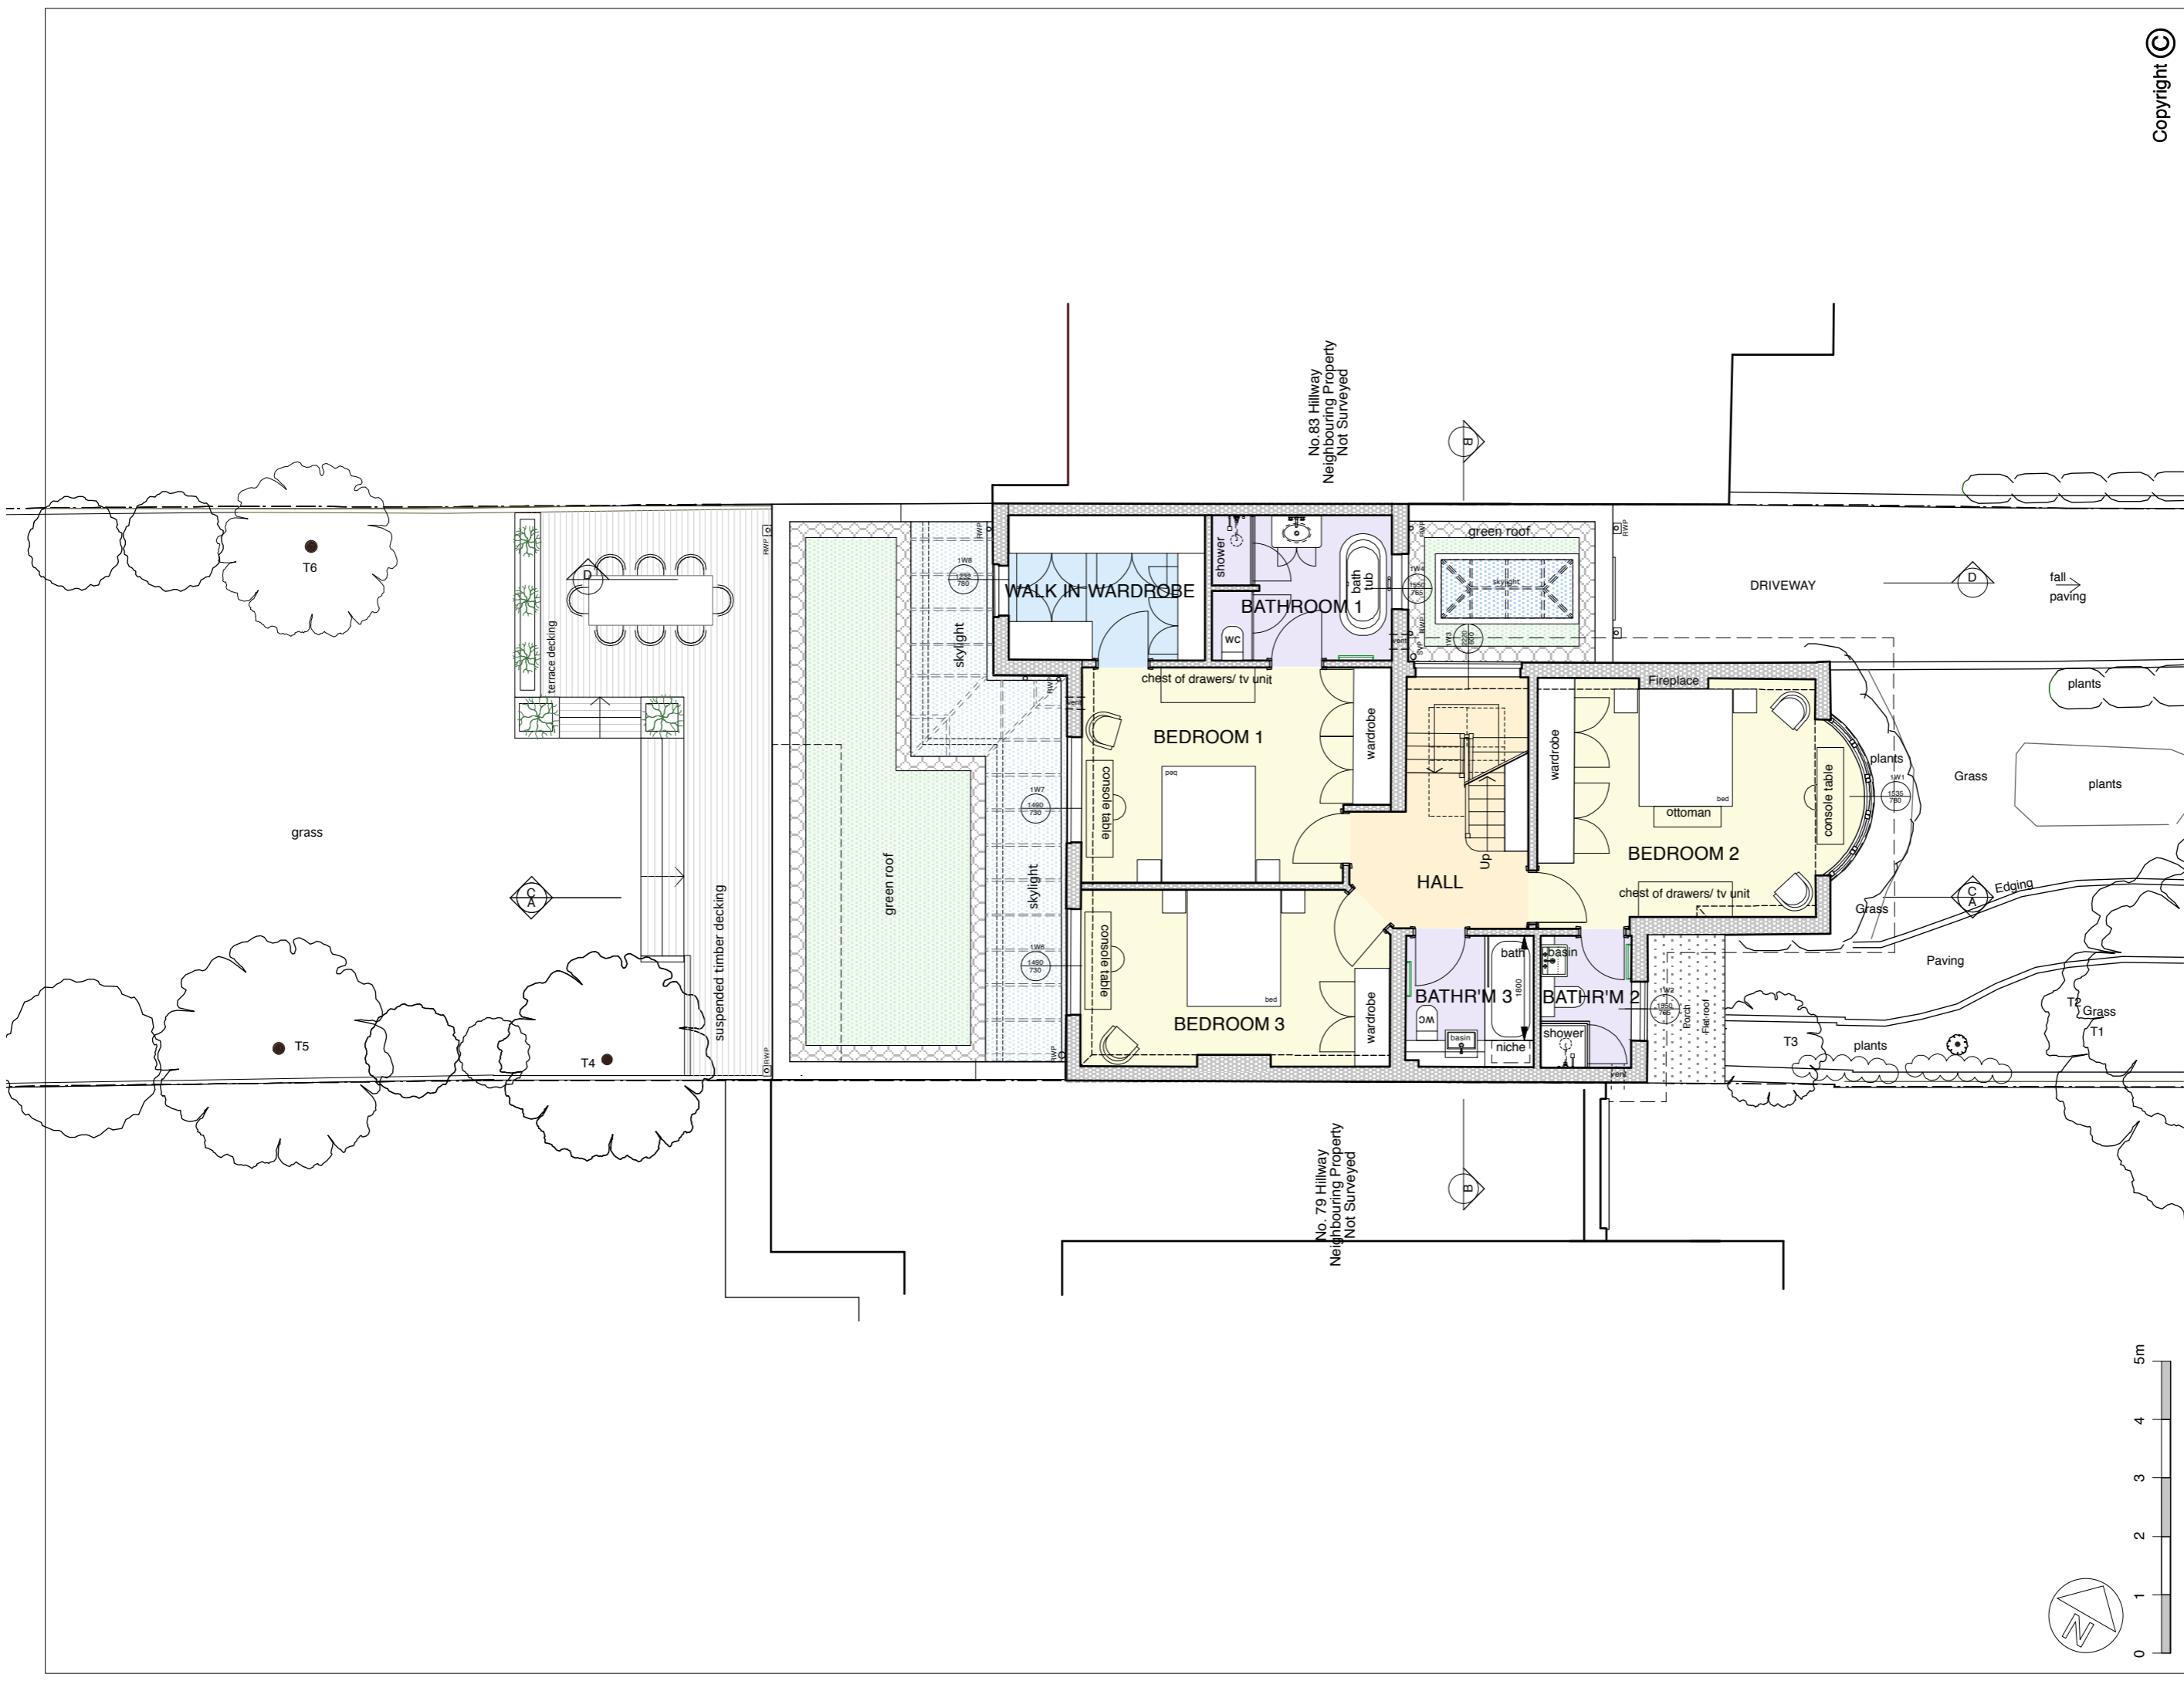

No. 83 Hillway  
 Neighbouring Property  
 Not Surveyed

No. 79 Hillway  
 Neighbouring Property  
 Not Surveyed

DATE **03.17** SCALE **1:100 @A3**  
 JOB **156** DRAWING **P3H**

**TAG** ARCHITECTS  
 TAG ARCHITECTS LONDON NW3 5QU  
 14 BELSIZE CRESCENT, HAMPSTEAD  
 TEL.: 020 7431 7974

DRAWING **FIRST FLOOR PLAN - PROPOSED**  
 PROJECT **81 HILLWAY, HIGHGATE, N6 6AB**  
 CLIENT **MRS. FIAMMA TRUUVERT**

ALL DIMENSIONS TO BE CHECKED ON SITE DO NOT SCALE

# PLANNING

Rev.B (31.05.2017) First Floor plan updated according to Ground Floor P2/3A AND P2/5.  
 Rev.C (20.06.2017) Plan updated.  
 Rev.D (27.06.2017) Planning drawings - updated.  
 Rev.E (17.07.2017) Planning drawings - updated.  
 Rev.F (14.09.2017) Additional Planning Issue Revisions.  
 Rev.G (14.09.2017) Additional Planning Issue Revisions.  
 Rev.H (17.11.2017) LHS extension omitted.