


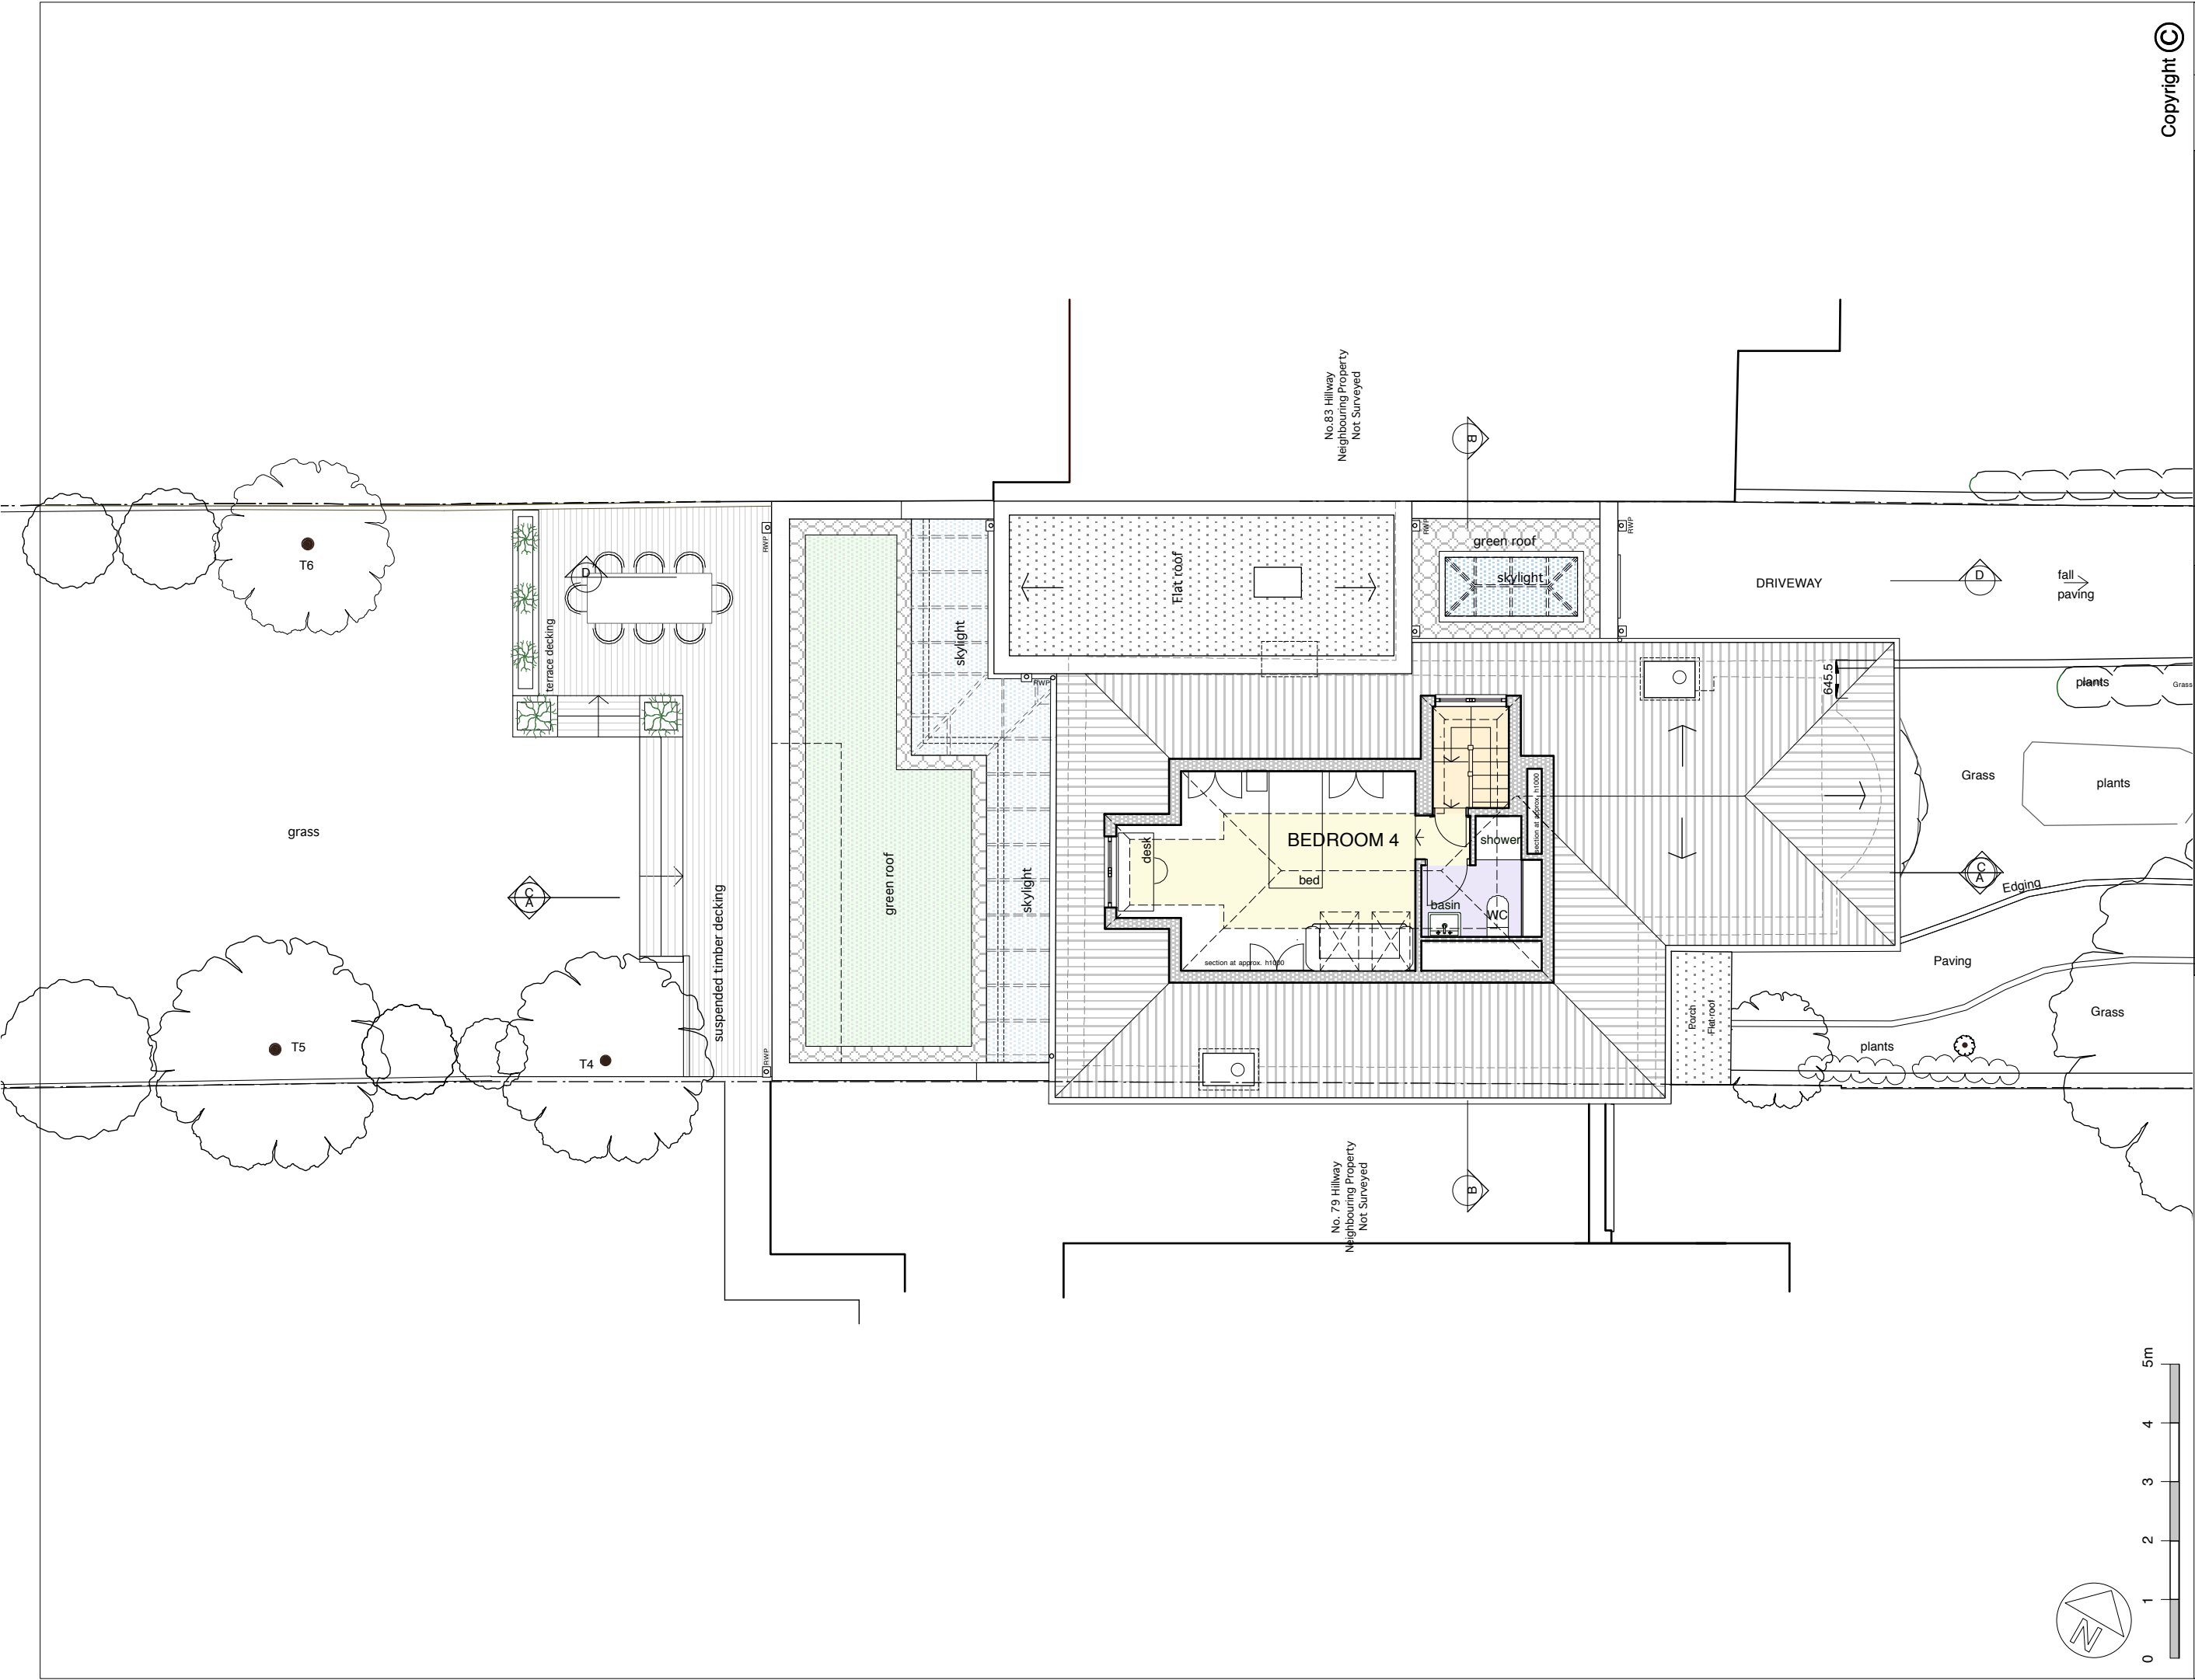

Copyright ©		DATE	03.17	SCALE	1:100 @A3
TAG ARCHITECTS		JOB	156	DRAWING	P4H
TAG ARCHITECTS		14 BELSIZE CRESCENT, HAMPTSTEAD, LONDON NW3 5QU TEL : 020 7431 7974			
DRAWING		LOFT PLAN - PROPOSED			
PROJECT		81 HILLWAY, HIGHGATE, N6 6AB			
CLIENT		MRS. FIAMMA TRUVERT			
ALL DIMENSIONS TO BE CHECKED ON SITE DO NOT SCALE		PLANNING			
Rev.B (31.05.2017) Loft plan updated according to Ground Floor P2/3A AND P2/5. Rev.C (20.06.2017) Plan updated. Rev.D (27.06.2017) Planning drawings - updated. Rev.E (14.07.2017) Planning drawings - updated. Rev.F (17.07.2017) Planning drawings - updated. Rev.G (18.09.2017) Additional Planning Issue Revisions. Rev.H (17.11.2017) Front extension (LHS) omitted. Plan updated.					