

DRAWING STATUS

TENDER

DISCLAIMER

Drawing to be read in conjunction with all the relevant information.
All written dimensions to be checked on site before work commences.
Discrepancies, where identified, must be reported to the architect immediately.
This drawing is the property of LIFE+U DESIGN and must not be reproduced or disclosed to any unauthorised person either wholly or in part without written consent.

NOTES / REV'S

00	00/00/000	Issued to refer
REV.	DATE	DESCRIPTION

LIFE

DESIGN

W

E

T

M

life+u-design.com

l_e_c@life+u-design.com

+44 (0) 77 66 745 418

+44 (0) 77 66 745 415

CLIENT

Mr & Mrs Truuvert

PROJECT



81 Hill Way
N6 6AB

SCALE	SCALE
1:50@A1	1:100@A3
DRAWN BY	CHECKED BY
	DATE
	01/02/2018


DRAWING TITLE

PROPOSED
Sections
CC & EE

DRAWING NO.	PROJECT NO.	REV.
112	17036	00

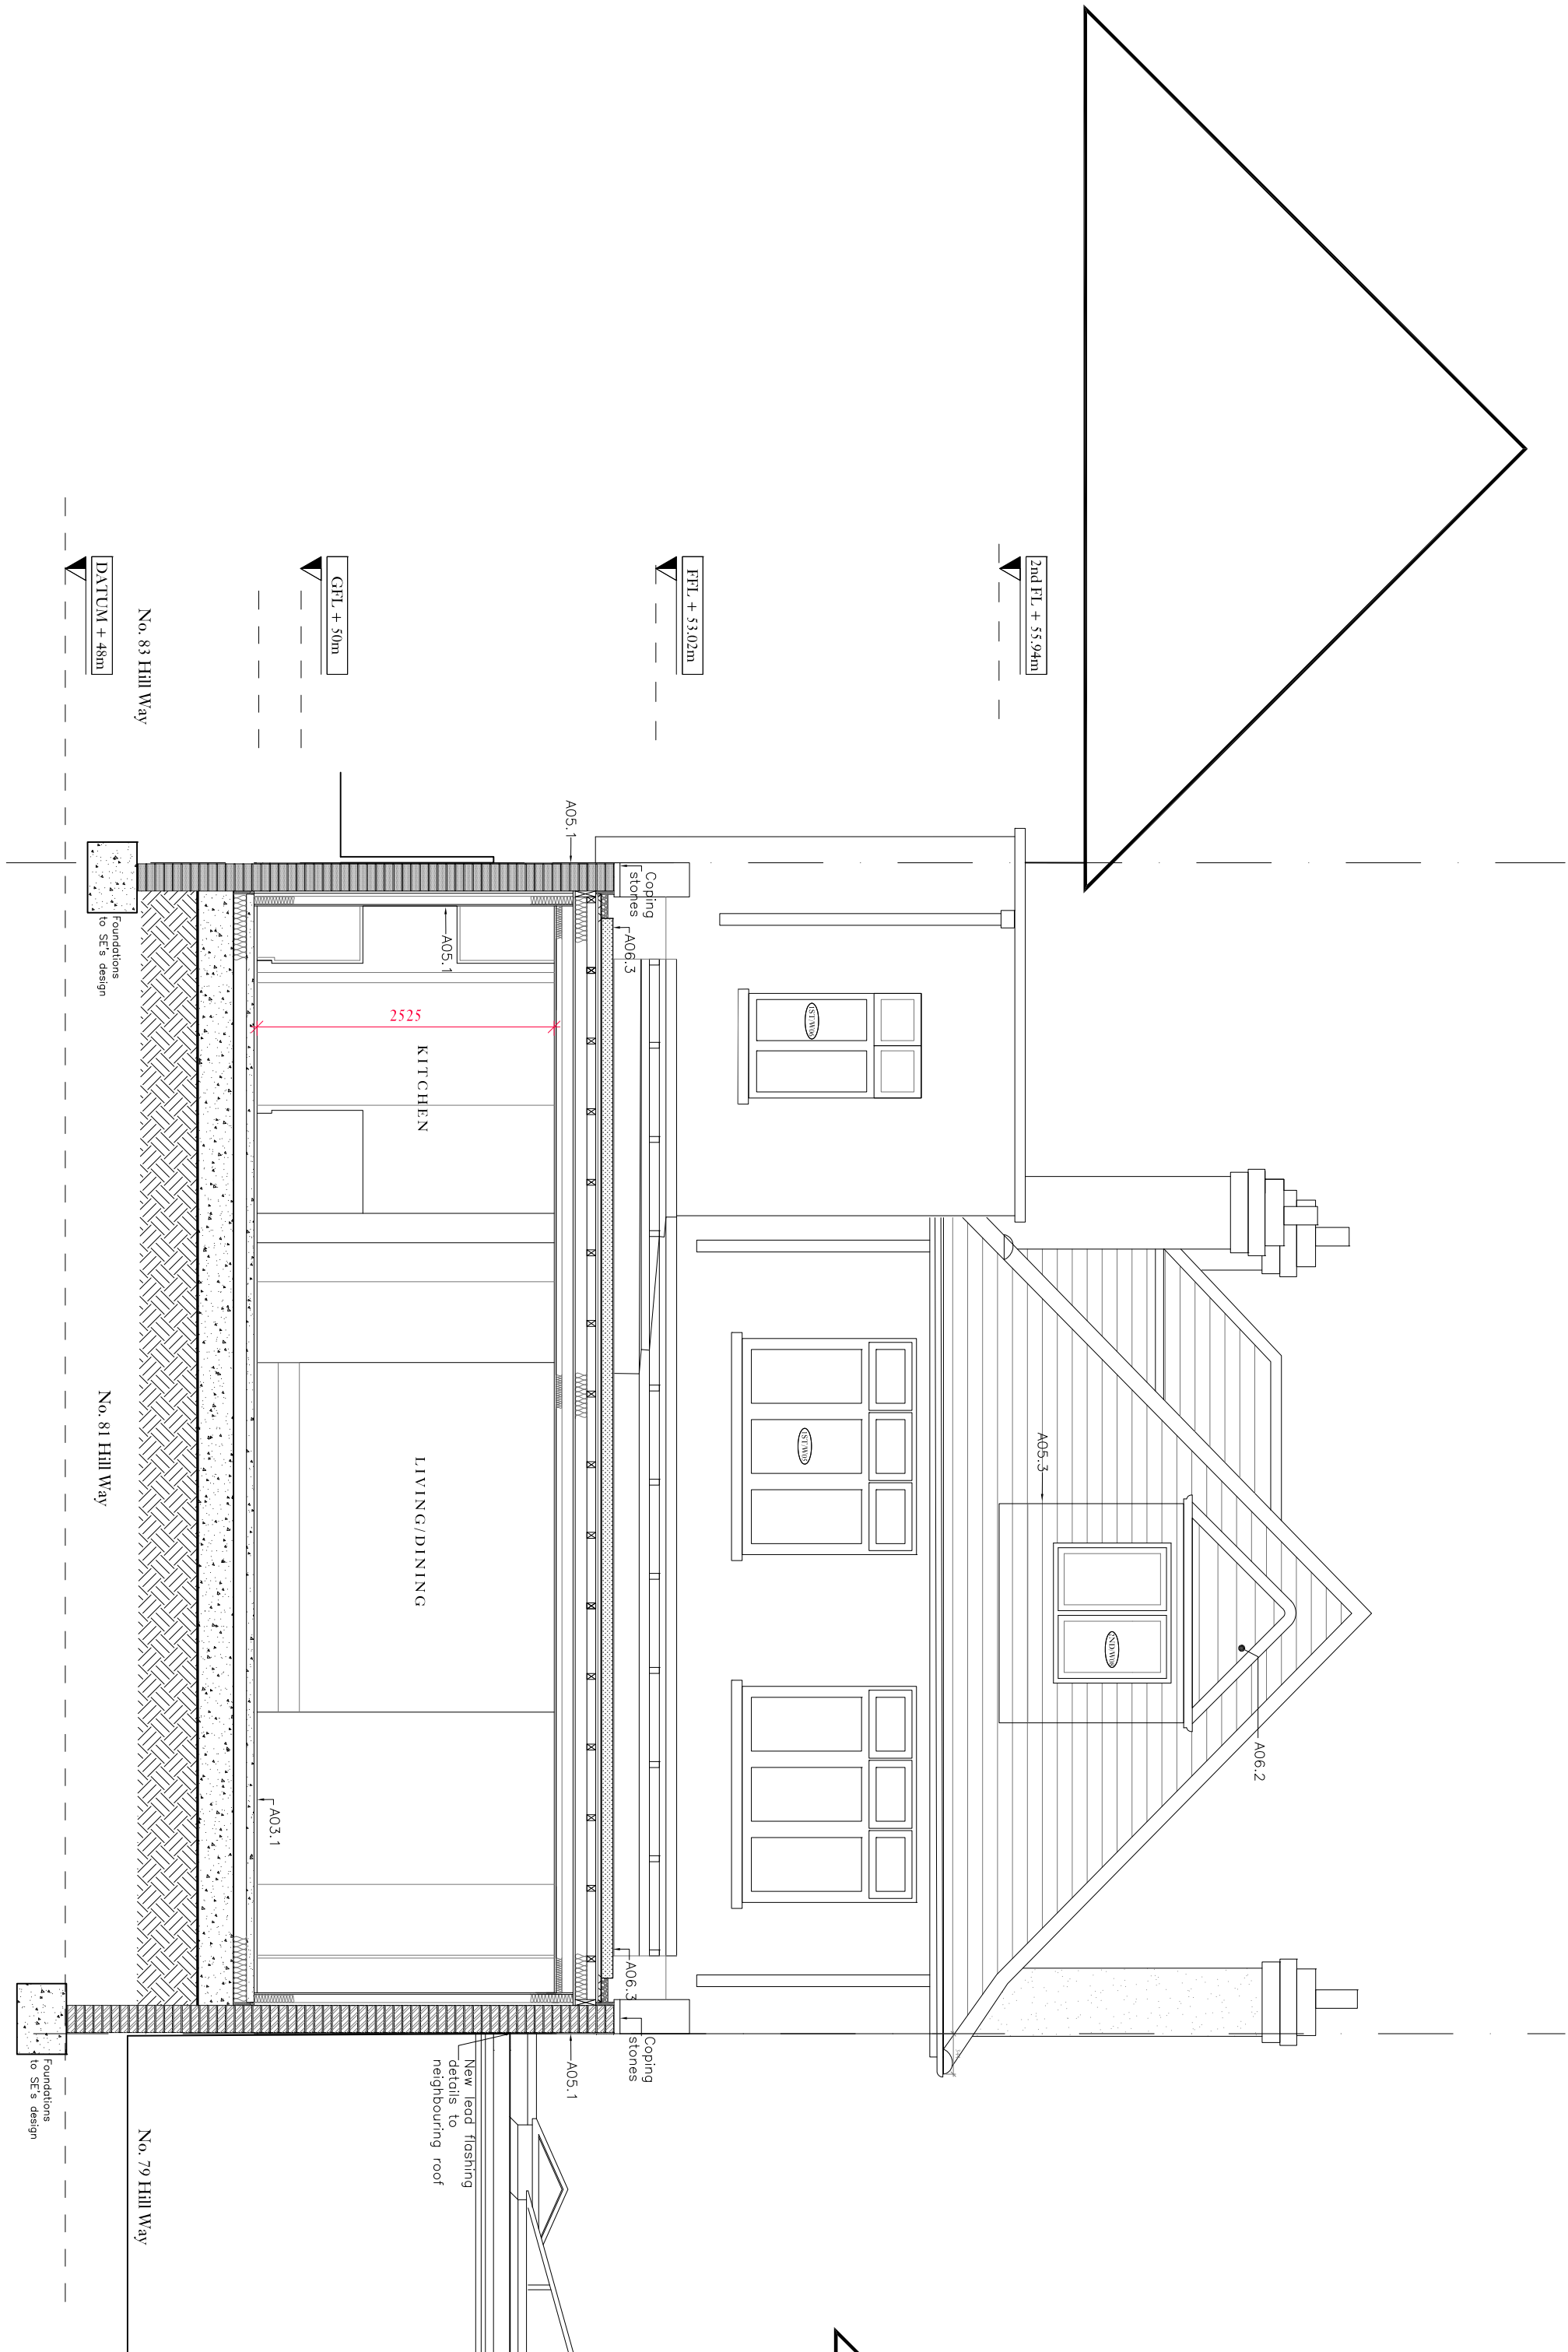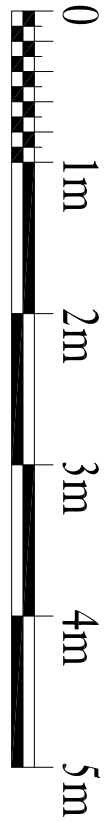

01 Section CC
1:50@A1

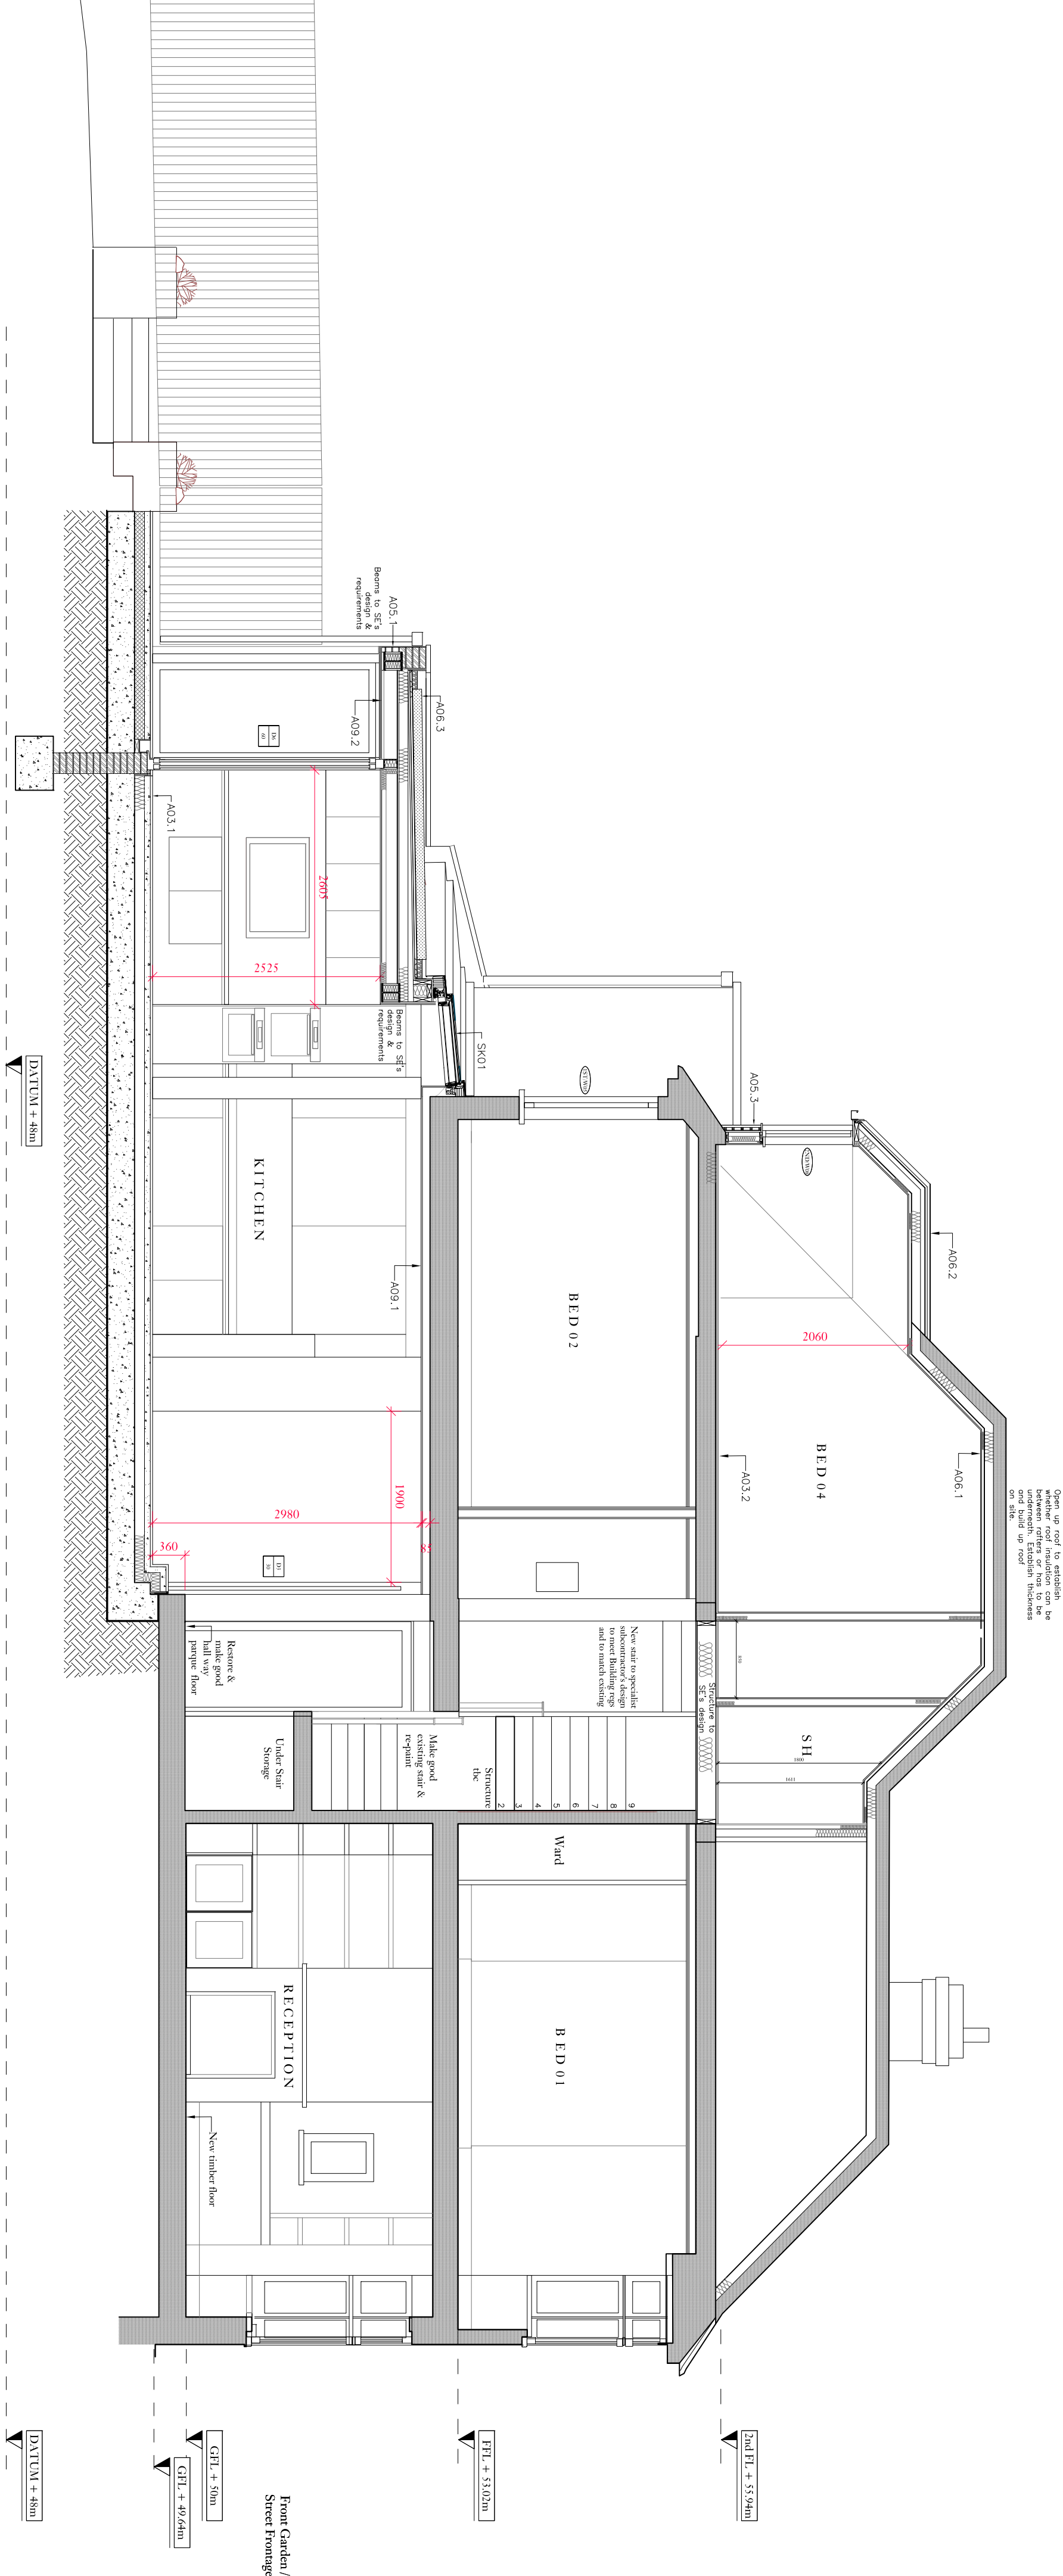

02 Section EE
1:50@A1