


Refer to drawing:-
5859-LP2119-FIRA-PT4-P-5002

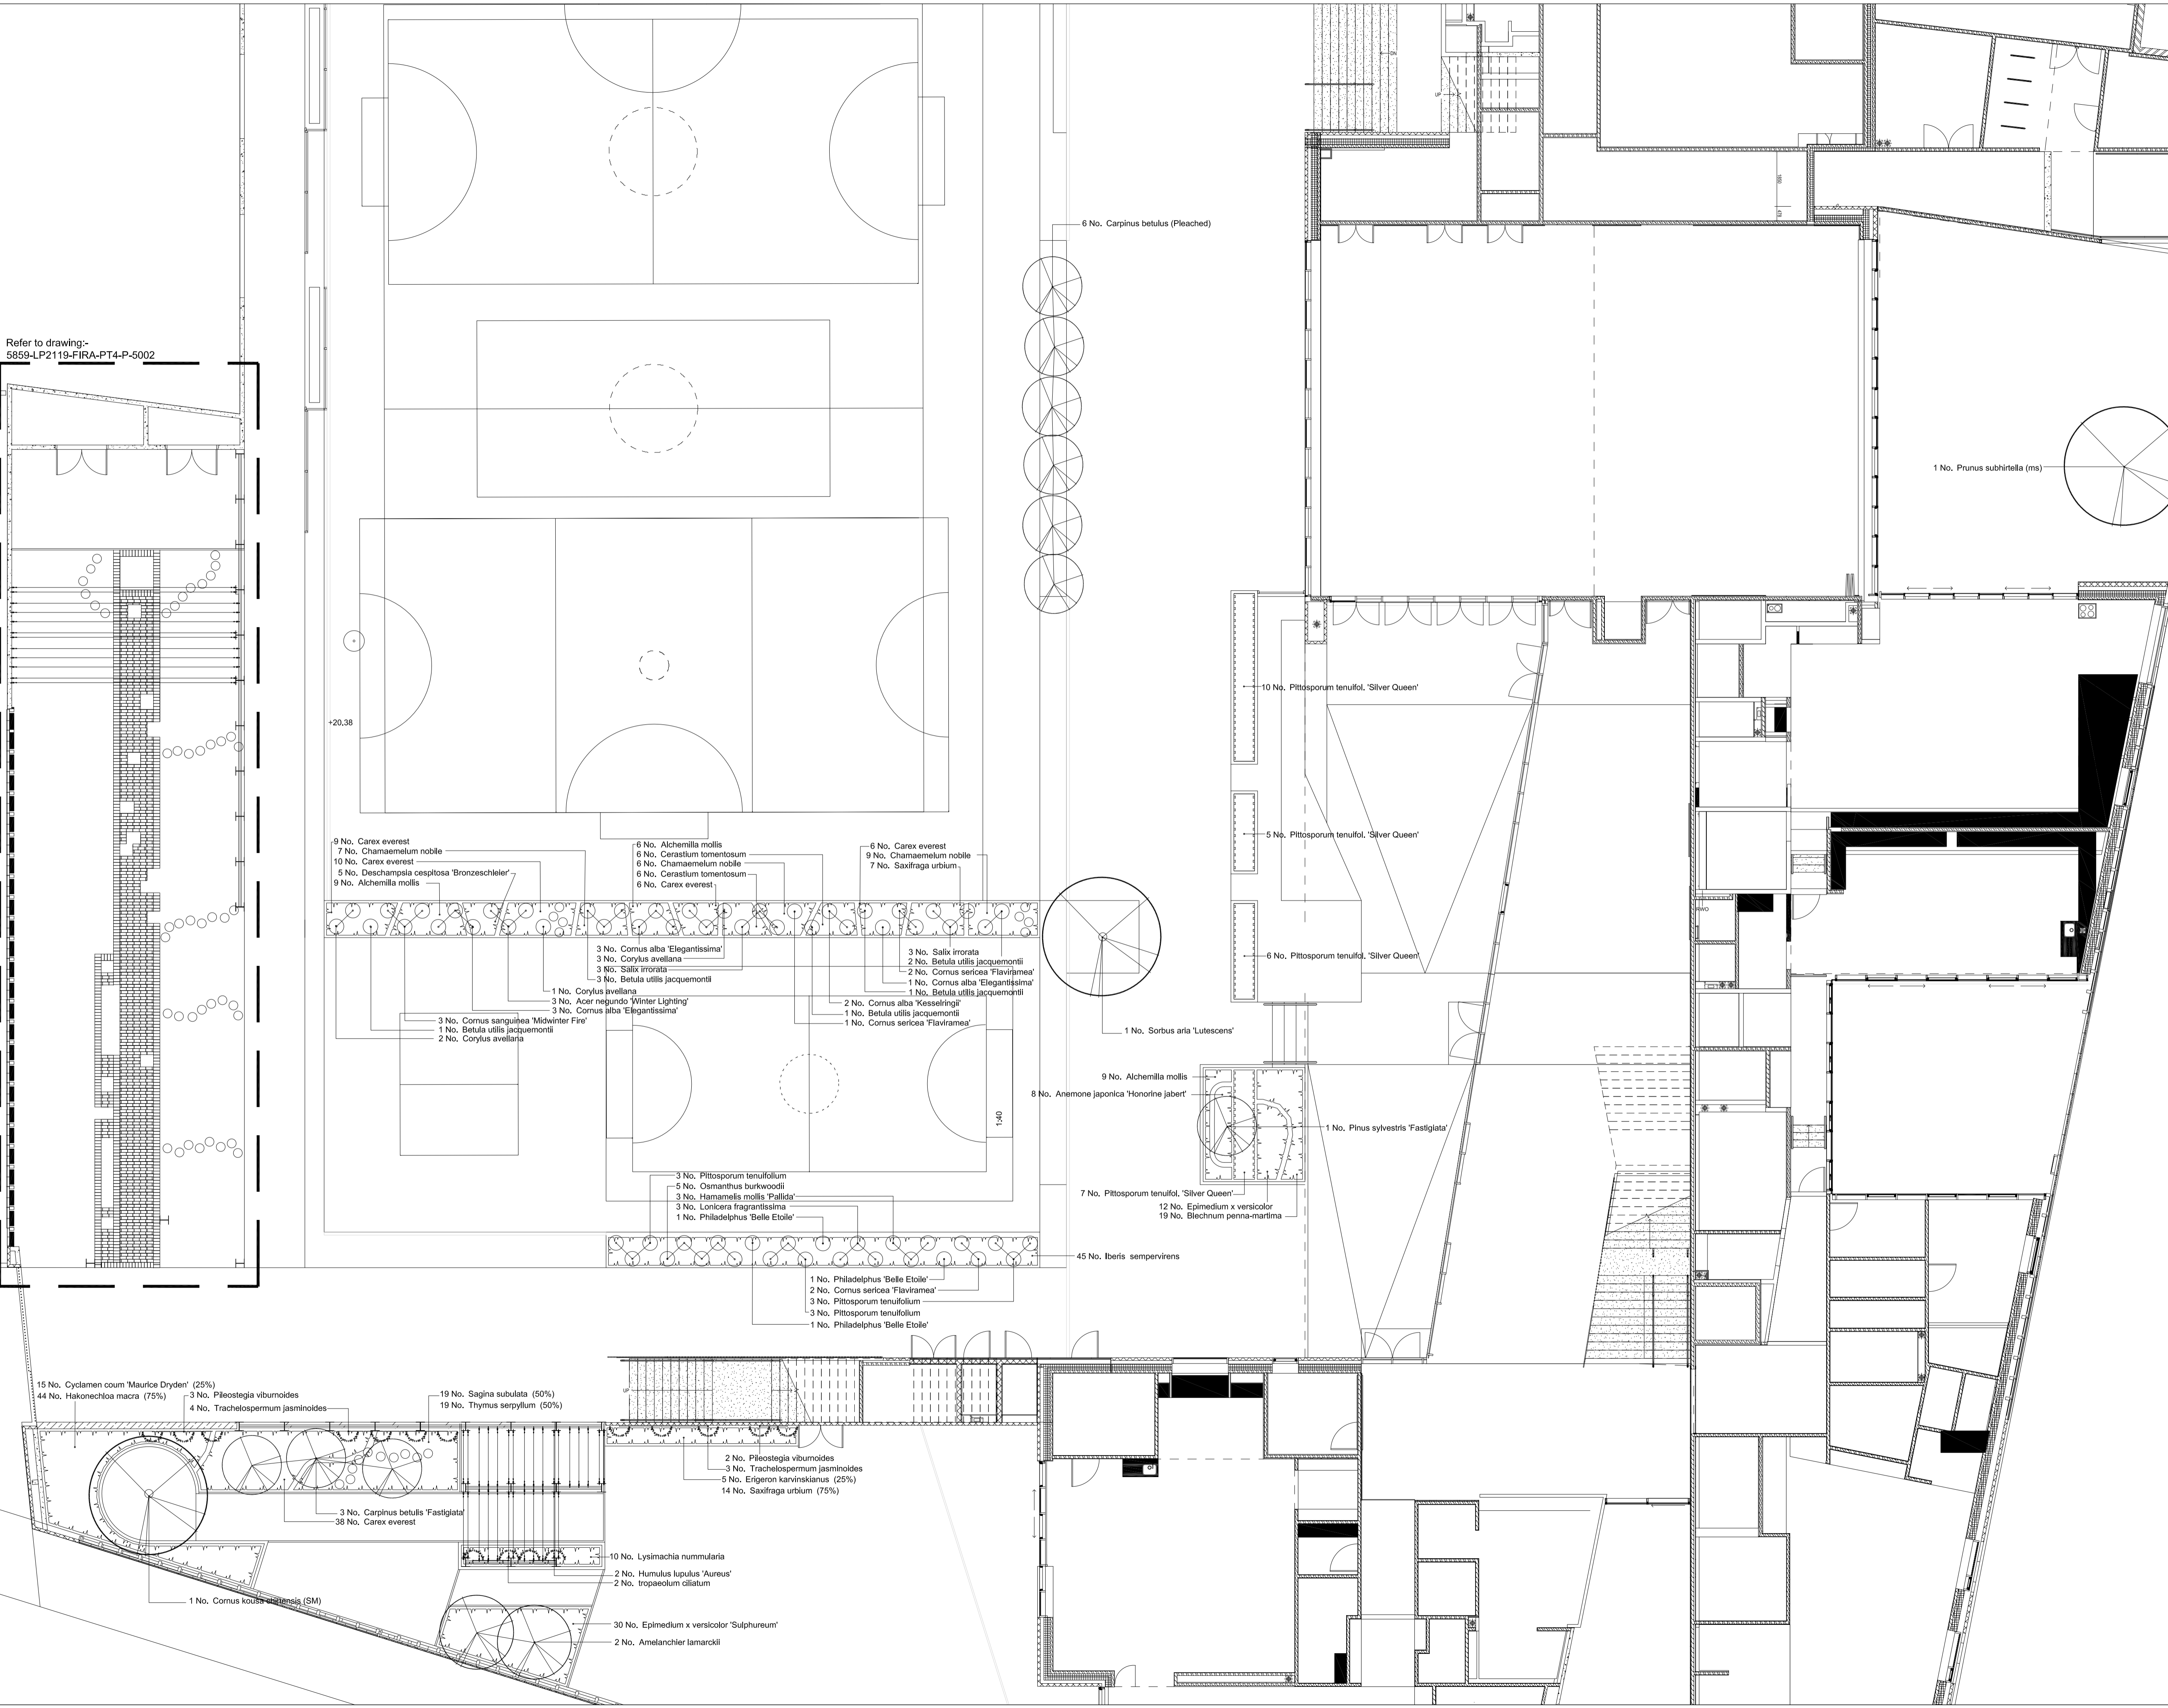

NOTE:
Tree planting subject to co-ordination
with underground services

drawing status: Information

project:
Plot 4 Edith Neville Primary School

job number:
LP2119

drawing title:
Playground & Nature Garden

drawing number:
5859-LP2119-FIR-PT4-P-5001

revision	scale	date	drawn	auth	date
-	1:100@A1	13/04/18	BK	JP	13/04/18

for information
for construction